


**CONTRACT: 203925 PROJECT: B-5938, B-5939**

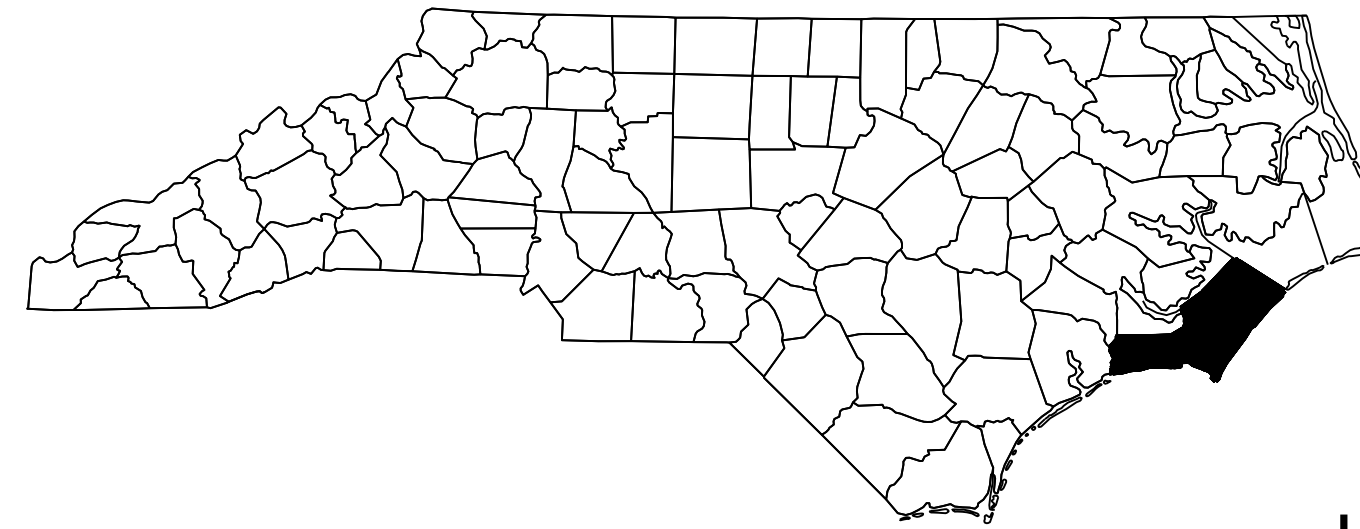

STATE OF NORTH CAROLINA  
DIVISION OF HIGHWAYS

---

CARTERET COUNTY

---


STATE	STATE PROJECT REFERENCE NO.	SHEET NO.	TOTAL SHEETS
N.C.	B-5938, B-5939	1	
STATE PROJ. NO.	F.A. PROJ. NO.	DESCRIPTION	
46483.1.1		B-5938 (P.E.)	
46484.1.1		B-5939 (P.E.)	
46483.3.1		B-5938 (CONST.)	
46484.3.1		B-5939 (CONST.)	

LOCATION: CARTERET COUNTY:


- BRIDGE #68 ON SR1182 OVER BOGUE SOUND AND INTRACOASTAL WATERWAY
- BRIDGE #6 ON NC58 OVER THE INTRACOASTAL WATERWAY.

TYPE OF WORK: BRIDGE PRESERVATION – POLYESTER POLYMER CONCRETE DECK OVERLAY, JOINT REPLACEMENT, SPAN RE-POSITIONING, CATHODIC PROTECTION FOR PRESTRESSED CONCRETE GIRDERS, CONCRETE SUPERSTRUCTURE AND SUBSTRUCTURE REPAIR, PILE ENCAPSULATION, FENDER SYSTEM, LIGHTING, 2-BAR METAL RAIL RETROFIT, CATHODIC PROTECTION FOR PRESTRESSED CONCRETE PILES, FRP STRENGTHENING.


PART 1

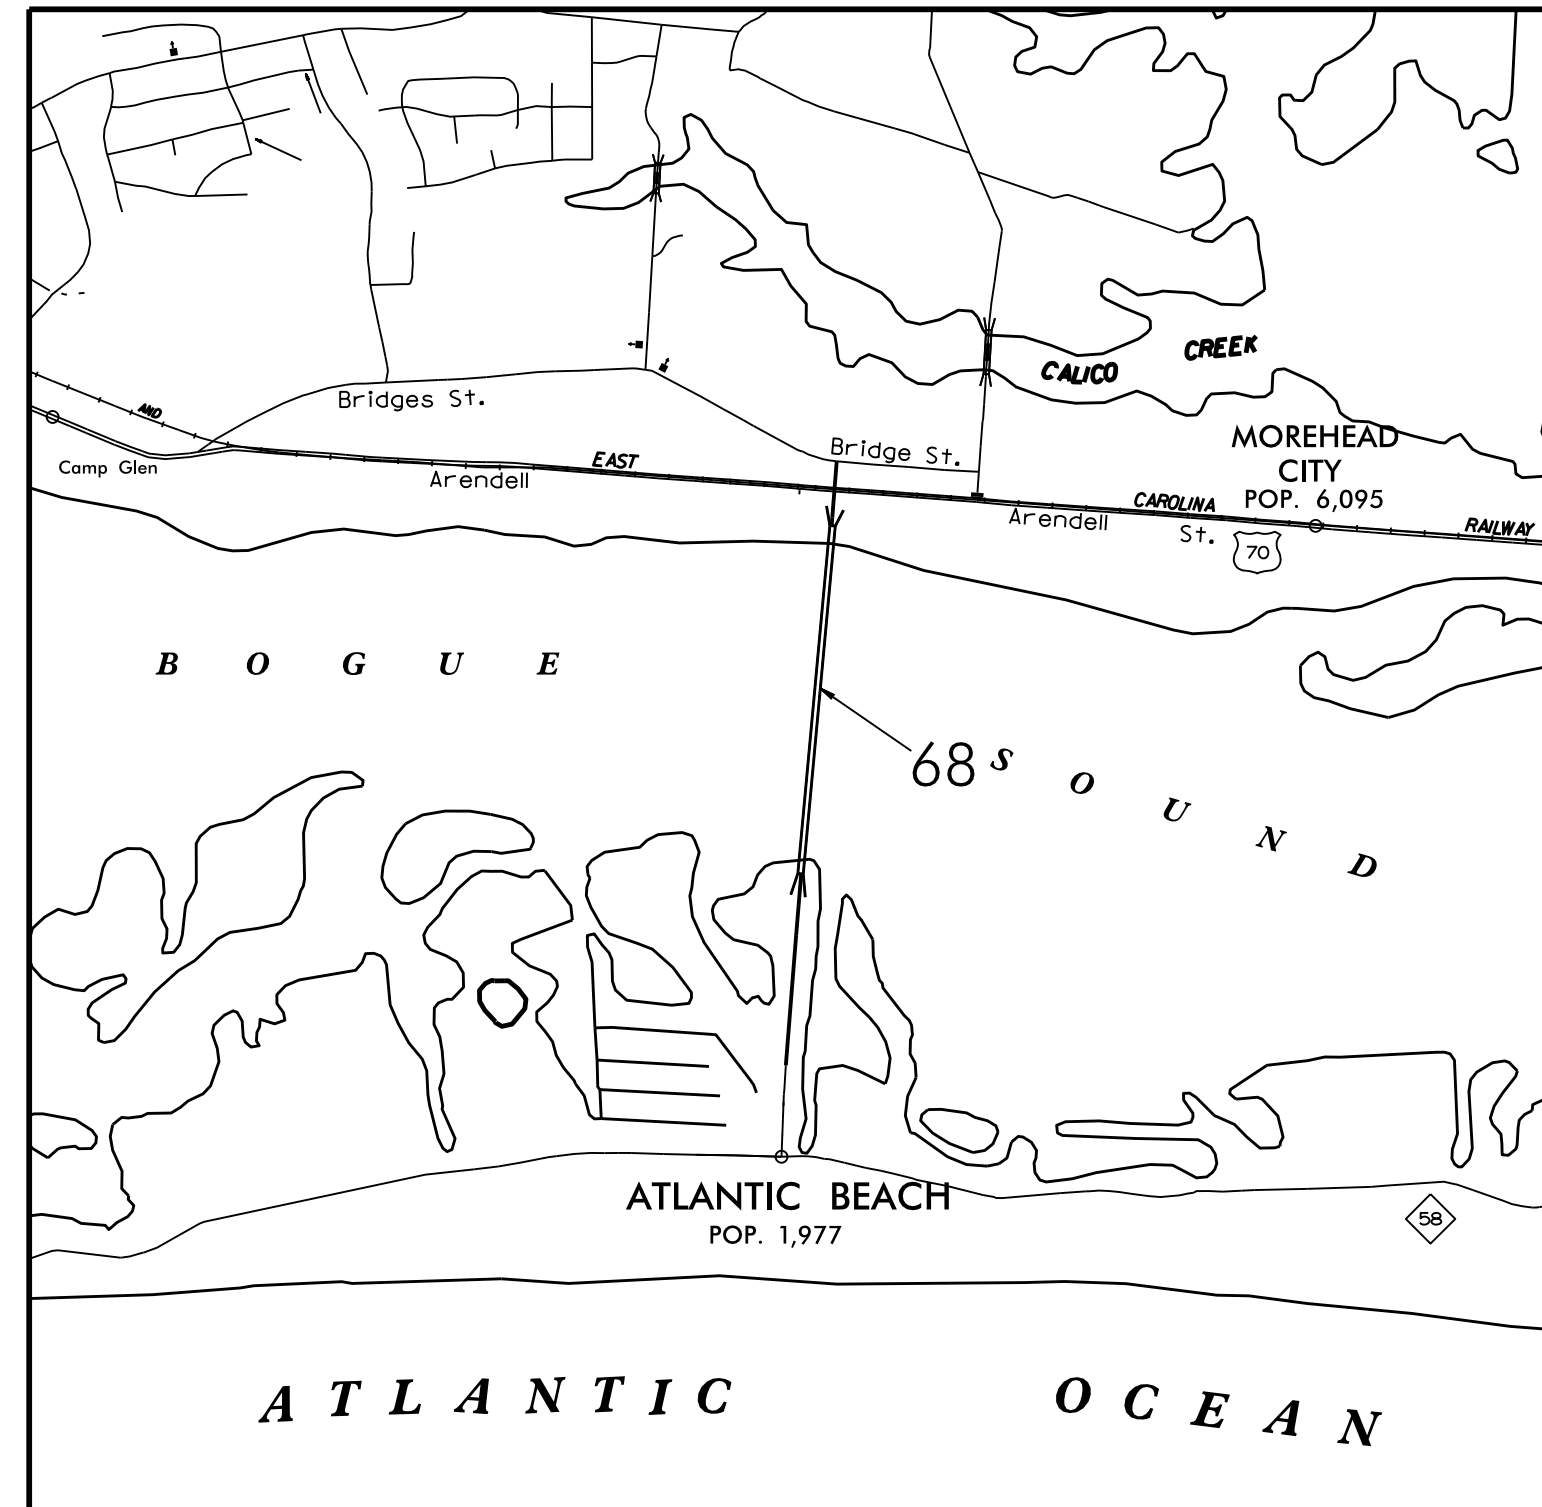


VICINITY MAP – CARTERET CO. #68

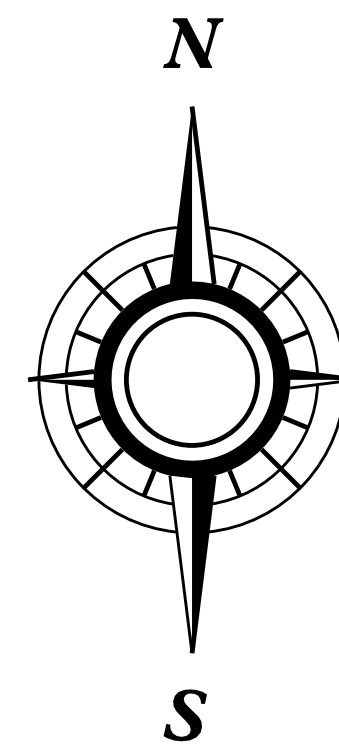

PART 2

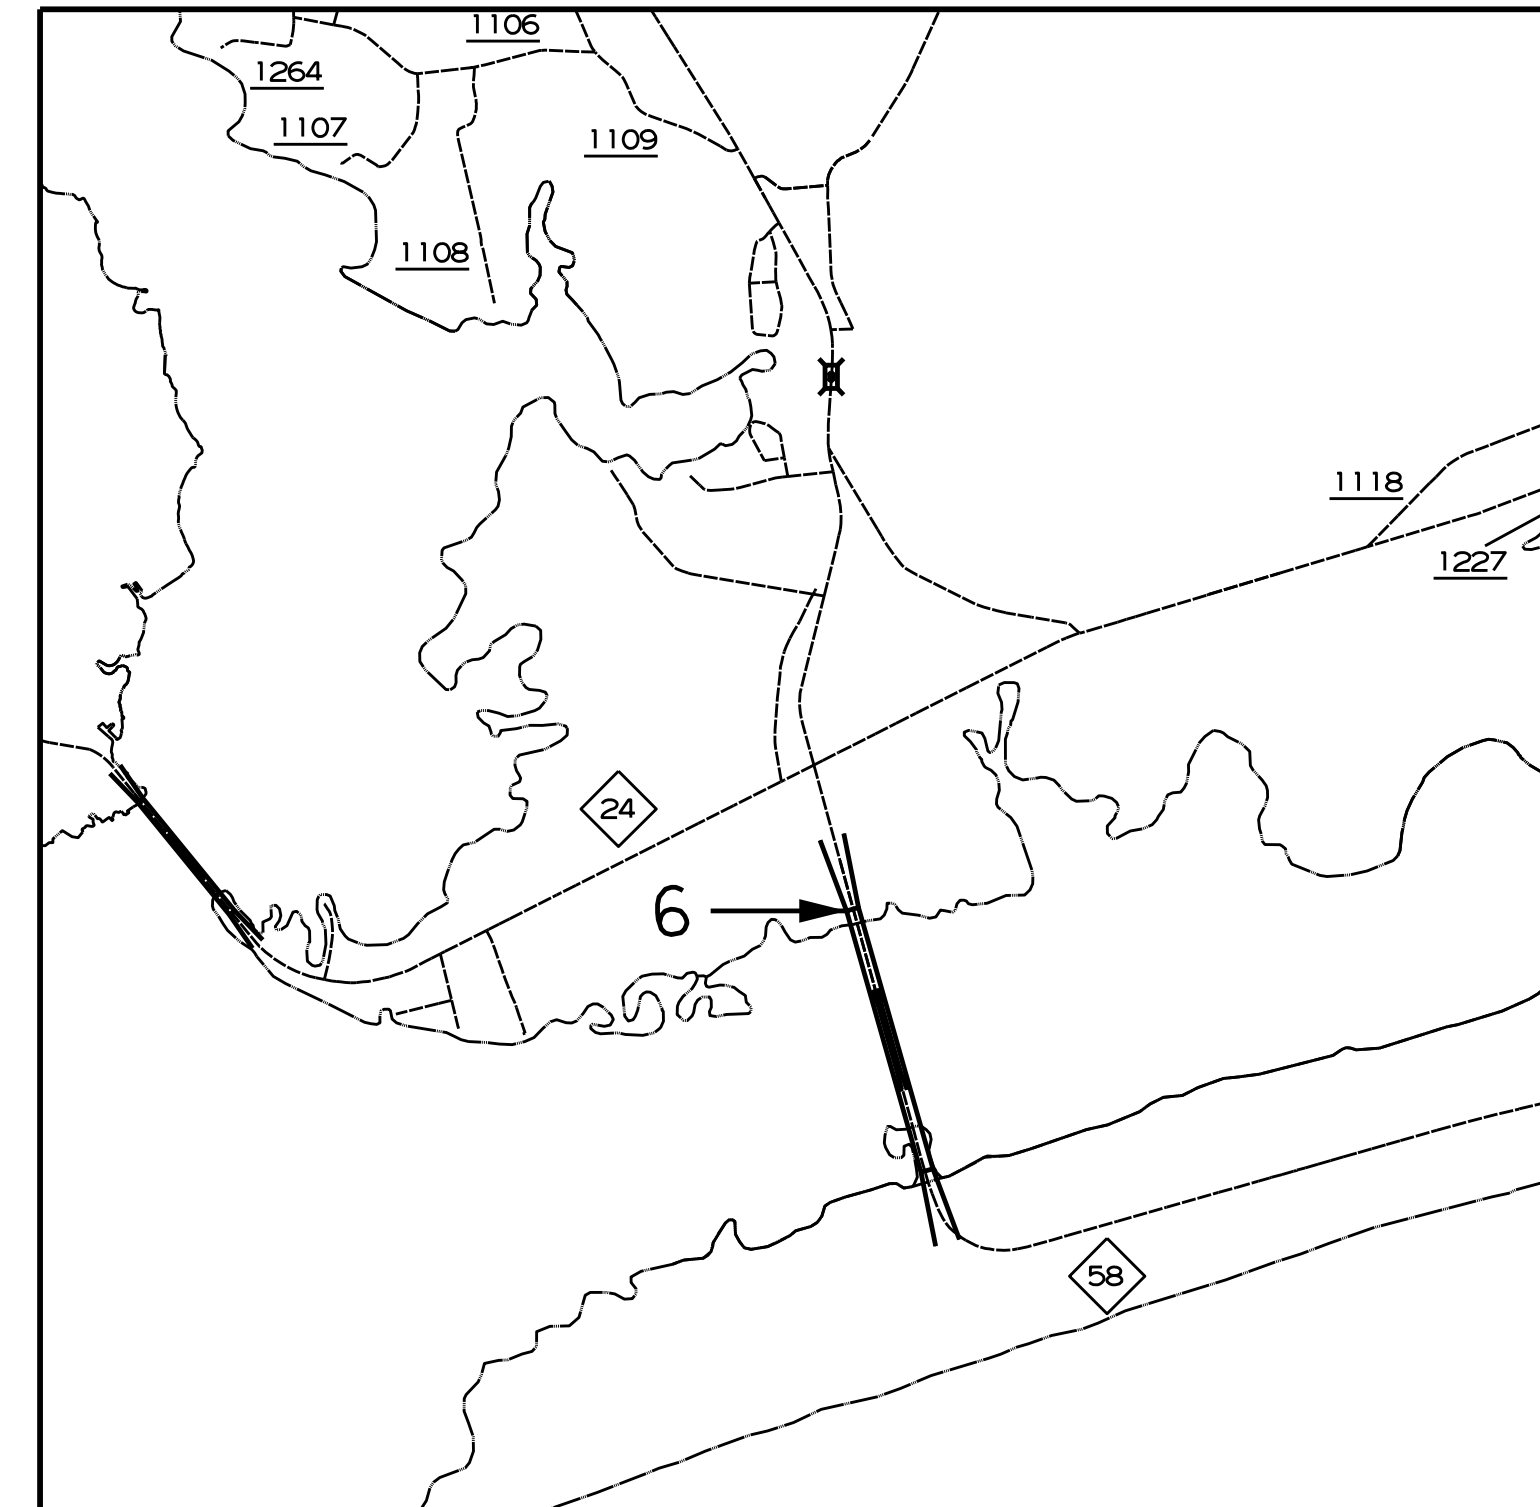

VICINITY MAP – CARTERET CO. #6

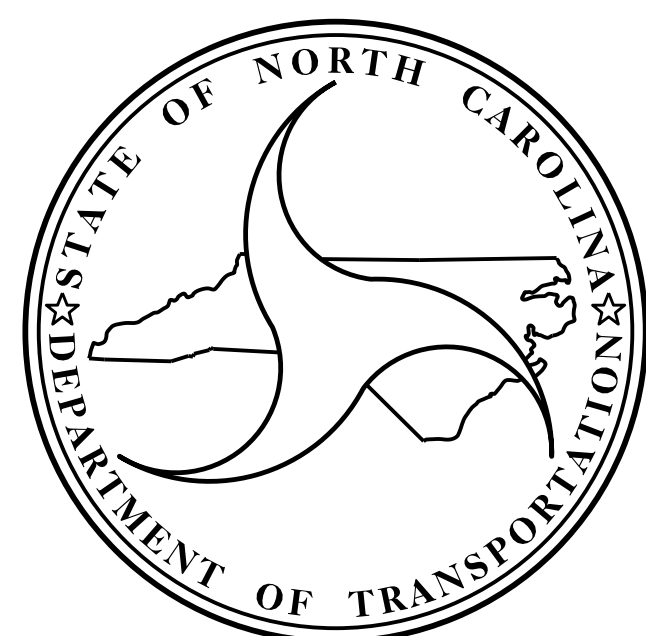

**DESIGN DATA**

CARTERET COUNTY	
BRIDGE #68 ADT 2013	= 15,000
BRIDGE #6 ADT 2013	= 13,000

**PROJECT LENGTH**


CARTERET COUNTY	
BRIDGE #68	0.74 MILE
BRIDGE #6	0.87 MILE

Prepared in the Office of:  
**DEPARTMENT OF TRANSPORTATION**  
**DIVISION OF HIGHWAYS**  
STRUCTURES MANAGEMENT UNIT – PRESERVATION & REPAIR GROUP  
1000 BIRCH RIDGE DR. RALEIGH, N.C. 27610

ERIC B. NELSON, P.E.  
PROJECT ENGINEER

2012 STANDARD SPECIFICATIONS

LETTING DATE:  
APRIL 18, 2017

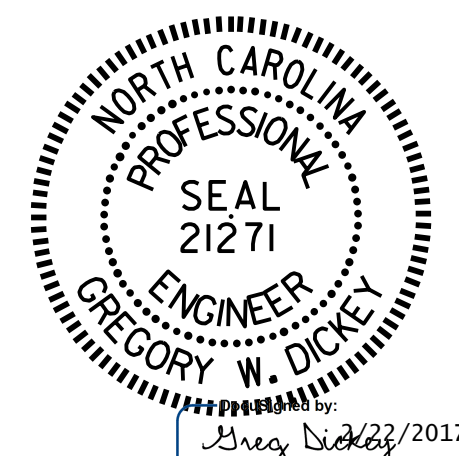

*Greg Dickey*  
**GREG W. DICKEY, P.E.**  
PROJECT DESIGN ENGINEER