


PROJECT: B-5938

CONTRACT: 203925

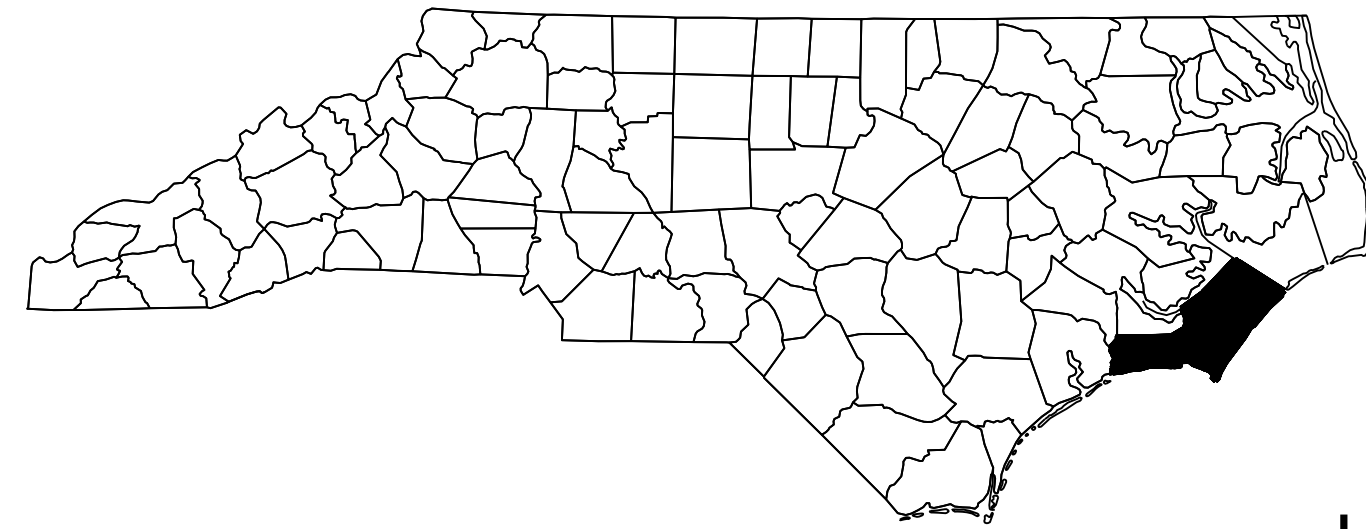

STATE OF NORTH CAROLINA
DIVISION OF HIGHWAYS

CARTERET COUNTY



STATE	STATE PROJECT REFERENCE NO.	SHEET NO.	TOTAL SHEETS
N.C.	B-5938	1B	
STATE PROJ. NO.	F.A. PROJ. NO.	DESCRIPTION	
46483.1.1		P.E.	
46483.3.1		CONST.	

LOCATION: CARTERET COUNTY:


-BRIDGE #68 ON SR1182 OVER BOGUE SOUND AND INTRACOASTAL WATERWAY

TYPE OF WORK: BRIDGE PRESERVATION - POLYESTER POLYMER CONCRETE DECK OVERLAY, JOINT REPLACEMENT, SPAN RE-POSITIONING, CATHODIC PROTECTION FOR PRESTRESSED CONCRETE GIRDERS, CONCRETE SUPERSTRUCTURE AND SUBSTRUCTURE REPAIR, PILE ENCAPSULATION, FENDER SYSTEM, LIGHTING, CATHODIC PROTECTION FOR PRESTRESSED CONCRETE PILES.

PART 1

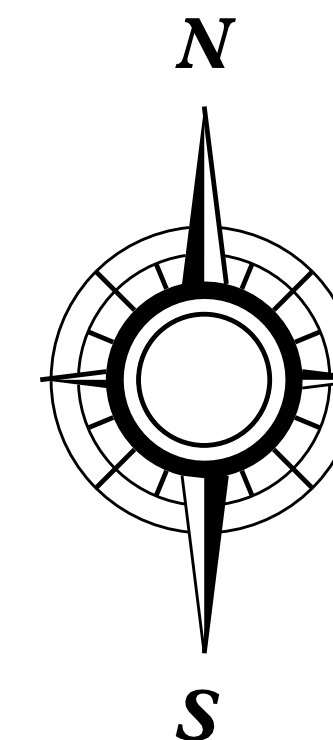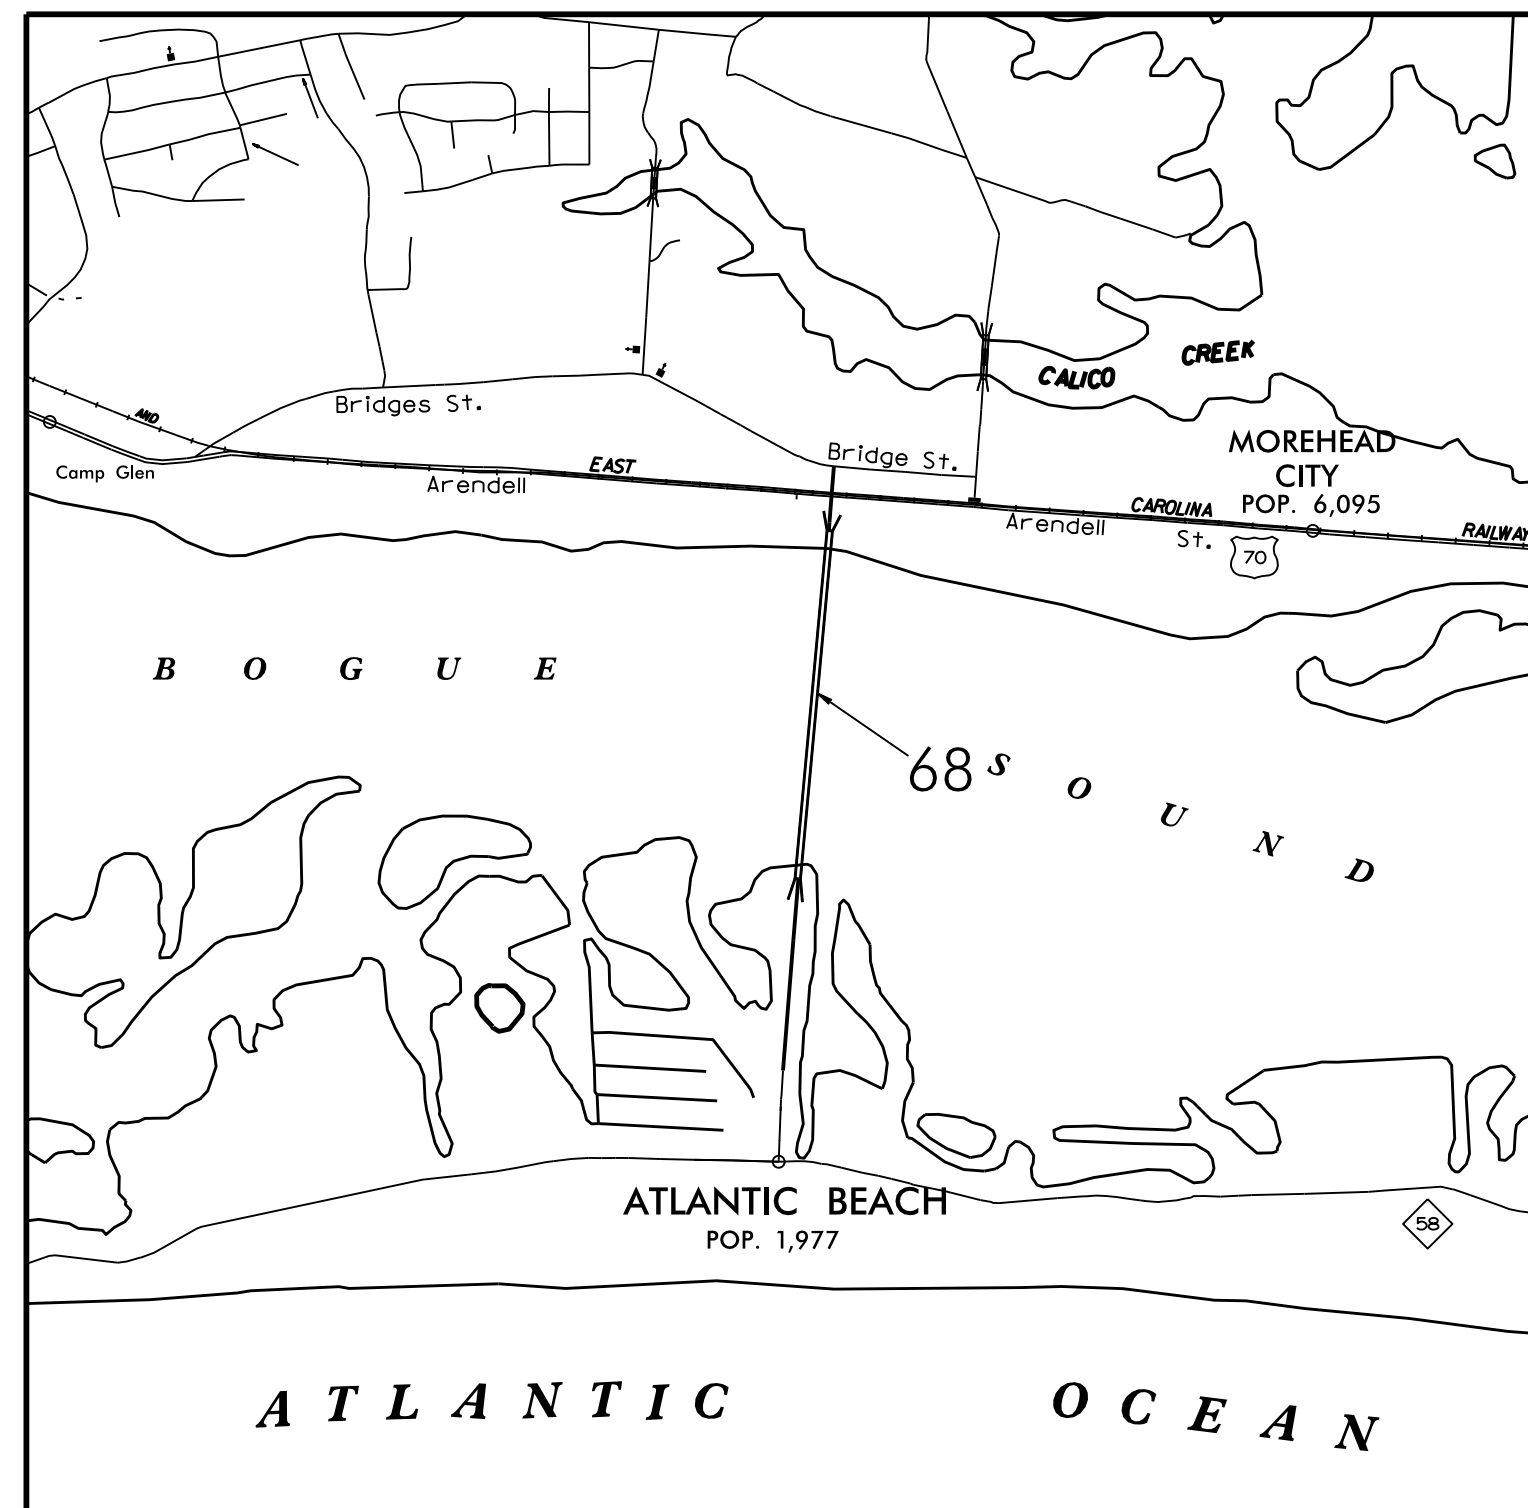

VICINITY MAP - CARTERET CO. #68

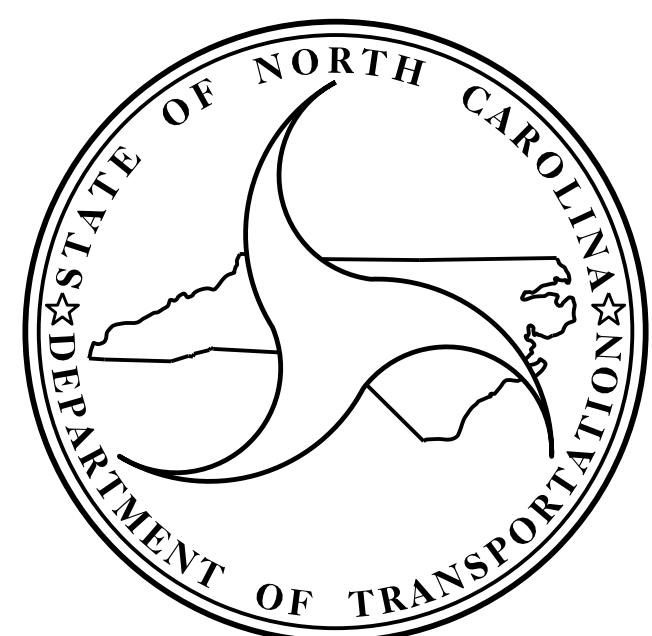

DESIGN DATA

CARTERET COUNTY
BRIDGE #68 ADT 2013 = 15,000

PROJECT LENGTH


CARTERET COUNTY
BRIDGE #68 0.74 MILE

Prepared in the Office of:
DEPARTMENT OF TRANSPORTATION
DIVISION OF HIGHWAYS
STRUCTURES MANAGEMENT UNIT - PRESERVATION & REPAIR GROUP
1000 BIRCH RIDGE DR. RALEIGH, N.C. 27610

ERIC B. NELSON, P.E.
PROJECT ENGINEER

2012 STANDARD SPECIFICATIONS

LETTING DATE:
APRIL 18, 2017

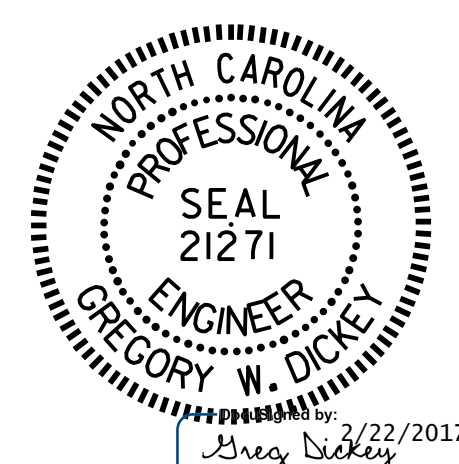

by 3/22/2017
Greg Dickey
GREG W. DICKEY, P.E.
PROJECT DESIGN ENGINEER