
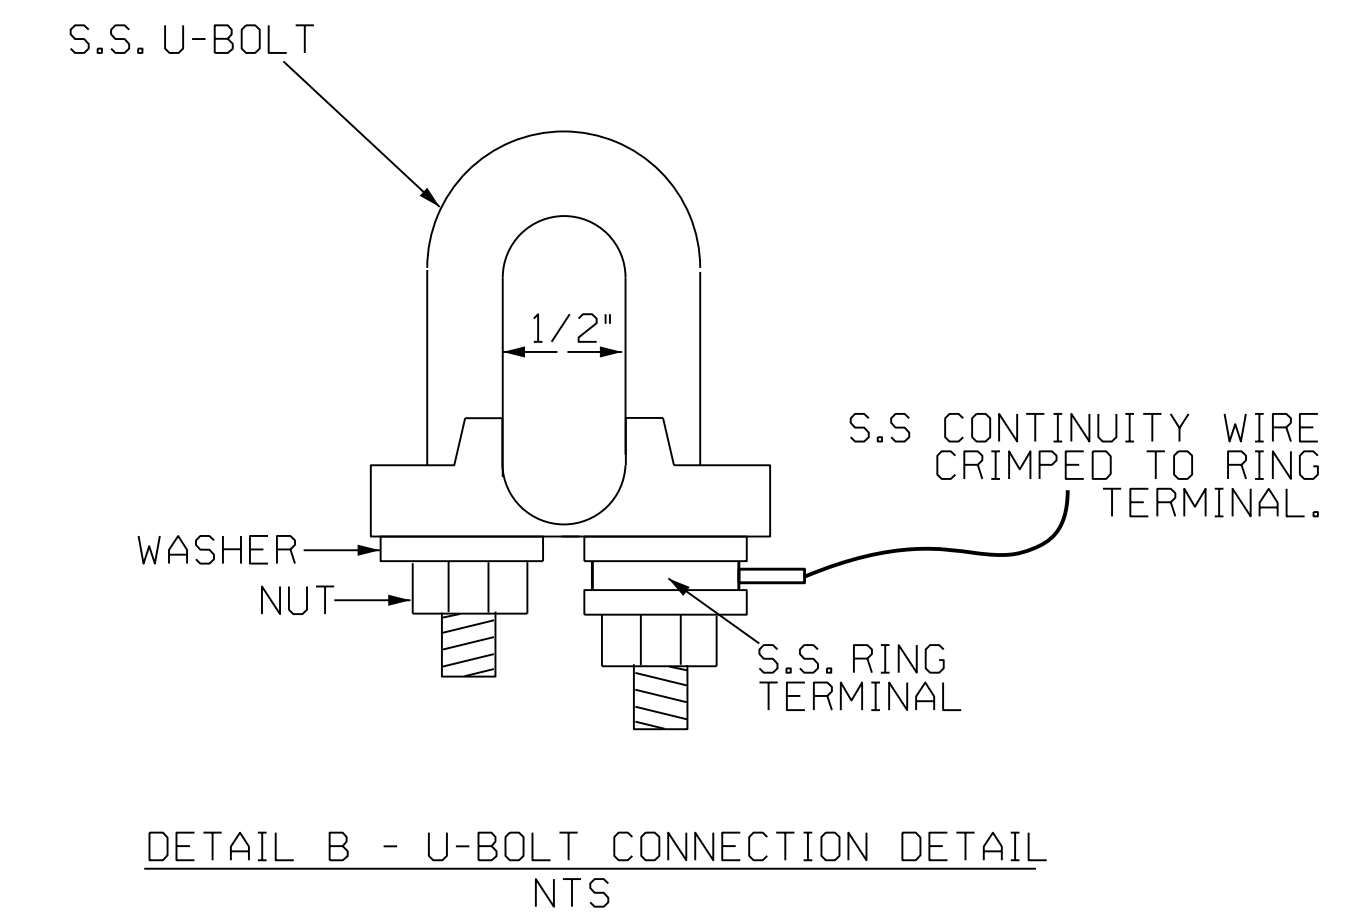
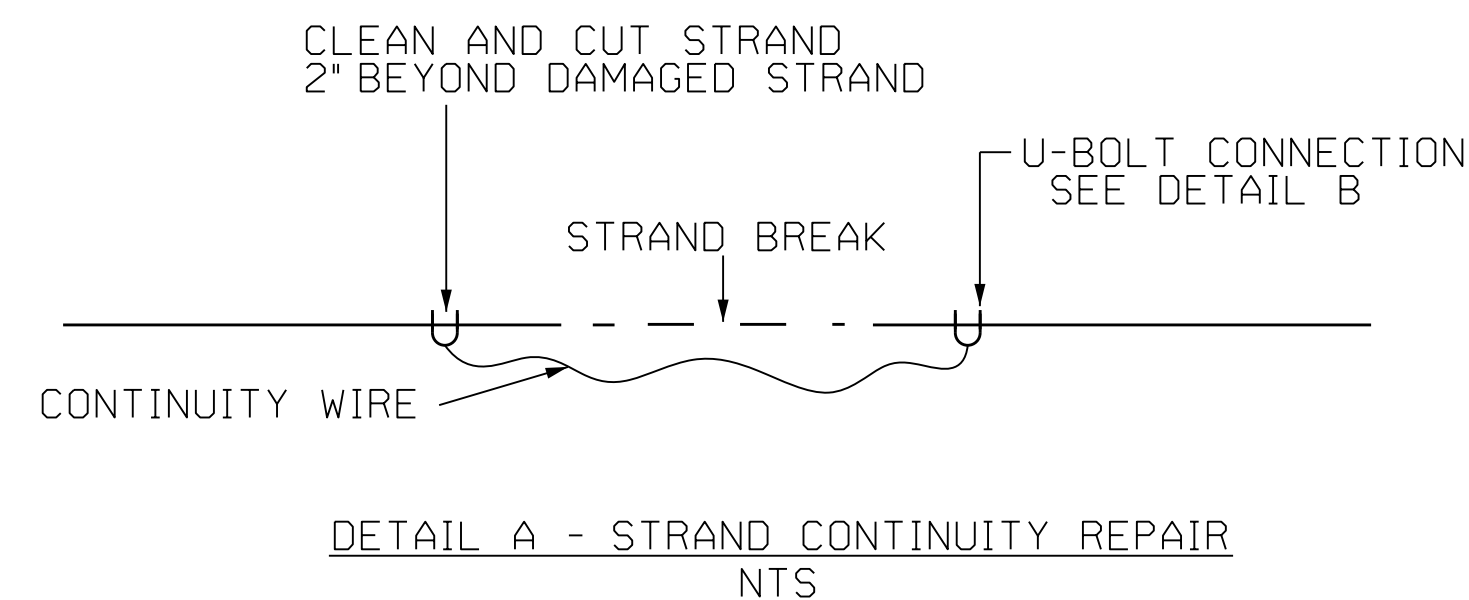



NOTES:

1. THE CONTRACTOR SHALL EXERCISE EXTREME CAUTION NOT TO DAMAGE THE EXISTING PRESTRESSED STRANDS. IF EXISTING STRAND IS DAMAGED, THE CONTRACTOR SHALL NOTIFY THE ENGINEER FOR ADDITIONAL INSTRUCTIONS ON THE APPLICABLE REPAIR METHOD
2. STRAND LOSS GREATER THAN 50% SHALL BE TREATED AS BROKEN

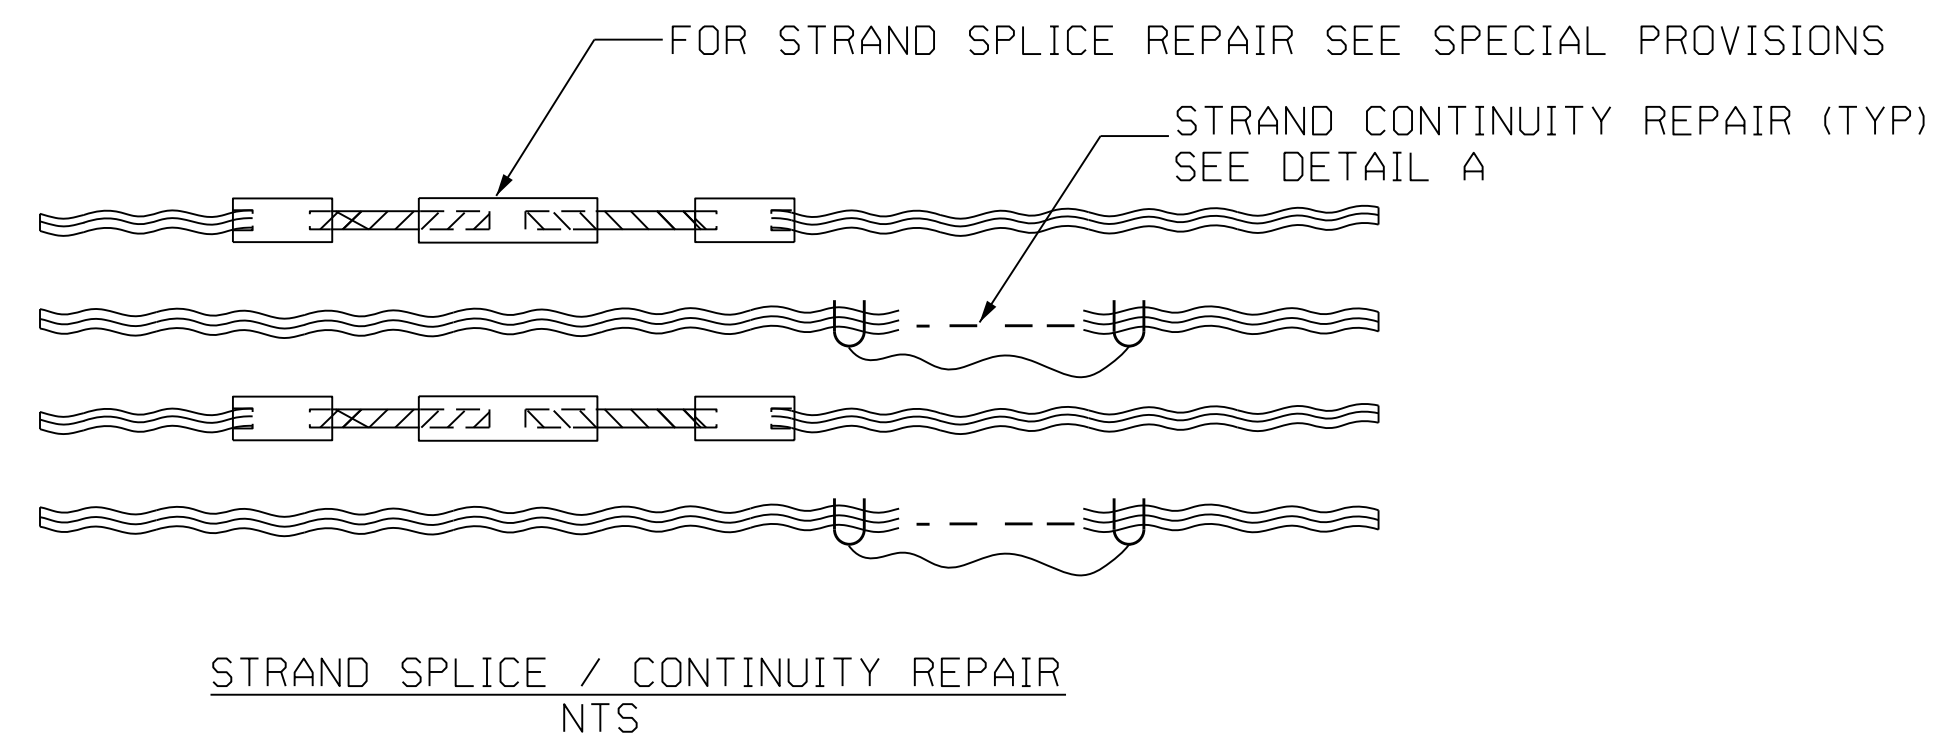

PROJECT NO. B-5938  
CARTERET COUNTY  
 BRIDGE NO. 68

SHEET 4 OF 4

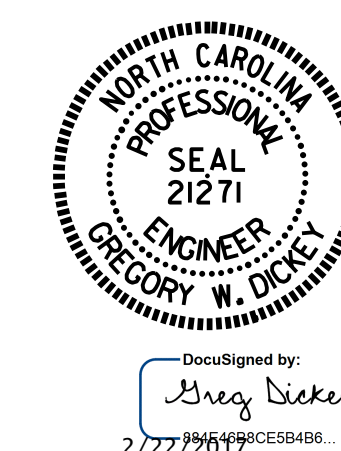

DocuSigned by:  
 Greg Dickey  
 2/22/2017 9:58:48 AM

STATE OF NORTH CAROLINA  
 DEPARTMENT OF TRANSPORTATION  
 RALEIGH

PRESTRESSED CONCRETE  
 GIRDER WITH THERMAL  
 SPRAY ANODE  
 DETAILS

REVISIONS						SHEET NO.
NO.	BY:	DATE:	NO.	BY:	DATE:	TOTAL SHEETS
1			3			S1-43
2			4			-

DOCUMENT NOT CONSIDERED  
 FINAL UNLESS ALL  
 SIGNATURES COMPLETED

CHECKED BY : G.W.DICKEY DATE : 2/2017

DRAWN: <u>KE 12/29/16</u>	 Siva Corrosion Services, Inc. NDT • Corrosion • Materials www.SivaCorrosion.com 1313 Wilmington Pike Suite 2B West Chester, PA 19380-19383 P(610) 692-6551
CHECKED: <u>SV 12/29/16</u>	