
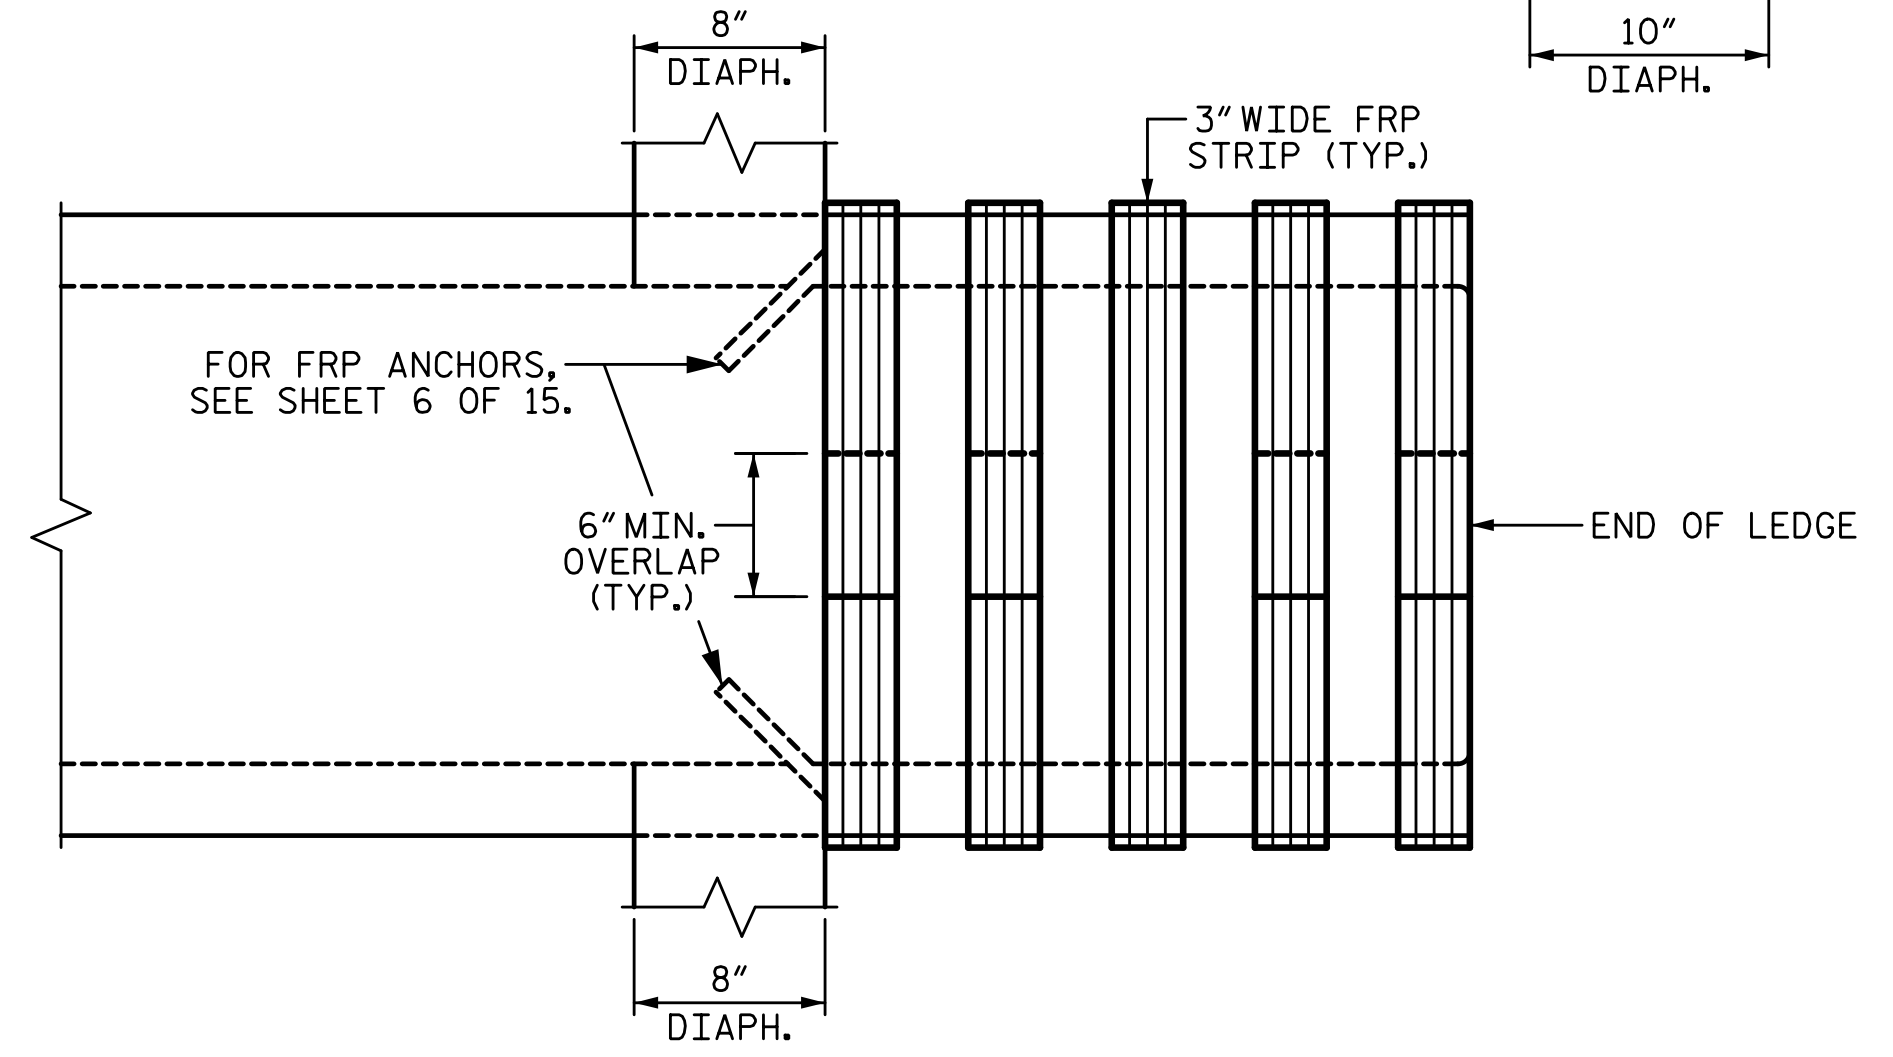
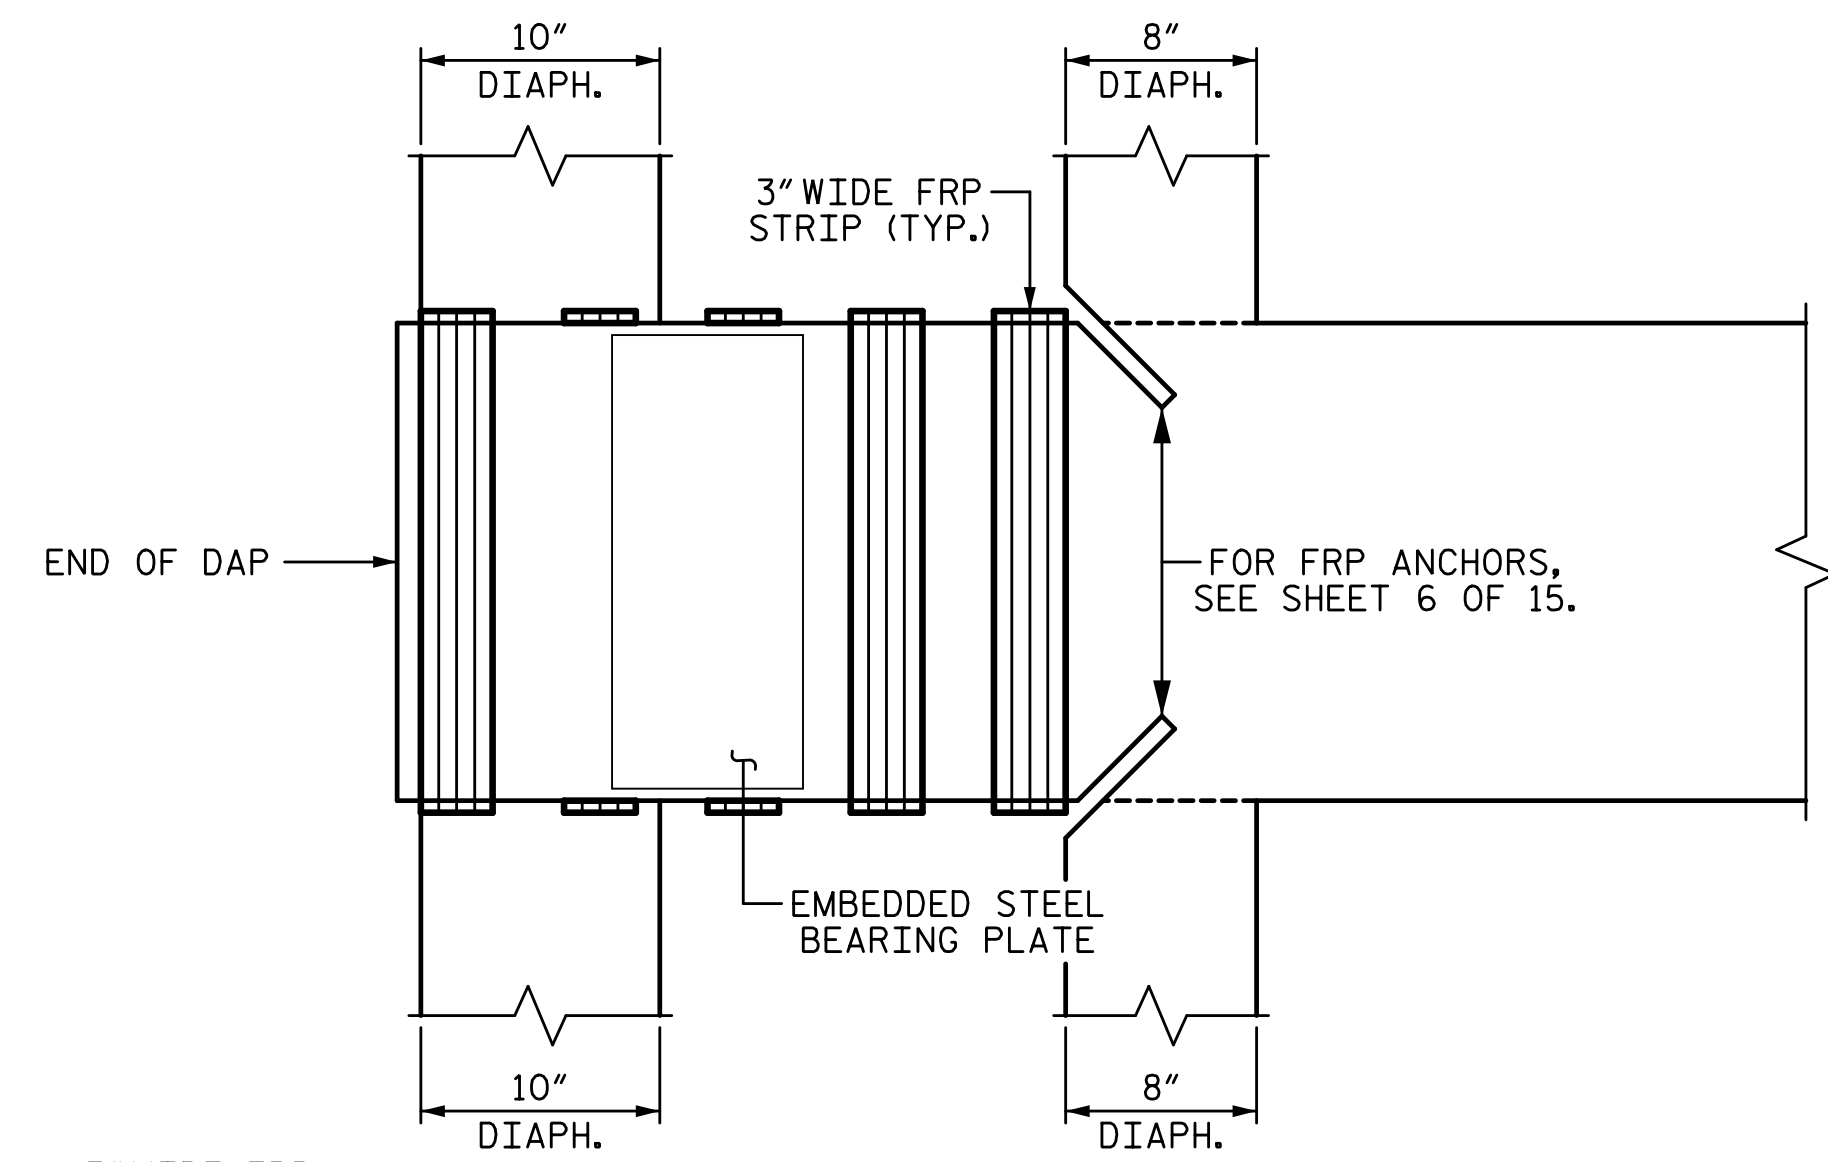
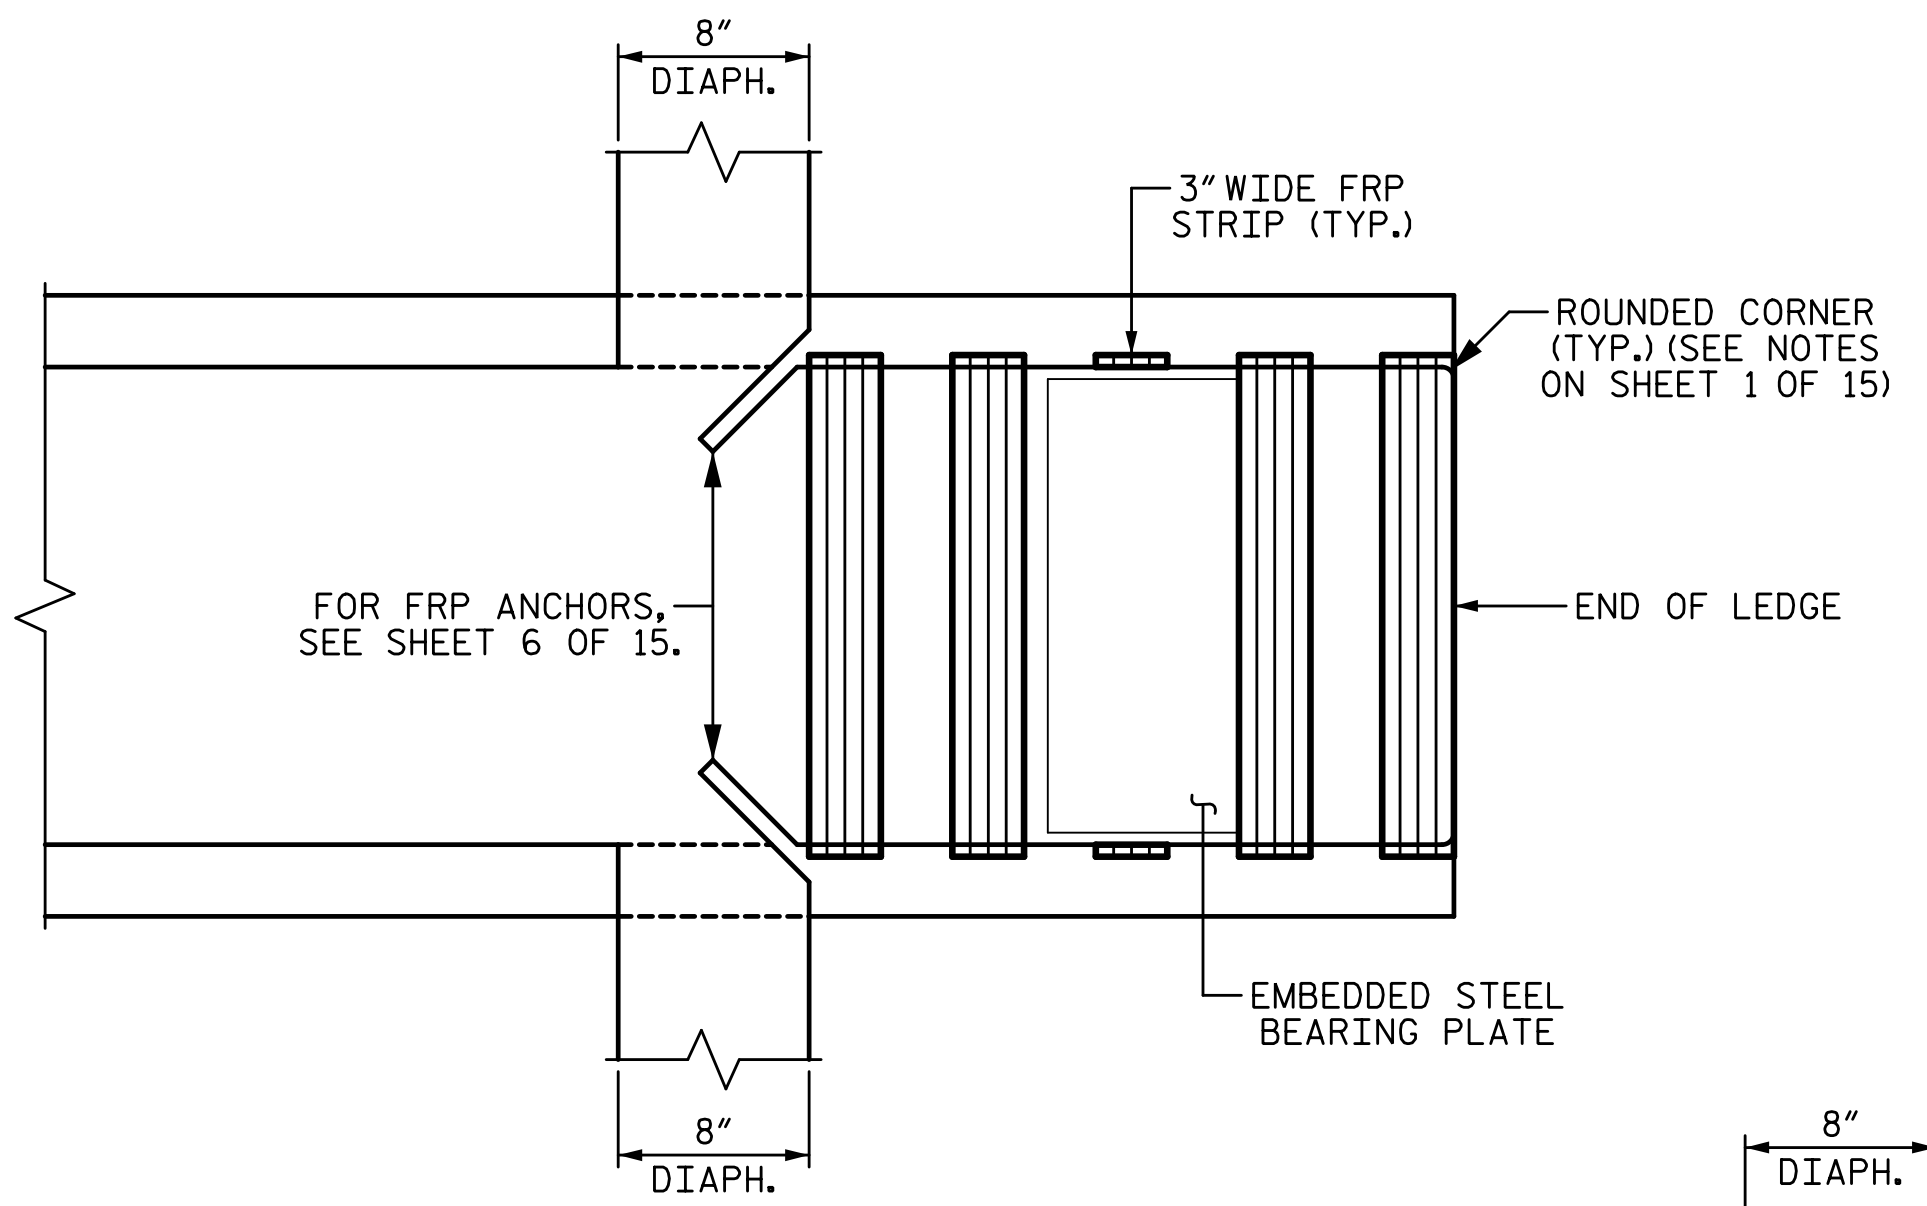
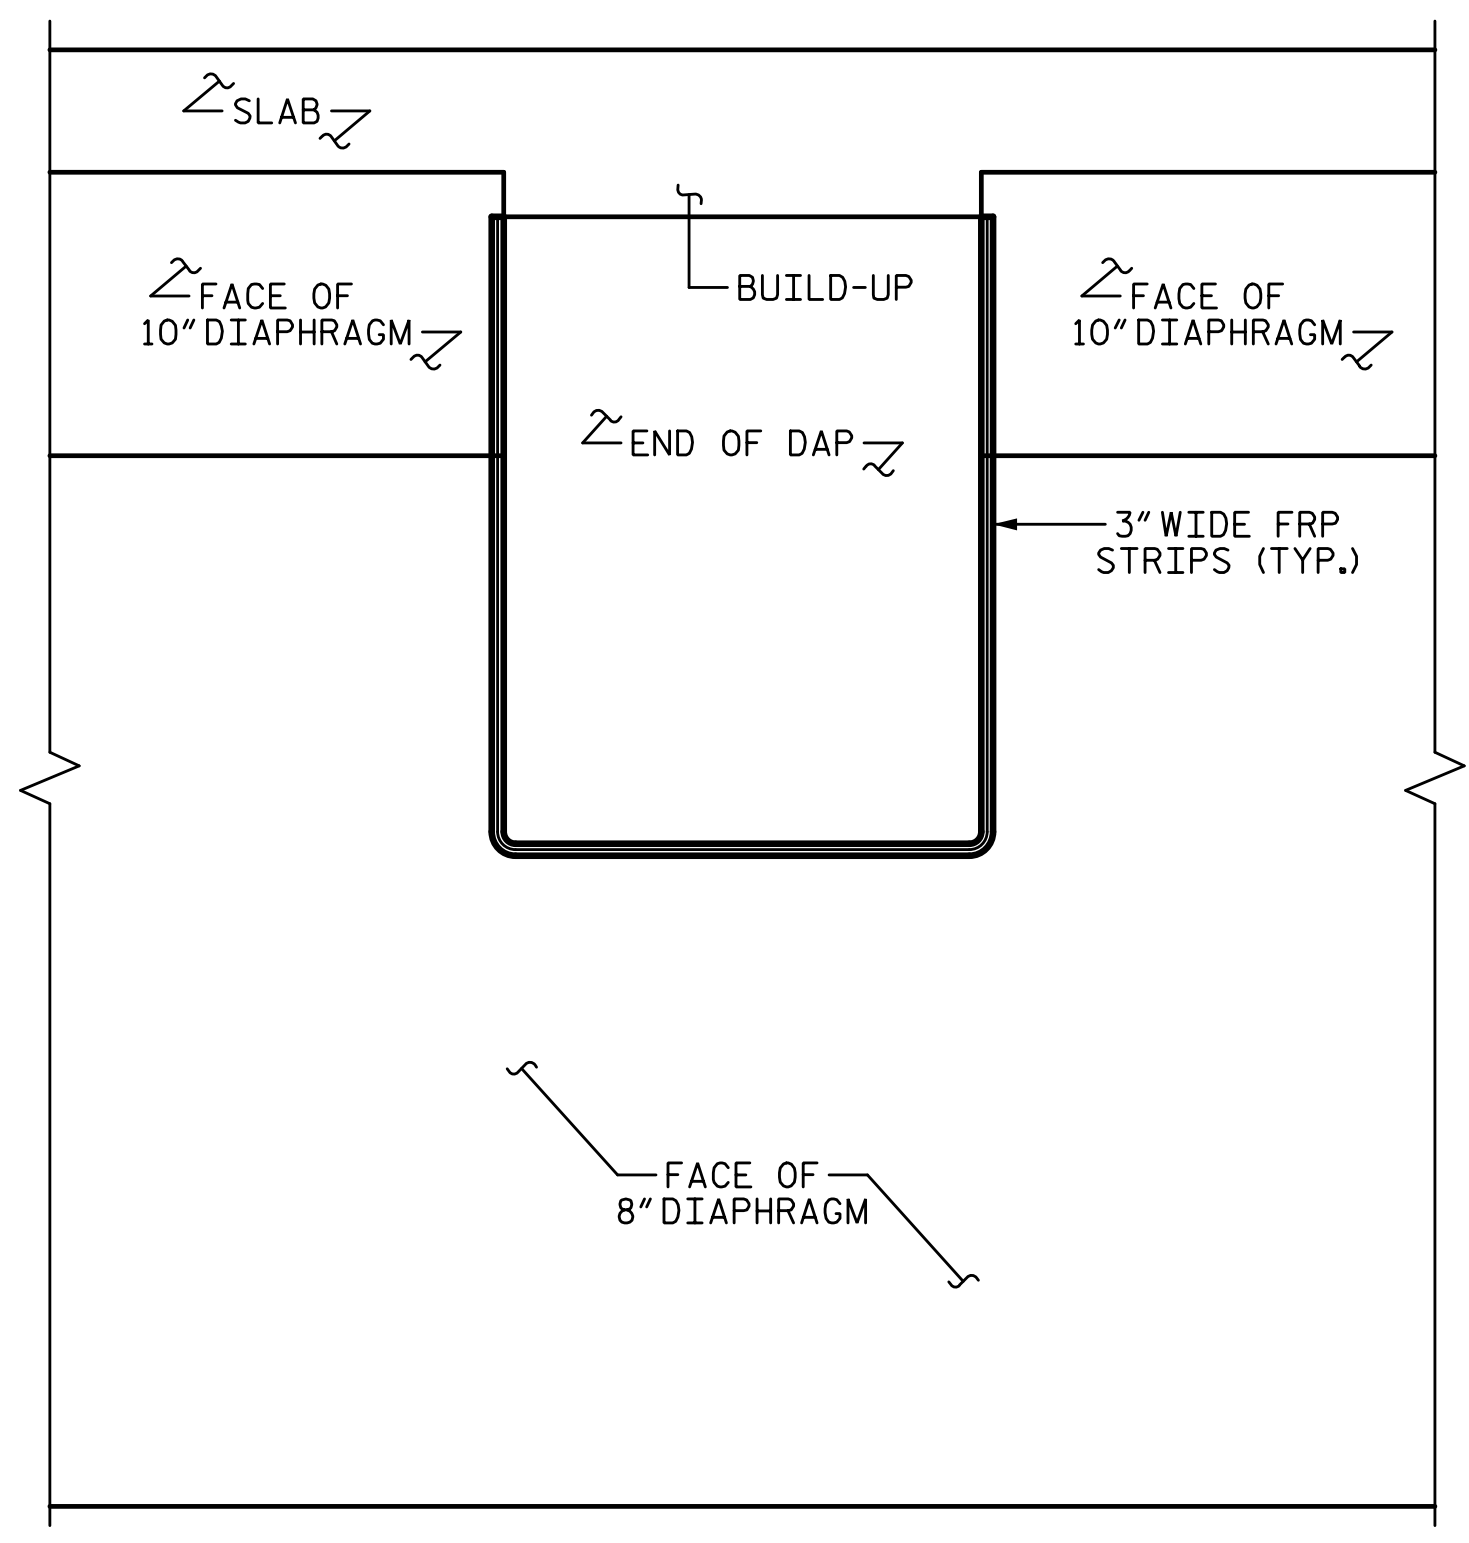


2/15/2017 2:04:20 PM G:\Projects\2015\Carteret 6 FRP Repair\Structures\Drawings\Final\Carteret 6_smu_repairs.dgn

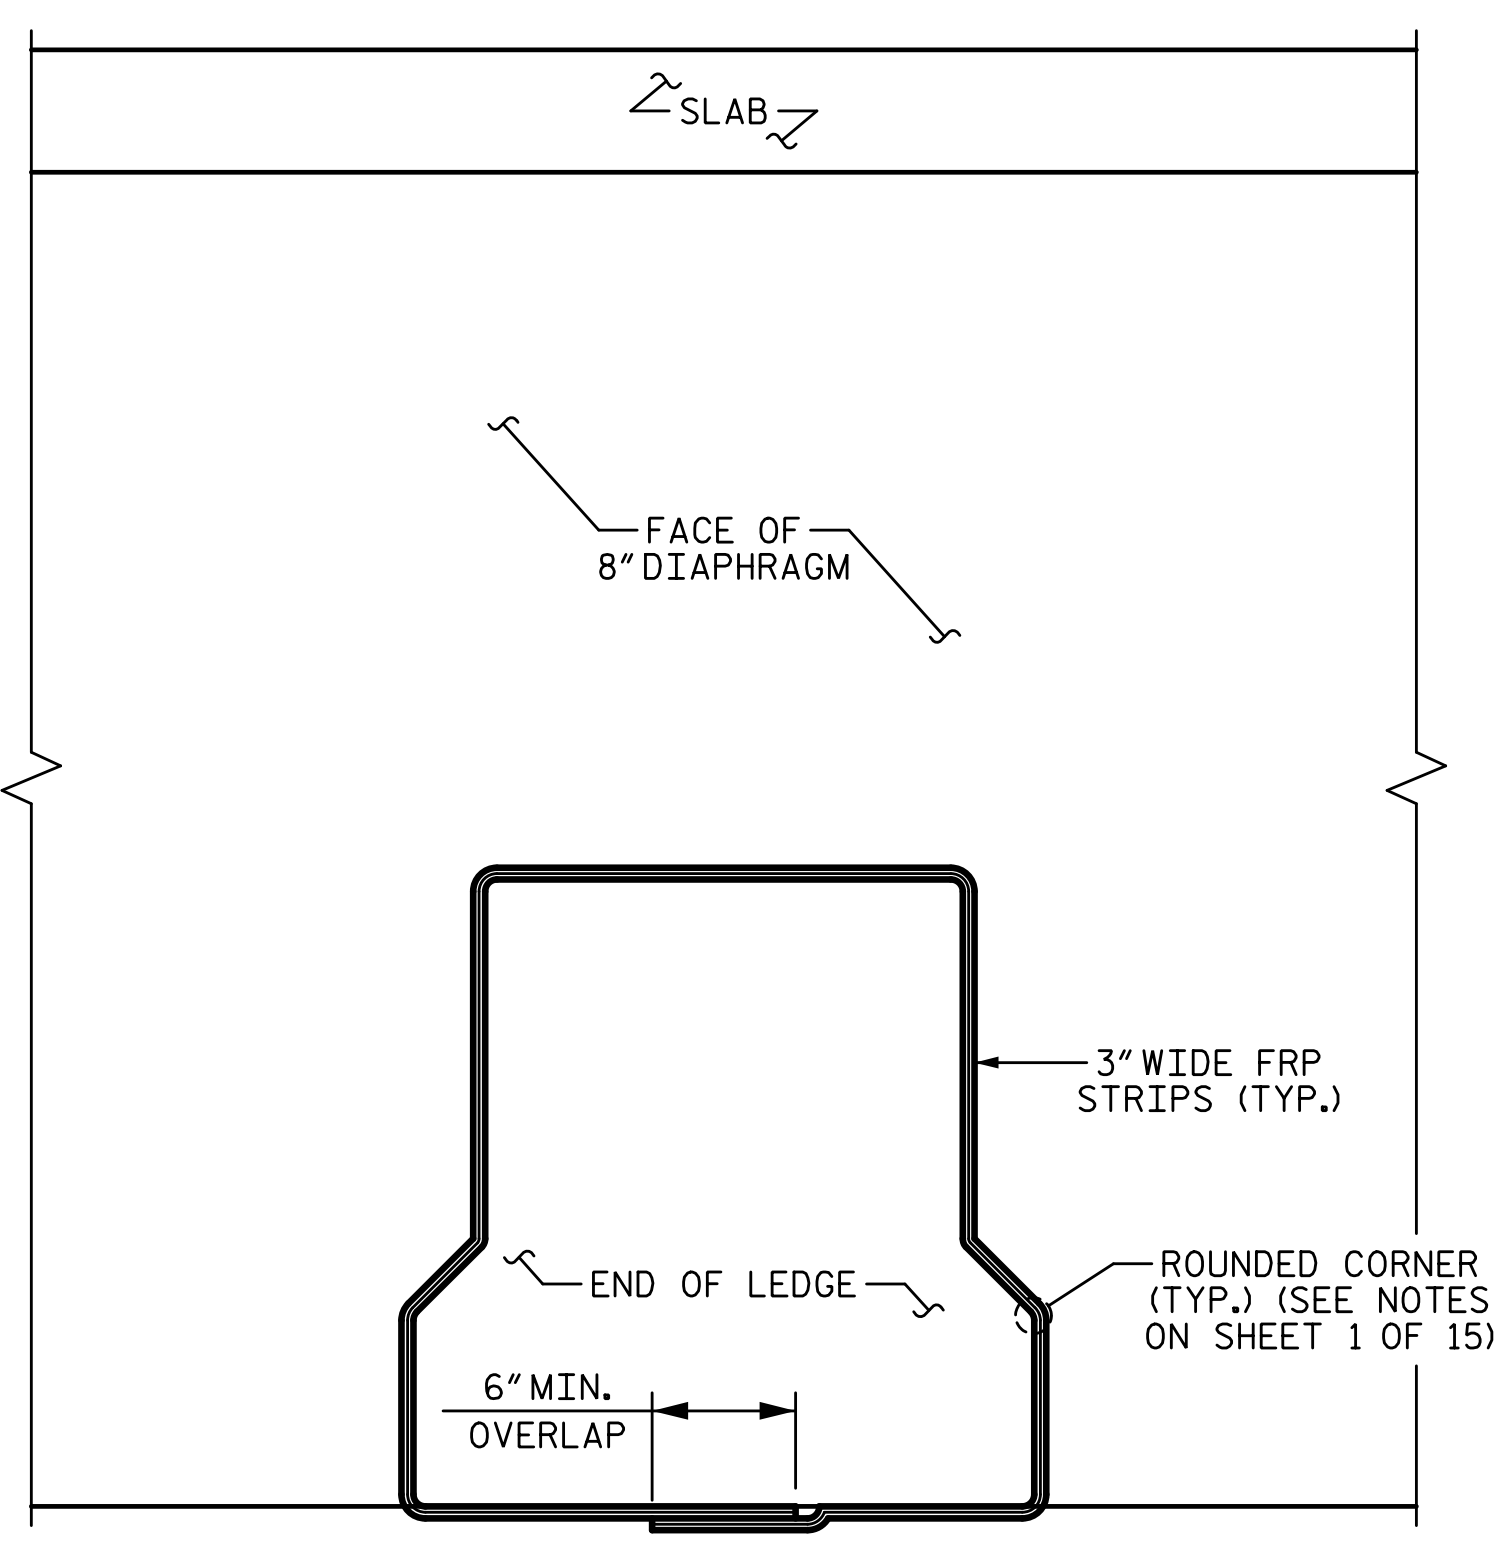

PROJECT NO. B-5939
CARTERET COUNTY
 BRIDGE NO.: 6

SHEET 3 OF 15


STATE OF NORTH CAROLINA
 DEPARTMENT OF TRANSPORTATION
 RALEIGH
 PRESERVATION
 FRP STRIPS LAYER 1
 FOR
 INTERIOR GIRDERS
 FRP HINGE REPAIR

REVISIONS				SHEET NO.	
NO.	BY:	DATE:	NO.	BY:	DATE:
1			3		
2			4		

TOTAL SHEETS: 48

DRAWN BY: T. BANKOVICH DATE: 4-16
 CHECKED BY: N.J. MABRY DATE: 4-16
 DESIGN ENGINEER OF RECORD: T.J. BEACH DATE: 4-16

PLANS PREPARED BY:
SEA & A
 SIMPSON ENGINEERS ASSOCIATES
 5640 Dillard Drive
 Suite 200
 Cary, NC 27518
 (919) 852-0468
 (919) 852-0598 (Fax)
 www.simpsonengr.com
 LICENSURE NO. C-2521

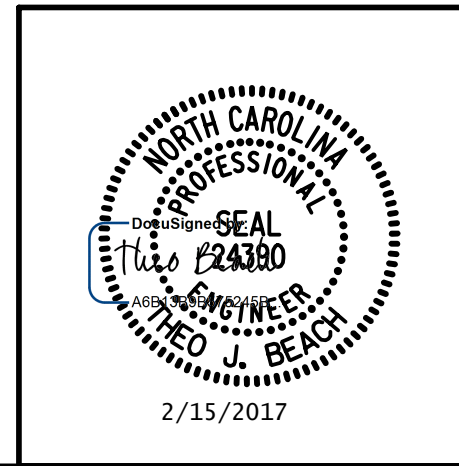

**DOCUMENT NOT CONSIDERED FINAL
 UNLESS ALL SIGNATURES COMPLETED**