




2/15/2017 2:04:20 PM G:\Projects\2015\Carteret 6 FRP Repair\Structures\Drawings\Final\Carteret 6\_smu\_repairs.dgn

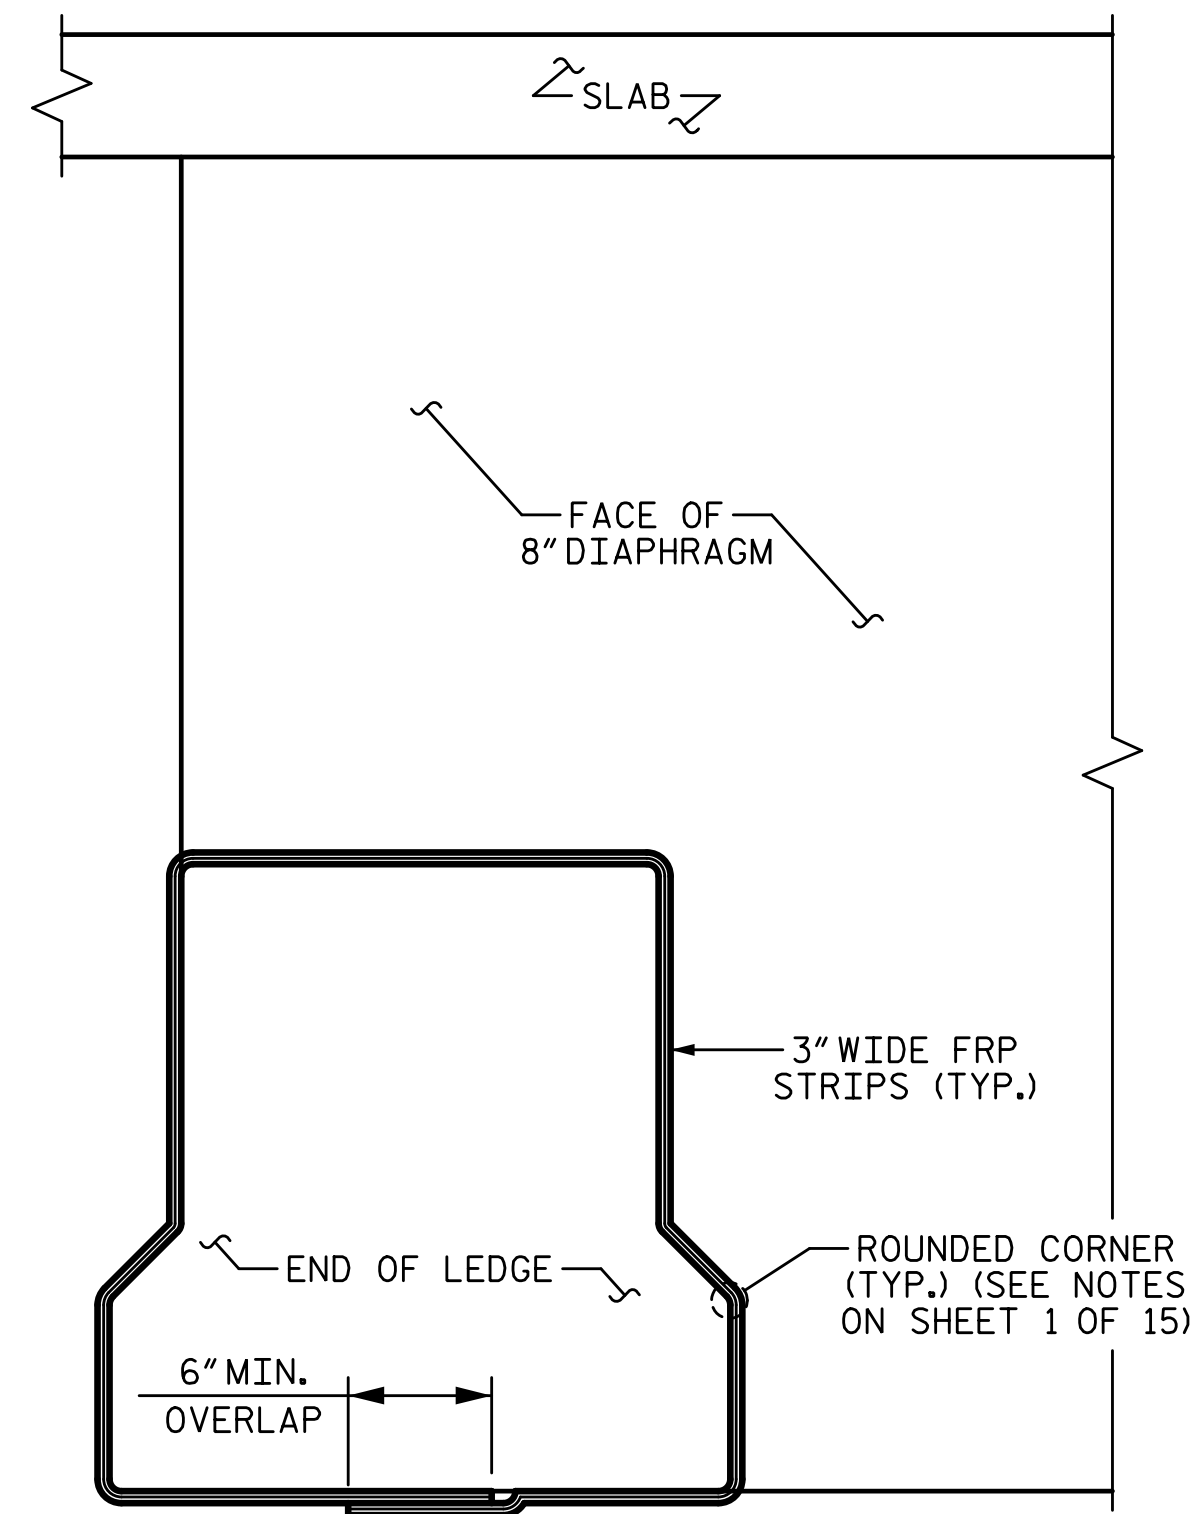


VIEW X-X

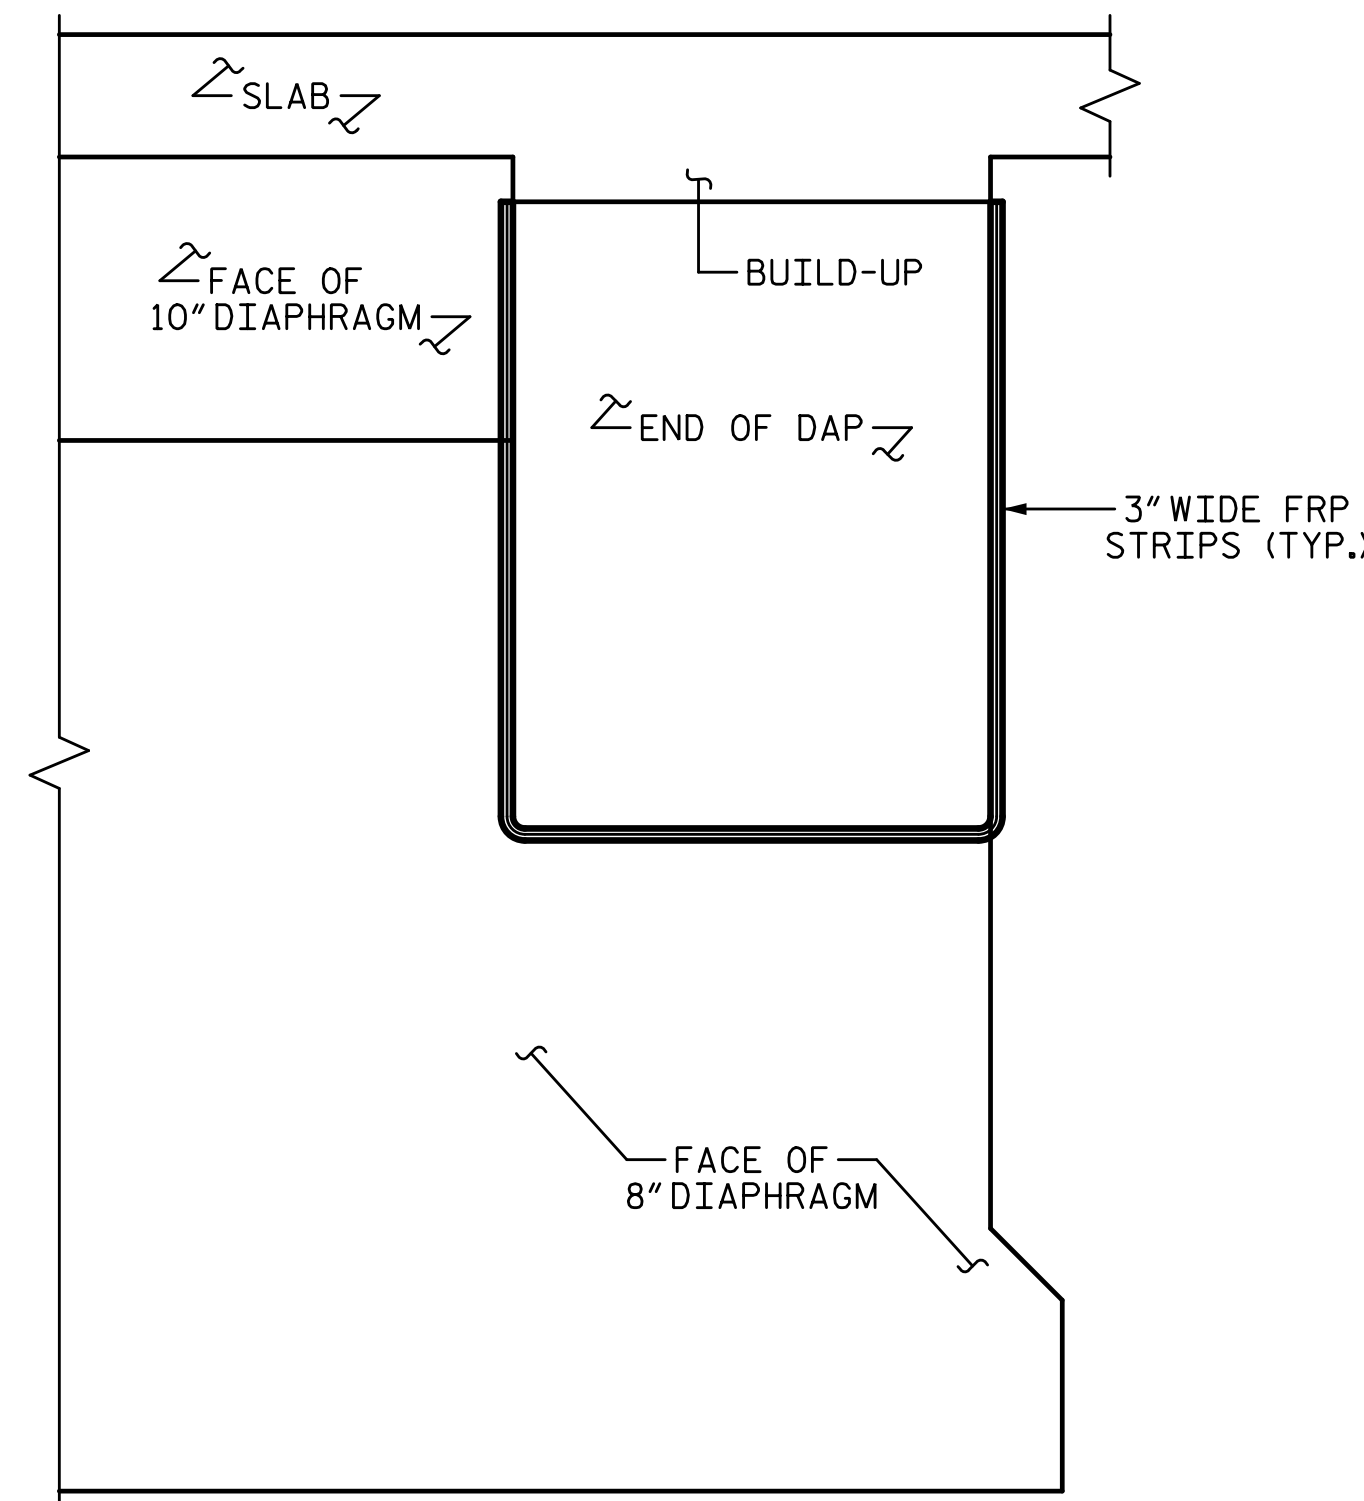


VIEW Y-Y

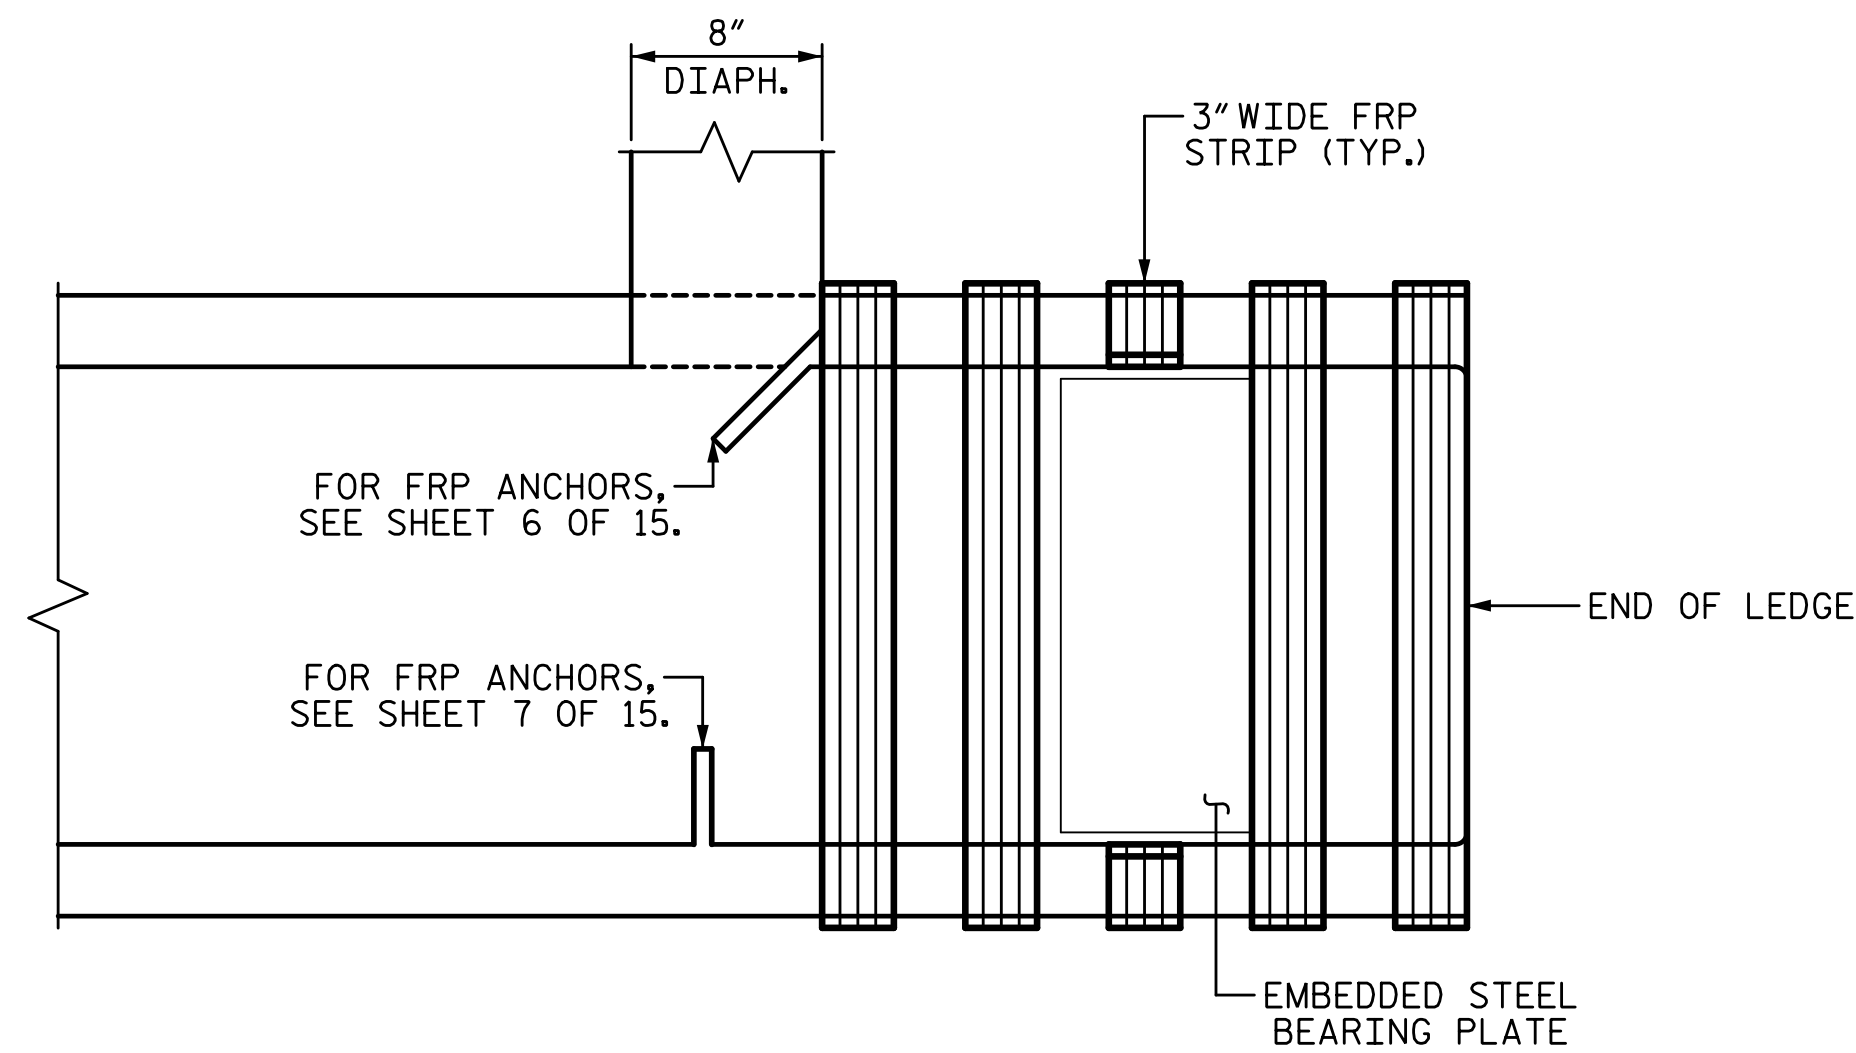

VIEW B-B  
(SHOWING TOP OF LEDGE)

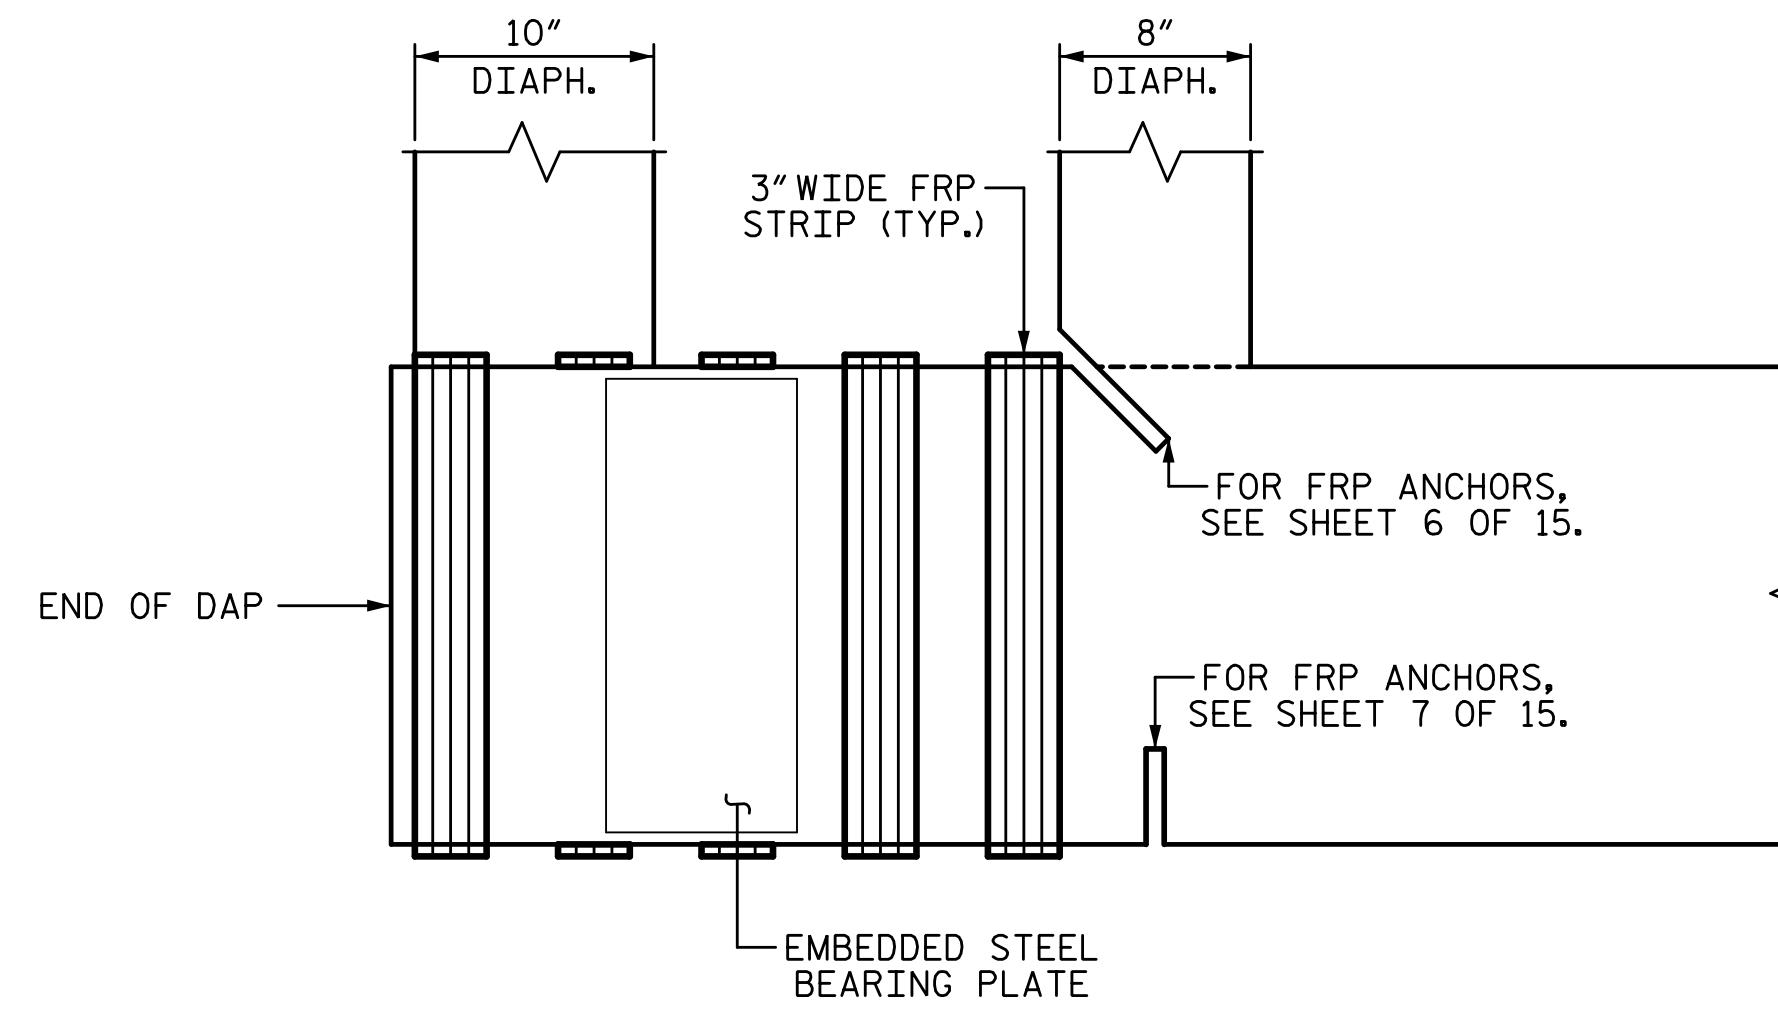

VIEW A-A  
(SHOWING BOTTOM OF DAP)

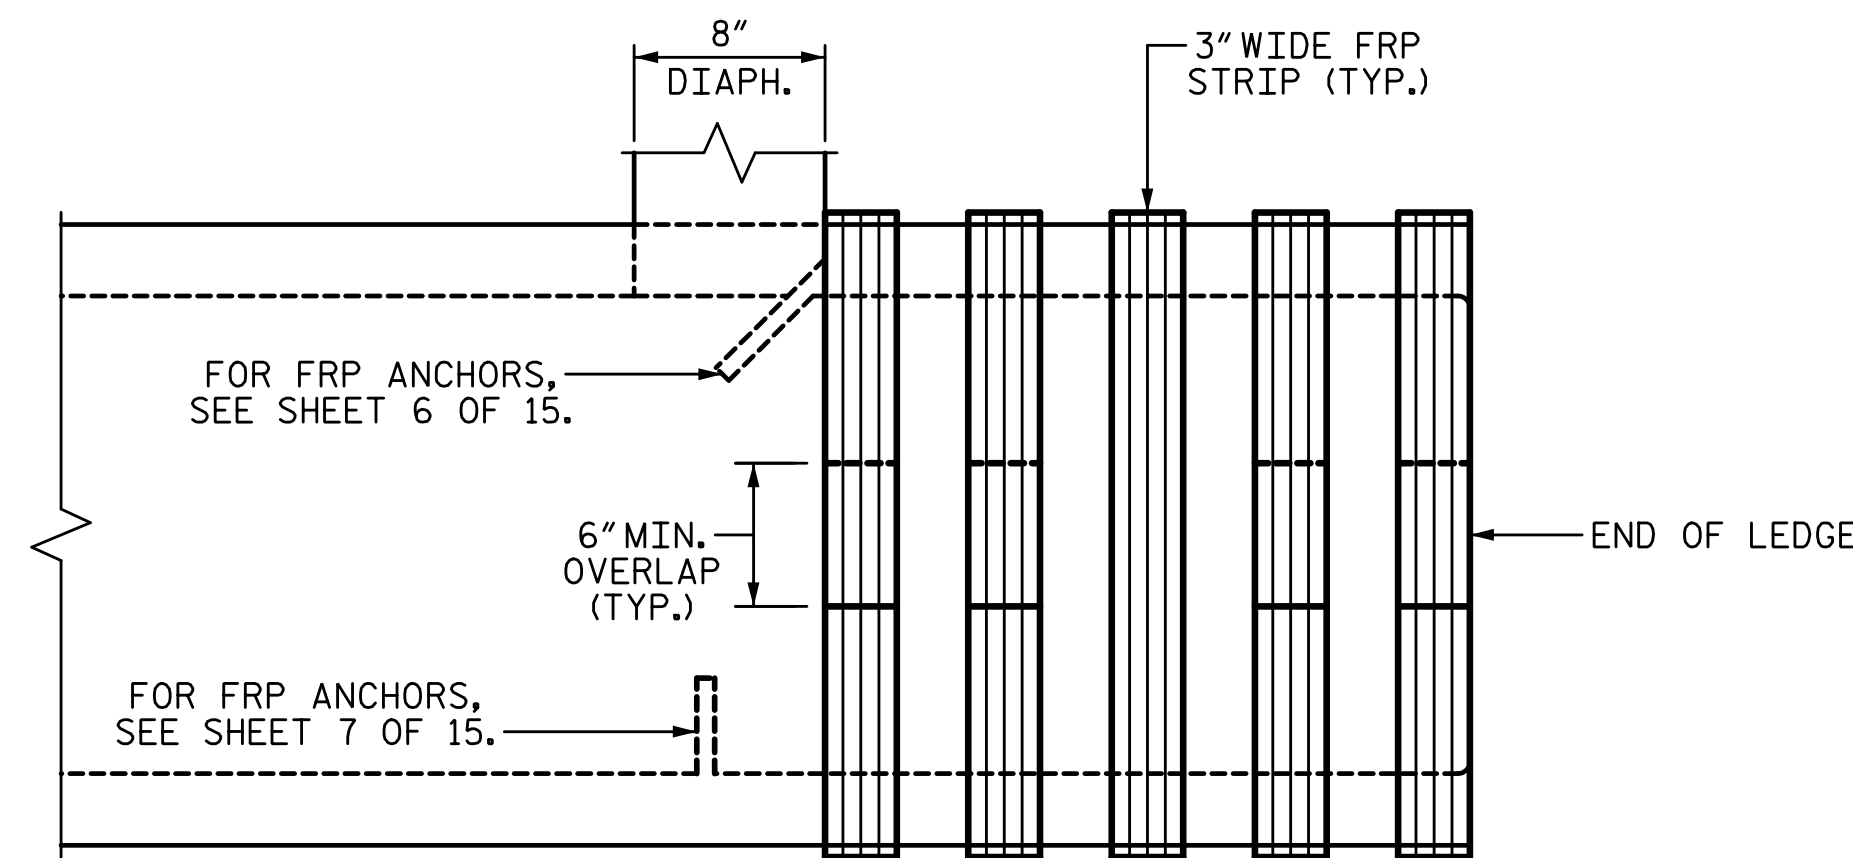

BOTTOM OF LEDGE

PROJECT NO. B-5939  
CARTERET COUNTY  
 BRIDGE NO.: 6


SHEET 5 OF 15

STATE OF NORTH CAROLINA  
 DEPARTMENT OF TRANSPORTATION  
 RALEIGH  
 PRESERVATION  
 FRP STRIPS LAYER 1  
 FOR  
 EXTERIOR GIRDERS  
 FRP HINGE REPAIR

REVISIONS						SHEET NO.
NO.	BY:	DATE:	NO.	BY:	DATE:	S2-50
1			3			TOTAL SHEETS
2			4			

PLANS PREPARED BY:

**SEA & A**  
 SIMPSON ENGINEERS ASSOCIATES  
 5640 Dillard Drive  
 Suite 200  
 Cary, NC 27518  
 (919) 852-0468  
 (919) 852-0598 (Fax)  
 www.simpsonengr.com  
 LICENSURE NO. C-2521

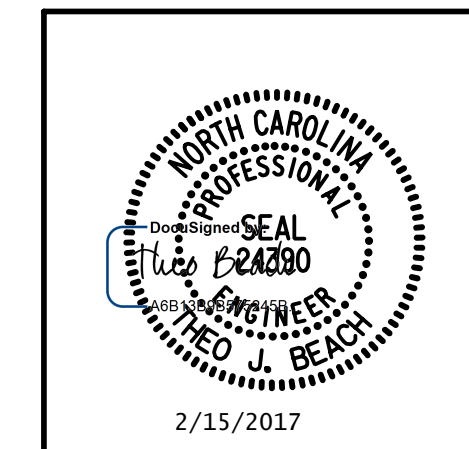

2/15/2017

DRAWN BY: T. BANKOVICH DATE: 4-16  
 CHECKED BY: N.J. MABRY DATE: 4-16  
 DESIGN ENGINEER OF RECORD: T.J. BEACH DATE: 4-16

**DOCUMENT NOT CONSIDERED FINAL  
 UNLESS ALL SIGNATURES COMPLETED**