


09/08/1999


CONTRACT: C203800 **TIP PROJECT: R-3100A /R-3100B**

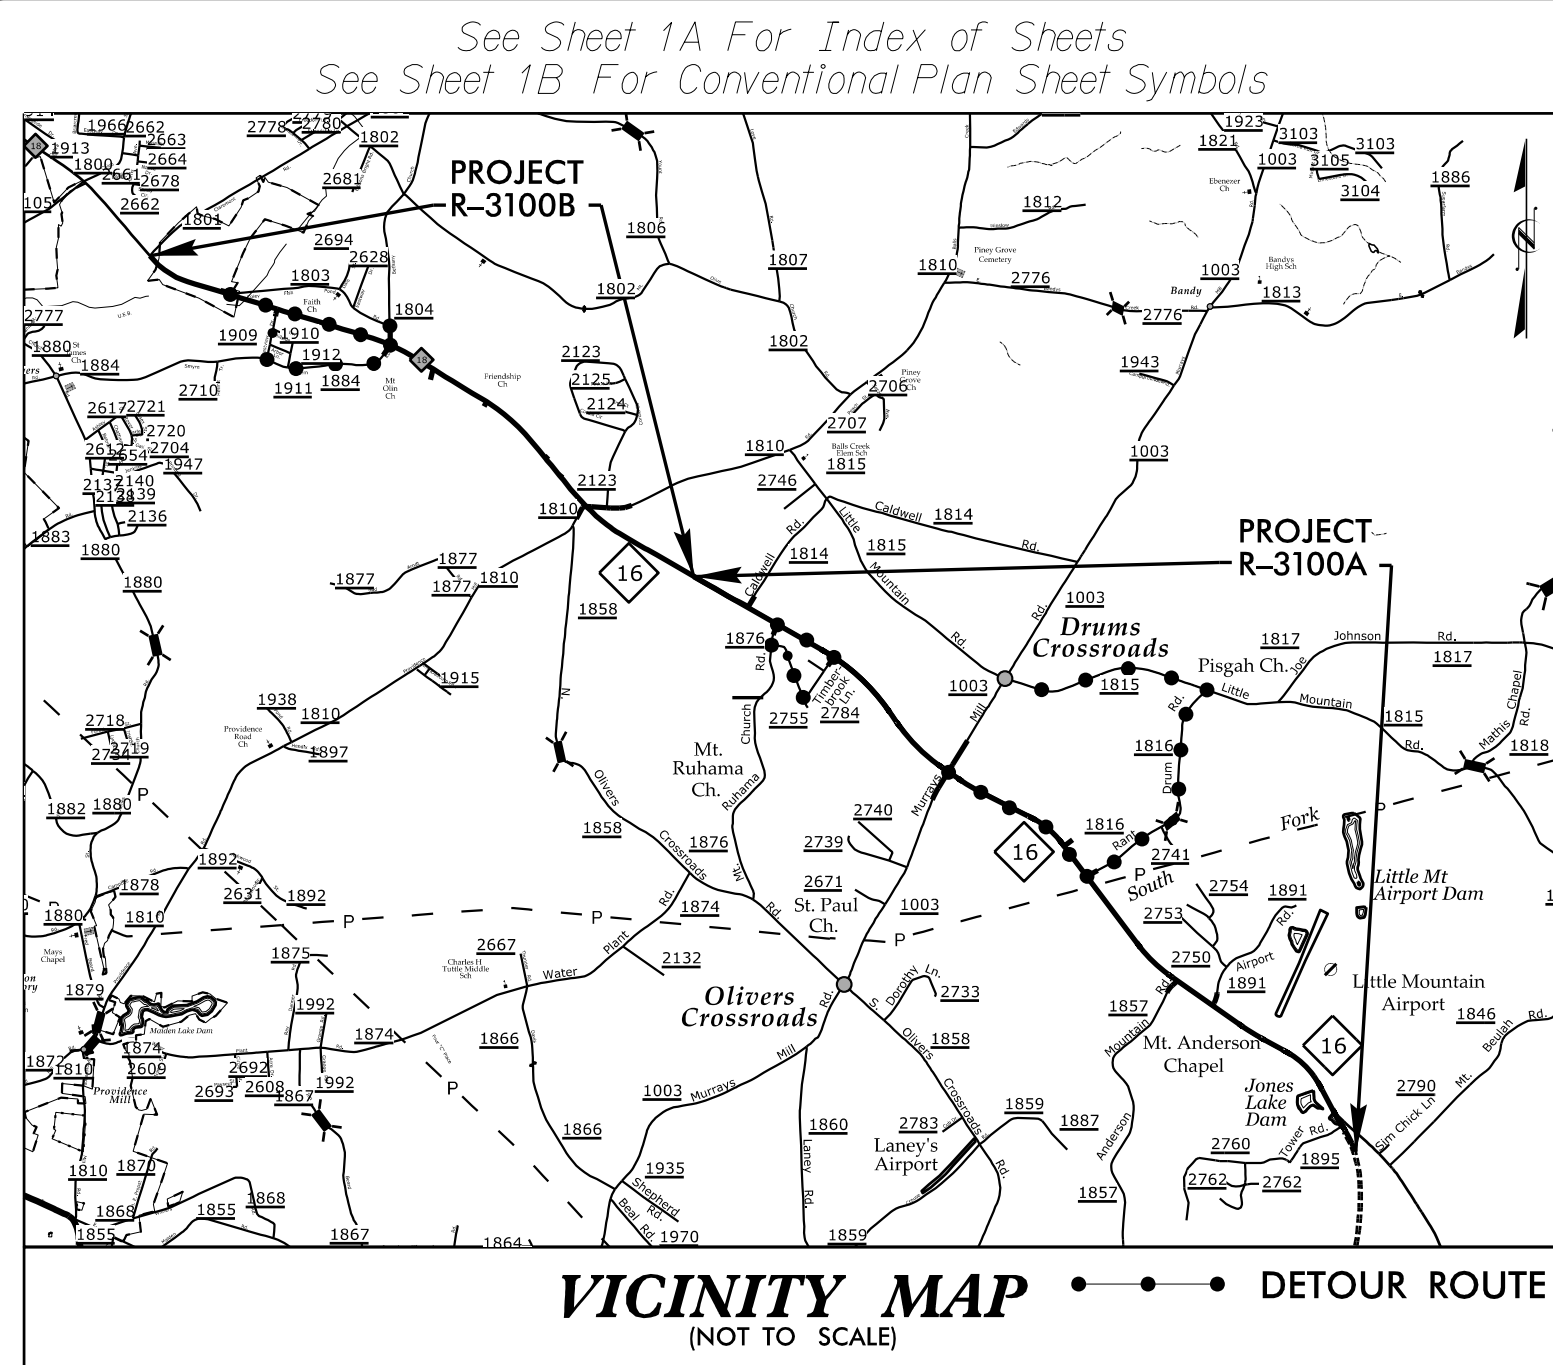

STATE OF NORTH CAROLINA
DIVISION OF HIGHWAYS
CATAWBA COUNTY

LOCATION: NC 16 FROM NORTH OF SR 1801 (CLAREMONT ROAD) TO SR 1895 (TOWER ROAD)
TYPE OF WORK: GRADING, PAVING, DRAINAGE, SIGNALS, RETAINING WALLS AND CULVERTS

STATE	STATE PROJECT REFERENCE NO.	SHEET NO.	TOTAL SHEETS
N.C.	R-3100A /R-3100B	1	
STATE PROJ. NO.	F.A. PROJ. NO.	DESCRIPTION	
34522.1.3	STP-0016(52)	P.E. (R-3100A)	
34522.2.FR6	STP-0016(52)	R/W (R-3100A)	
34522.2.FRU6	STP-0016(52)	UTIL. (R-3100A)	
34522.3.5	STP-0016(52)	CONST. (R-3100A)	
34522.1.4	STP-0016(53)	P.E. (R-3100B)	
34522.2.FR4	STP-0016(53)	R/W (R-3100B)	
34522.2.FRU4	STP-0016(53)	UTIL. (R-3100B)	
34522.3.5	STP-0016(52)	CONST. (R-3100B)	

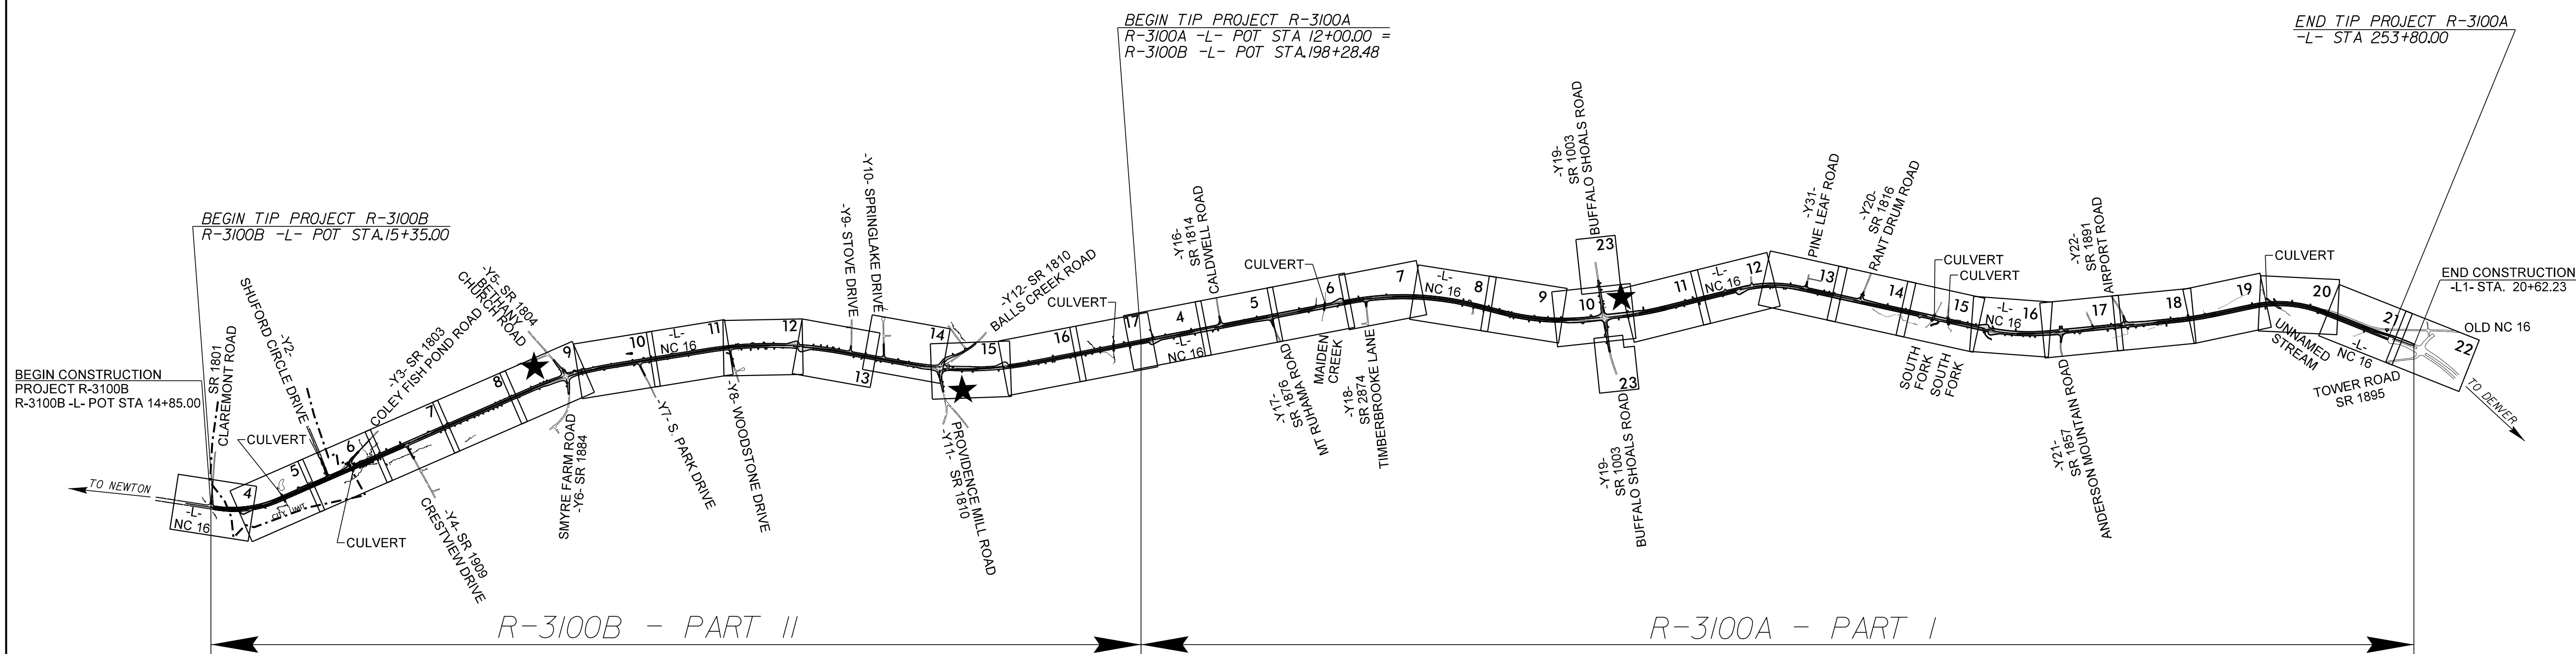

THIS IS A PARTIAL CONTROLLED-ACCESS PROJECT WITH ACCESS BEING LIMITED TO POINTS AS SHOWN ON THE PLANS.

DOCUMENT NOT CONSIDERED FINAL
UNLESS ALL SIGNATURES COMPLETED

★ PROPOSED SIGNAL

PROJECT LENGTH			
LENGTH ROADWAY TIP PROJECT R-3100A	=	4.580	MILES
LENGTH ROADWAY TIP PROJECT R-3100B	=	3.465	MILES
TOTAL LENGTH OF TIP PROJECT R-3100A/R-3100B	=	8.045	MILES

Prepared in the Office of:

M PO Box 700
MOTT Fuquay-Varina, NC 27526
MACDONALD www.mottmac.com/america
LICENSE NO. F-0669

URS

URS Corporation - North Carolina
1600 Perimeter Park Drive
Morrisville, North Carolina 27560
TELEPHONE (919) 461-1100 FAX (919) 461-1415
NC LICENSE • C-2243

Prepared for:

DIVISION OF HIGHWAYS

1000 Birch Ridge Dr., Raleigh NC, 27610

2012 STANDARD SPECIFICATIONS

RIGHT OF WAY DATE: (R-3100A)

NOVEMBER 26, 2014

RIGHT OF WAY DATE: (R-3100B)

JANUARY 30, 2015

LETTING DATE:

APRIL 18, 2017

