




8/17/99

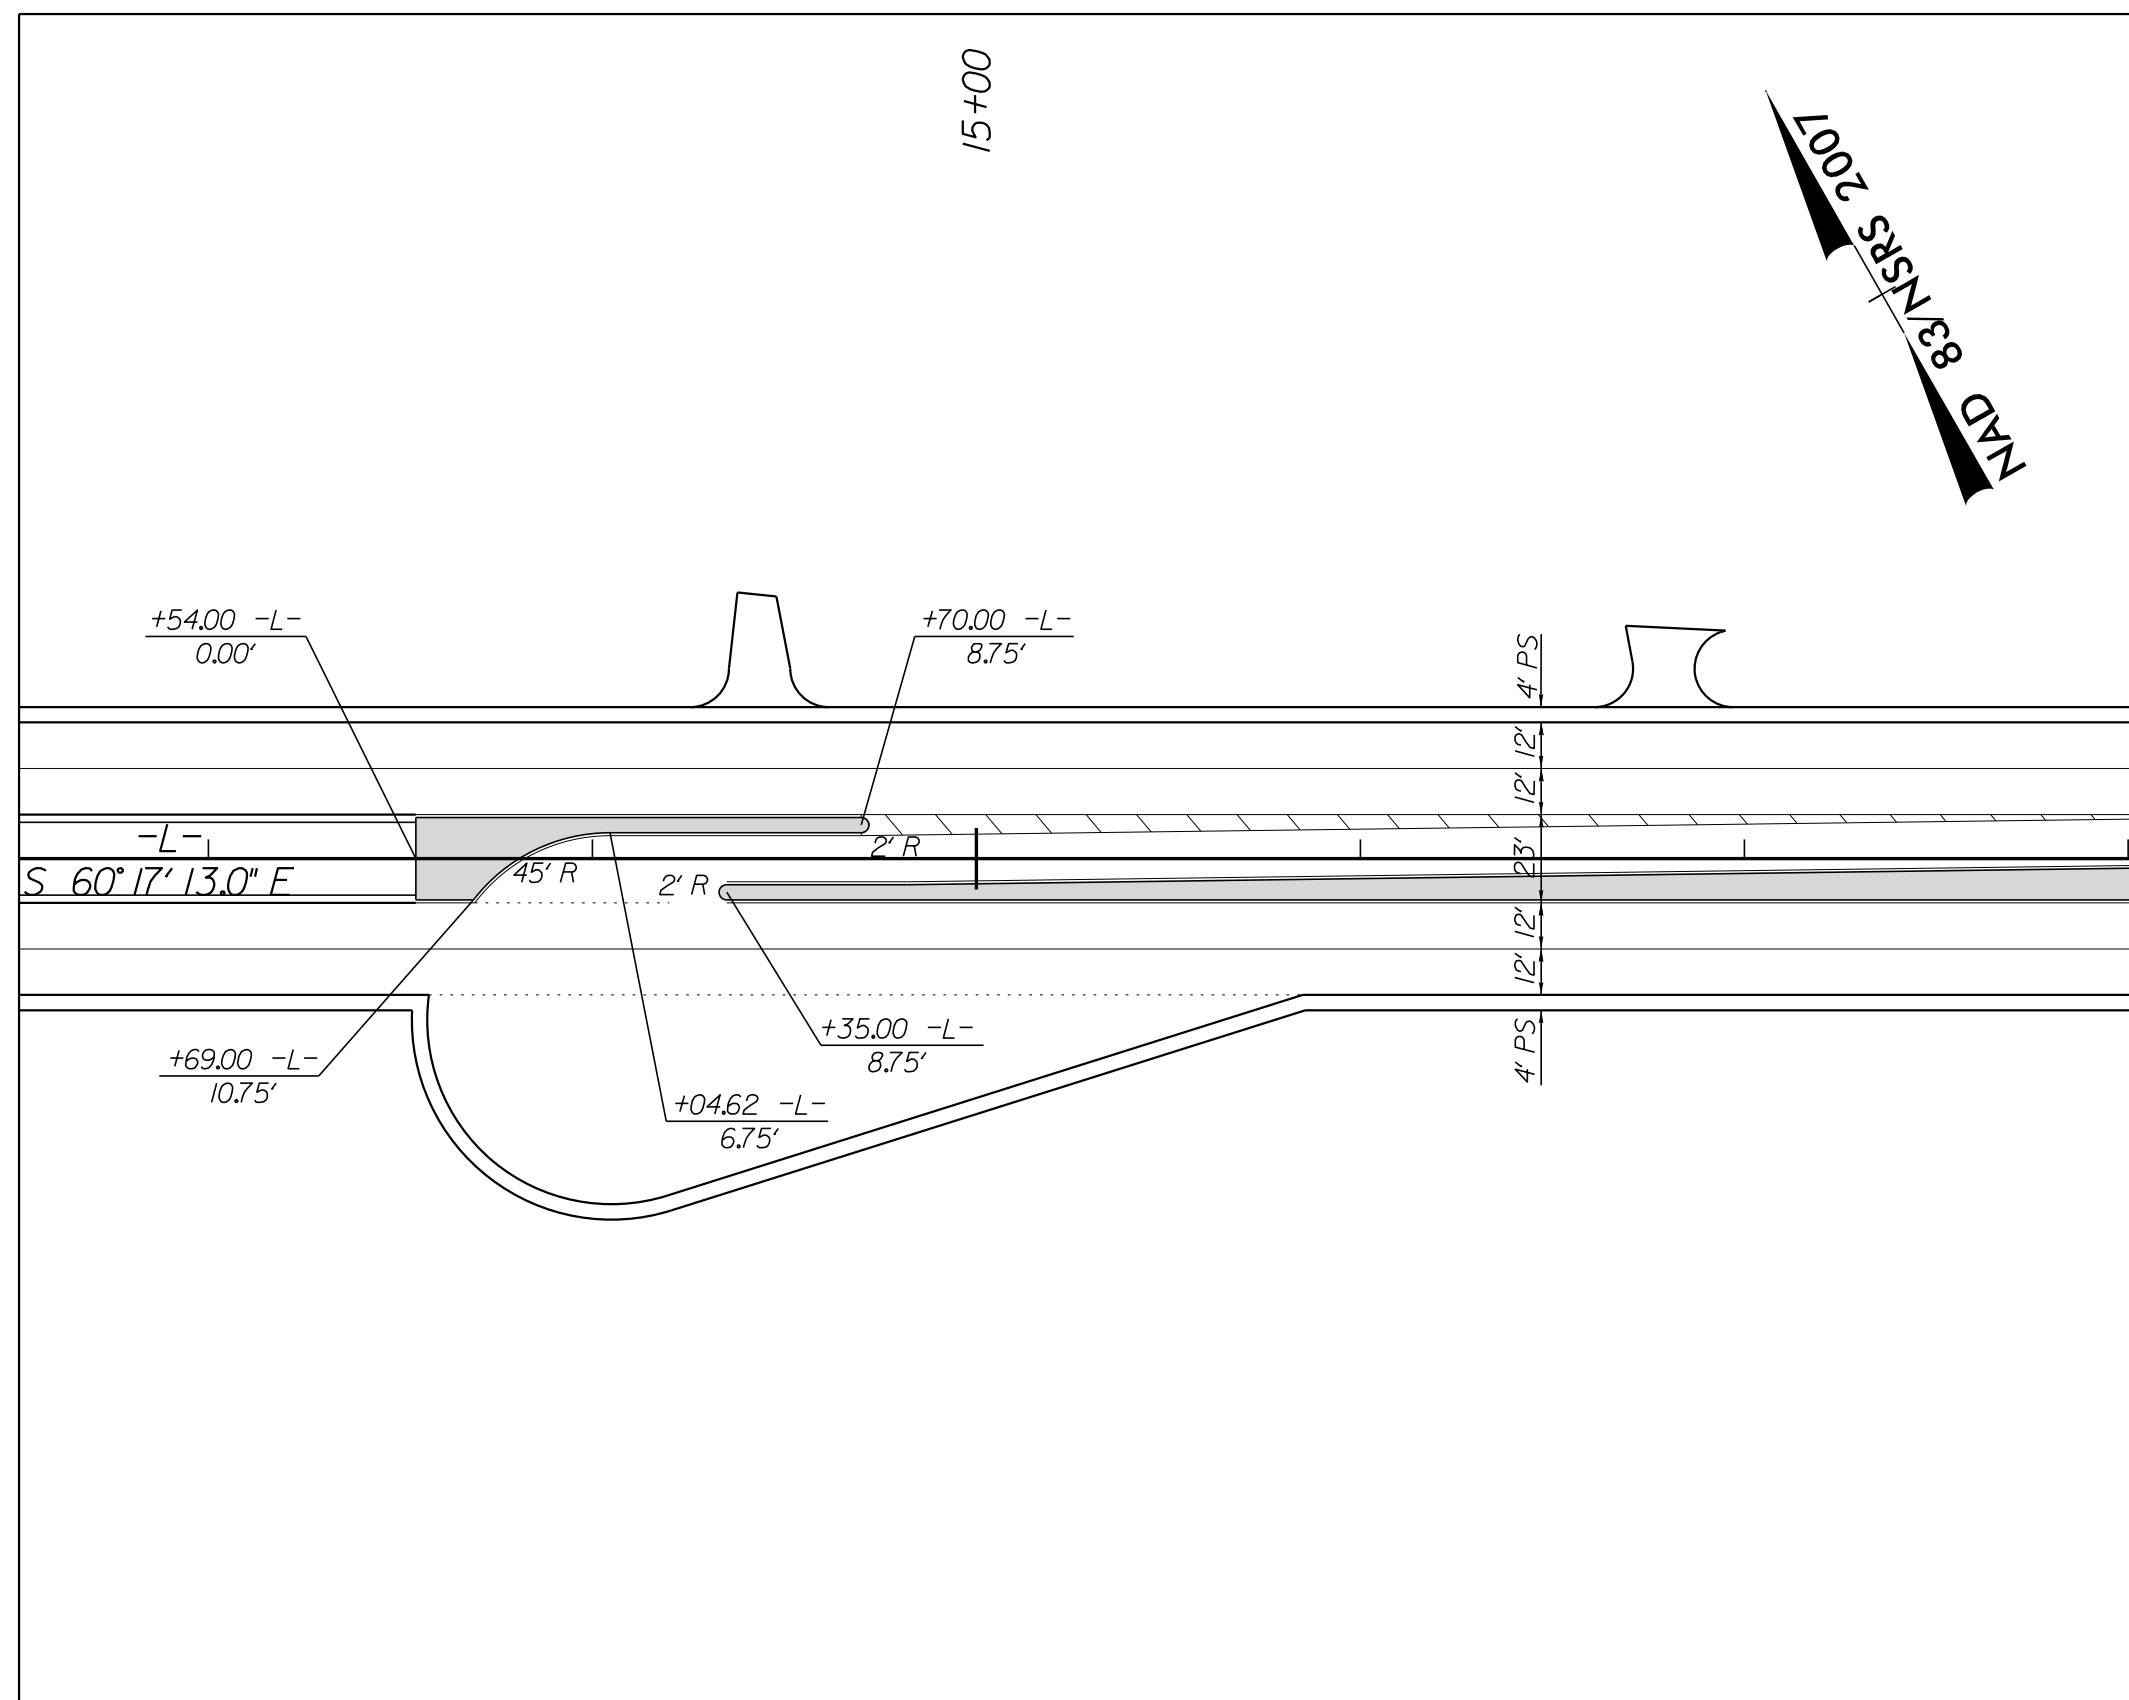


NC 16 (-L-)
 CONCRETE MONOLITHIC ISLAND DETAIL
 SEE PLAN SHEET 4 FOR PLAN VIEW

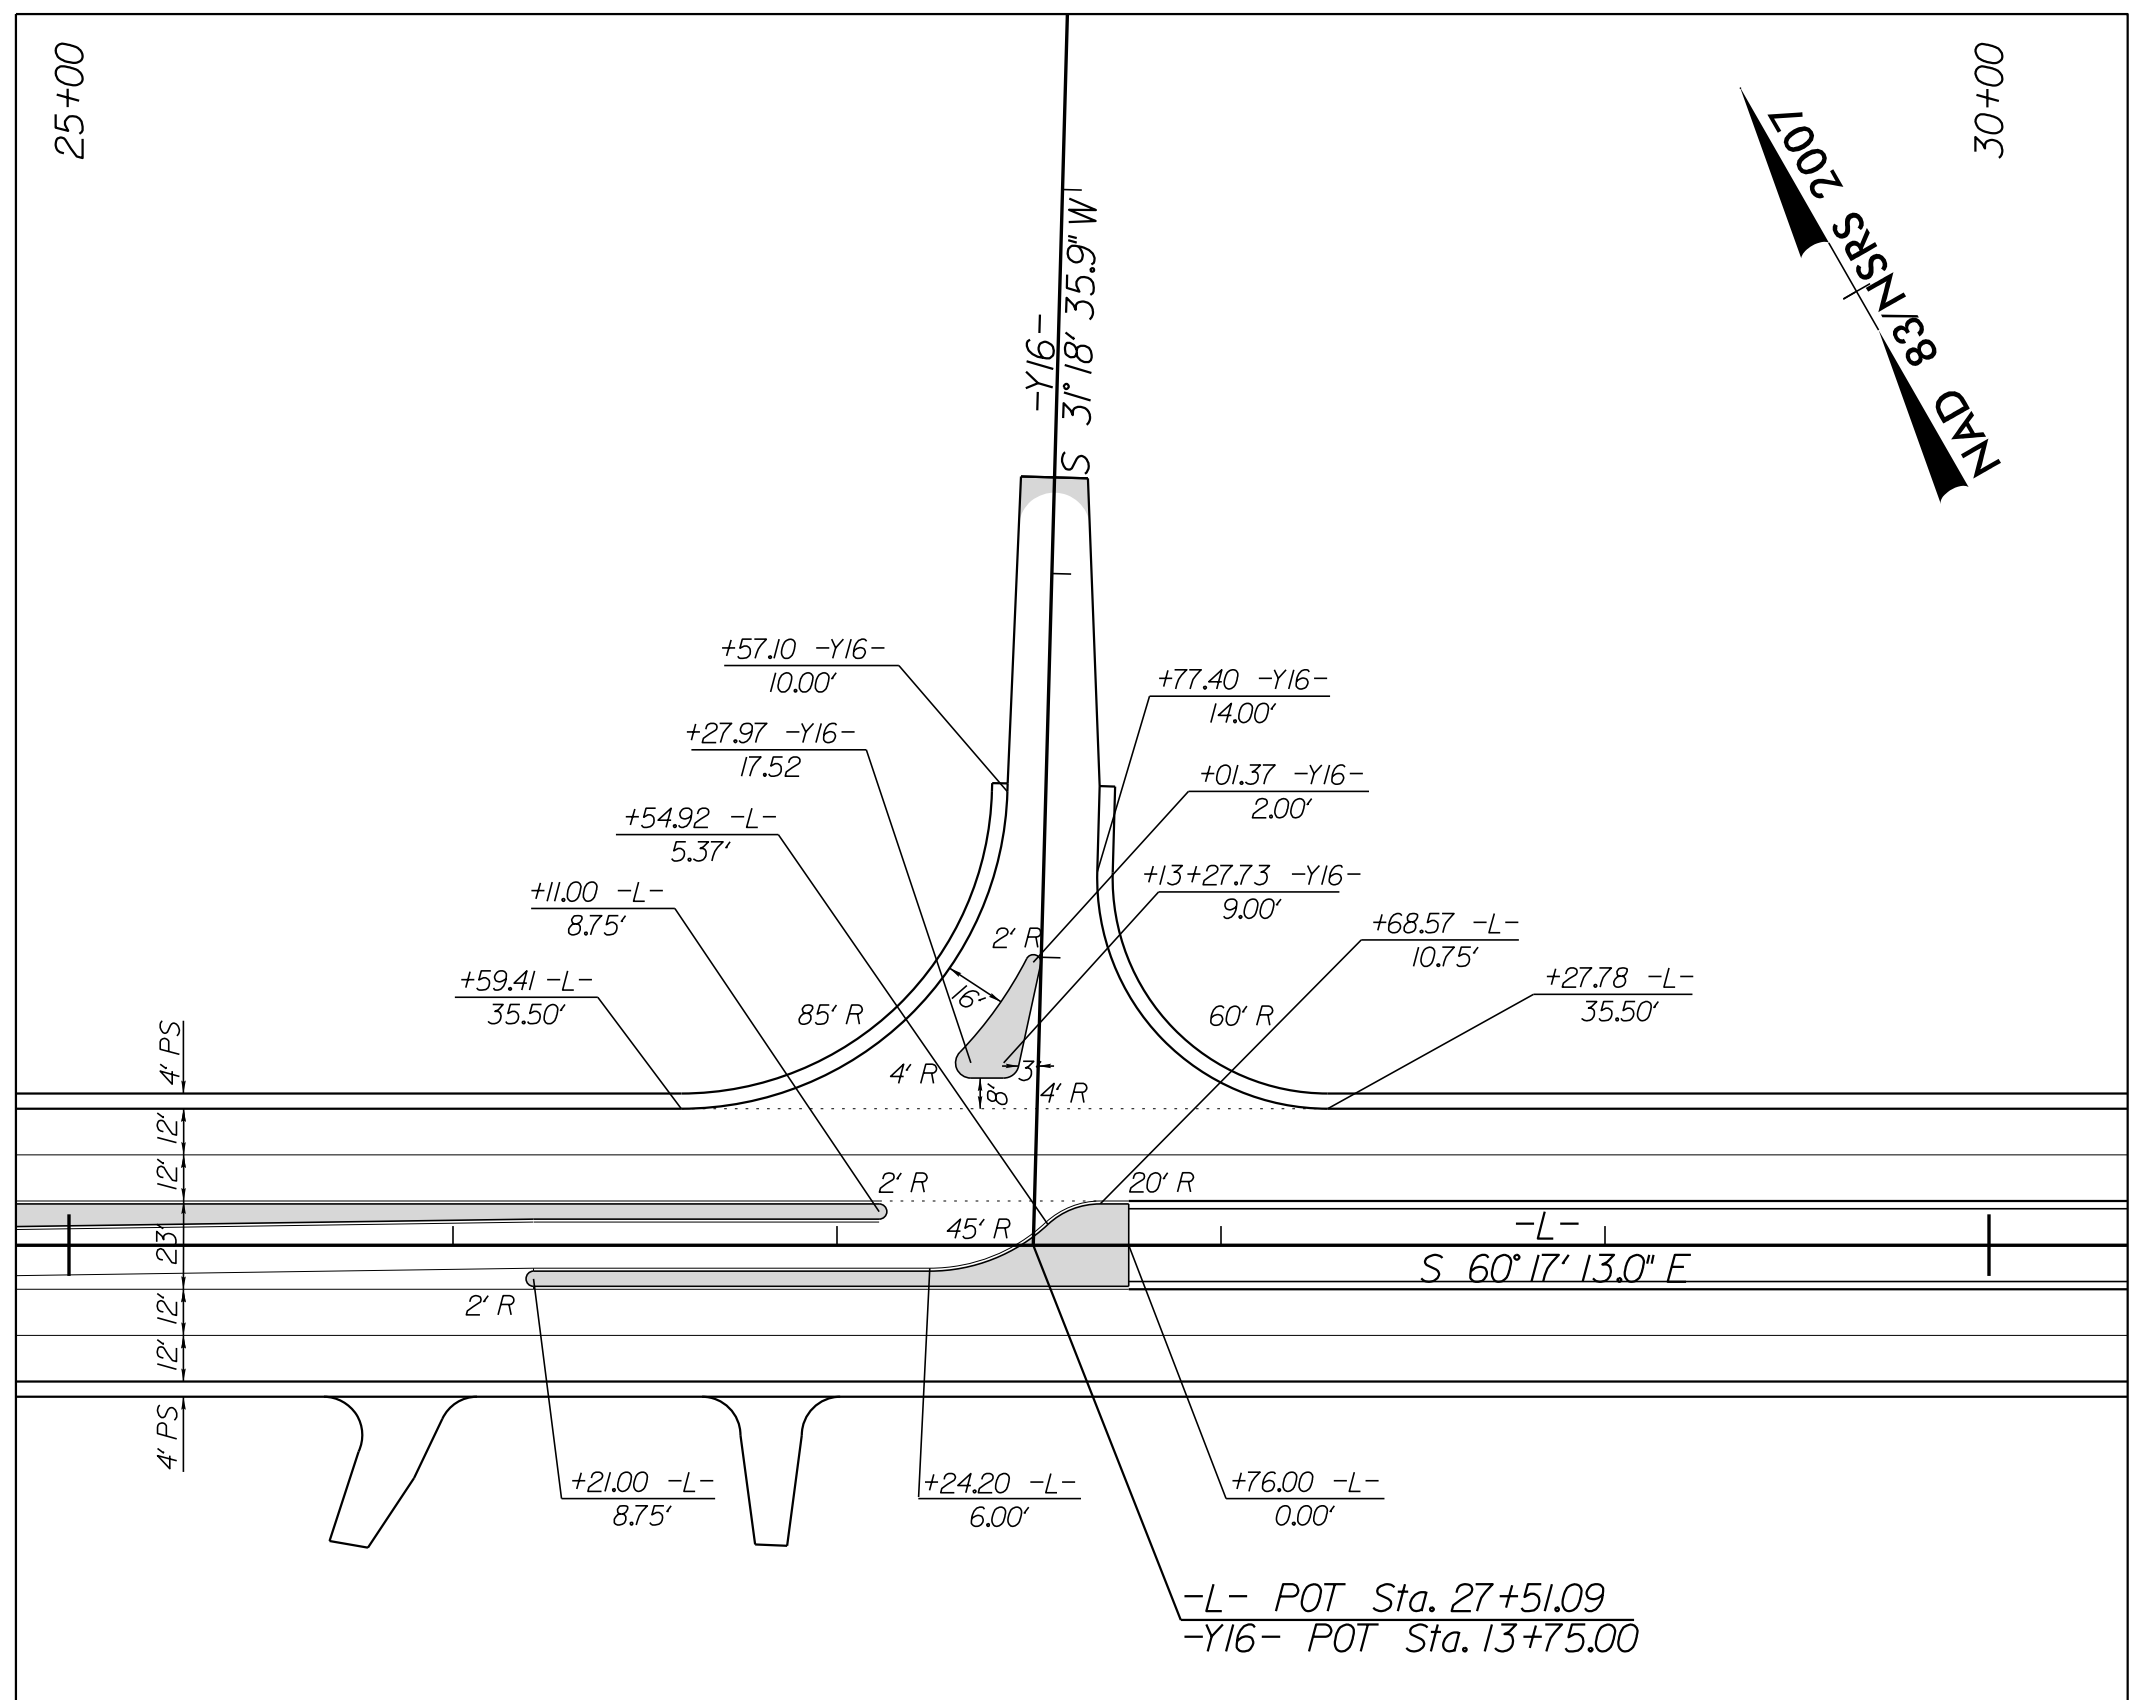

NC 16 (-L-)/
 SR 1814 CALDWELL RD. (-Y16-) CONCRETE MONOLITHIC ISLAND DETAIL
 SEE PLAN SHEET 5 FOR PLAN VIEW

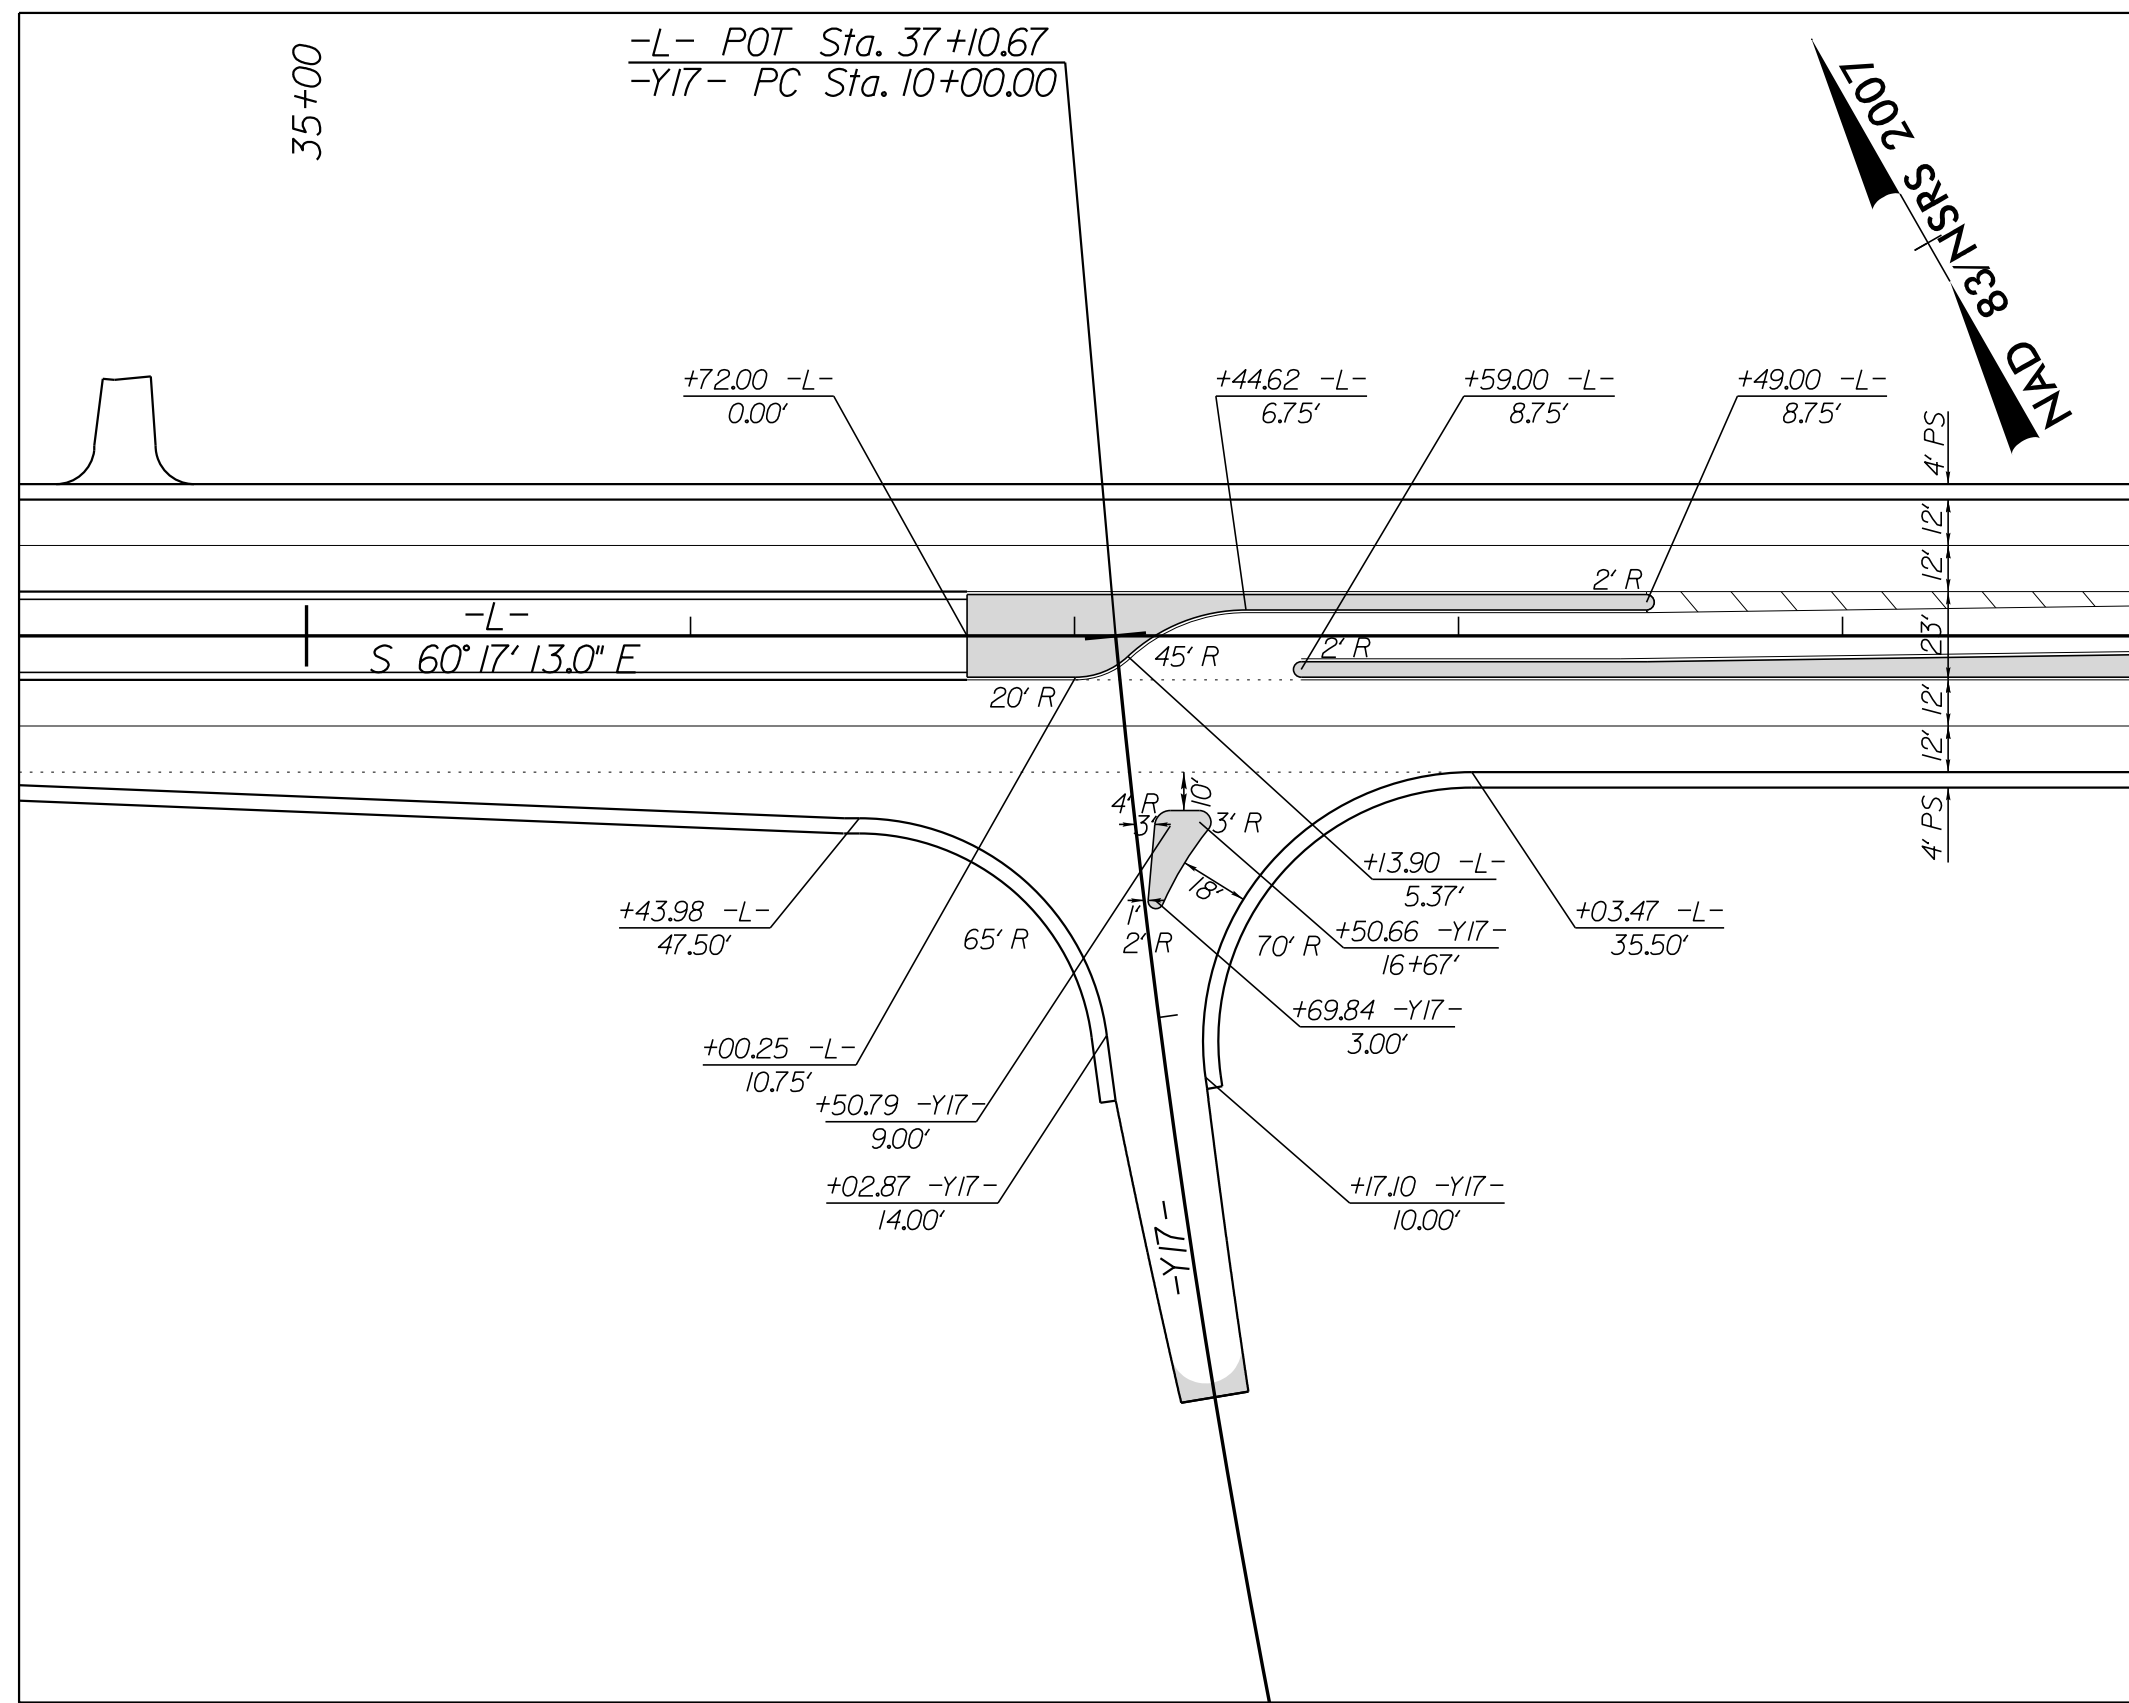


NC 16 (-L-)/
 SR 1876 MT RUHAMA RD. (-Y17-) CONCRETE MONOLITHIC ISLAND DETAIL
 SEE PLAN SHEET 5 FOR PLAN VIEW

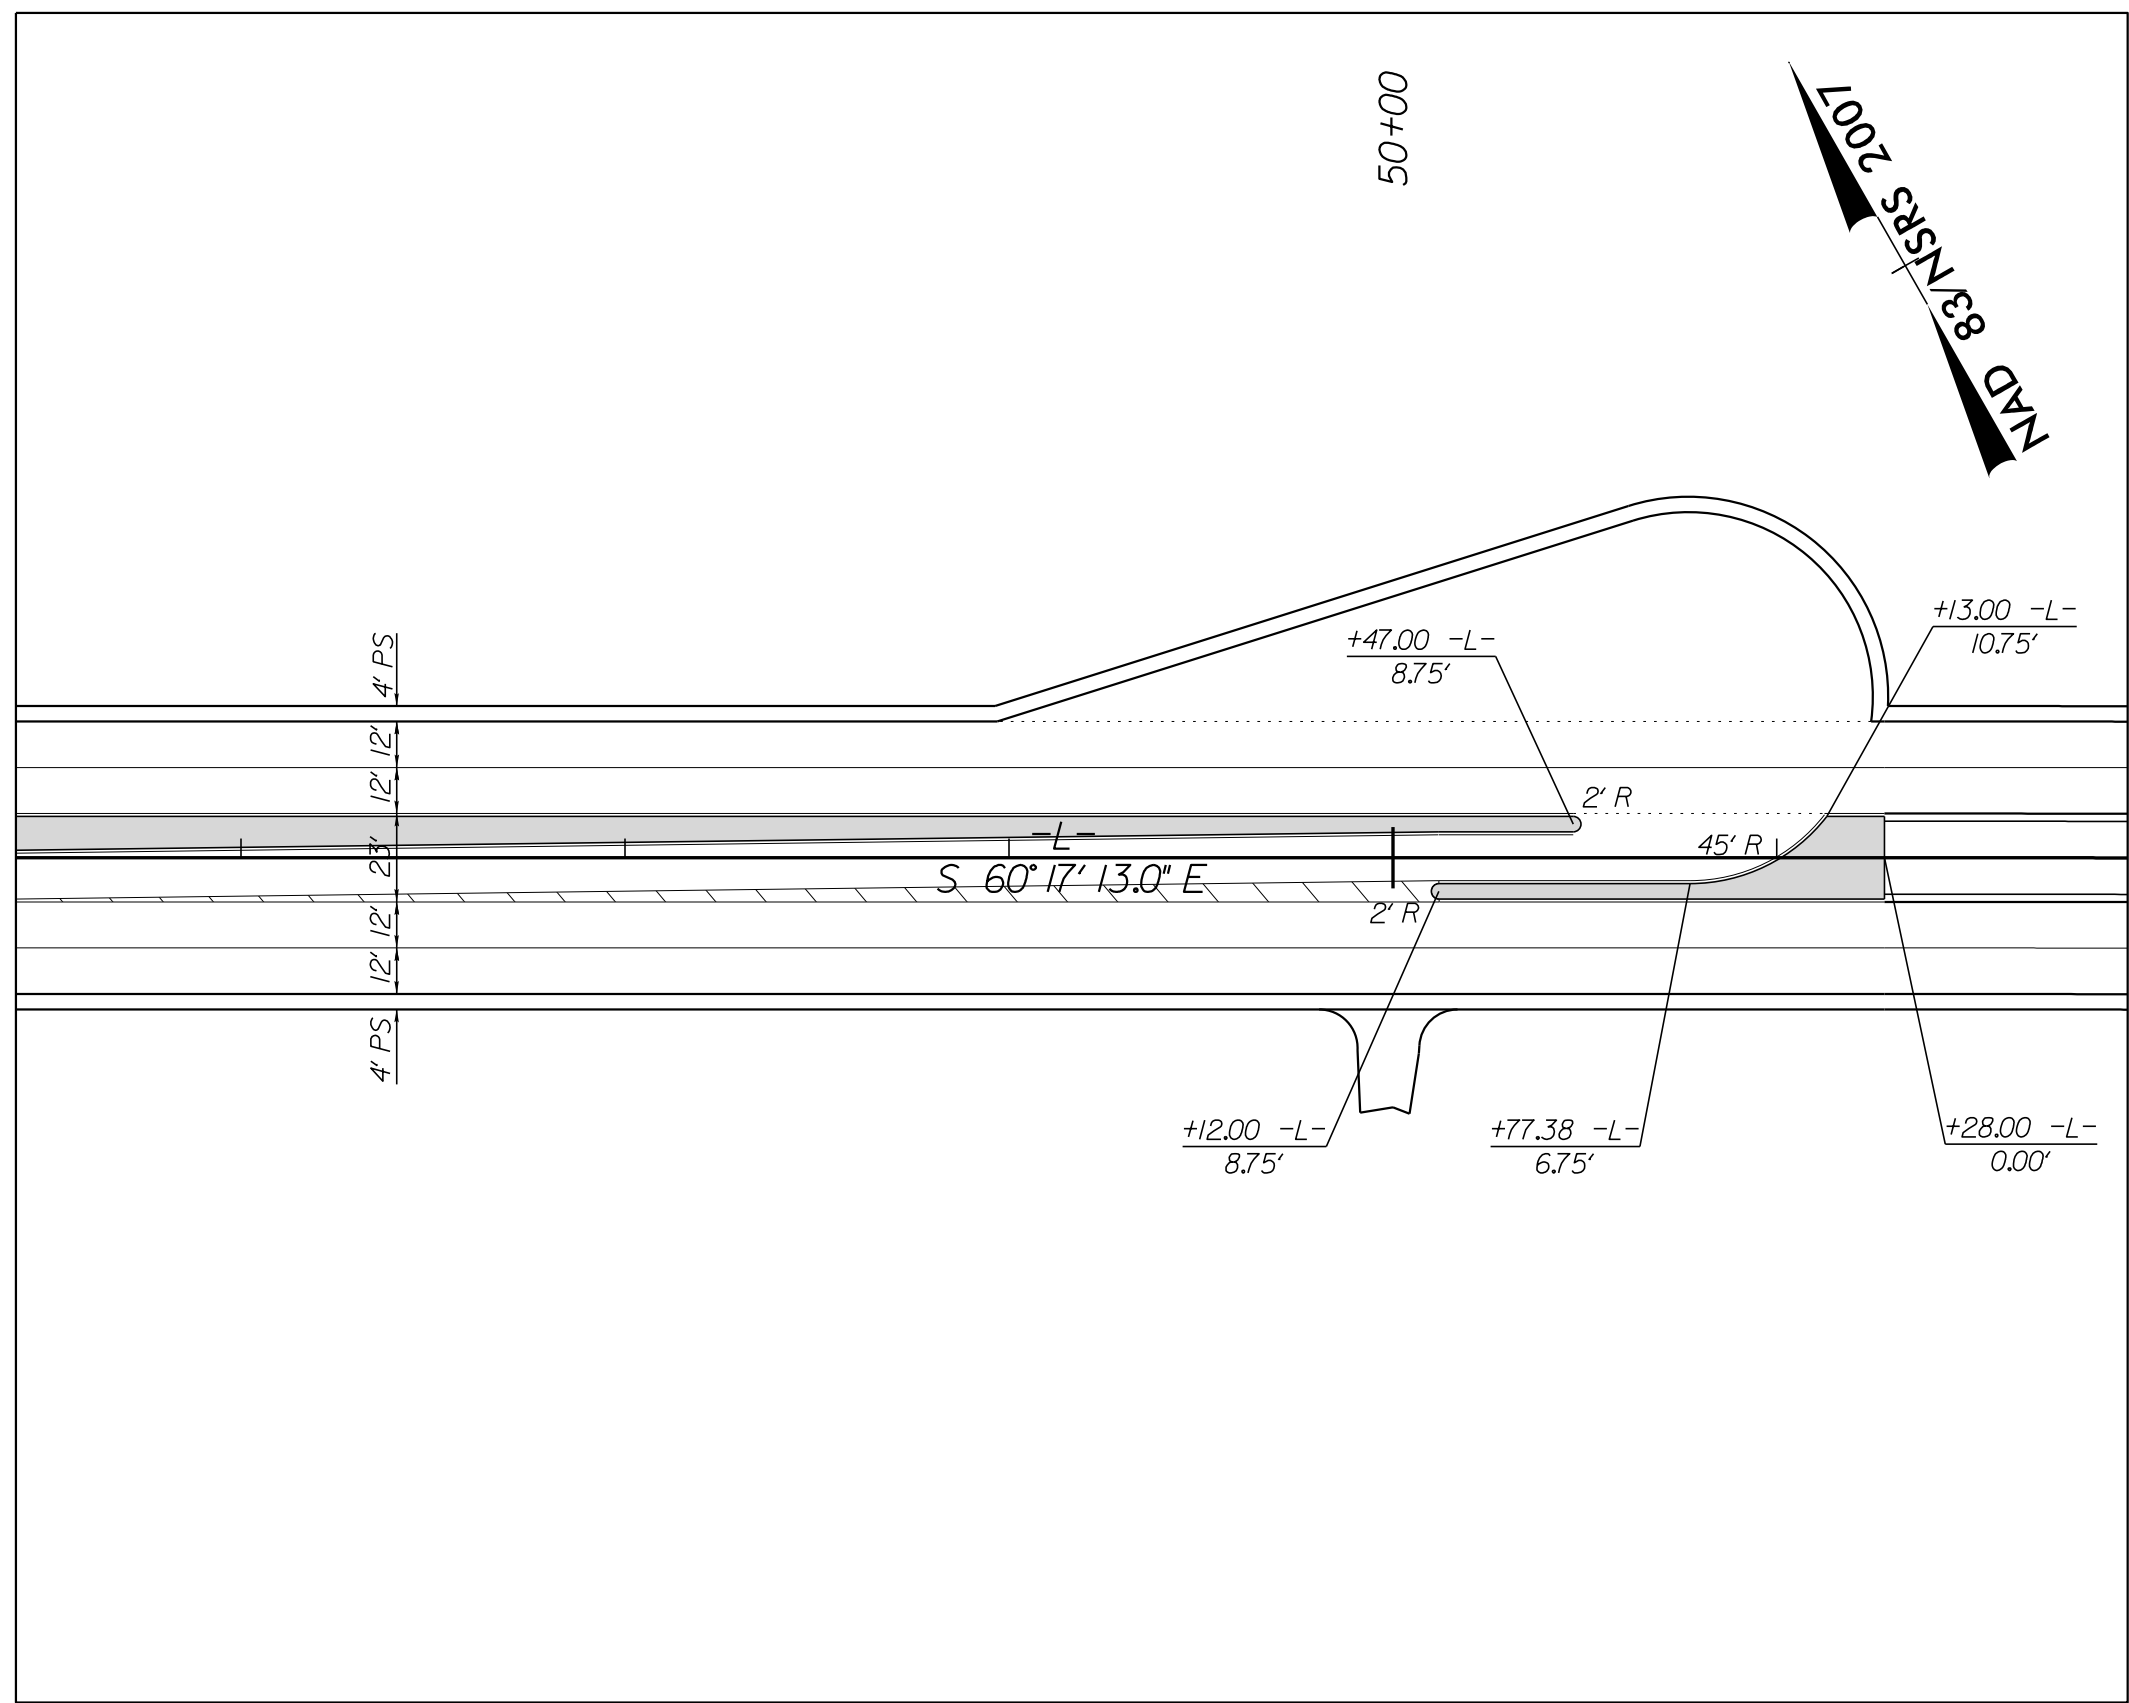

NC 16 (-L-)
 CONCRETE MONOLITHIC ISLAND DETAIL
 SEE PLAN SHEET 6 FOR PLAN VIEW

PROJECT REFERENCE NO. R-3100A	SHEET NO. 2B-5
ROADWAY DESIGN ENGINEER MOTT MACDONALD 1 & E, LLC LICENSE NO. F-0669	
DOCUMENT NOT CONSIDERED FINAL UNLESS ALL SIGNATURES COMPLETED	
Prepared in the Office of:	M MOTT MACDONALD PO Box 700 Fuquay-Varina, NC 27526 www.mottmac.com/americas

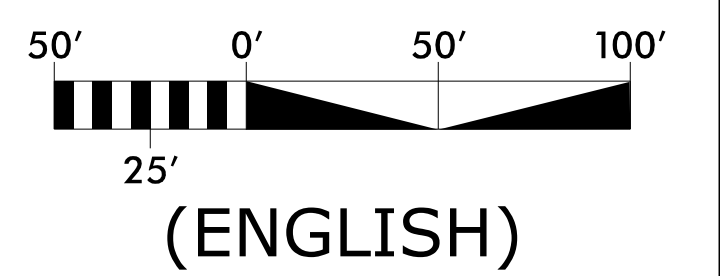

H:\2007\Projects\SR1876\Drawings\2B-5.dgn