




NC 16 (-L-)/  
PINE LEAF RD. (-Y31-) CONCRETE MONOLITHIC ISLAND DETAIL  
SEE PLAN SHEET 13 FOR PLAN VIEW

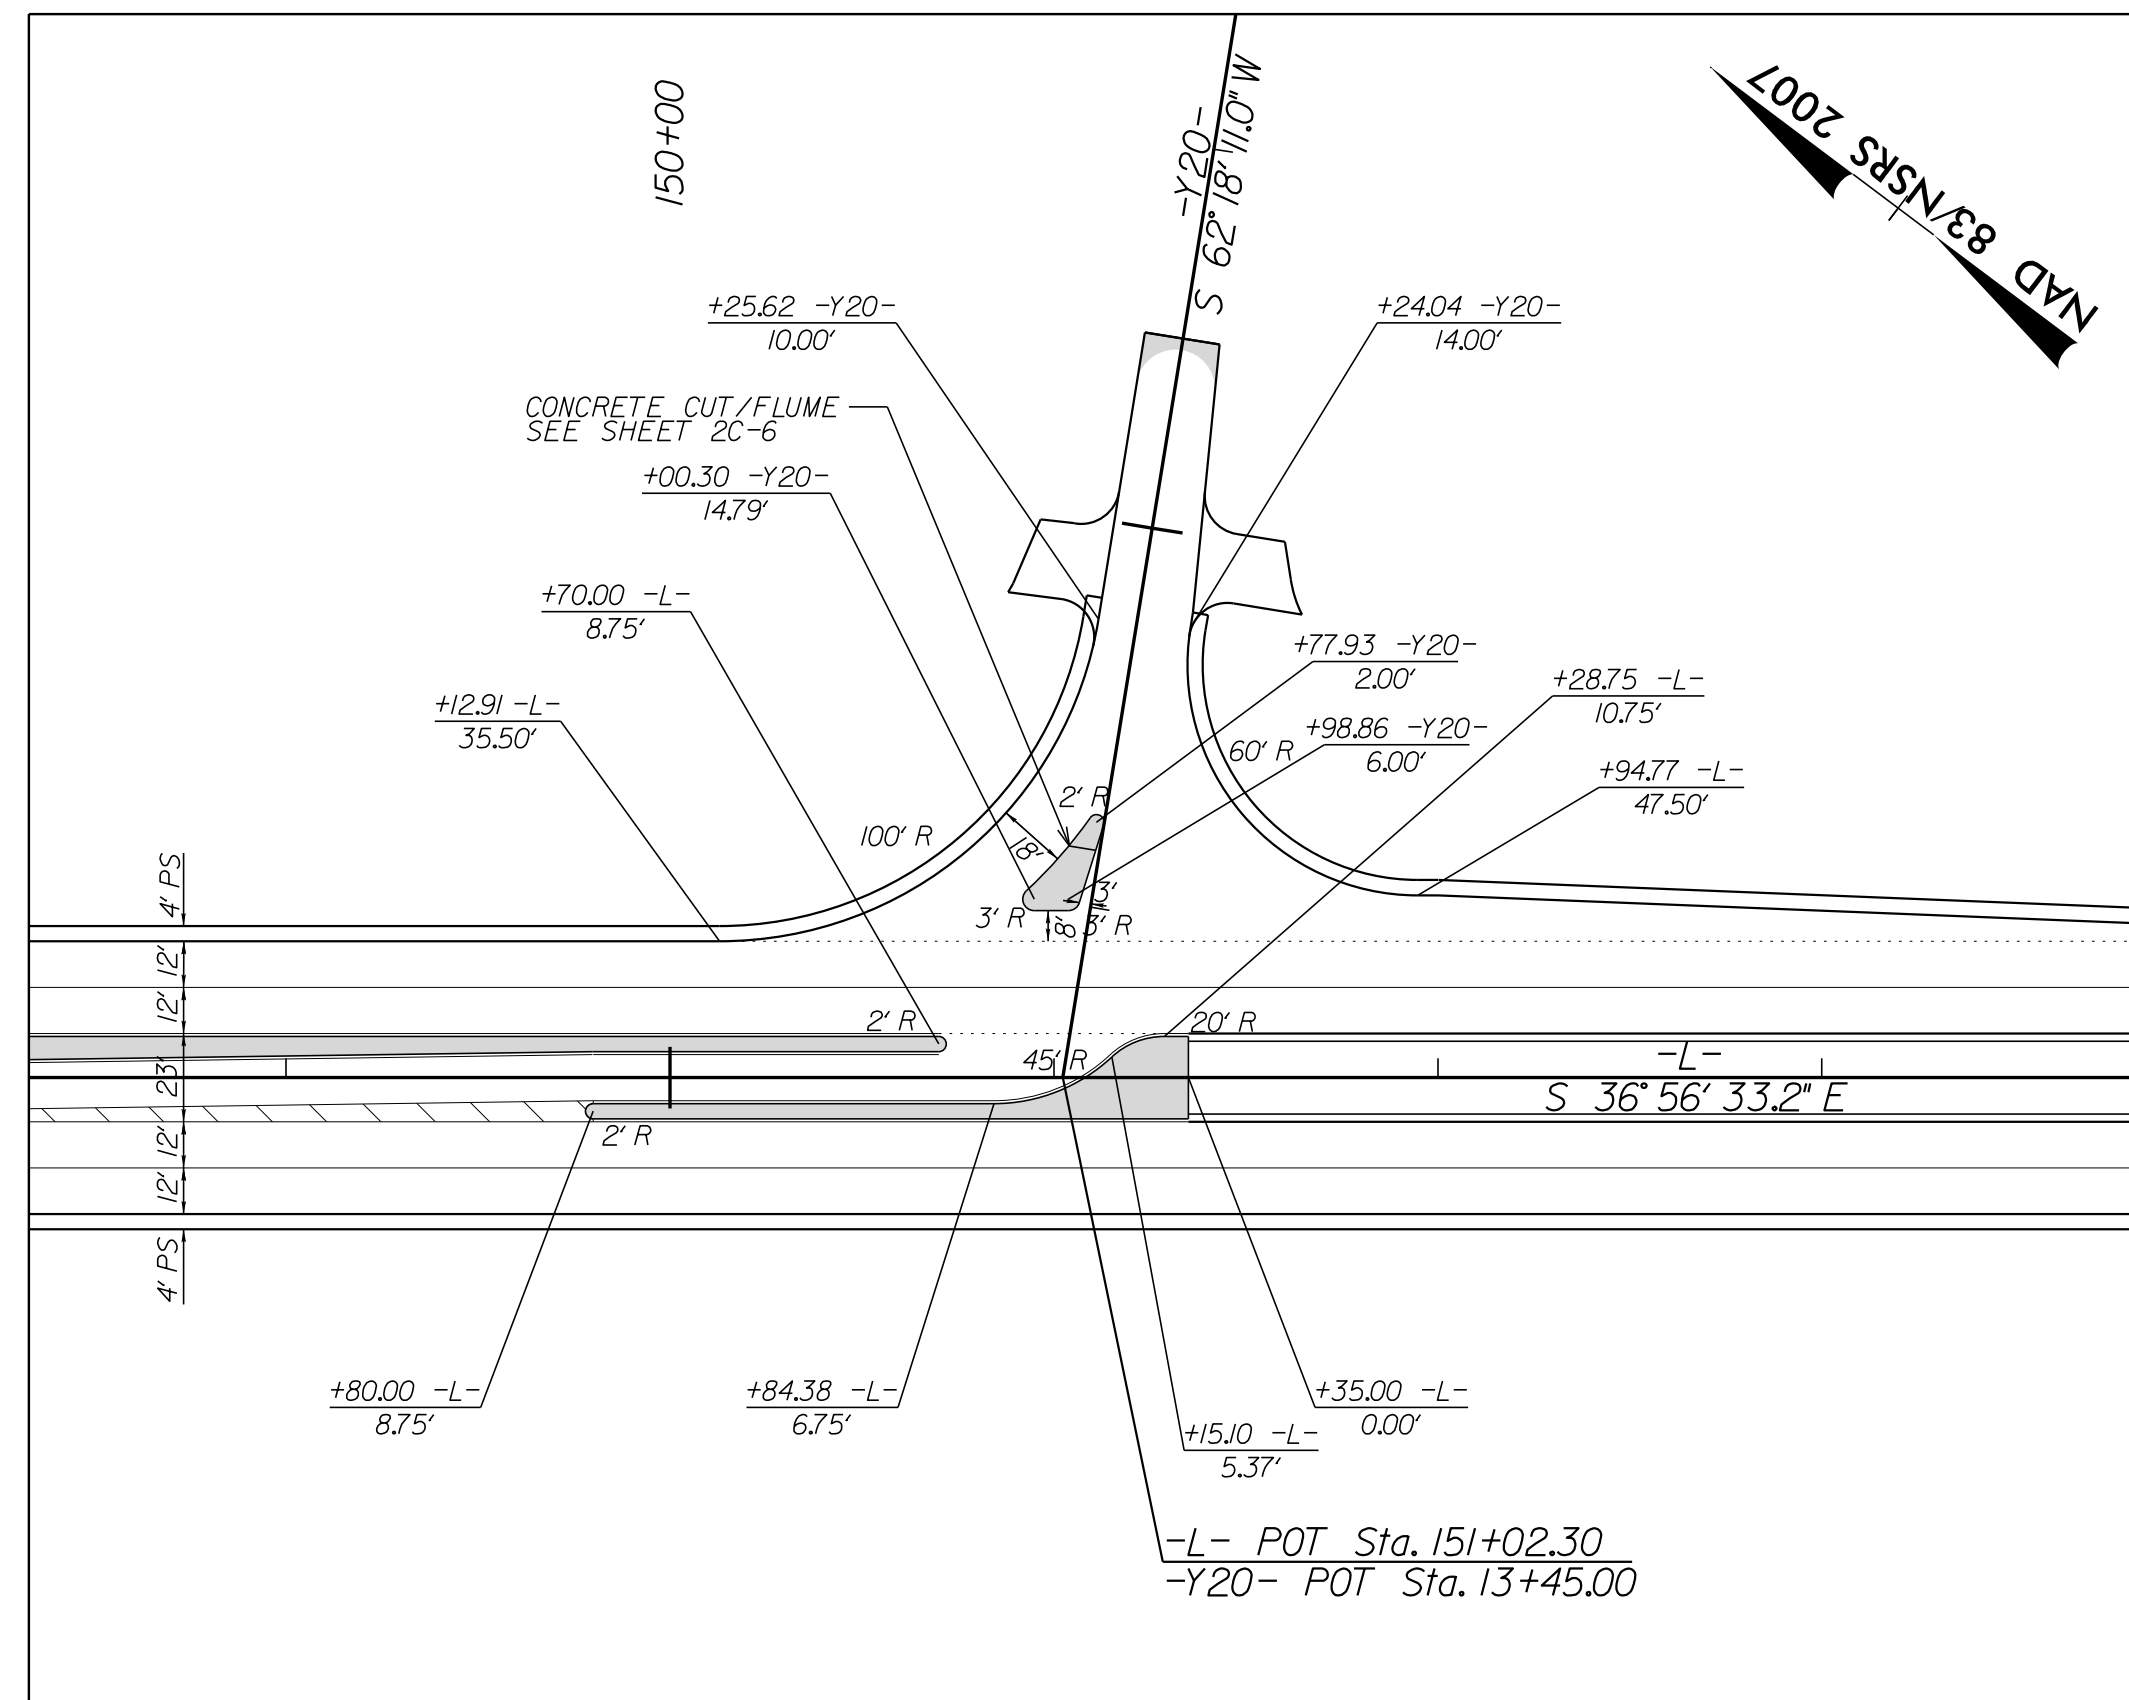

NC 16 (-L-)/  
SR 1816 RANT DRUM RD. (-Y20-) CONCRETE MONOLITHIC ISLAND DETAIL  
SEE PLAN SHEET 14 FOR PLAN VIEW

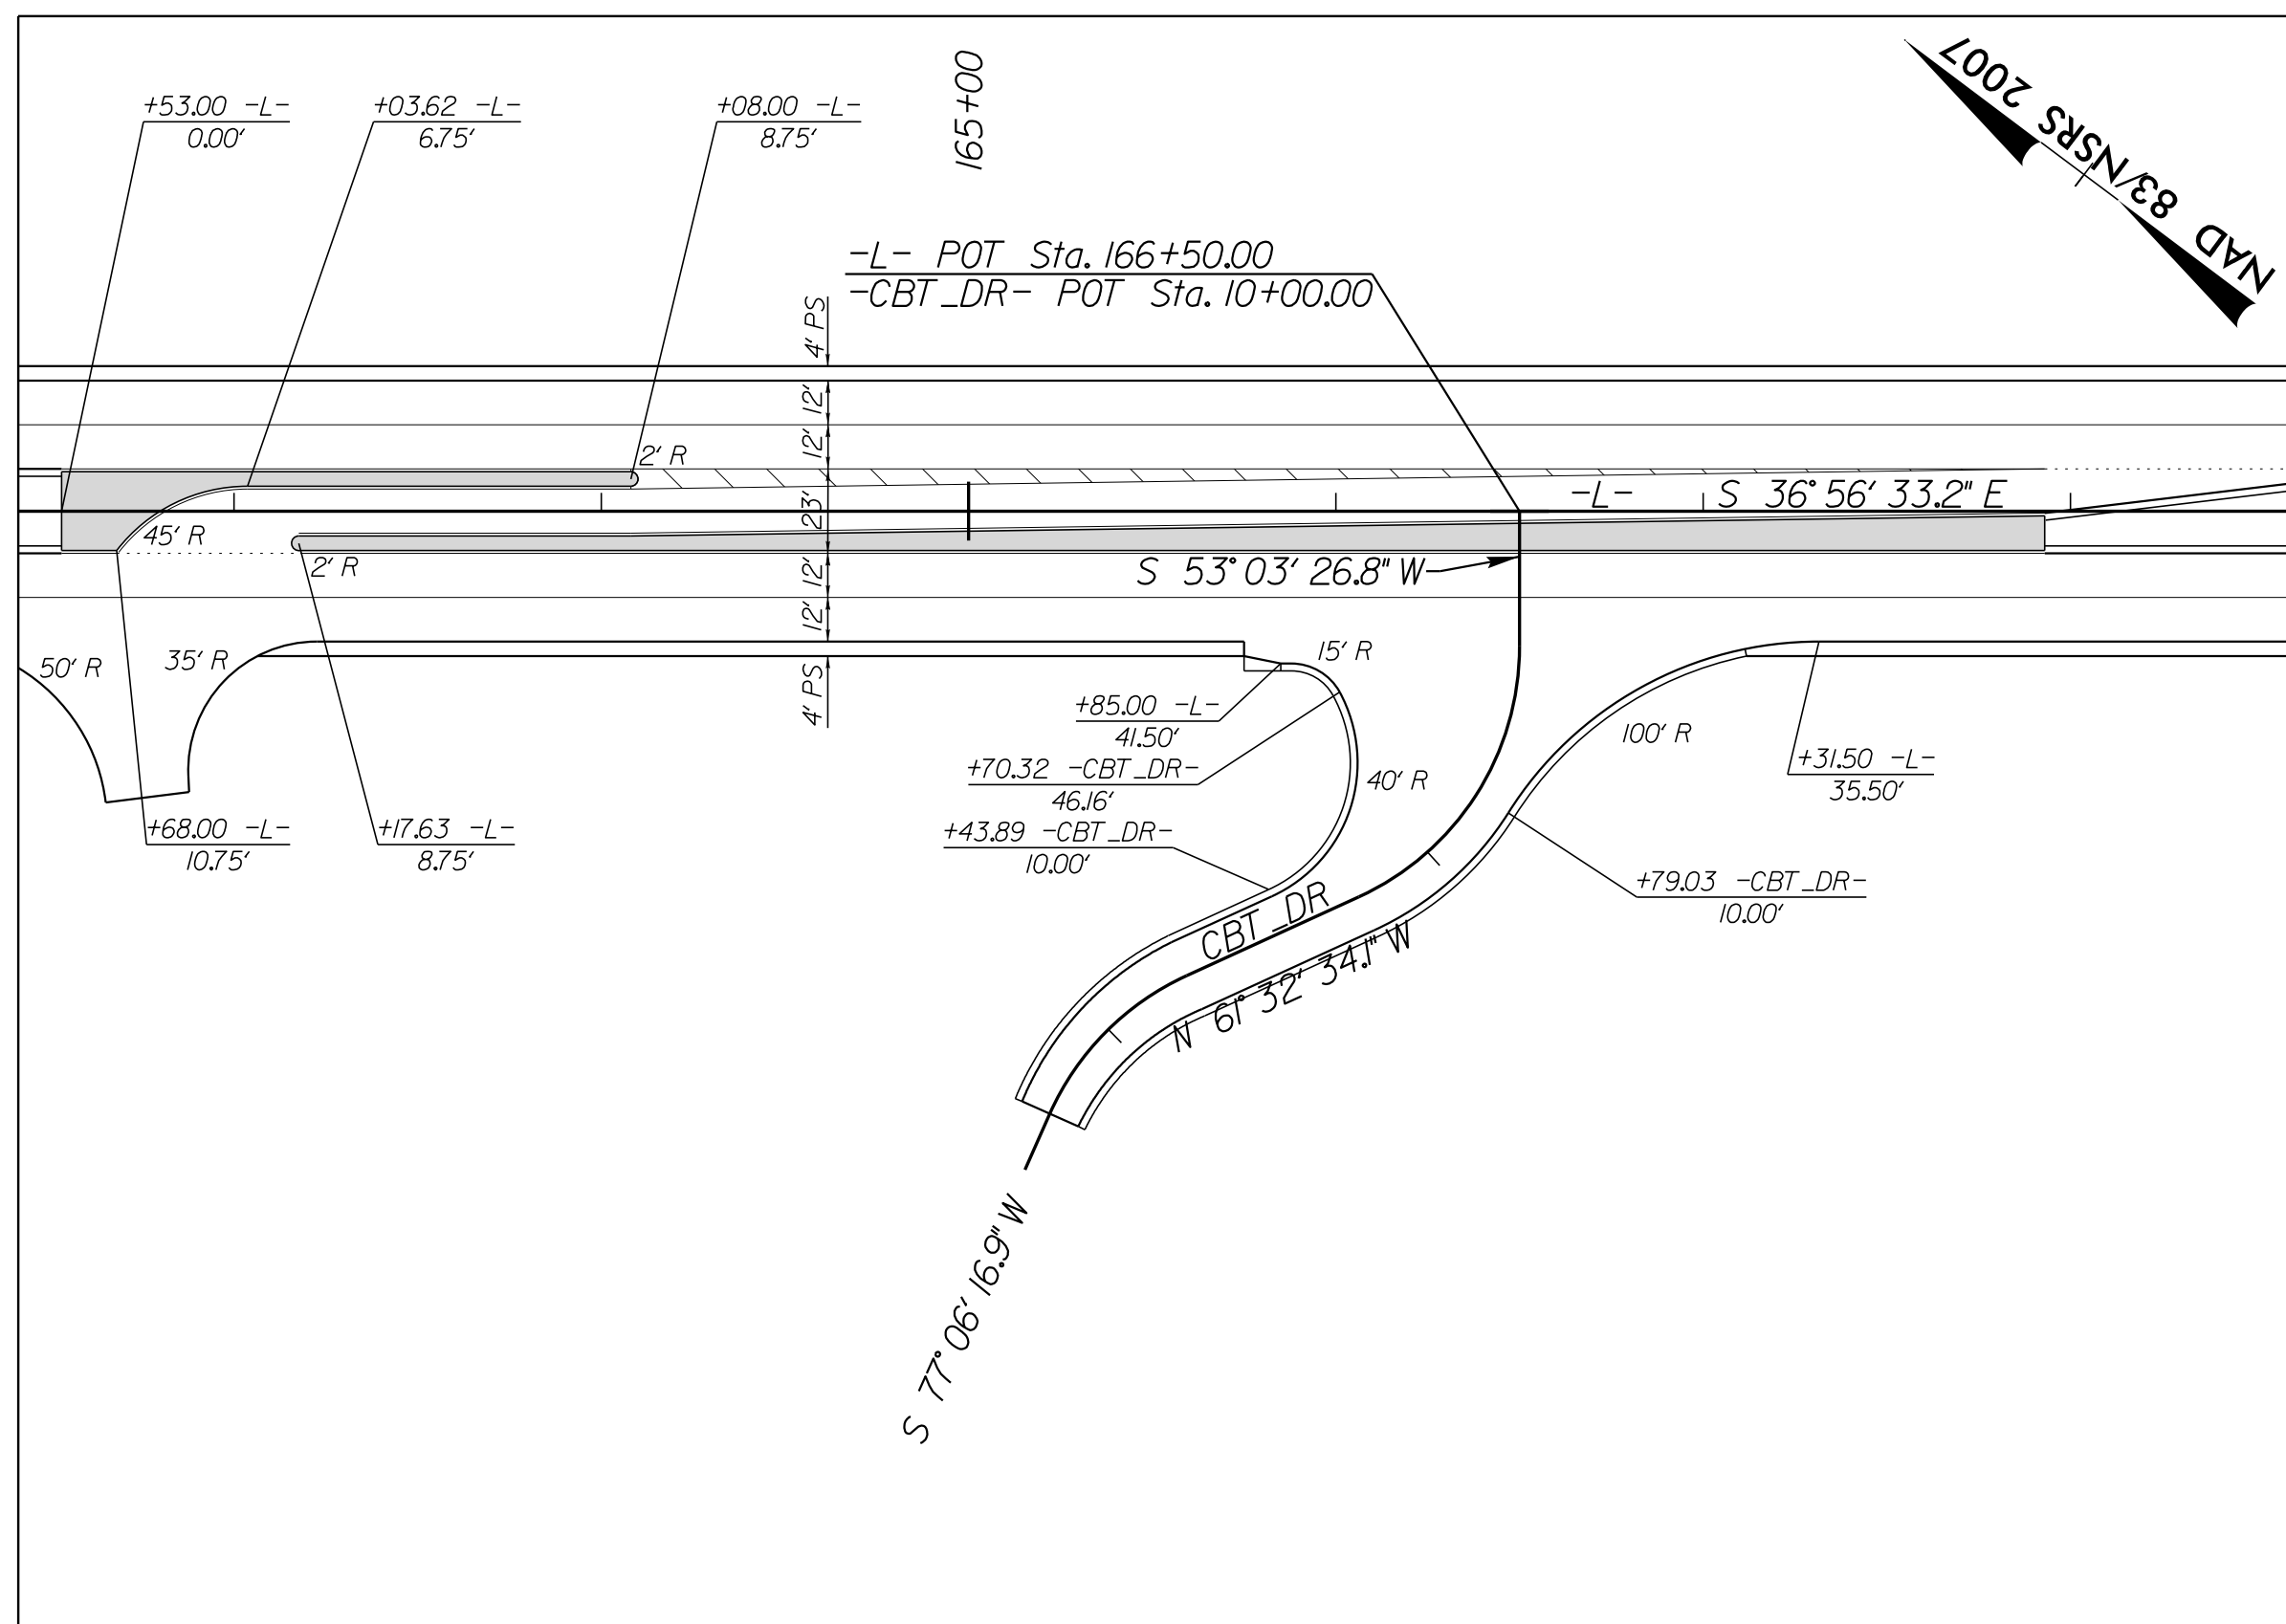

NC 16 (-L-)/  
-CBT\_DR- CONCRETE MONOLITHIC ISLAND DETAIL  
SEE PLAN SHEET 15 FOR PLAN VIEW

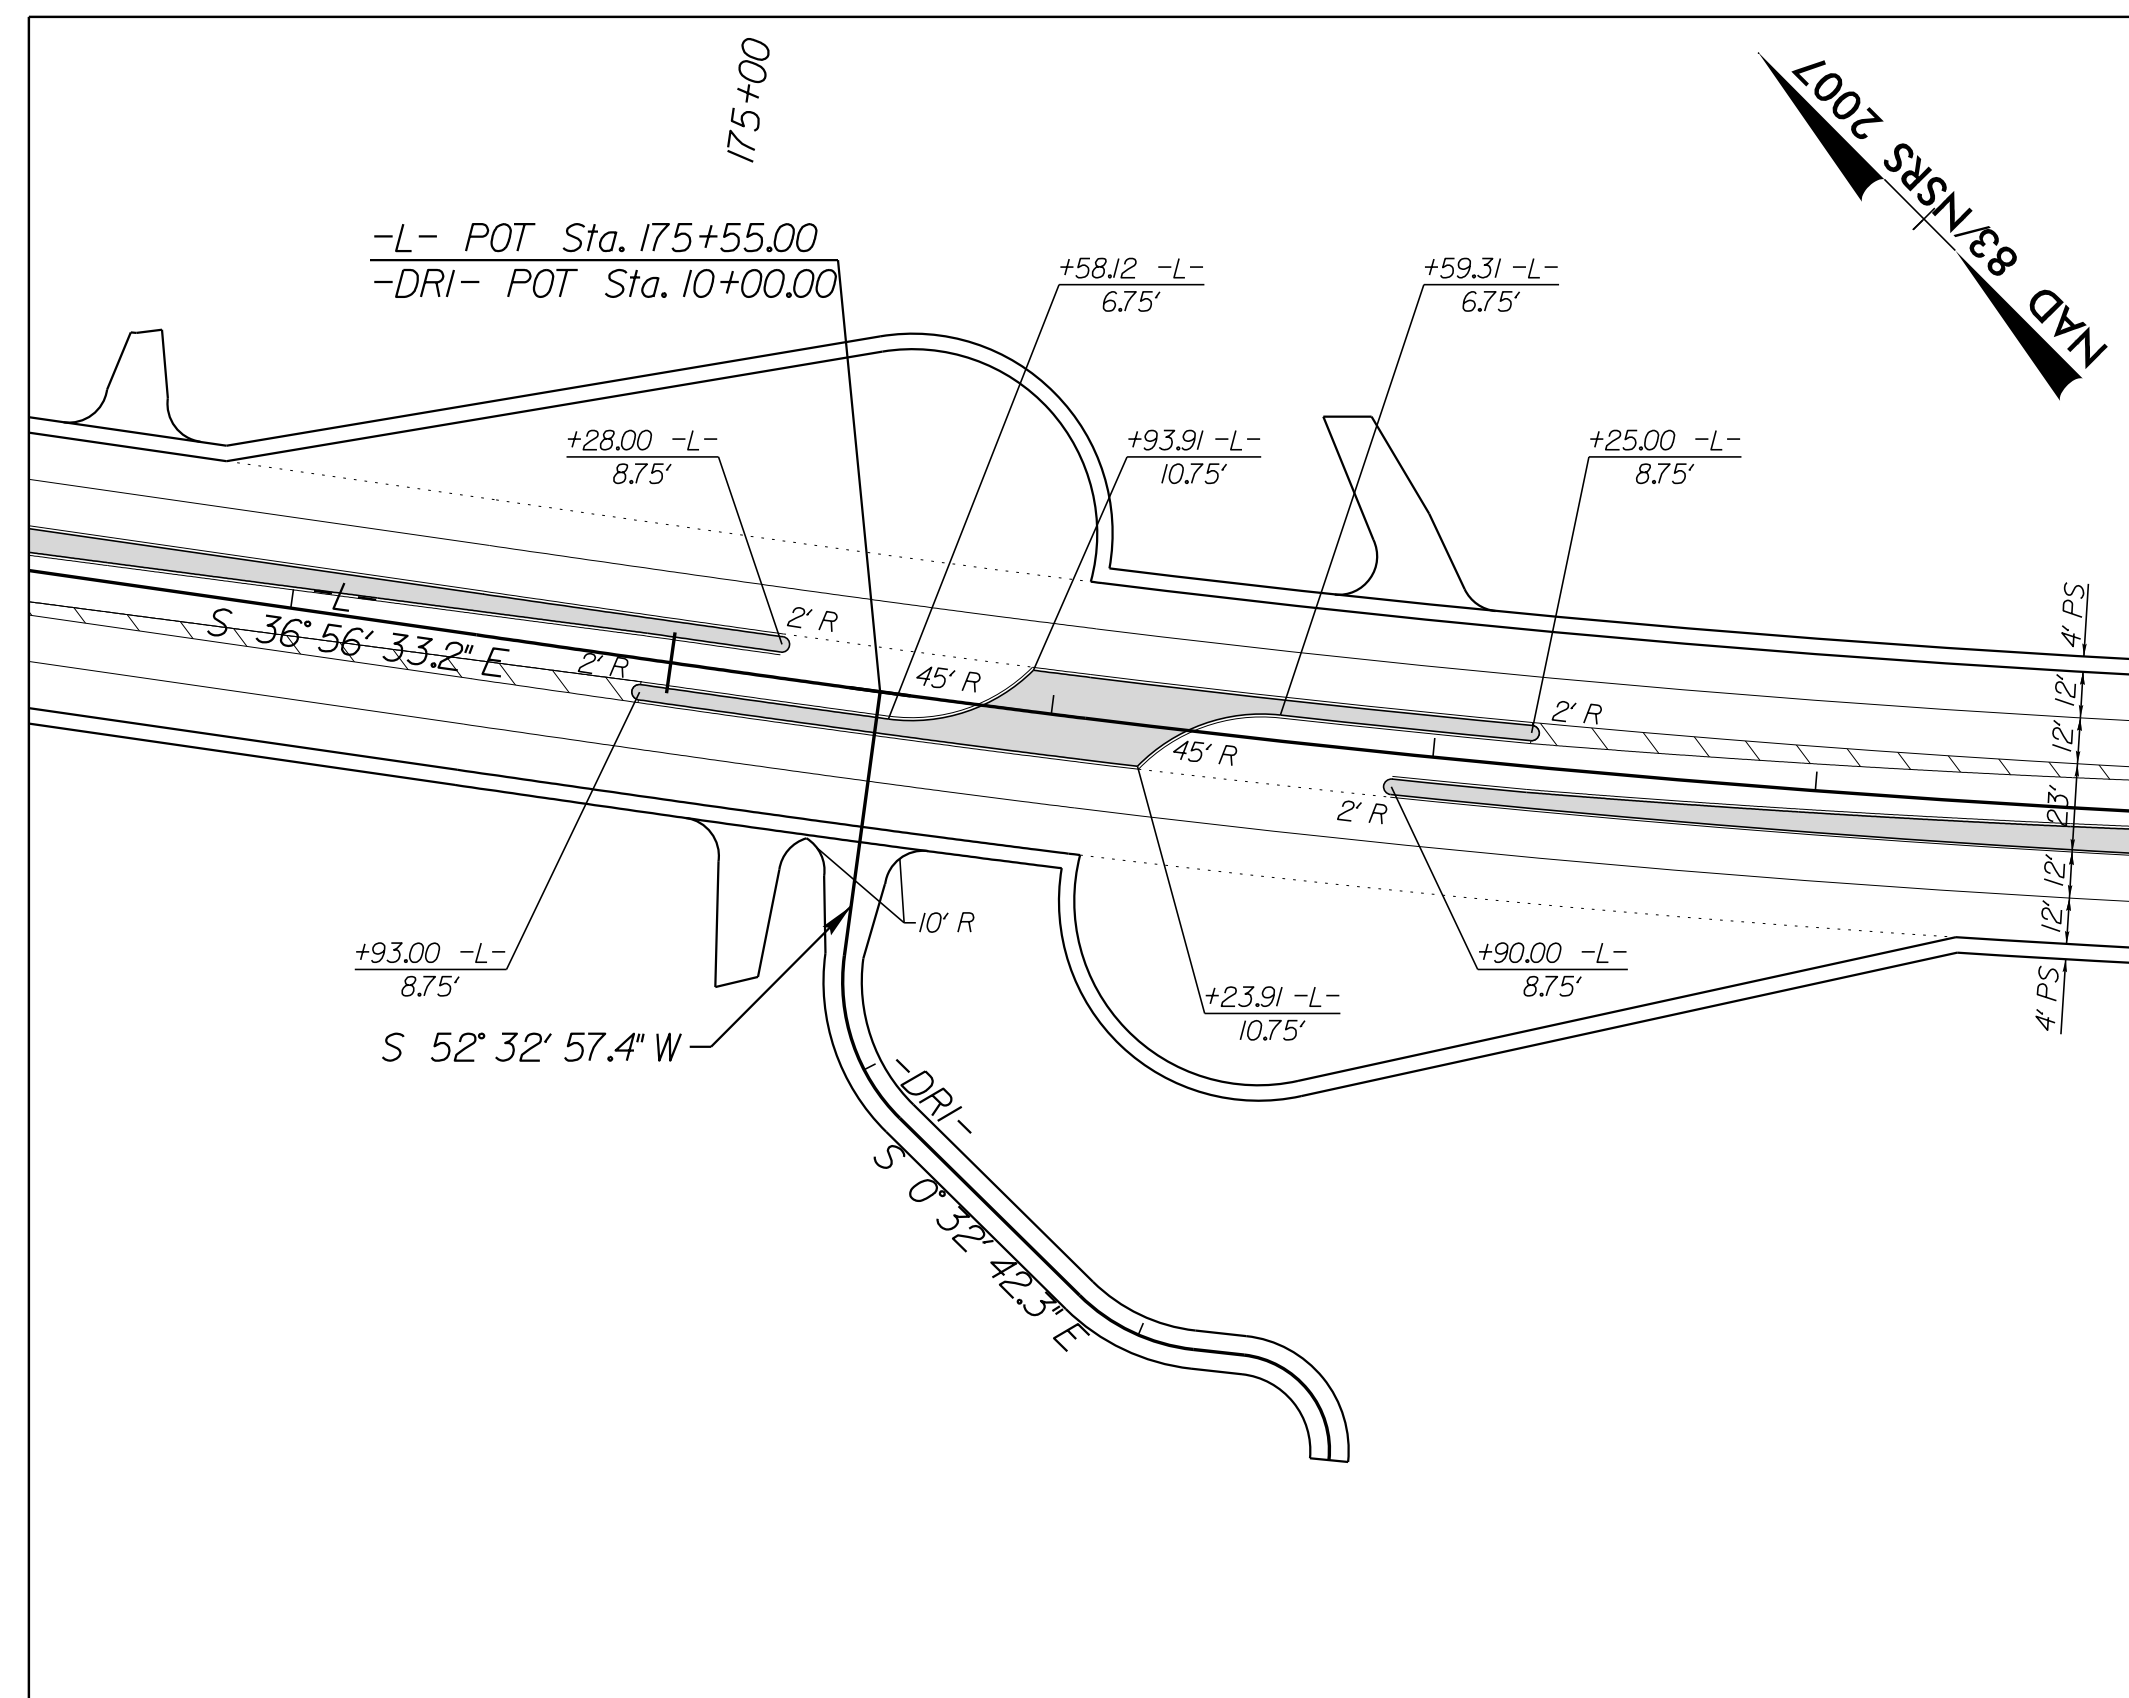

NC 16 (-L-)/  
-DRI- CONCRETE MONOLITHIC ISLAND DETAIL  
SEE PLAN SHEET 16 FOR PLAN VIEW

PROJECT REFERENCE NO. R-3100A	SHEET NO. 2B-7
ROADWAY DESIGN ENGINEER MOTT MACDONALD 1 & E, LLC 3/15/2007	
<b>DOCUMENT NOT CONSIDERED FINAL UNLESS ALL SIGNATURES COMPLETED</b>	
Prepared in the Office of:	

