



8/17/99

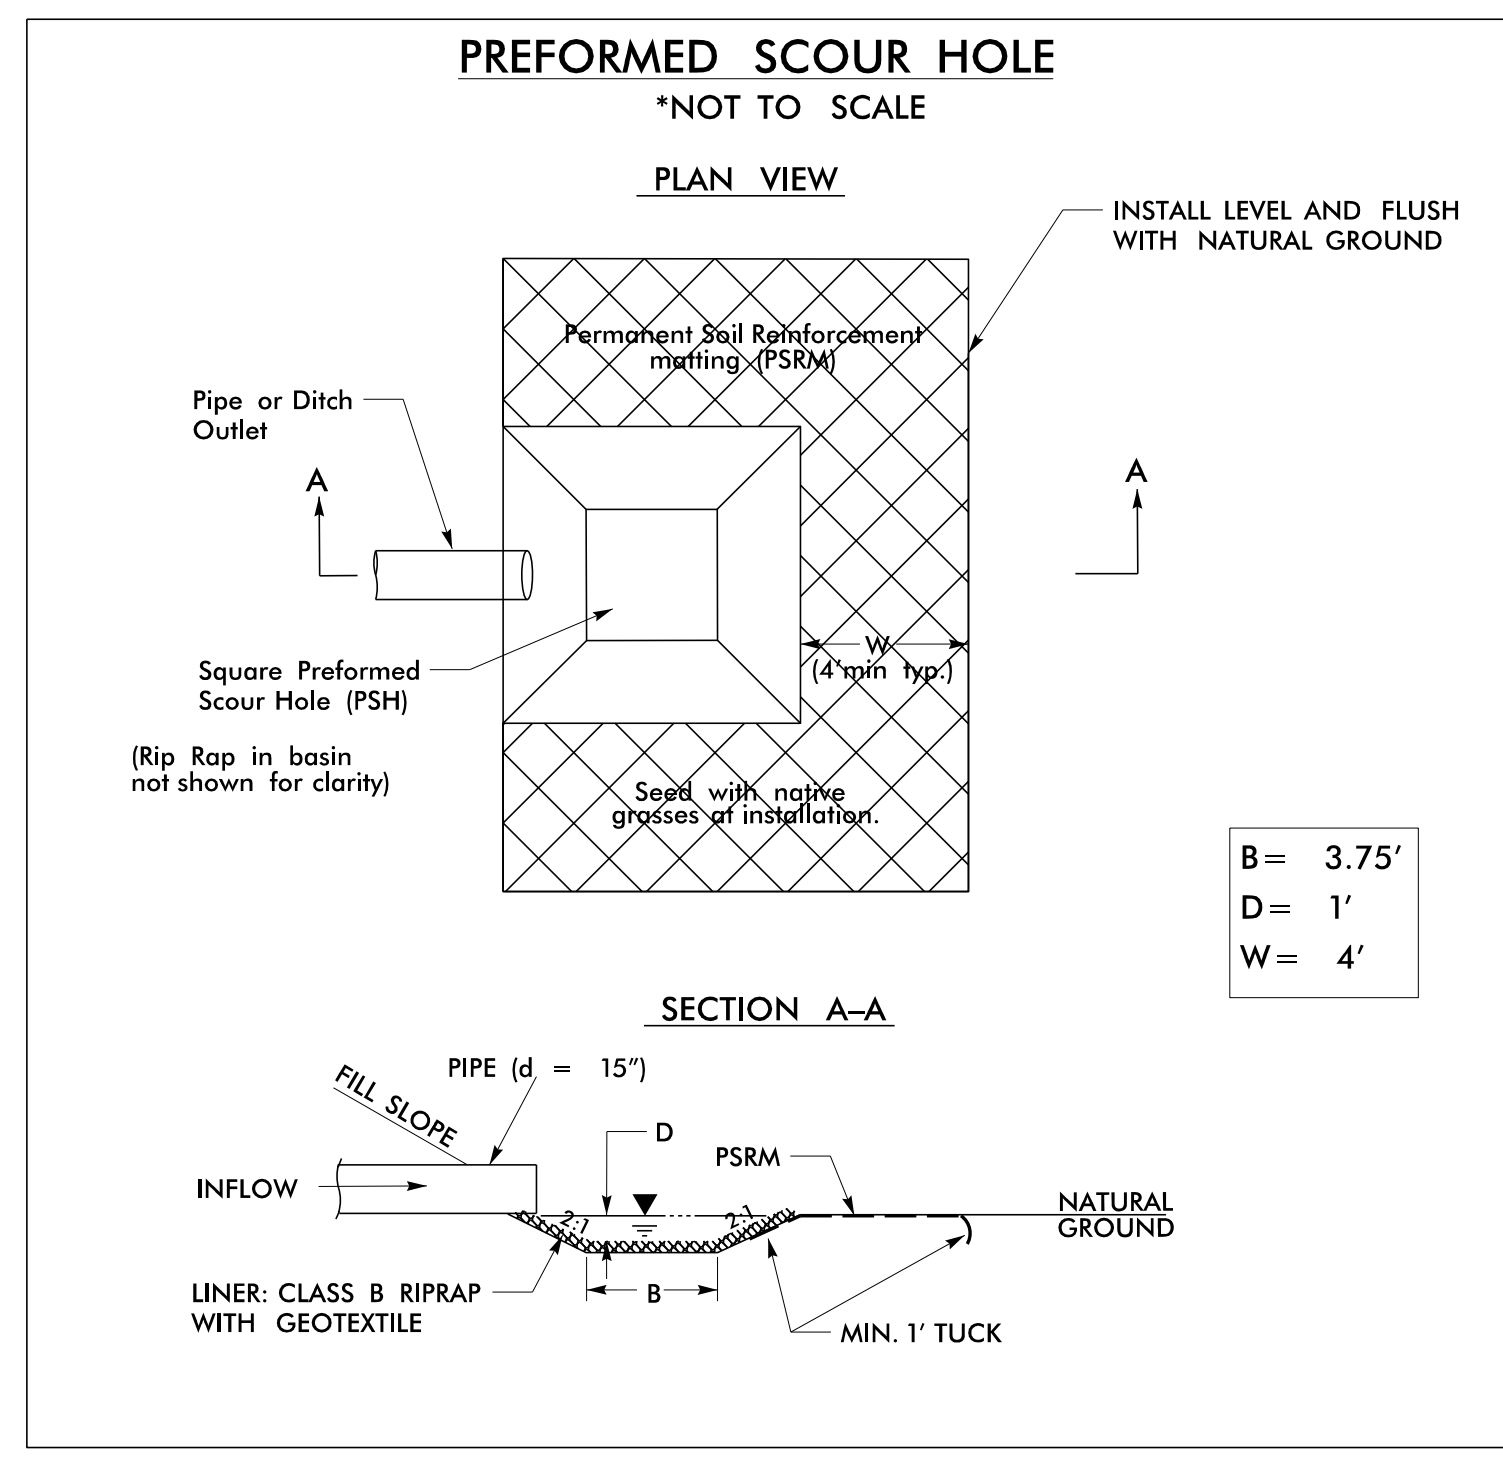


- STA. 35+10 -L- RT
- STA. 90+50 -L- RT
- STA. 114+72 -L- LT
- STA. 164+06 -L- RT
- STA. 166+75 -L- LT
- STA. 172+30 -L- RT
- STA. 233+03 -L- RT
- STA. 236+00 -L- RT

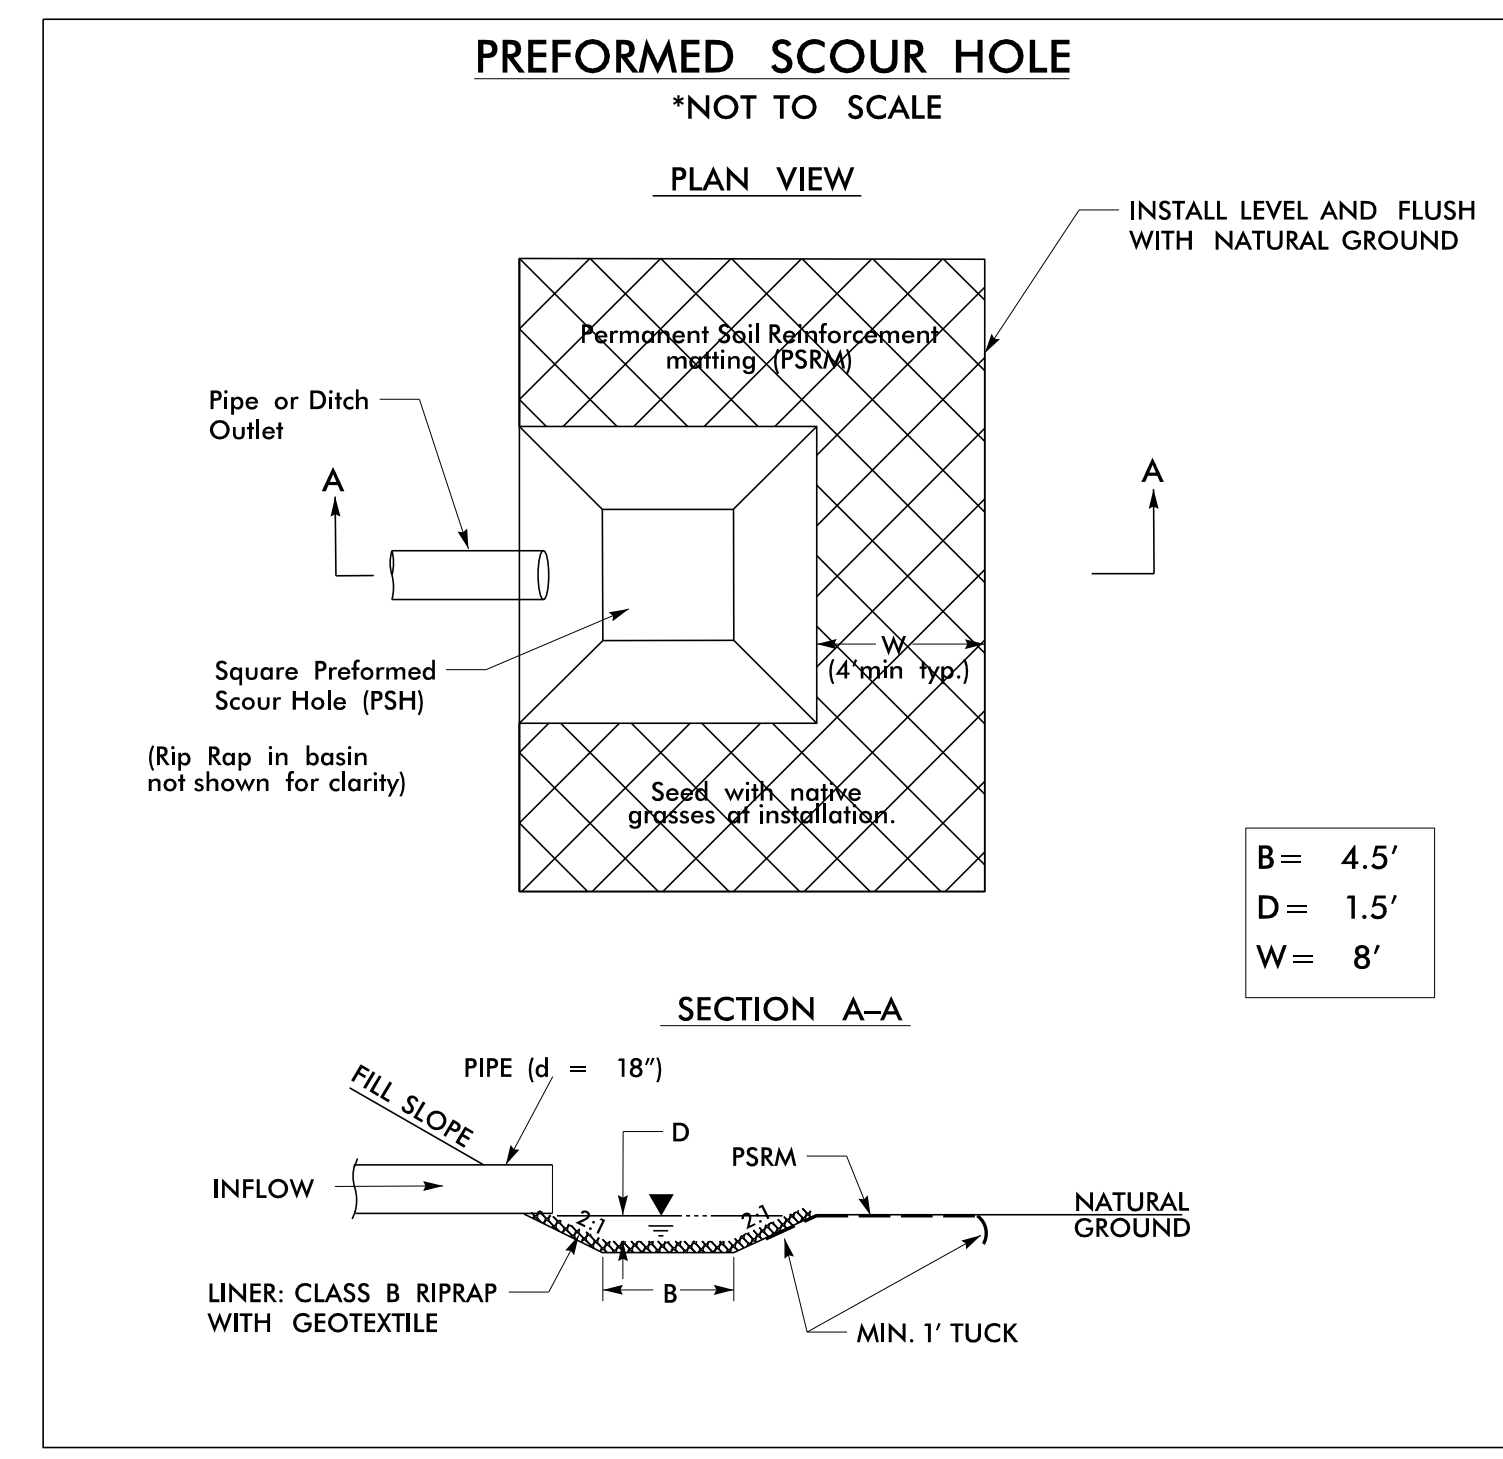


- STA. 113+72 -L- LT

PROJECT REFERENCE NO. R-3100A	SHEET NO. 2D-1
HYDRAULICS ENGINEER	
DOCUMENT NOT CONSIDERED FINAL UNLESS ALL SIGNATURES COMPLETED	

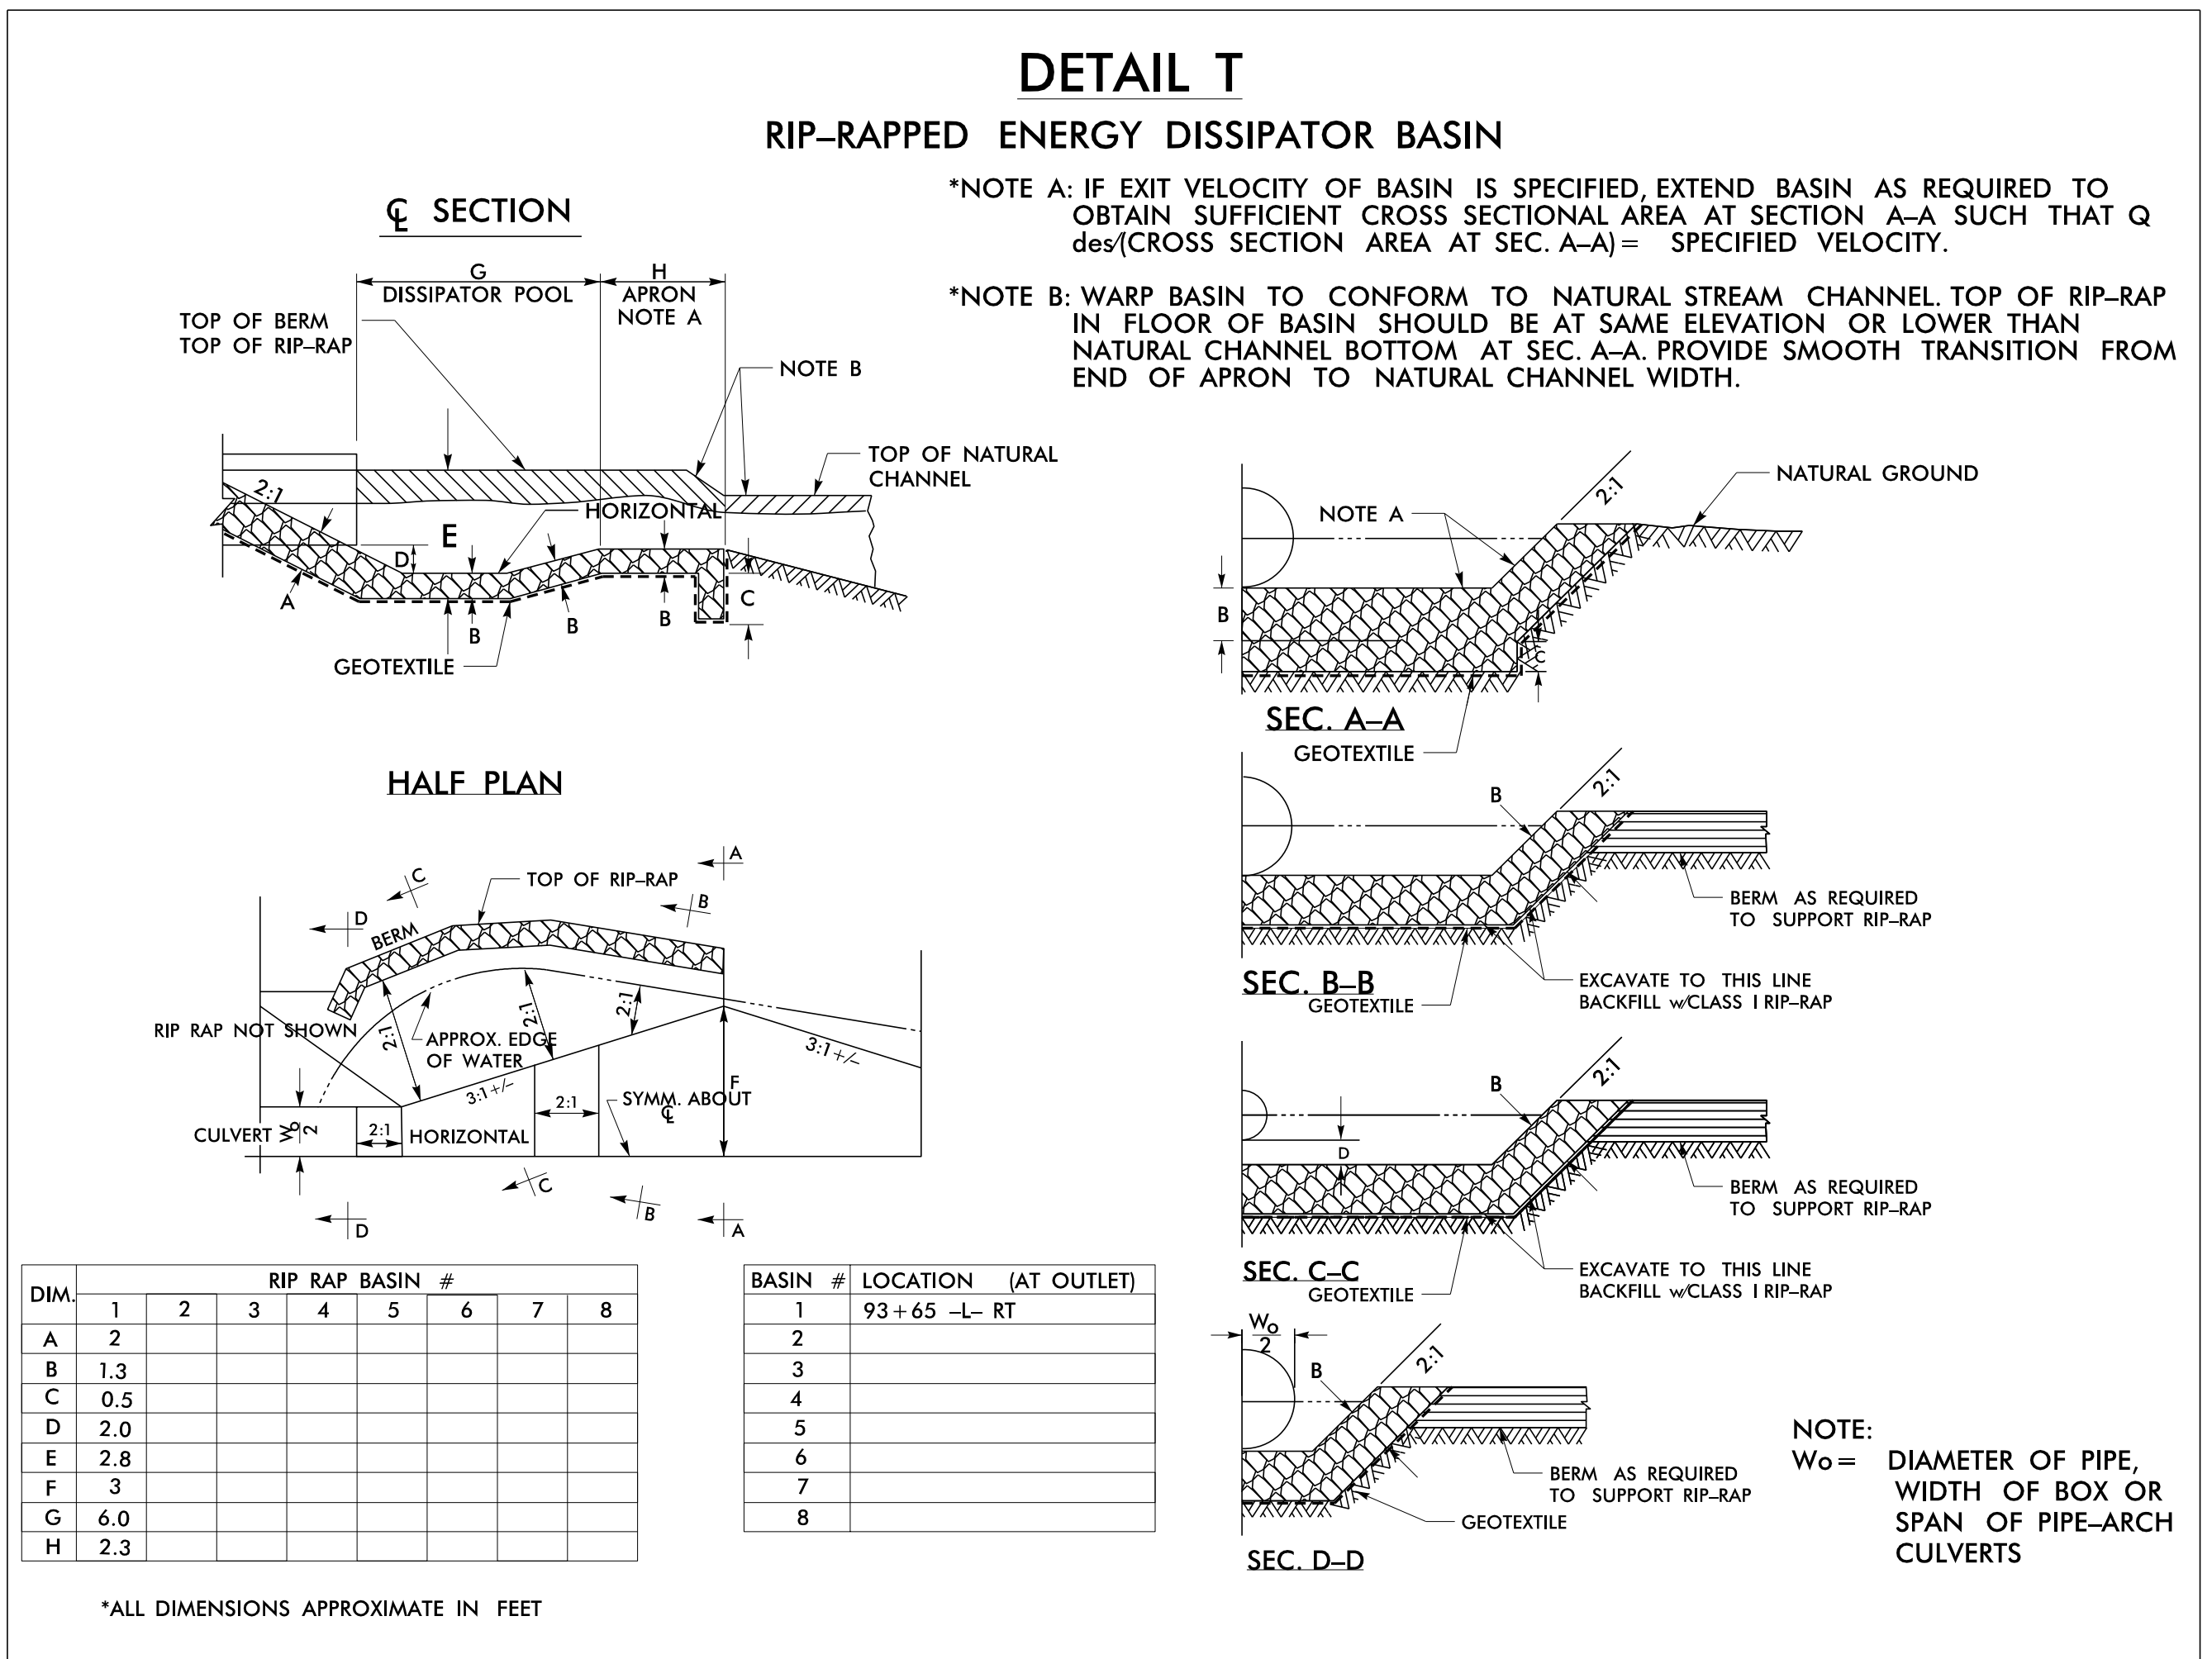

- STA. 93+65 -L- RT

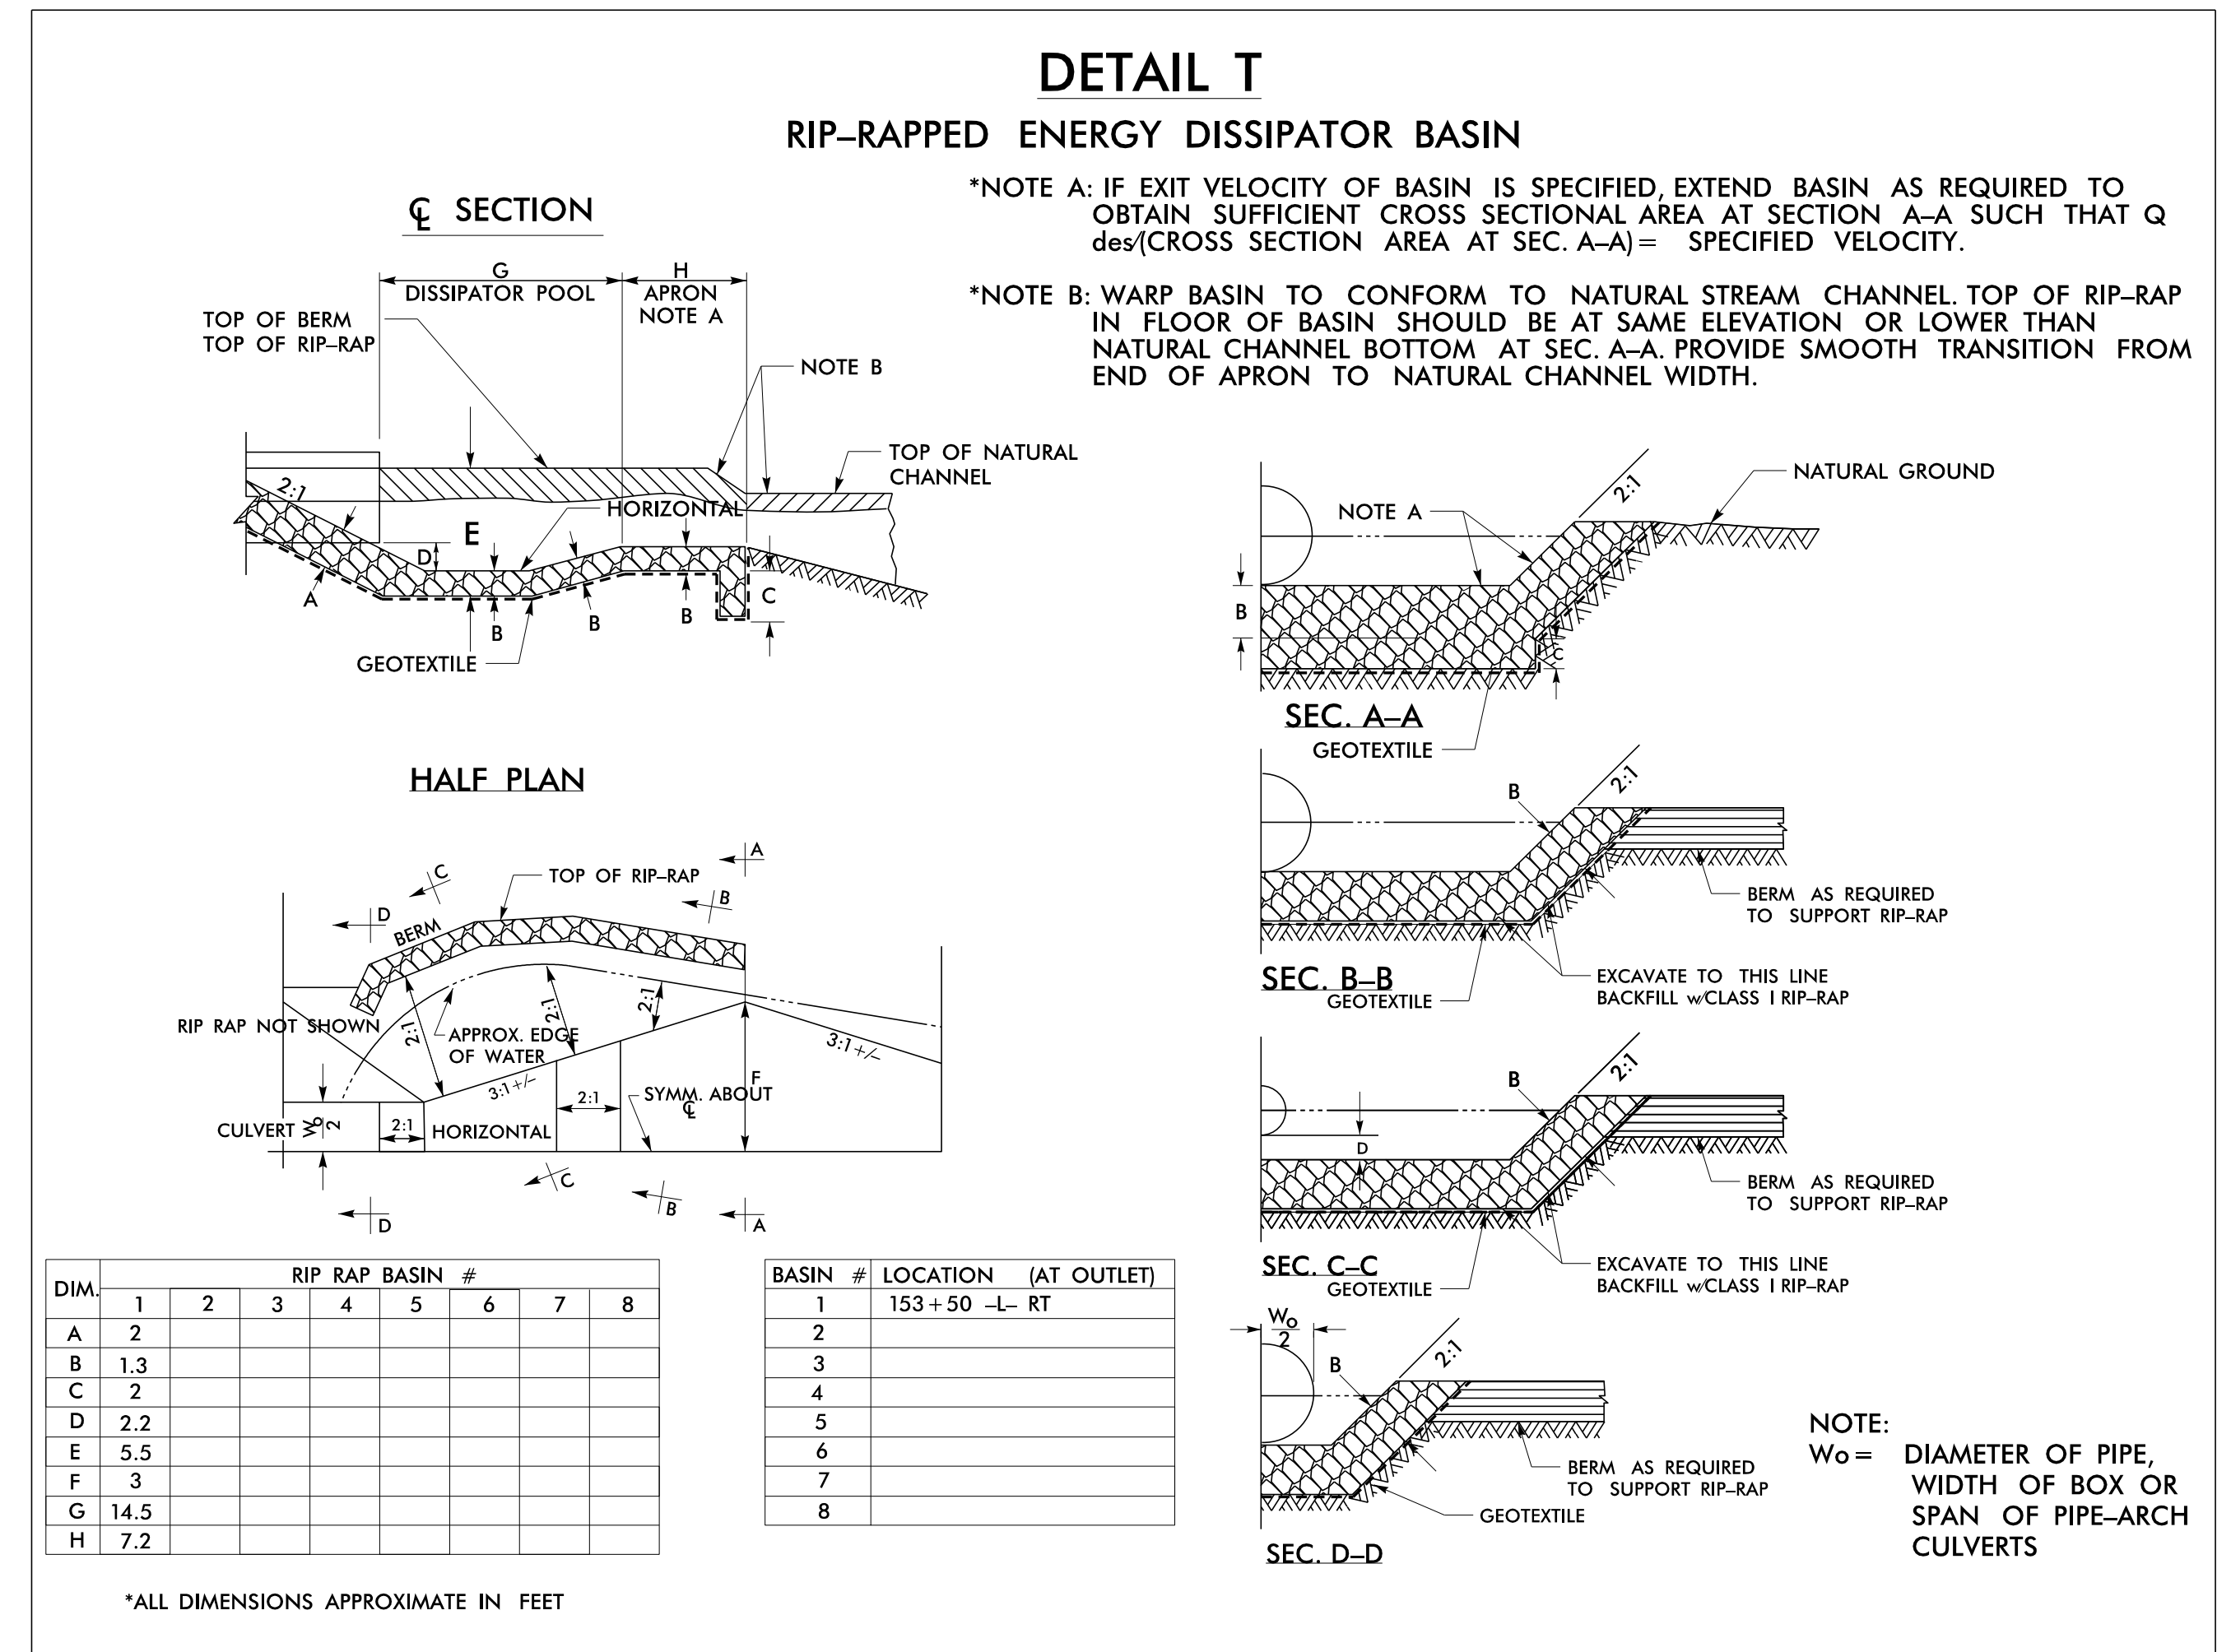

- FROM STA. 153+44 TO STA. 153+66 -L- RT

I:\2005\_Plan\Projects\3100A\3100A\_rdp\_psh02D.dgn  
 8/17/99 10:56:16 AM