


5/14/99

-DR1-

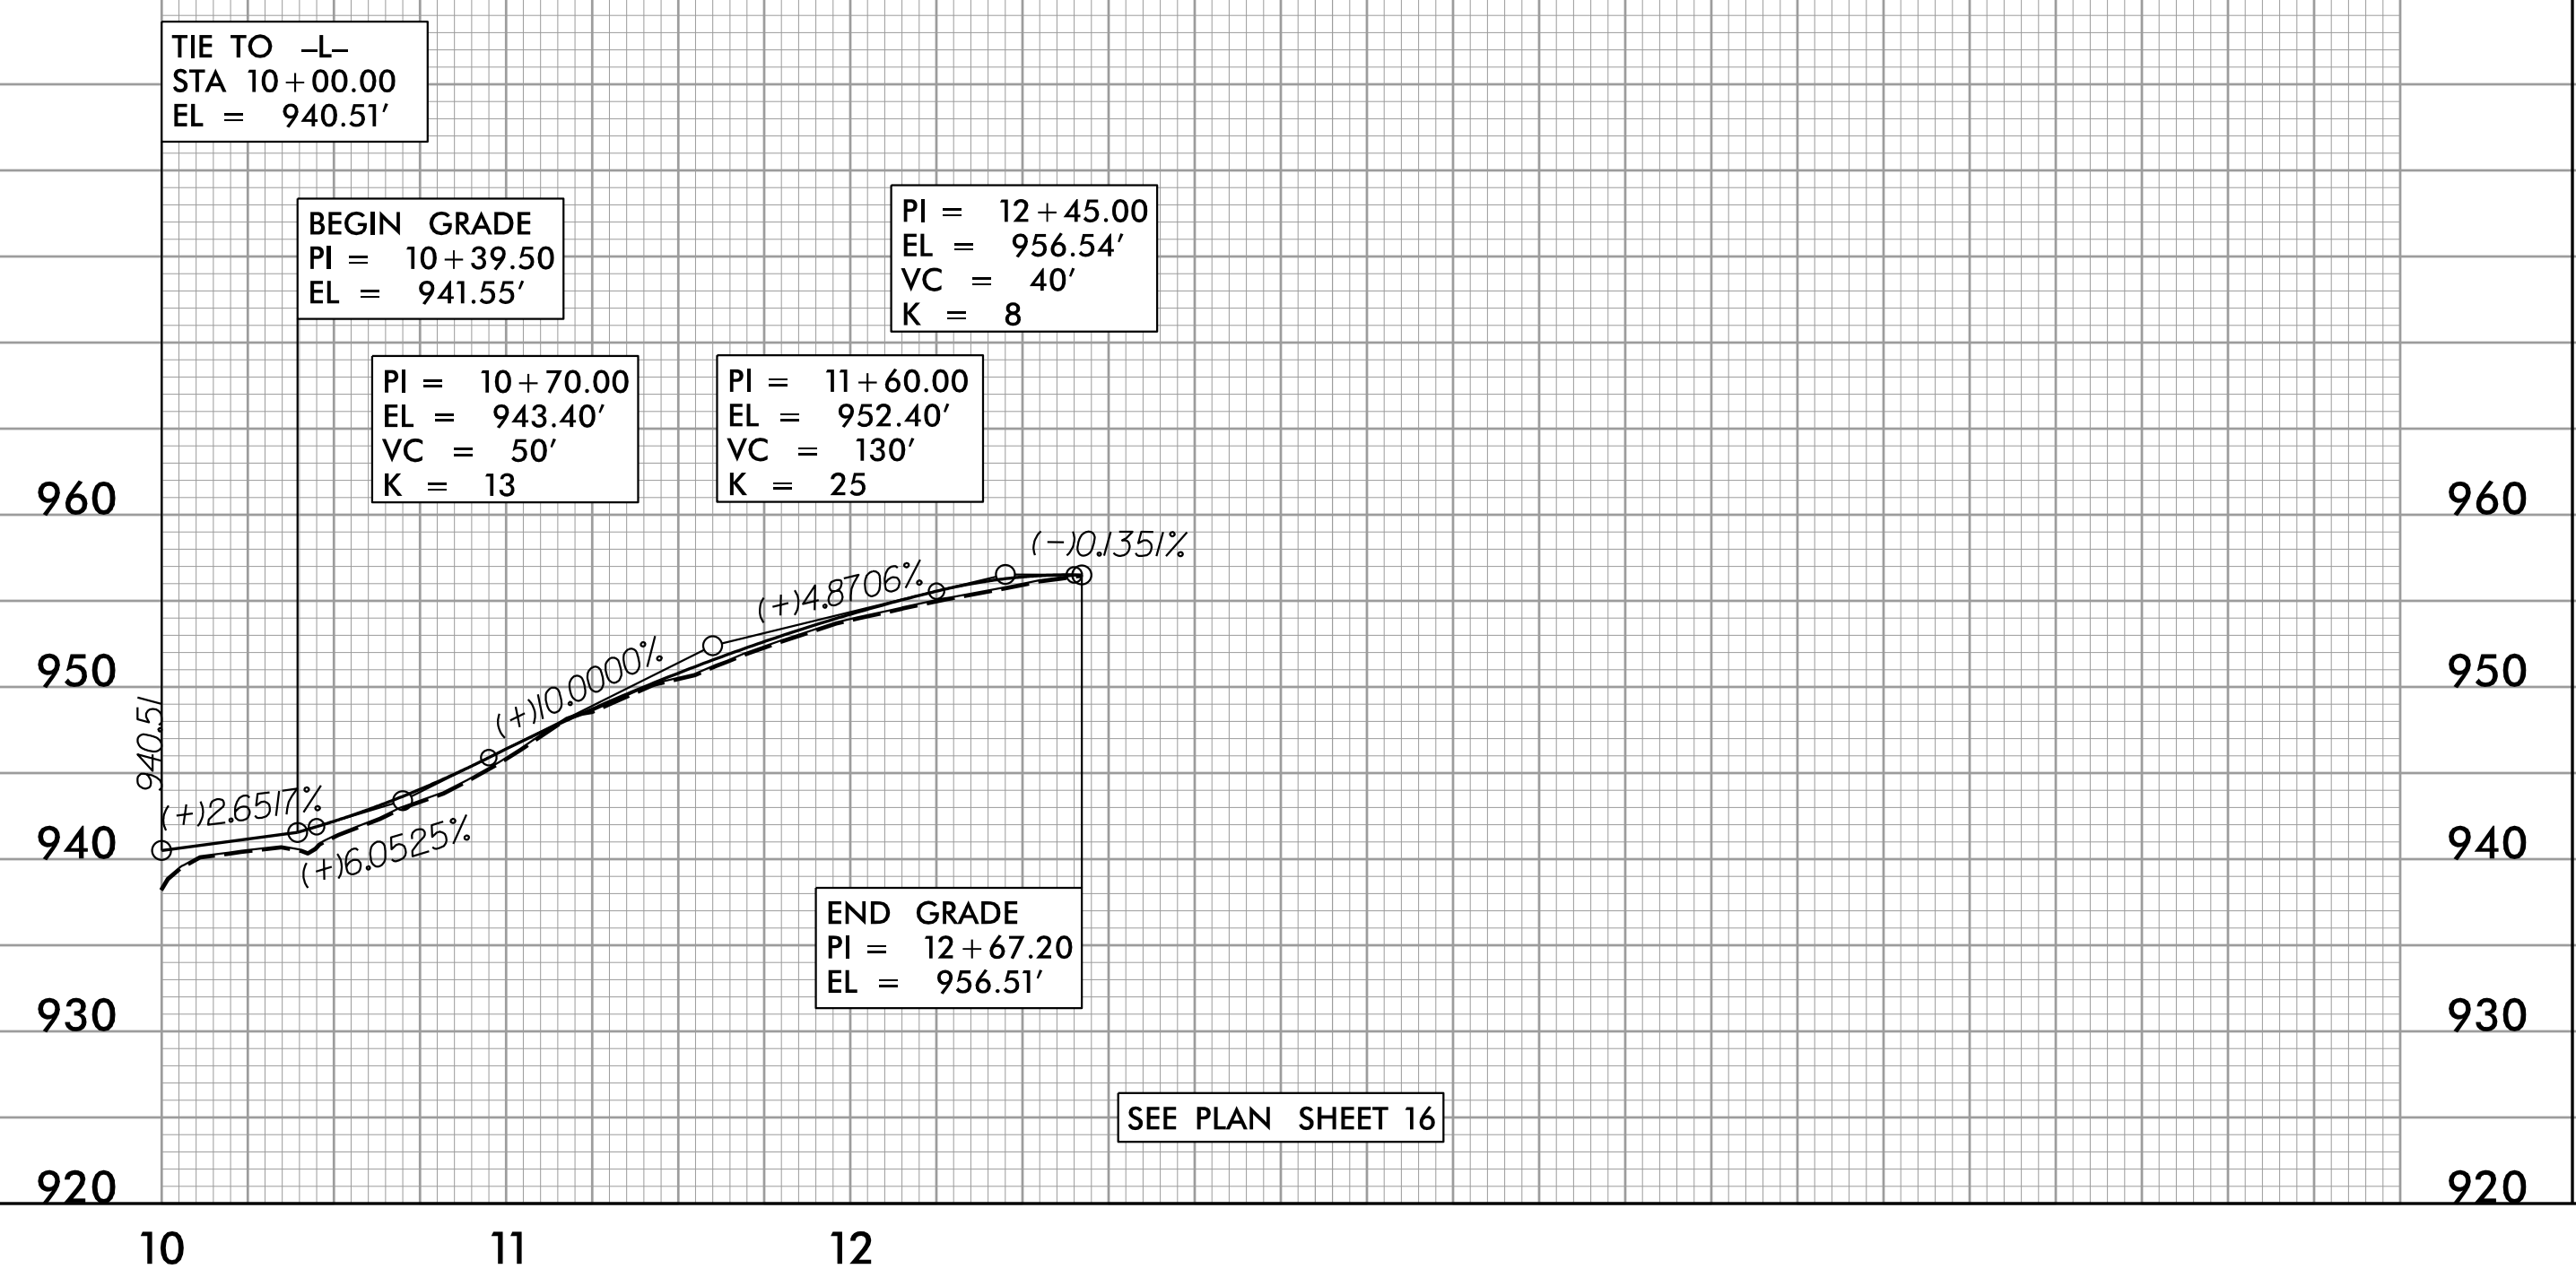

PROJECT REFERENCE NO. R-3100A	SHEET NO. 36
ROADWAY DESIGN ENGINEER SEAL 21102 MOTT MACDONALD I & E, LLC LICENSE NO. F-0669	HYDRAULICS ENGINEER SEAL 025503 MOTT MACDONALD I & E, LLC LICENSE NO. F-0669
DOCUMENT NOT CONSIDERED FINAL UNLESS ALL SIGNATURES COMPLETED	
Prepared in the Office of:	M PO Box 700 Furqan-Yarima, NC 27526 MOTT MACDONALD www.mottmcc.com/americas

RIGHT DTICH - - - - -
LEFT DTICH - - - - -

2:55:49 PM
C:\Users\j... \Project\3100A_rdu_psh24-36.dgn
10/6/2016