
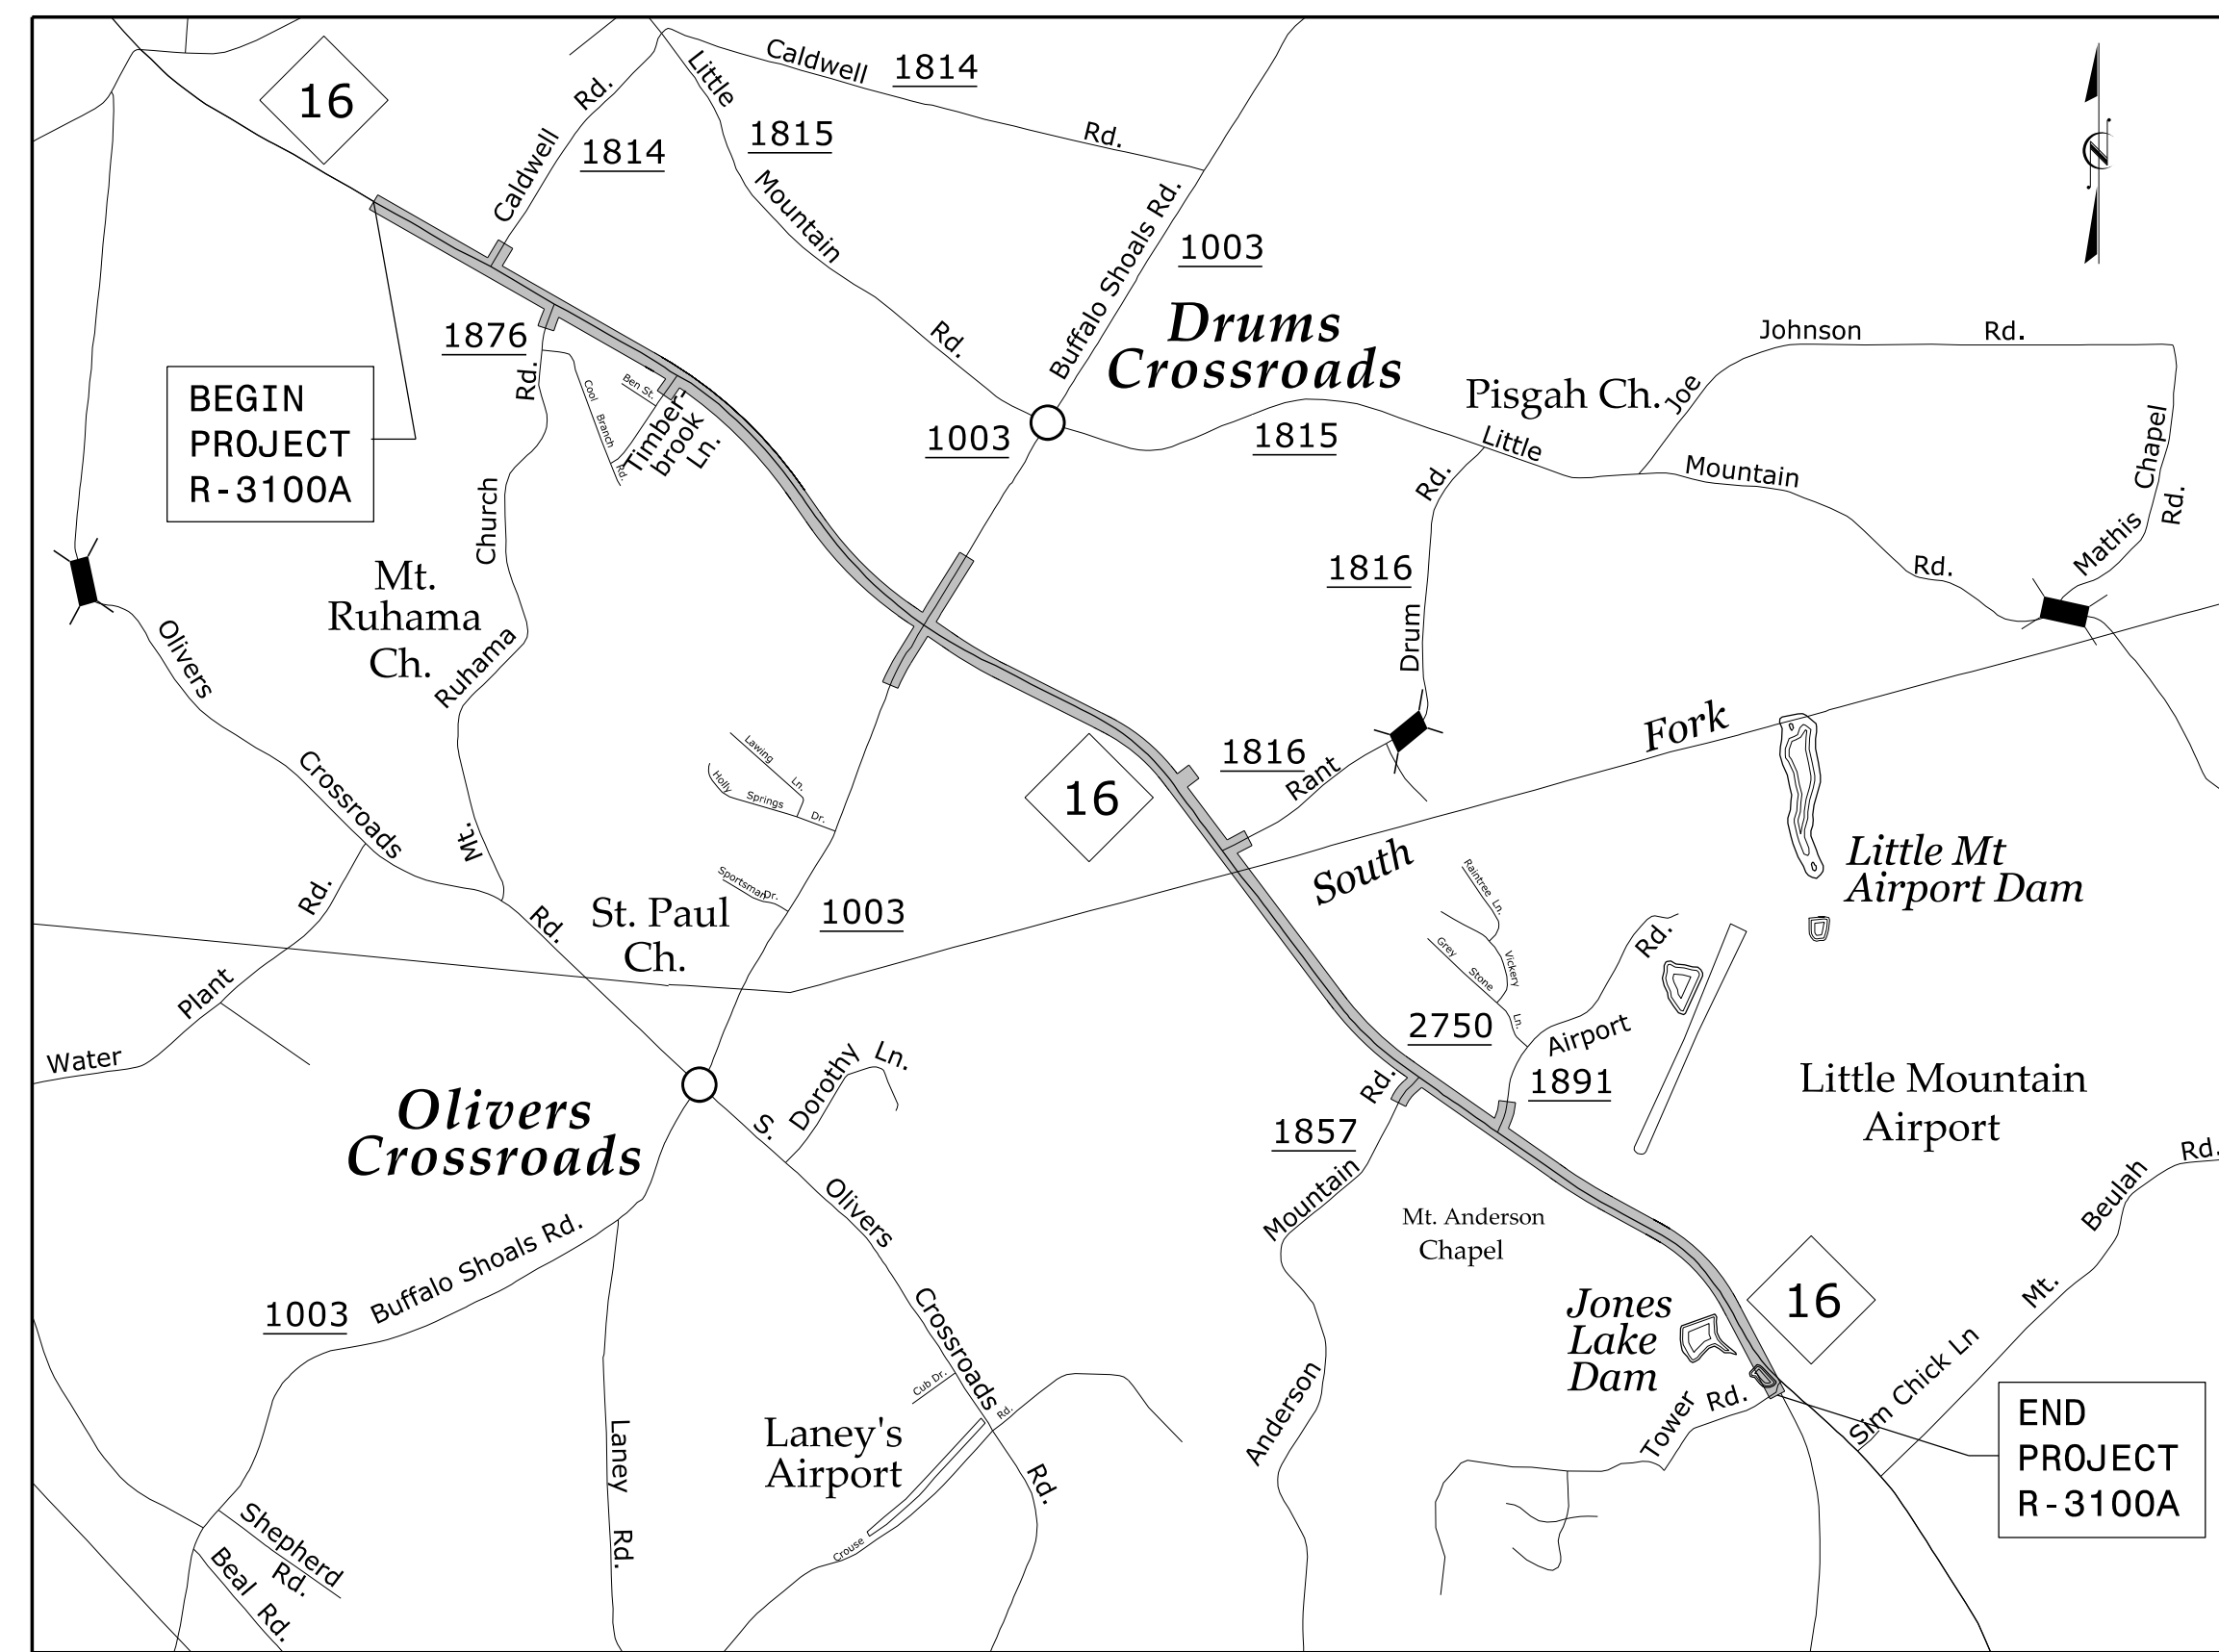


STATE OF NORTH CAROLINA
DIVISION OF HIGHWAYS

TRANSPORTATION MANAGEMENT PLAN

CATAWBA COUNTY

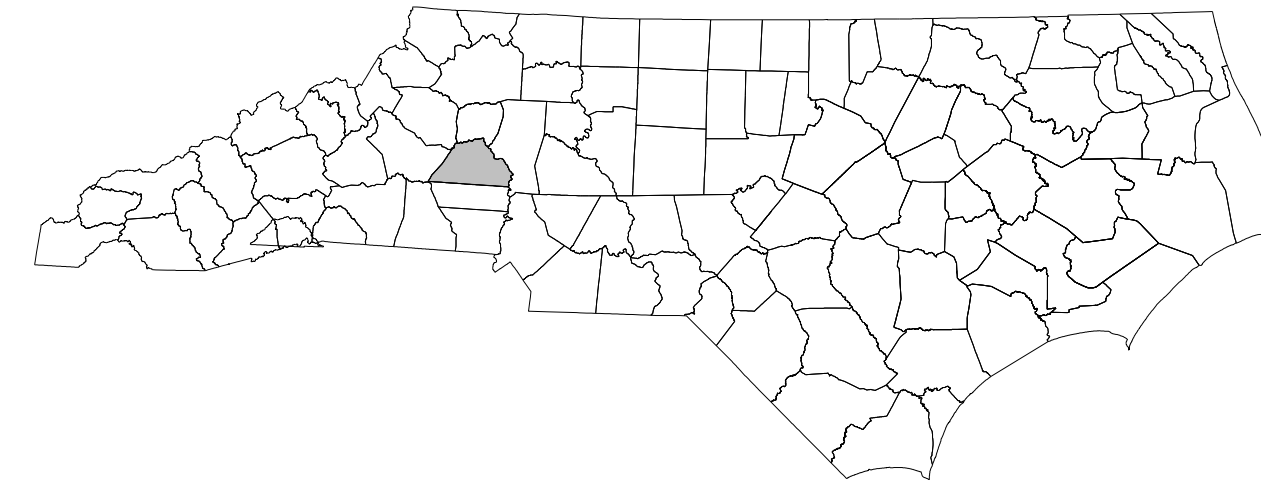


VICINITY MAP

INDEX OF SHEETS

SHEET NO.	TITLE
TMP-1	TITLE SHEET, VICINITY MAP, AND INDEX OF SHEETS
TMP-1A	LIST OF APPLICABLE ROADWAY STANDARD DRAWINGS, AND LEGEND
TMP-1B, 1C	GENERAL NOTES
TMP-2	PCB AT SHORING LOCATIONS
TMP-2A, 2B-2F	TEMPORARY SHORING NOTES
TMP-2G	TEMPORARY PCB PLACEMENT TYPICAL
TMP-2H	TIMBERBROOK LN DETOUR SIGN DESIGN
TMP-2I	BUFFALO SHOALS RD DETOUR SIGN DESIGN
TMP-3, 3A, 3B	PHASING
TMP-4, 4A-4R	PHASE I
TMP-4S	-Y18- TIMBERBROOK LN - ROAD CLOSURE & DETOUR ROUTE
TMP-4T	BUFFALO SHOALS RD - ROAD CLOSURE & DETOUR ROUTE
TMP-5, 5A-5R	PHASE II
TMP-6, 6A-6R	PHASE III

DOCUMENT NOT CONSIDERED FINAL
UNLESS ALL SIGNATURES COMPLETED

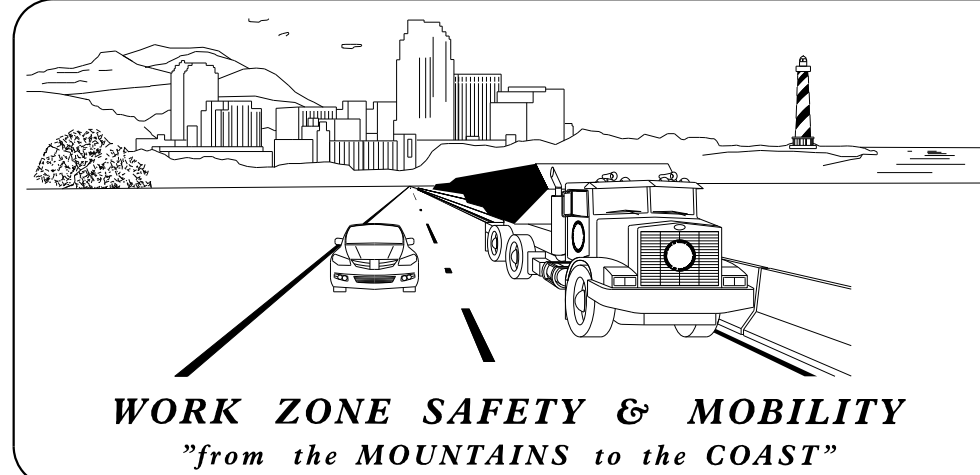

N.C.D.O.T. WORK ZONE TRAFFIC CONTROL
1561 MAIL SERVICE CENTER (MSC) RALEIGH, NC 27699-1561
750 N. GREENFIELD PARKWAY, GARNER, NC 27529 (DELIVERY)
PHONE: (919) 773-2800 FAX: (919) 771-2745

J.S. BOURNE, P.E. STATE TRAFFIC MANAGEMENT ENGINEER
D.A. PARKER, P.E. WESTERN WZTC ENGINEER
R. M. GARRETT PROJECT DESIGN ENGINEER



Stantec
Stantec Consulting Services Inc.
801 Jones Franklin Road-Suite 300
Raleigh, NC 27606
Tel. 919.851.6866
Fax. 919.851.7024
www.stantec.com
License No. F-0672

BETSY L. WATSON, PE SENIOR TRANSPORTATION ENGINEER
K. READ GENTRY TRANSPORTATION DESIGNER

Professional Engineer Seal for Betsy L. Watson, License No. 29449, State of North Carolina.

10/3/2016