
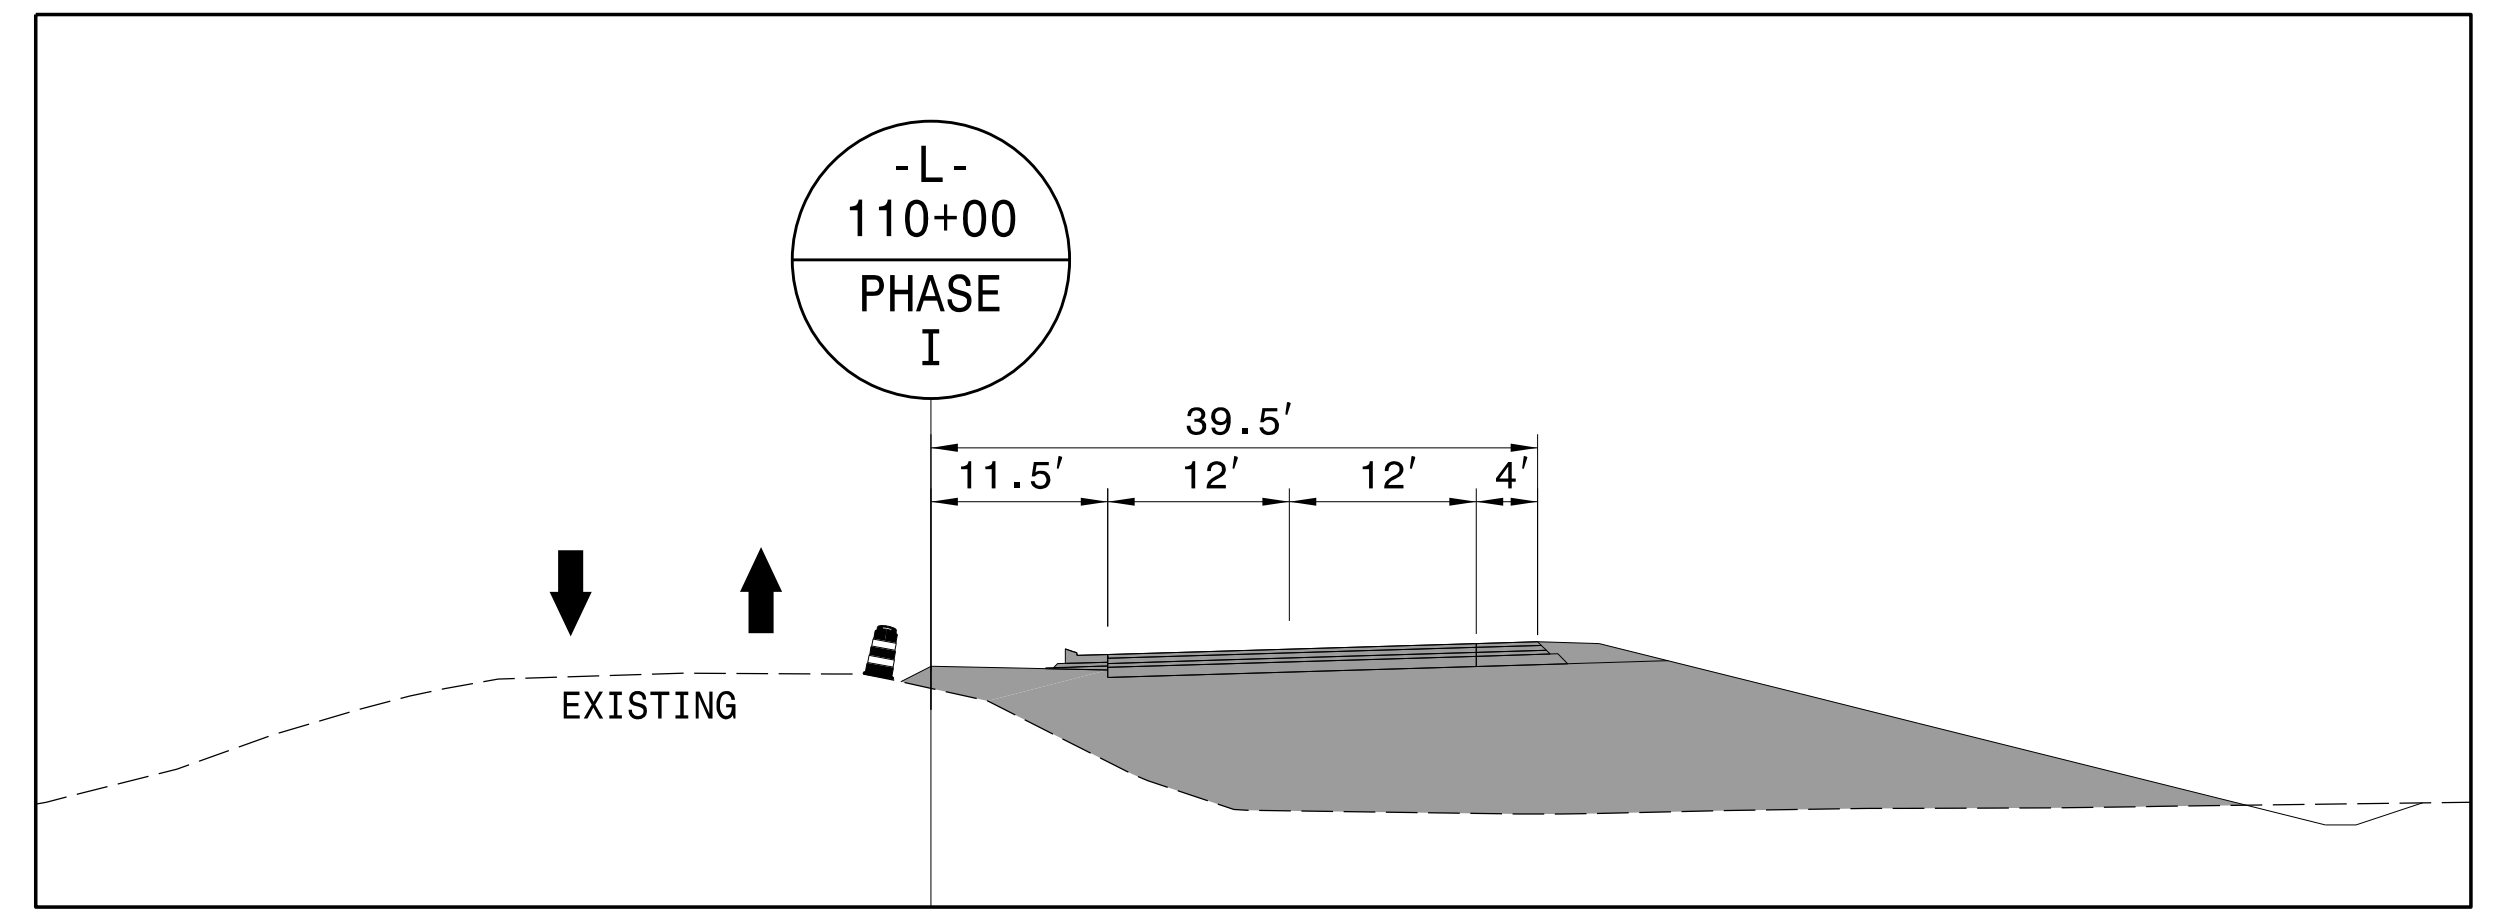
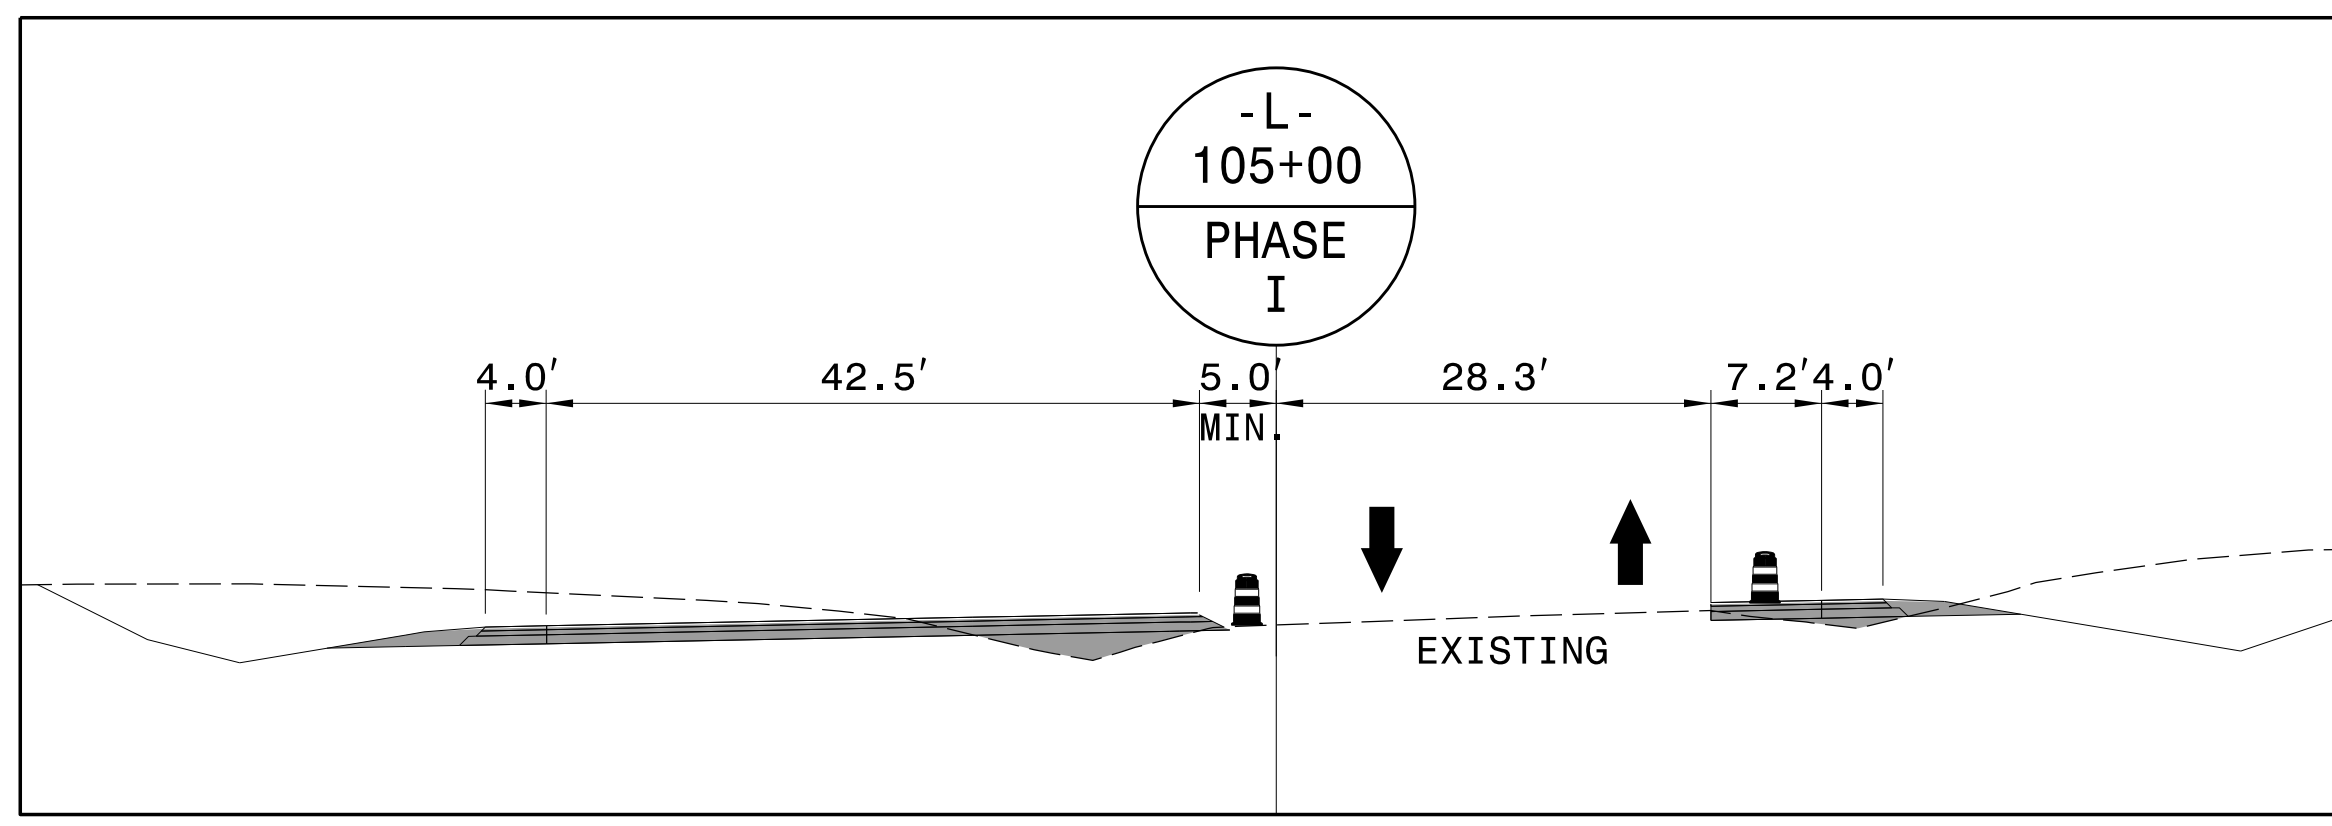


PROJ. REFERENCE NO.	SHEET NO.
R-3100A	TMP-4G

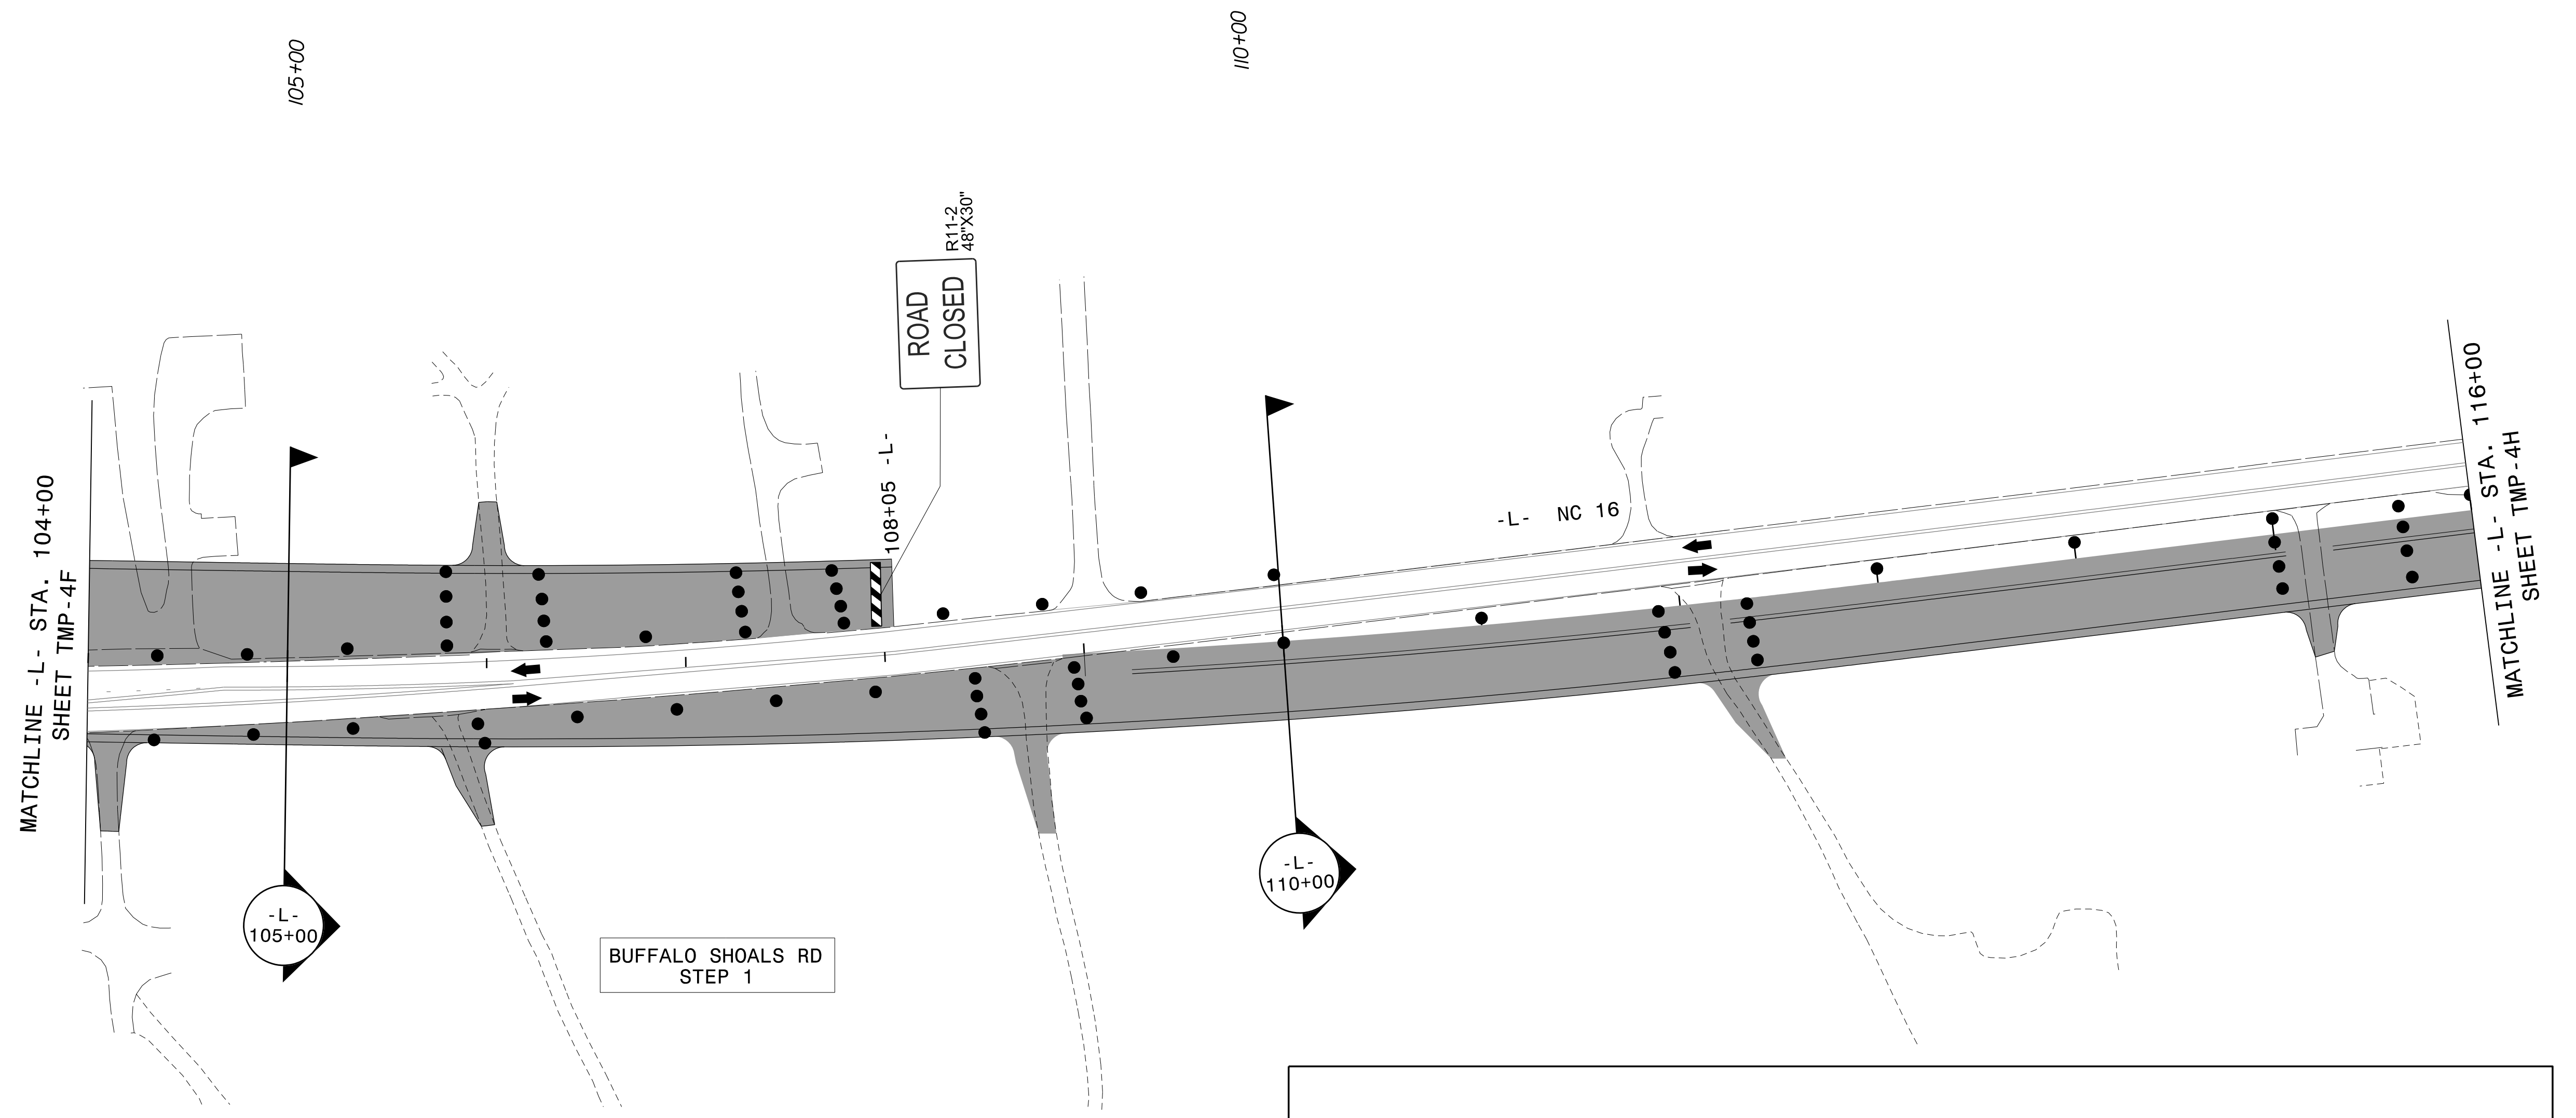


10/3/2016
U:\TrafficControl\TCP\PLAN SHEETS\R-3100A_TC_TMP_04G_PHASE1.dgn
angood

Stantec
 Stantec Consulting Services Inc.
 801 Jones Franklin Road
 Suite 300
 Raleigh, NC 27606
 Tel. 919.851.6866
 Fax. 919.851.7024
 www.stantec.com
 License No. F-0672

DocuSigned by:
 Betsy L. Watson
 35E67855-8745-4000-9000-000000000000

 10/3/2016
 DOCUMENT NOT CONSIDERED FINAL
 UNLESS ALL SIGNATURES COMPLETED

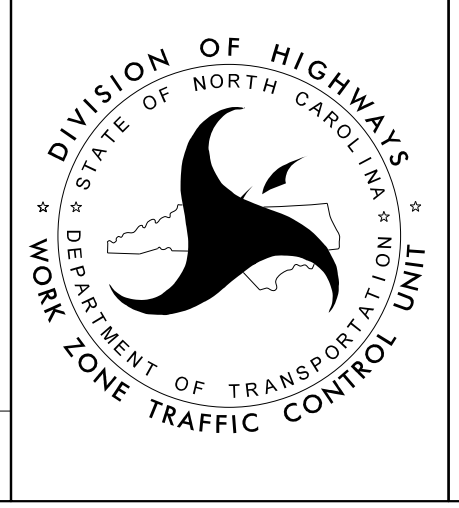

PHASE I