
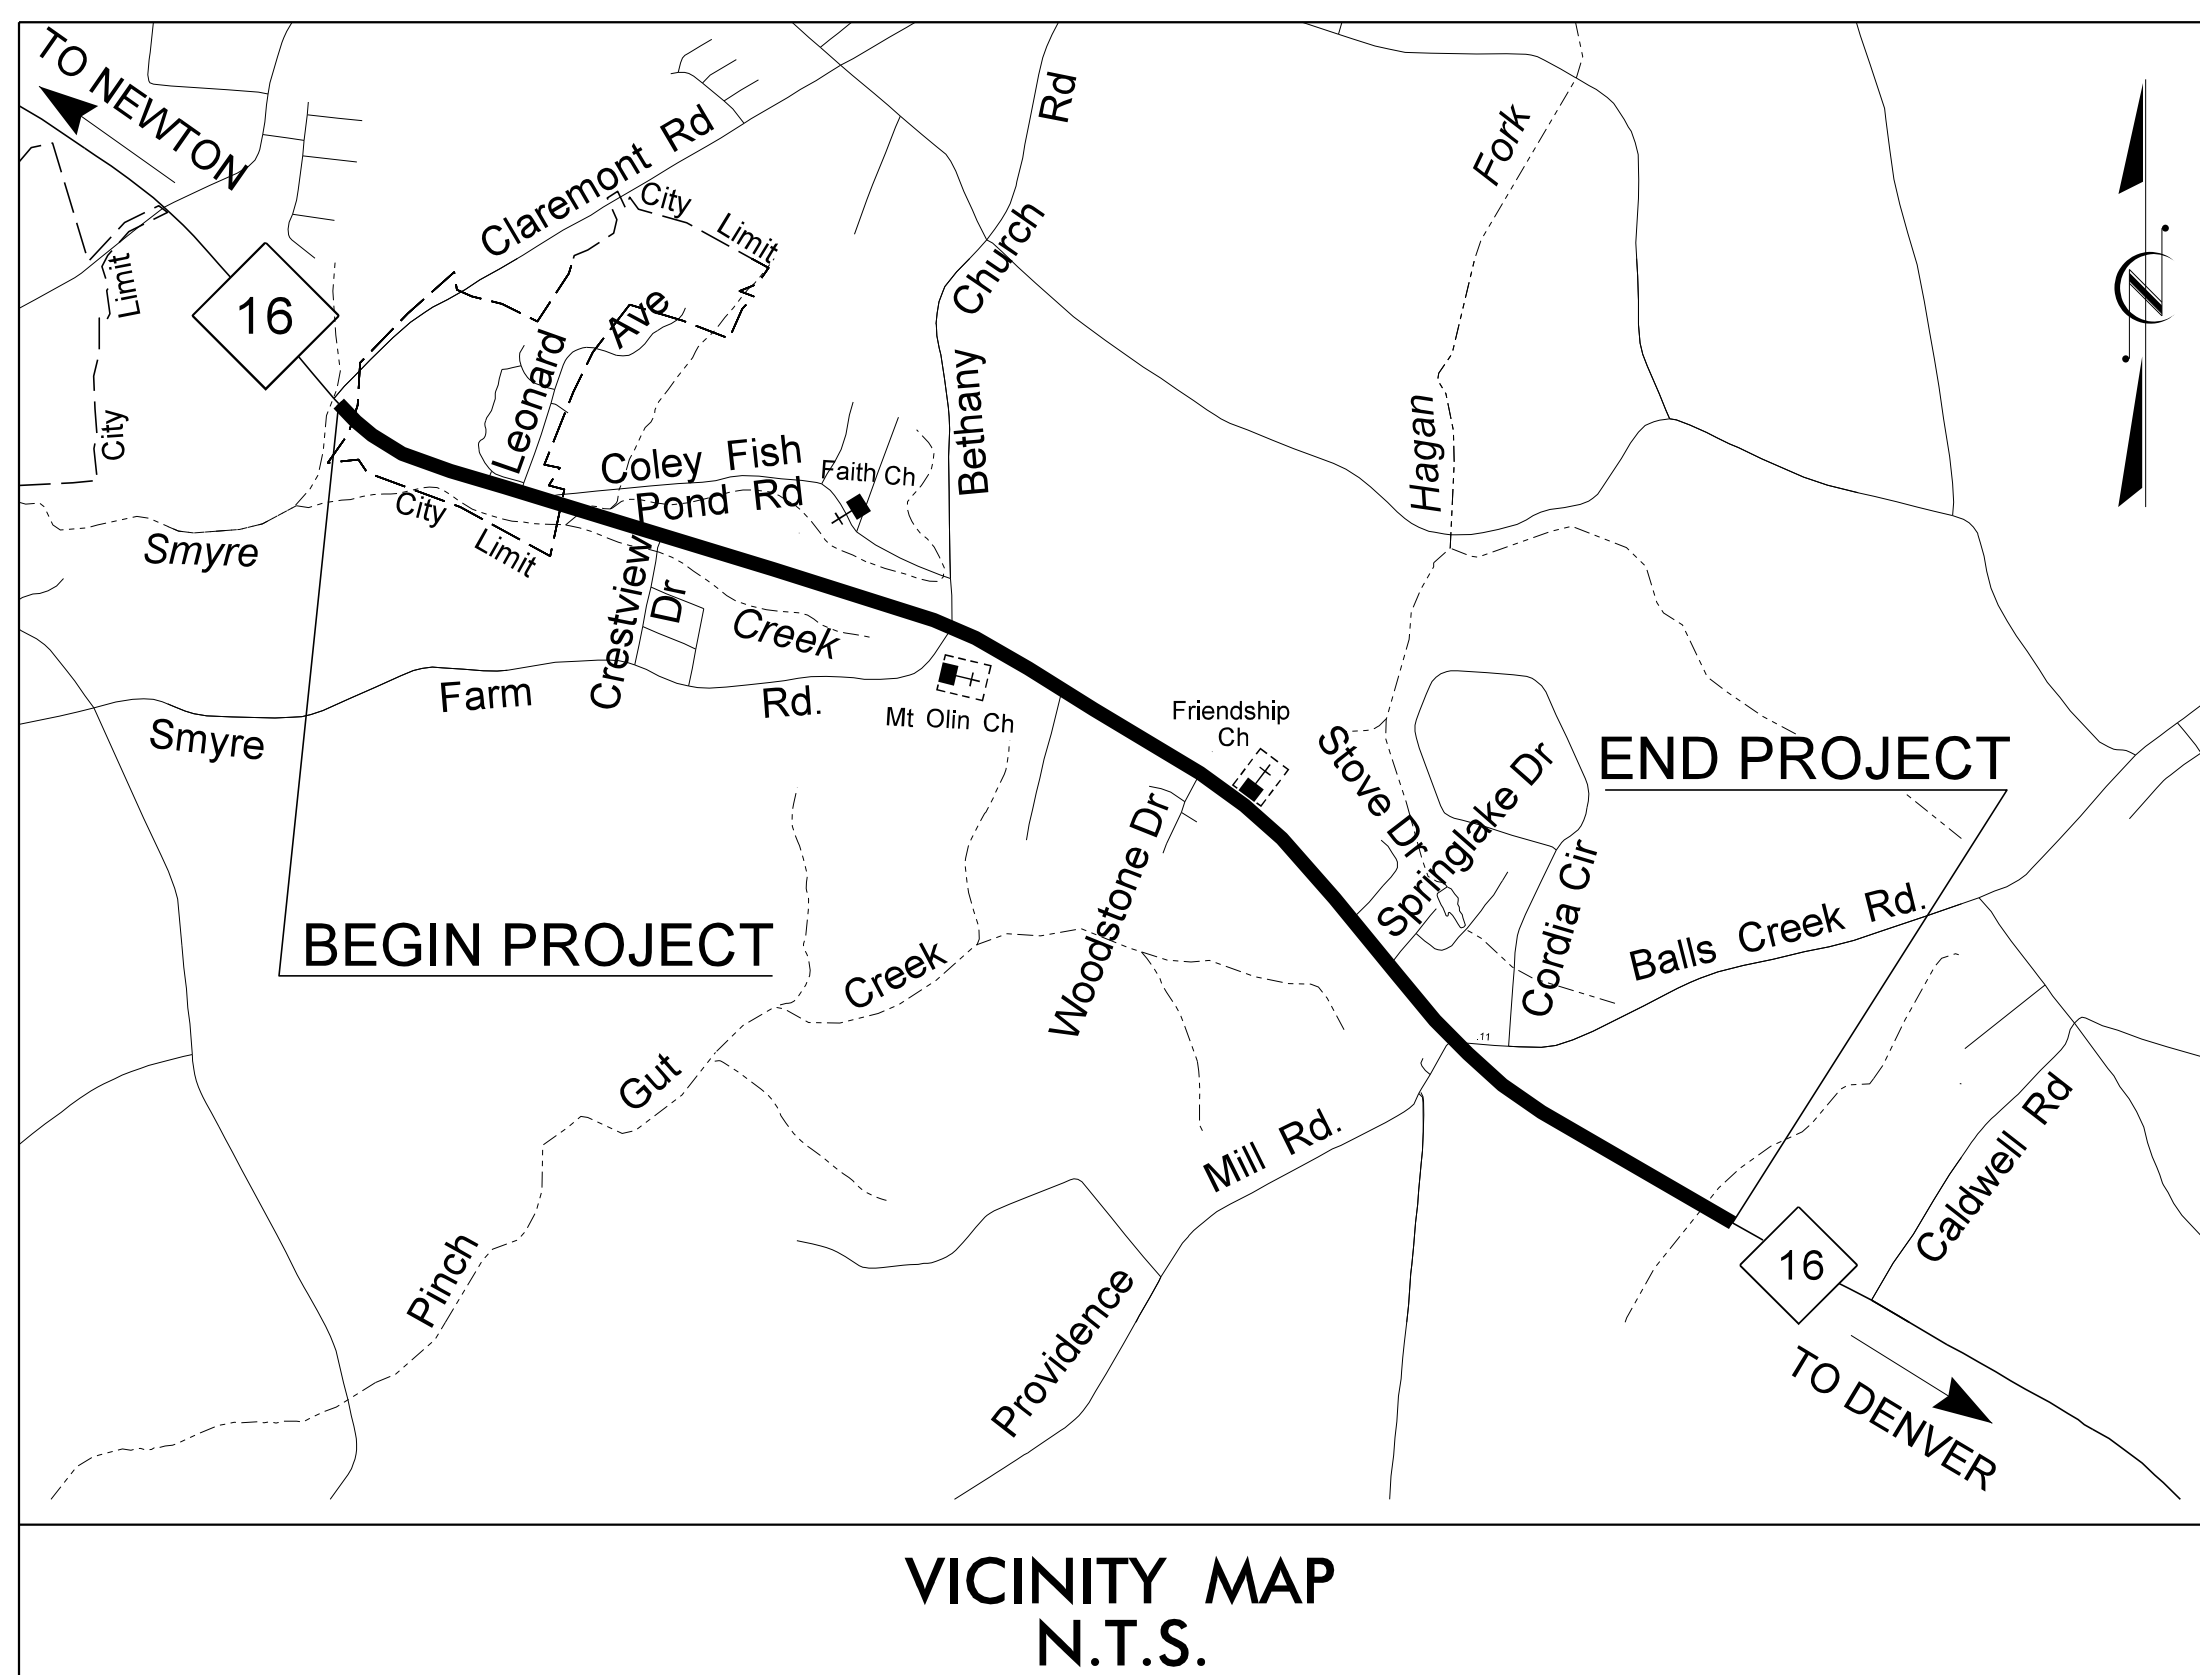


STATE OF NORTH CAROLINA
DIVISION OF HIGHWAYS

TRANSPORTATION MANAGEMENT PLAN

CATAWBA COUNTY

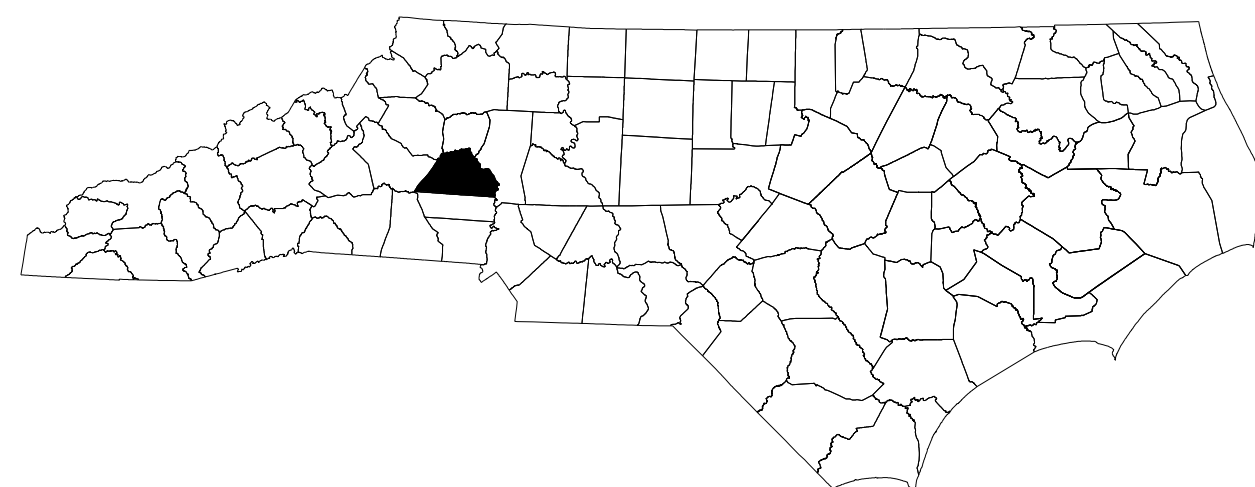

LOCATION: NC 16 NORTH OF SR 1081 (CLAREMONT RD) AND NORTH OF SR 1814 (CALDWELL RD)

TYPE OF WORK: GRADING, DRAINAGE, PAVING & SIGNALS

INDEX OF SHEETS

SHEET NO.	TITLE
TMP-1	TITLE SHEET AND INDEX OF SHEETS
TMP-1A	LIST OF APPLICABLE ROADWAY STANDARD DRAWINGS, LEGEND, INDEX OF SHEETS, TEMPORARY PAVEMENT MARKING SCHEDULE
TMP-2	GENERAL NOTES
TMP-2A THRU TMP-2C	TEMPORARY SHORING DATA
TMP-2D	SPECIAL SIGN DESIGNS
TMP-3	PHASING
TMP-4 THRU TMP-11	PHASE I DETAILS
TMP-12	COLEY FISH POND ROAD DETOUR
TMP-13 THRU TMP-20	PHASE II DETAILS
TMP-21	CRESTVIEW DRIVE DETOUR
TMP-22	PHASE III DETAIL

10/14/16 DATE SUBMITTED

SUBMITTAL:


STAGING CONCEPT

MIDPOINT

PRE-FINAL

FINAL

DOCUMENT NOT CONSIDERED FINAL UNLESS ALL SIGNATURES COMPLETED

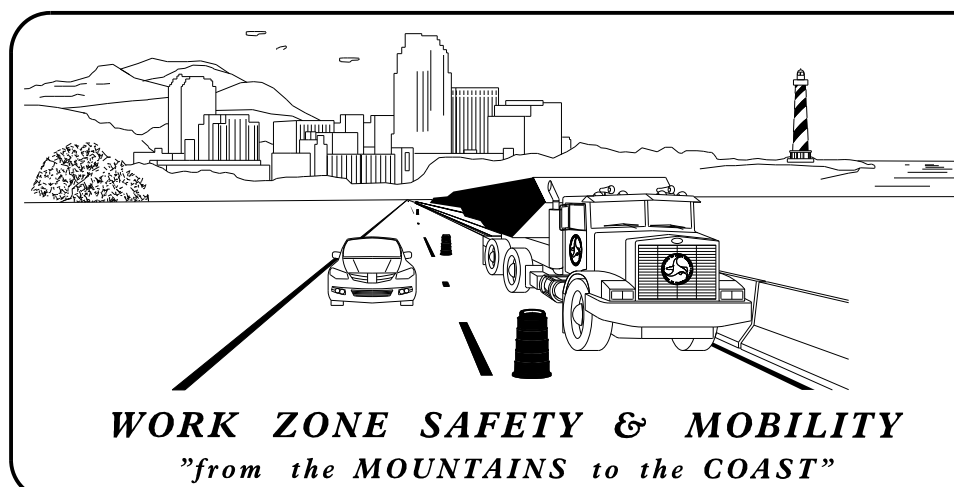


N.C.D.O.T. WORK ZONE TRAFFIC CONTROL
1561 MAIL SERVICE CENTER (MSC) RALEIGH, NC 27699-1561
750 N. GREENFIELD PARKWAY, GARNER, NC 27529 (DELIVERY)
PHONE: (919) 773-2800 FAX: (919) 771-2745

J. S. BOURNE, PE STATE TRAFFIC MANAGEMENT ENGINEER

D.A. PARKER, PE TRAFFIC CONTROL PROJECT ENGINEER

ROGER M. GARRETT TRAFFIC CONTROL PROJECT DESIGN ENGINEER

TRAFFIC CONTROL DESIGN ENGINEER

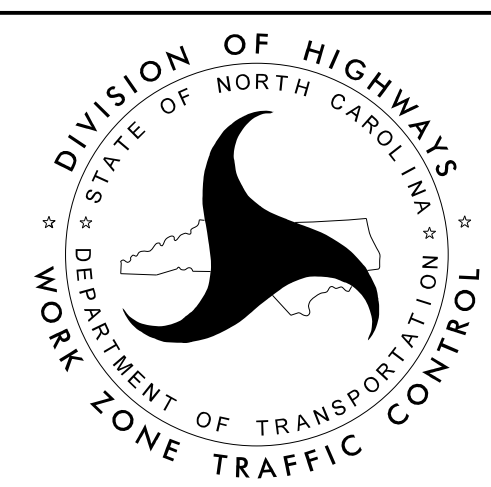

Prepared by
URS
URS Corporation - North Carolina
1600 Perimeter Park Drive Suite 400
Morrisville, North Carolina 27560
TELEPHONE (919) 461-1100 FAX (919) 461-1415
NC Lic. # C-2243

ED EDENS, PE PROJECT ENGINEER

J. KOONTZ, PE DESIGN ENGINEER

D. SCHEEL, EI DESIGN TECH

APPROVED: *Jeff Koontz*

DATE: 2/9/2017

SEAL

TIP PROJECT: R-3100B

SHEET NO.
TMP-1

2/1/2017 10:36:56 AM
P:\P\Projects\2017\3100_NC16_Traffic\TCP\3100b_tcp_01tsh.dgn
User:bdwlm