




A

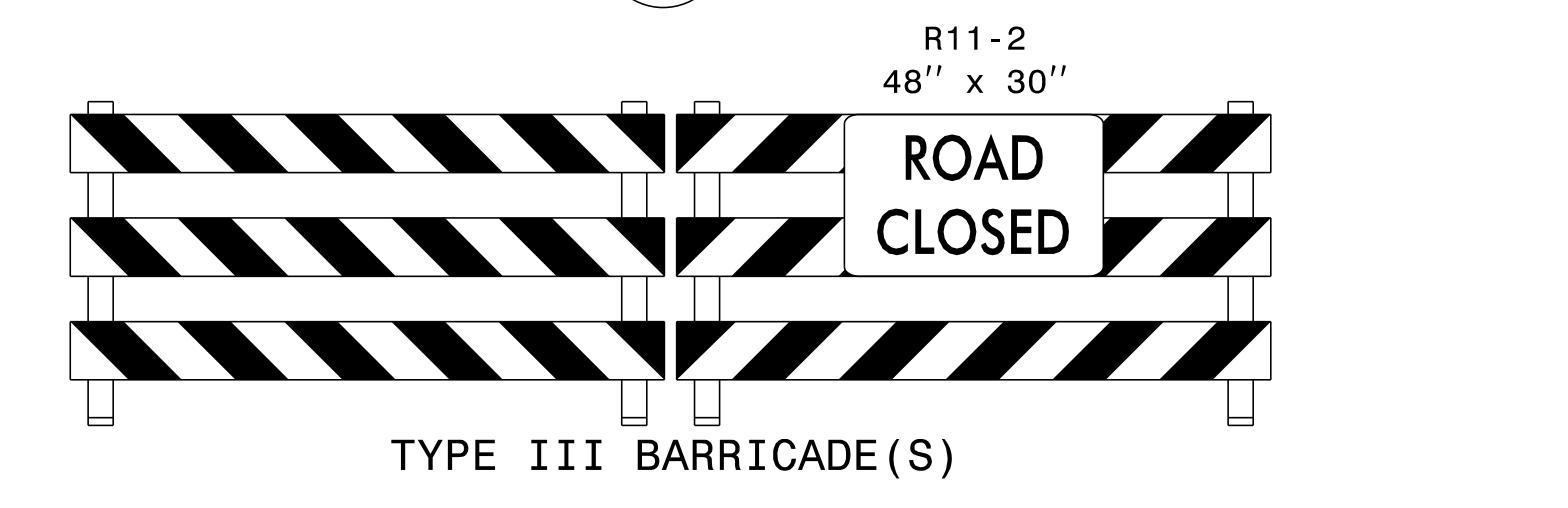

B


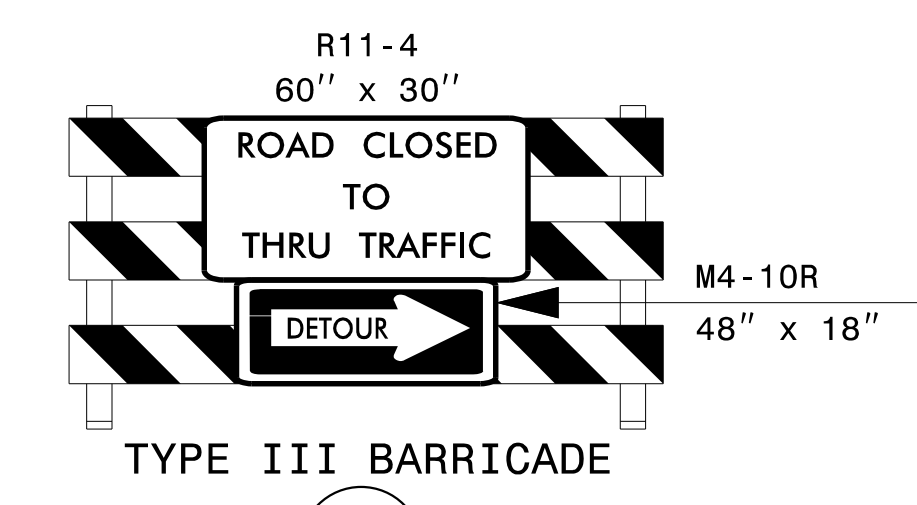


C

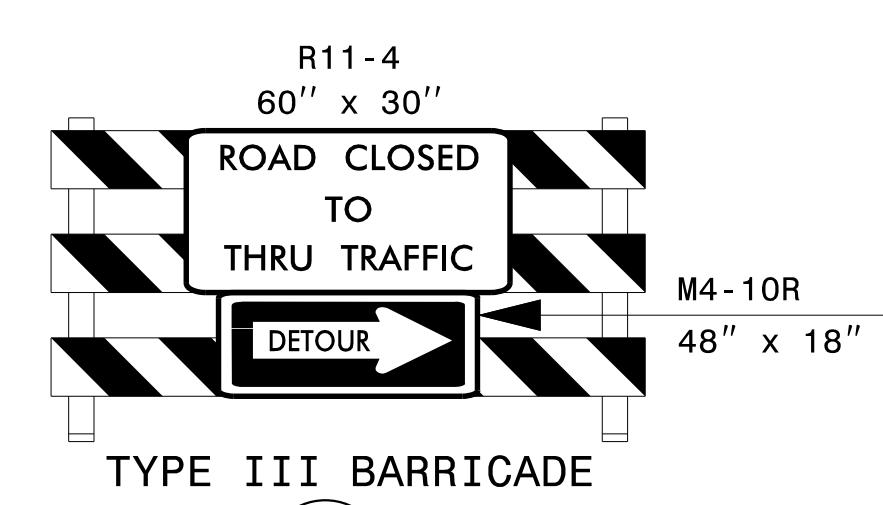


C

DETOUR ROUTE ● — ● — ●

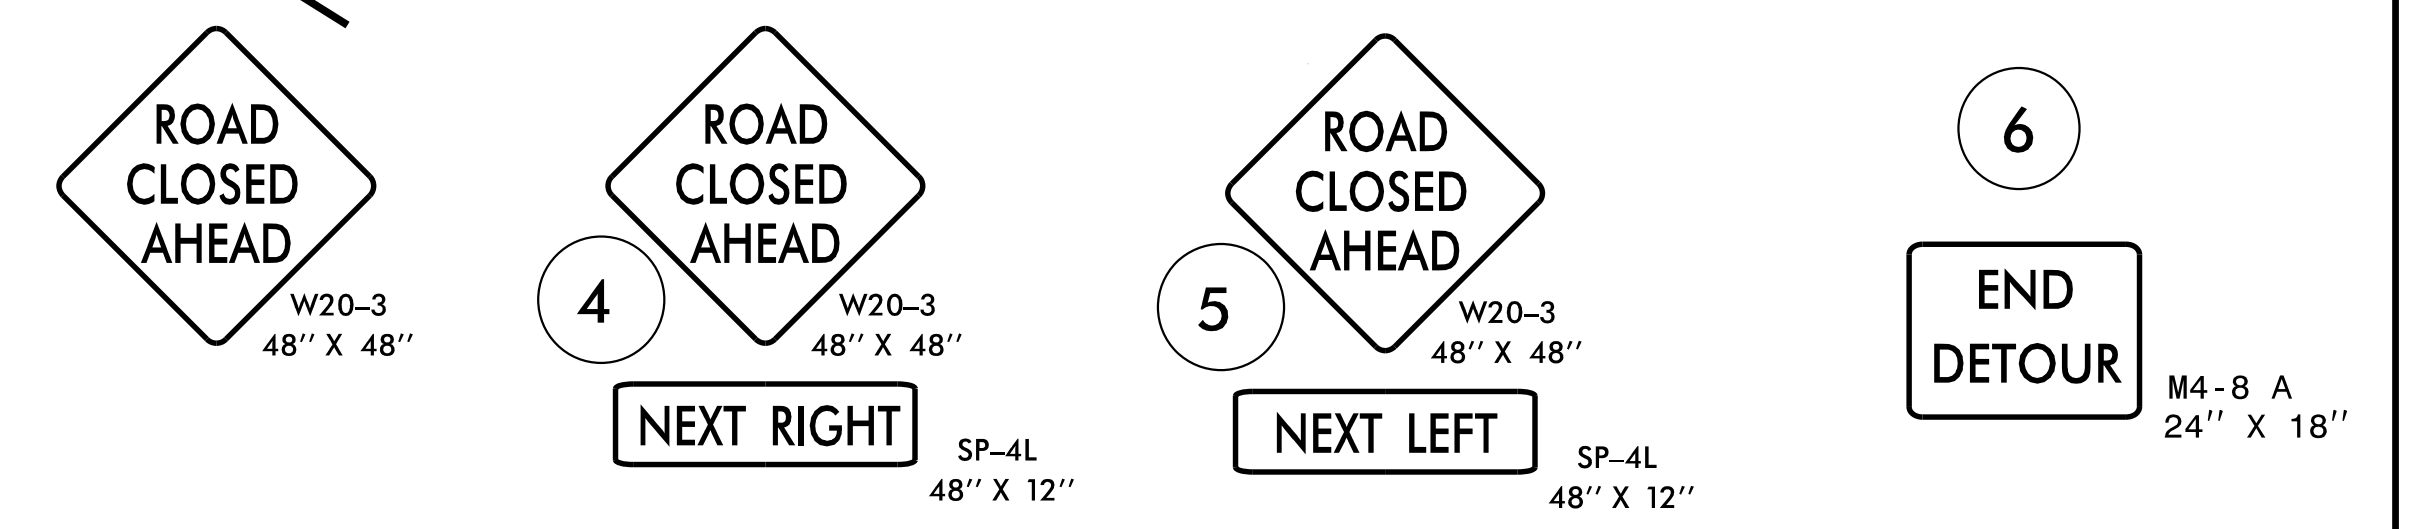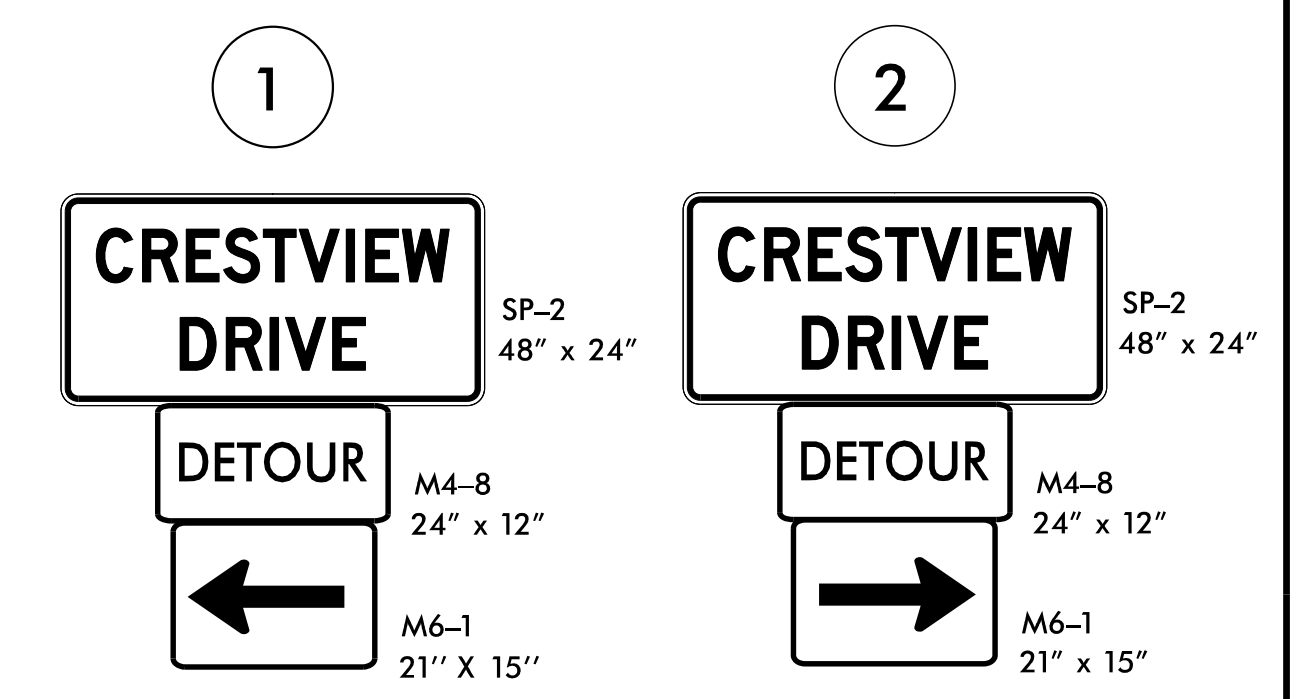

2/1/2017 10:42:38 AM
 P:\P\Projects\2017\3100_NC16\Traffic\TCP\3100B_TC_TMP_21.dgn
 User: baldwin

APPROVED: *[Signature]*
 DATE: 2/9/2017

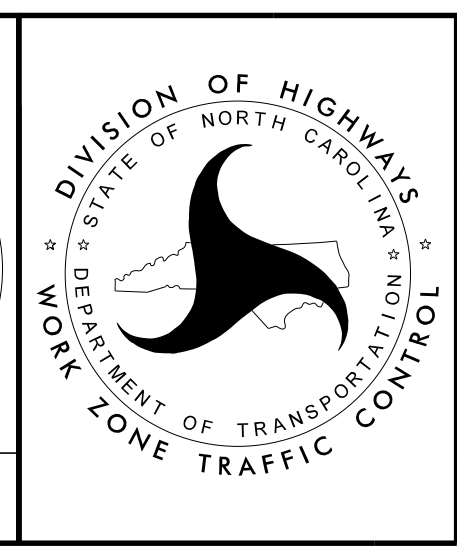

TRAFFIC MANAGEMENT PLAN
CRESTVIEW DRIVE
DETOUR

DOCUMENT NOT CONSIDERED FINAL
UNLESS ALL SIGNATURES COMPLETED