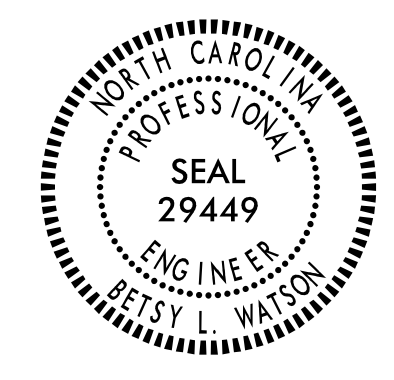

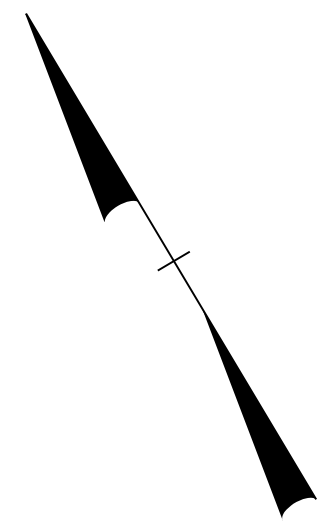
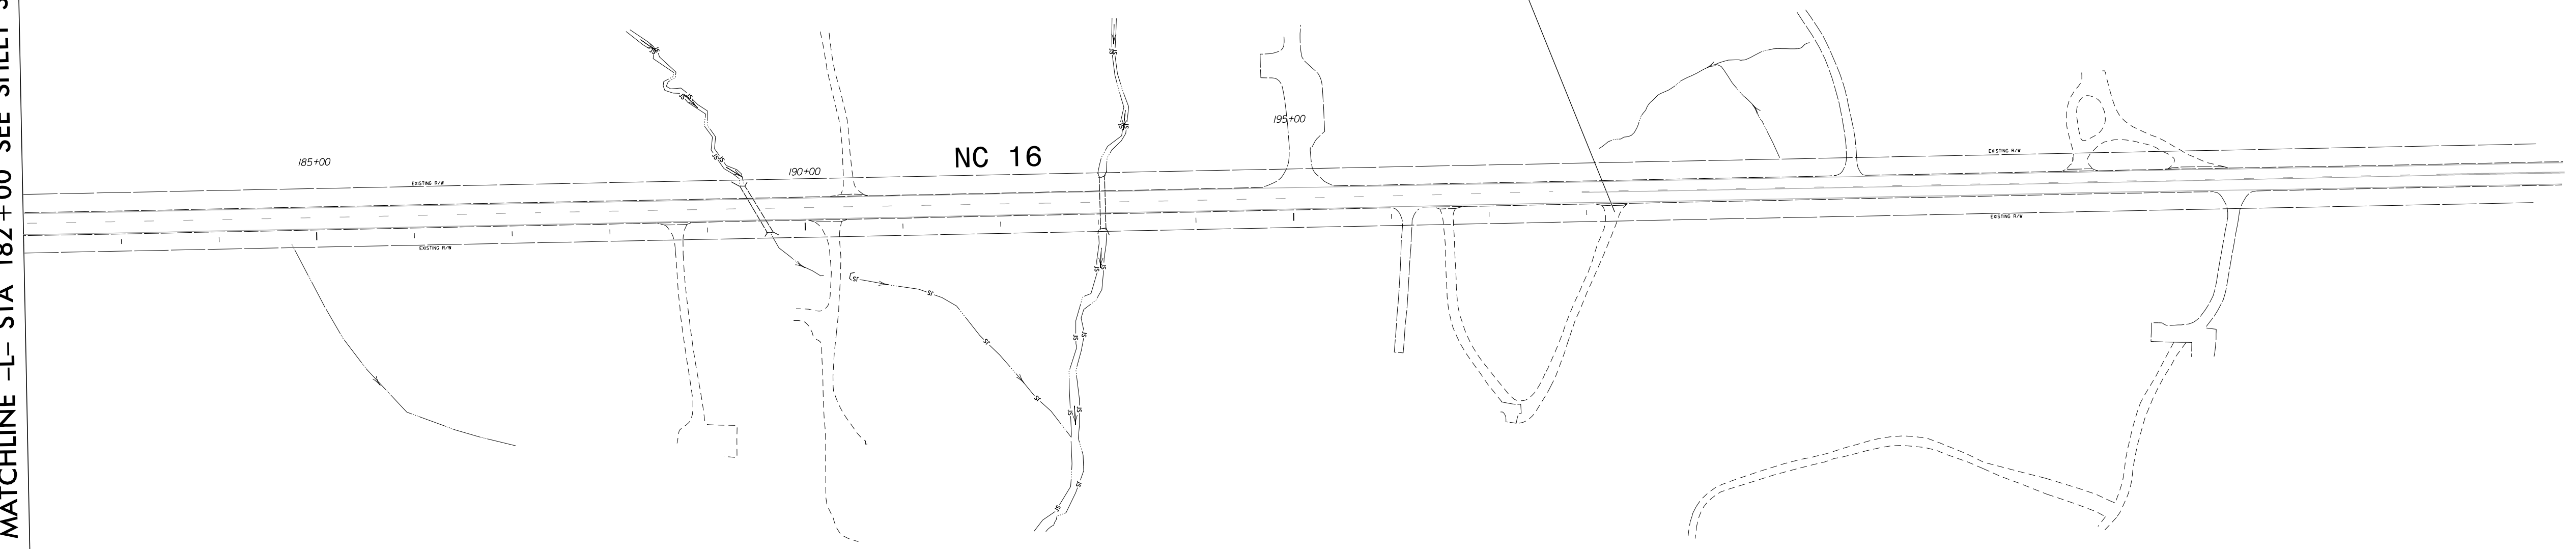


TIP NO. R-3100B	SHEET NO. SIGN-11
APPROVED: <i>Betsy L. Watson</i> <small>DocuSigned by: Betsy L. Watson 355078834F8743F</small>	
DATE: 9/19/2016	
SEAL	
	
DOCUMENT NOT CONSIDERED FINAL UNLESS ALL SIGNATURES COMPLETED	
	



END R-3100B STATE SIGNING PLAN
BEGIN R-3100A -L- STA 198+28

MATCHLINE -L- STA 182+00 SEE SHEET SIGN-10



PROJECT NOTES

- 1 SIGN ERECTION, RELOCATE TYPE E
- 2 DISPOSAL OF SIGN SYSTEM, U-CHANNEL
- 3 DISPOSAL OF SUPPORT, U-CHANNEL
- 4 DISPOSAL OF SIGN SYSTEM, WOOD
- 5 SIGN ERECTION, RELOCATE TYPE D

EXISTING SIGNING
NC 16
-L- STA 182+00 TO 198+28+/-

\$\$\$\$\$SYTIME\$\$\$\$\$
\$\$\$\$\$DGN\$\$\$\$\$
\$\$\$\$\$USERNAME\$\$\$\$\$