


09/08/99

TIP PROJECT: R-3100B

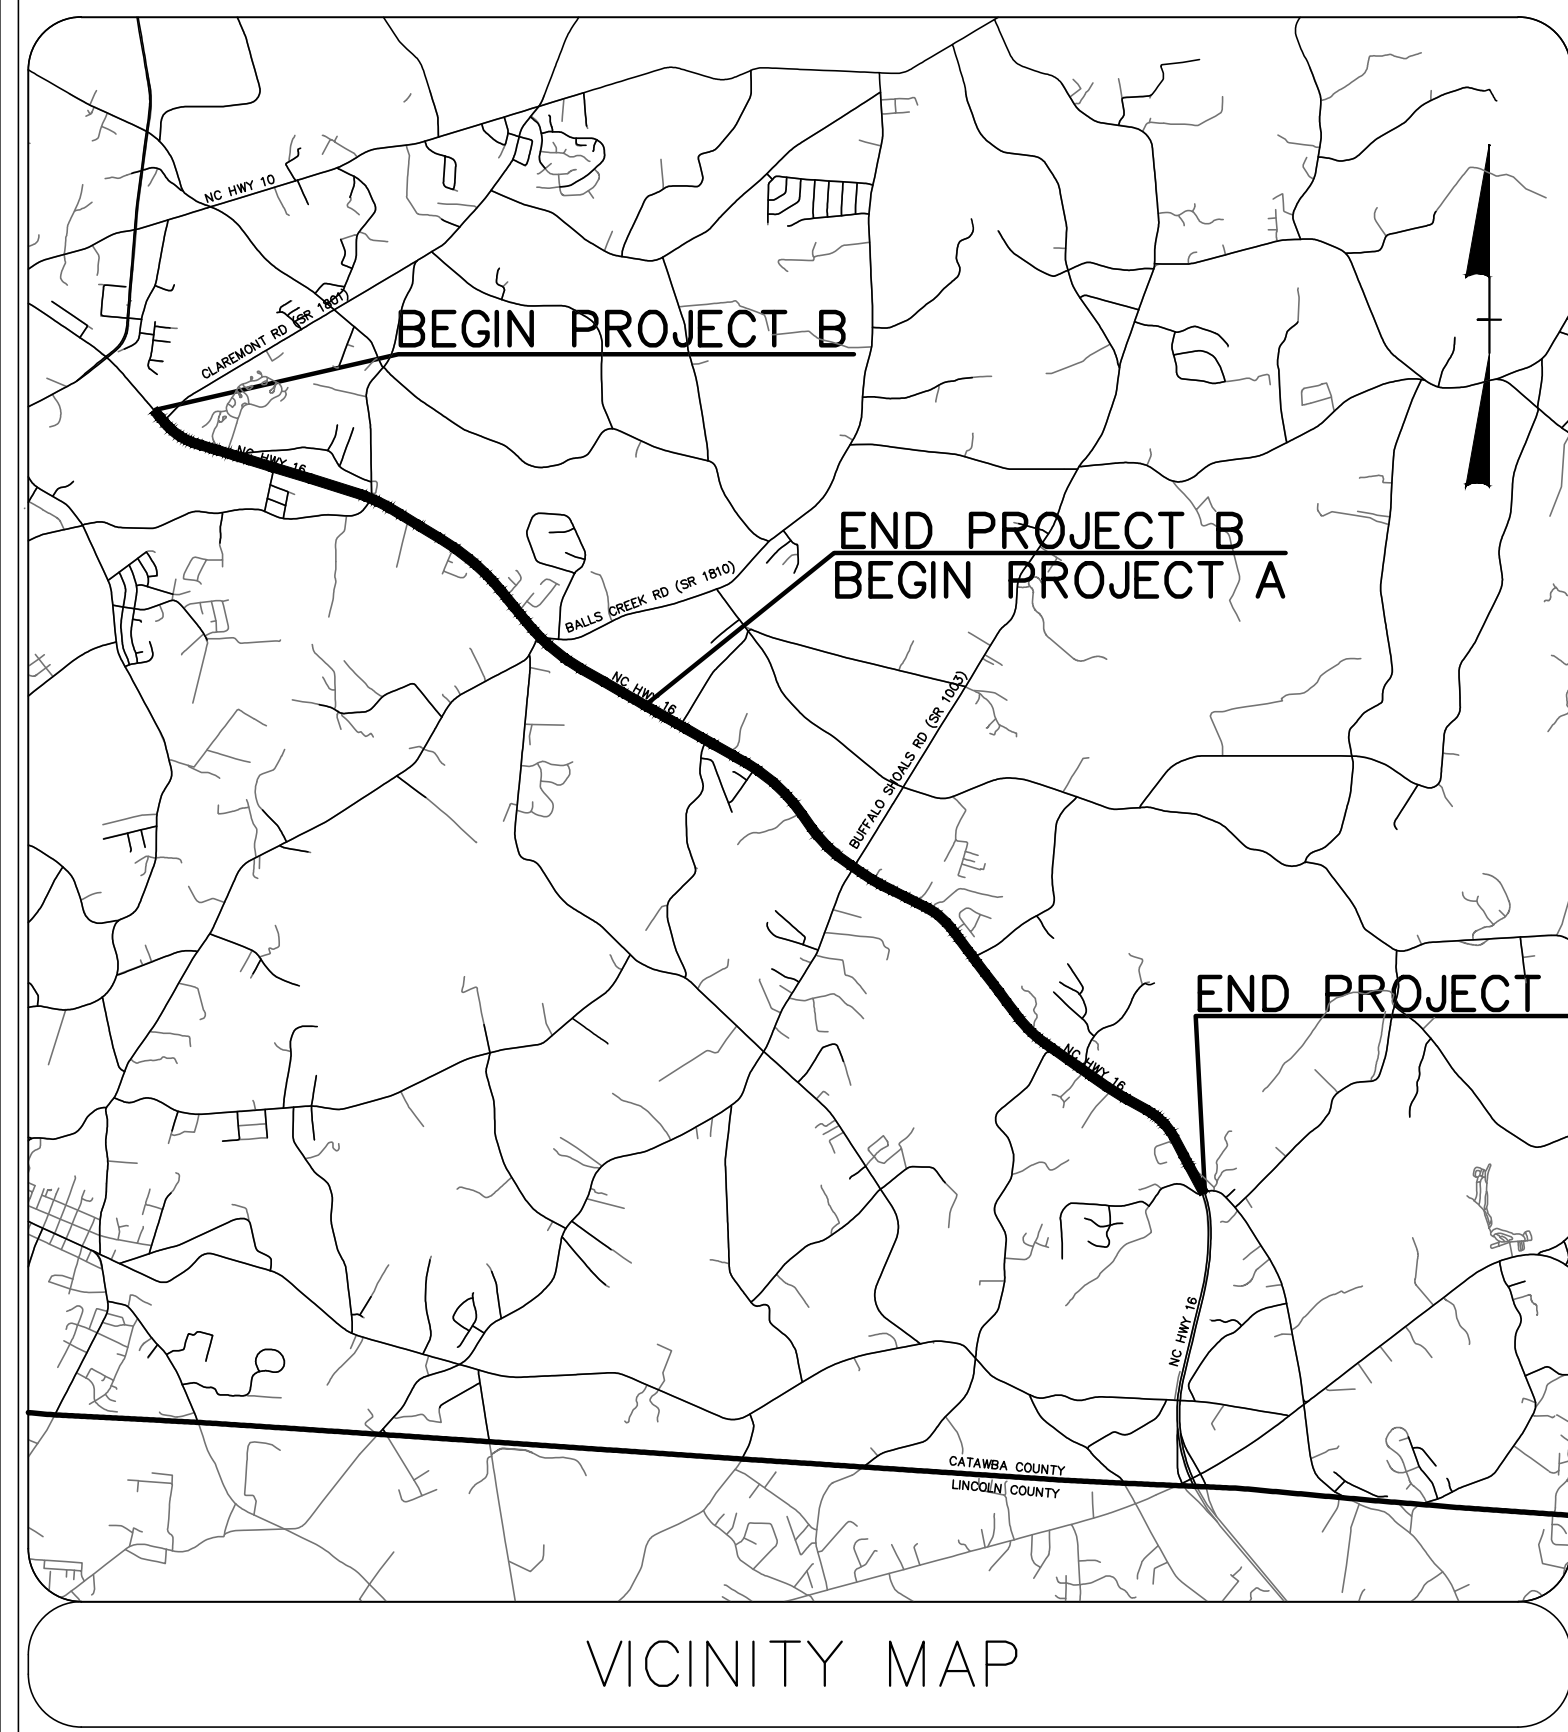



STATE OF NORTH CAROLINA DIVISION OF HIGHWAYS

UTILITY CONSTRUCTION PLANS CATAWBA COUNTY


T.I.P. NO. R-3100B	SHEET NO. UC-1
-----------------------	-------------------

LOCATION: NC 16 FROM NORTH OF SR 1801 (CLAREMONT ROAD) TO SR 1814 (CALDWELL ROAD)

TYPE OF WORK: WATER CONSTRUCTION

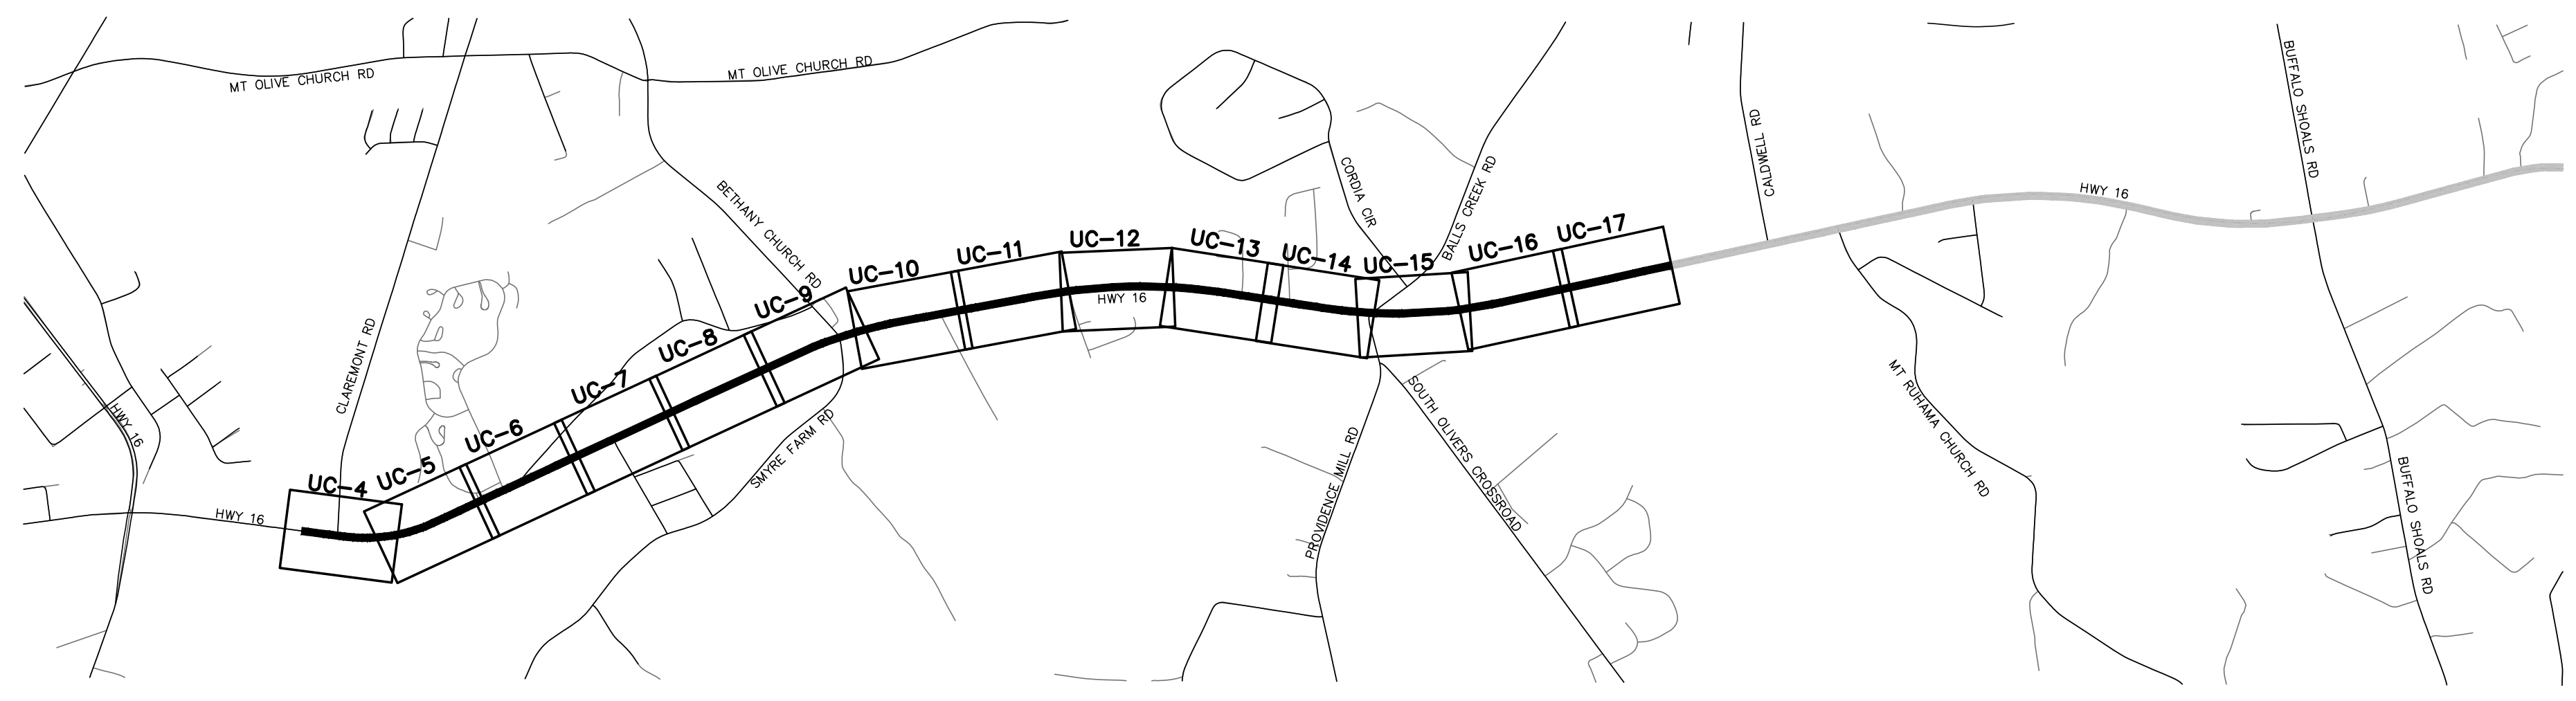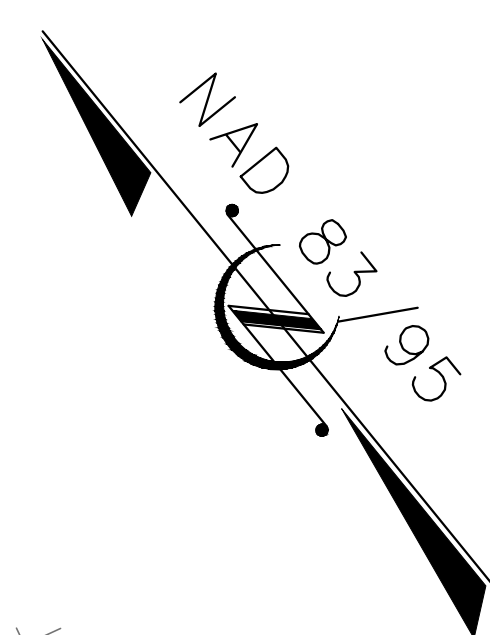

DOCUMENT NOT CONSIDERED FINAL
UNTIL ALL SIGNATURES ARE COMPLETED

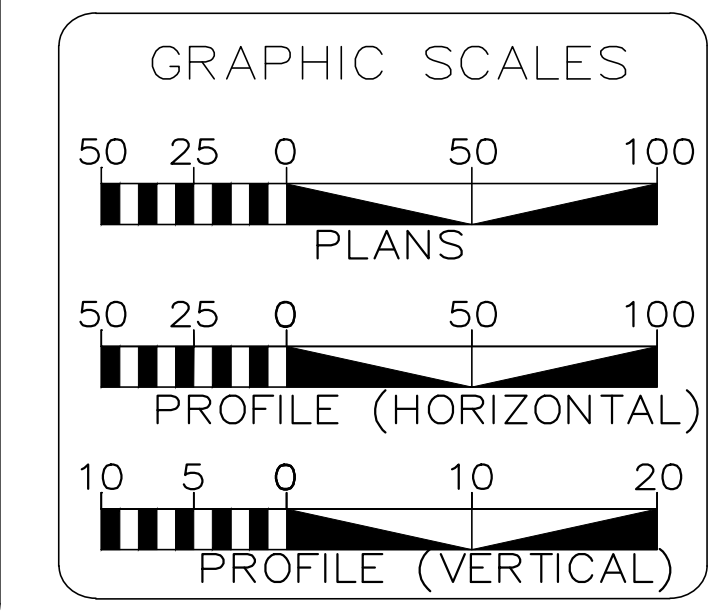

INDEX OF SHEETS

SHEET NO.:	DESCRIPTION:
UC-1	TITLE SHEET
UC-2	UTILITY SYMBOLLOGY
UC-3	NOTES
UC-3A THRU UC-3C	DETAILS
UC-4 THRU UC-17	UTILITY CONSTRUCTION SHEETS

WATER AND SEWER OWNERS ON PROJECT

(A) WATER, CITY OF NEWTON
(B) SANITARY SEWER, CITY OF NEWTON

PREPARED IN THE OFFICE OF

McGill ASSOCIATES, P.A.

1240 19TH STREET LANE NW
HICKORY, NC 28601
(828) 328-2024
FIRM LICENSE #C-0459

R.J. MOZELEY, PE CONSULTANT CONTACT #1
DOUG CHAPMAN, PE CONSULTANT CONTACT #2
ANDY LOVINGOOD, PE CONSULTANT CONTACT #3

SEAL

UTILITY CONSTRUCTION PLANS ONLY

DIVISION OF HIGHWAYS
UTILITIES UNIT
1555 MAIL SERVICES CENTER
RALEIGH, NC 27699-1555
PHONE (919) 707-6690
FAX (919) 250-4151

Carl Barclay, PE UTILITIES REGIONAL ENGINEER
James E. Swinson UTILITIES ENGINEER
Amy Dupree UTILITIES AREA COORDINATOR
Steve Trexler UTILITIES COORDINATOR

SYTIME\$\$\$\$\$CON\$\$\$\$\$CANNABLE\$\$\$\$\$