


6/23/16

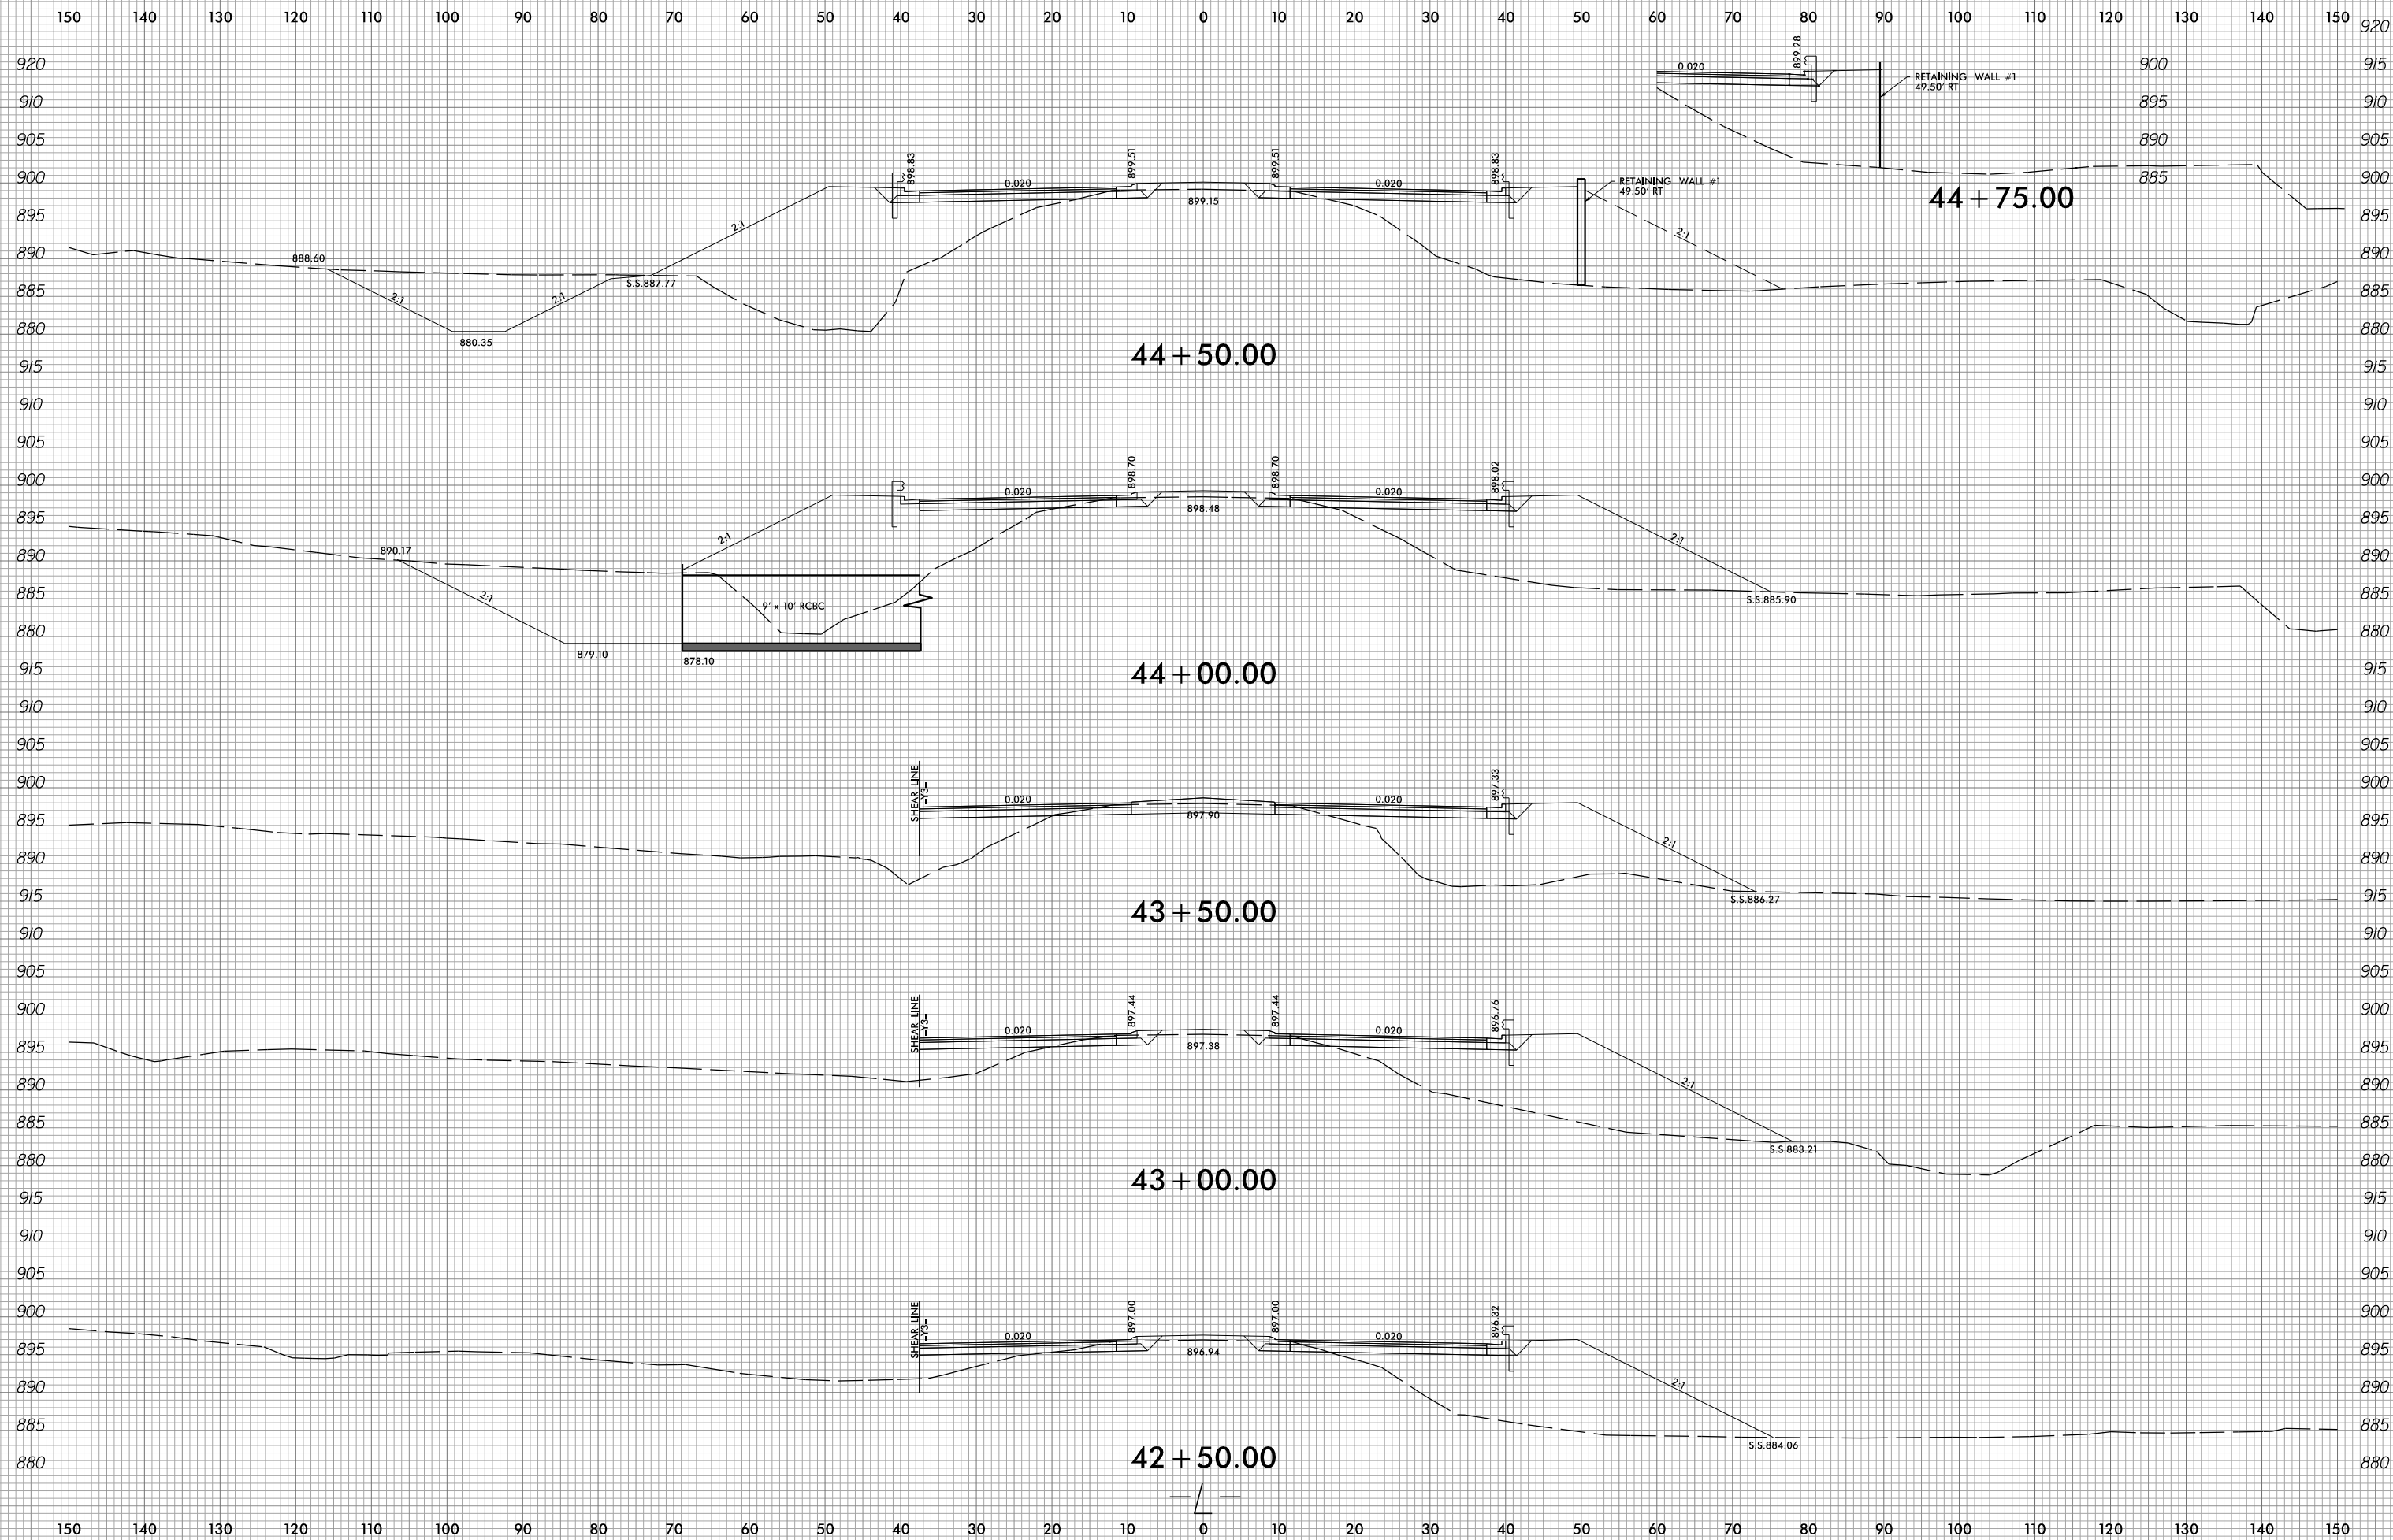

3/20/2017
R:\Roadway\Xsc\XPL\R3100B_Rdy_xpl.dgn
schemel