


6/23/16

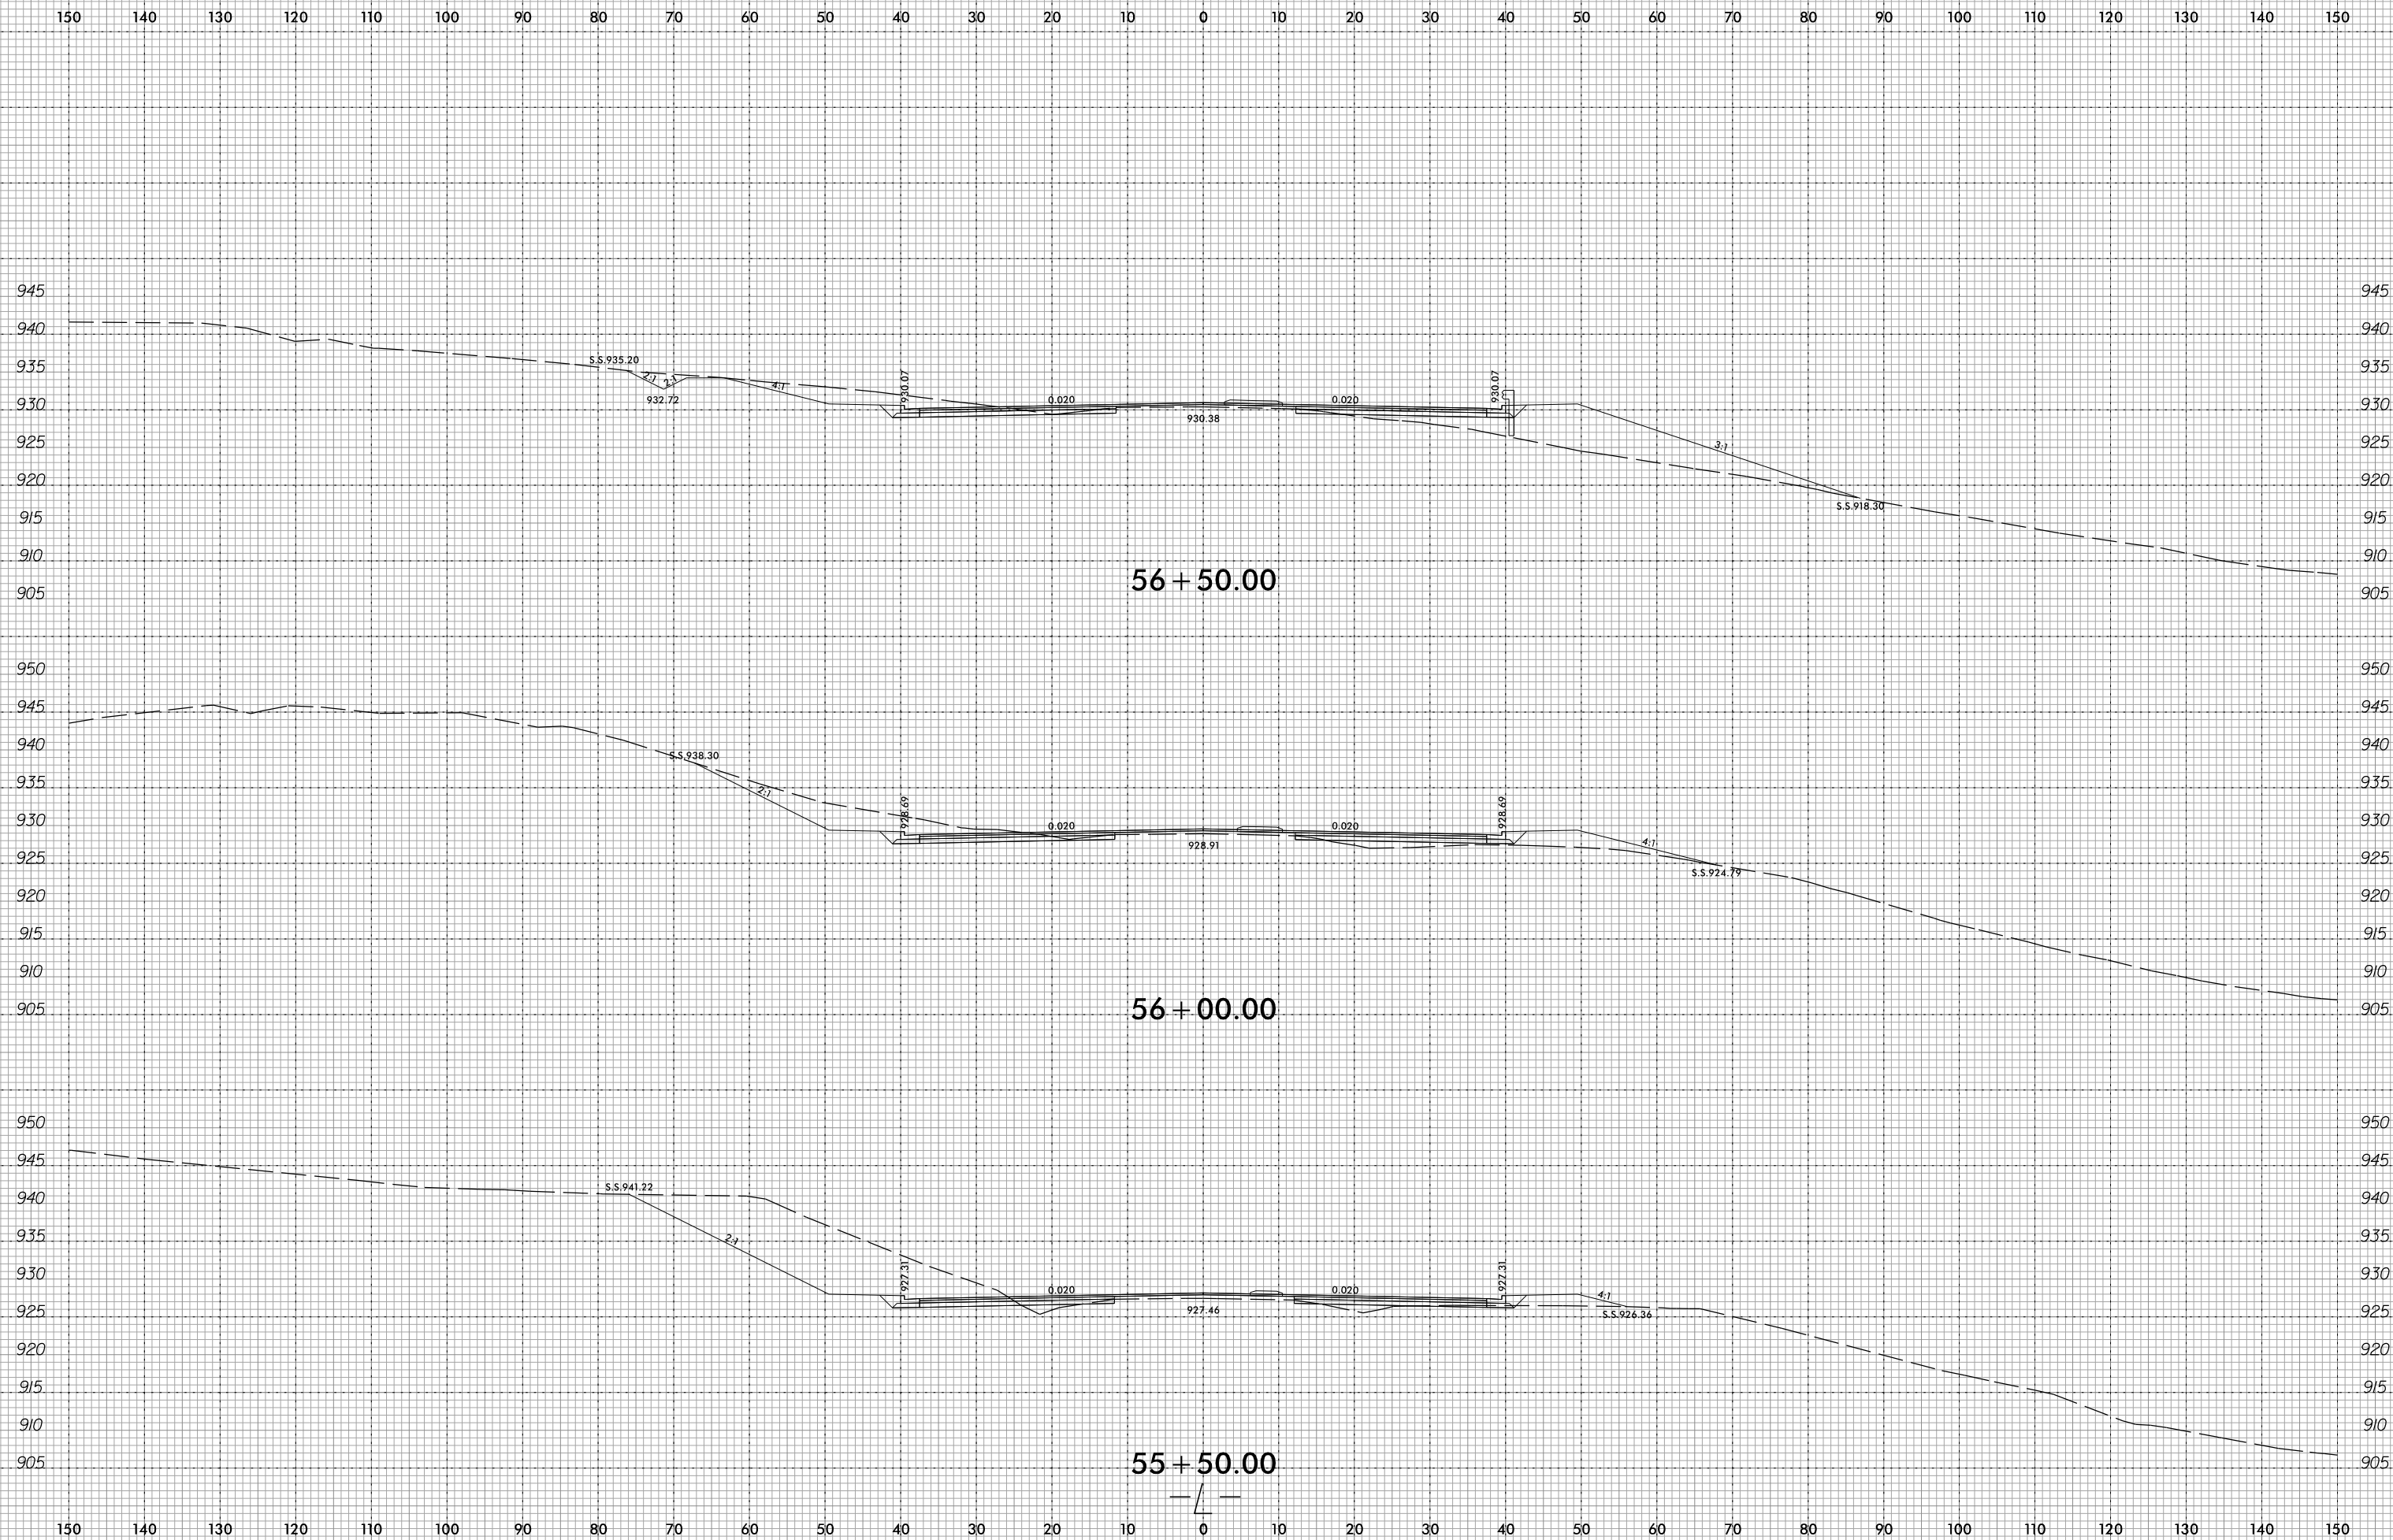

PROJ. REFERENCE NO.
R-3100B

SHEET NO.
X-22



3/6/2017  
 R:\Roadway\Xsc\XPL\AR3100B\_Rdy\_xp1.dgn  
 scheel