


6/23/16

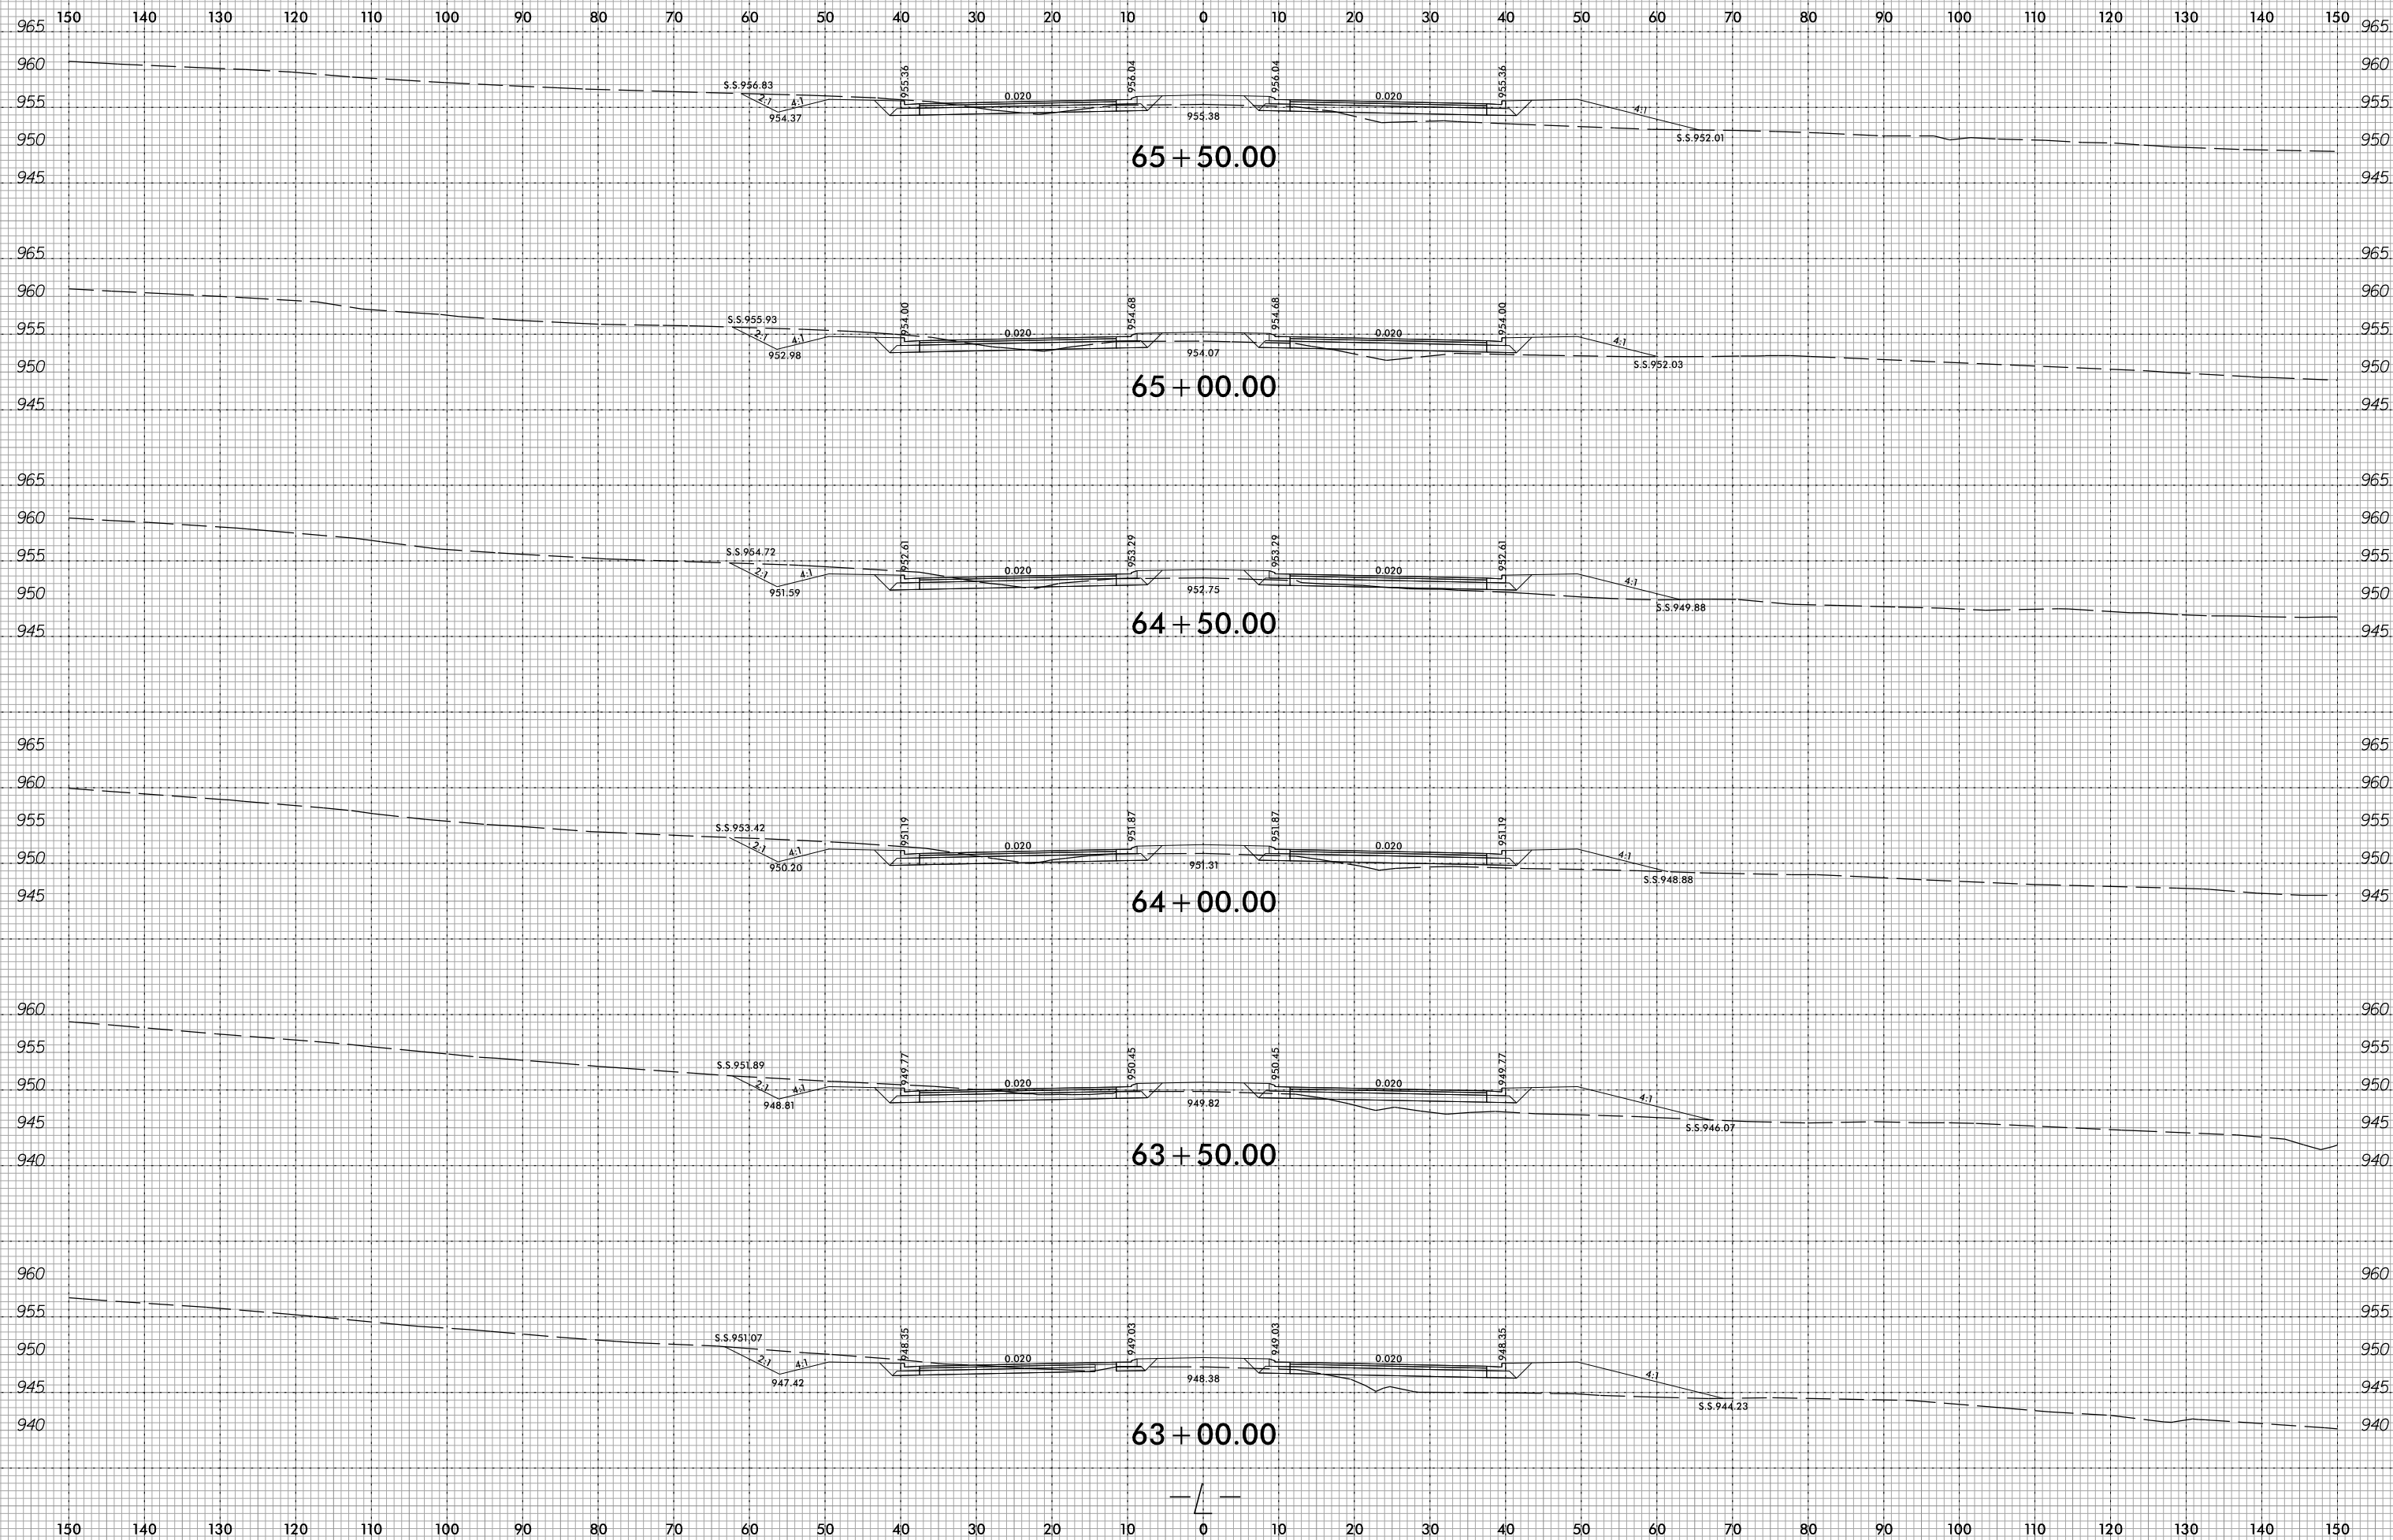

3/6/2017
R:\Roadway\Xsc\XPL\R3100B_Rdy_xp1.L.dgn
scheel