


6/23/16



PROJ. REFERENCE NO.	SHEET NO.
R-3100B	X-30

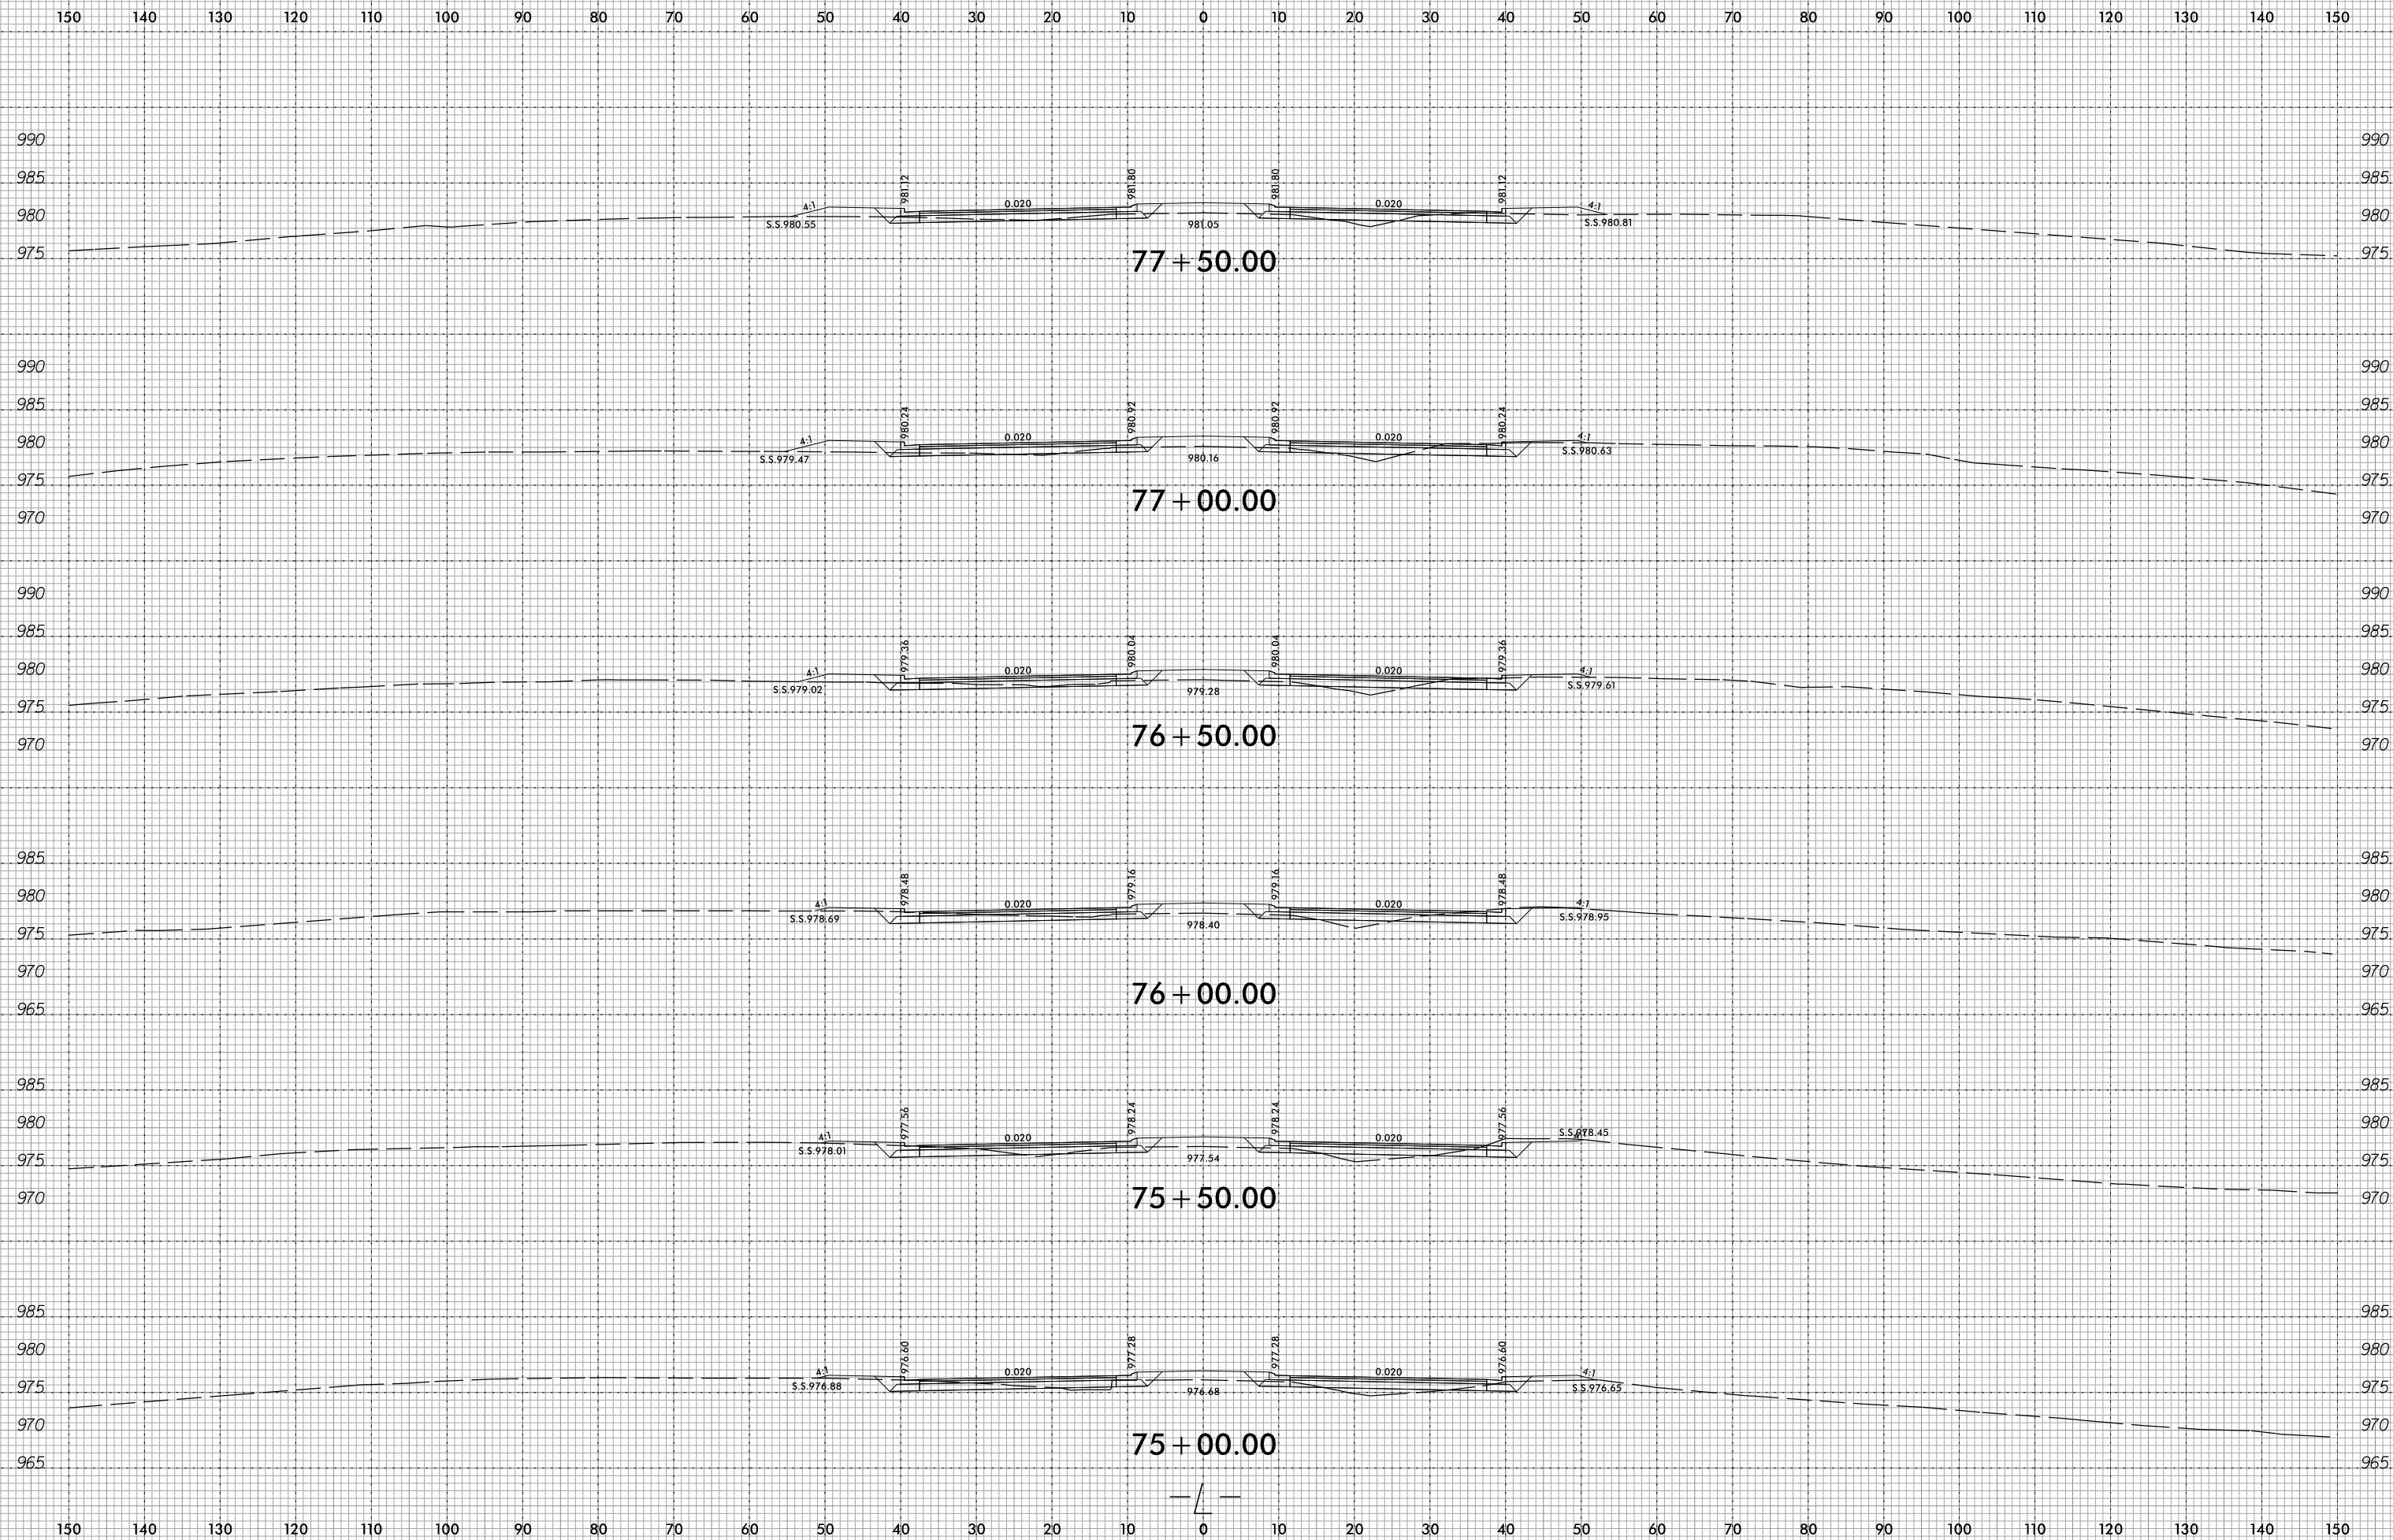

3/6/2017
R:\Roadway\XPL\R3100B_Rdy_xpl.dgn
schemel