

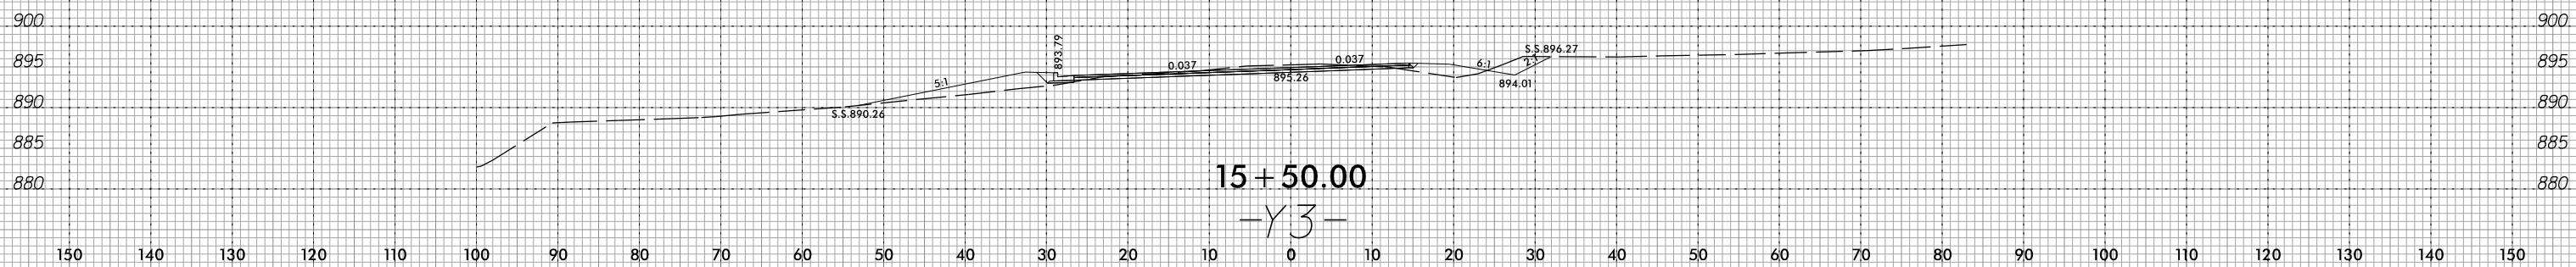


8/23/99

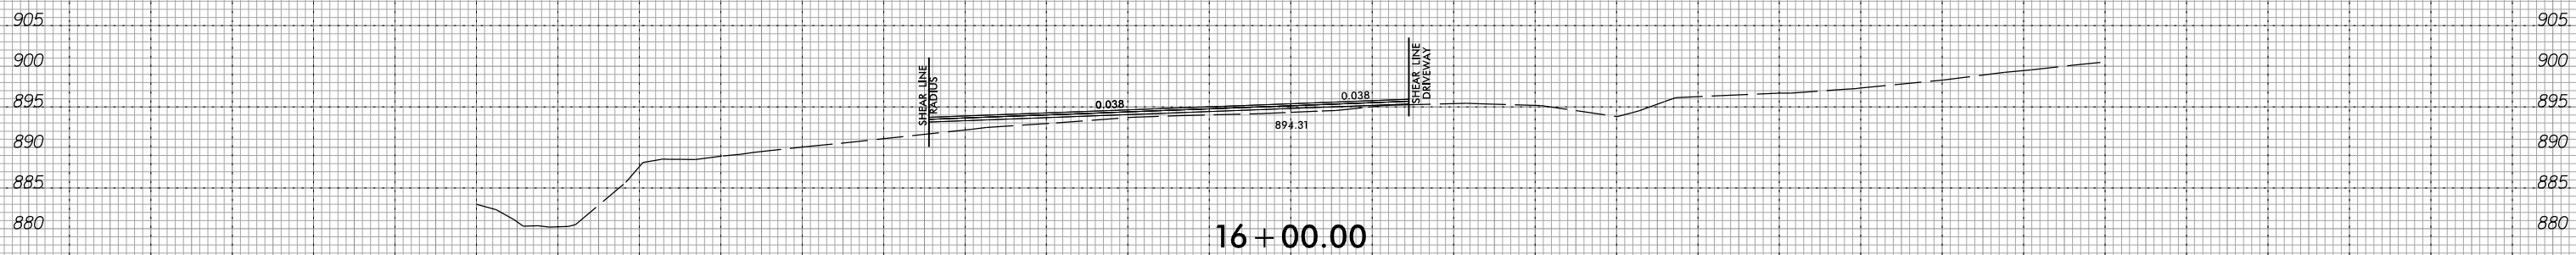

PROJ. REFERENCE NO.	SHEET NO.
R-3100B	X-76

150 140 130 120 110 100 90 80 70 60 50 40 30 20 10 0 10 20 30 40 50 60 70 80 90 100 110 120 130 140 150

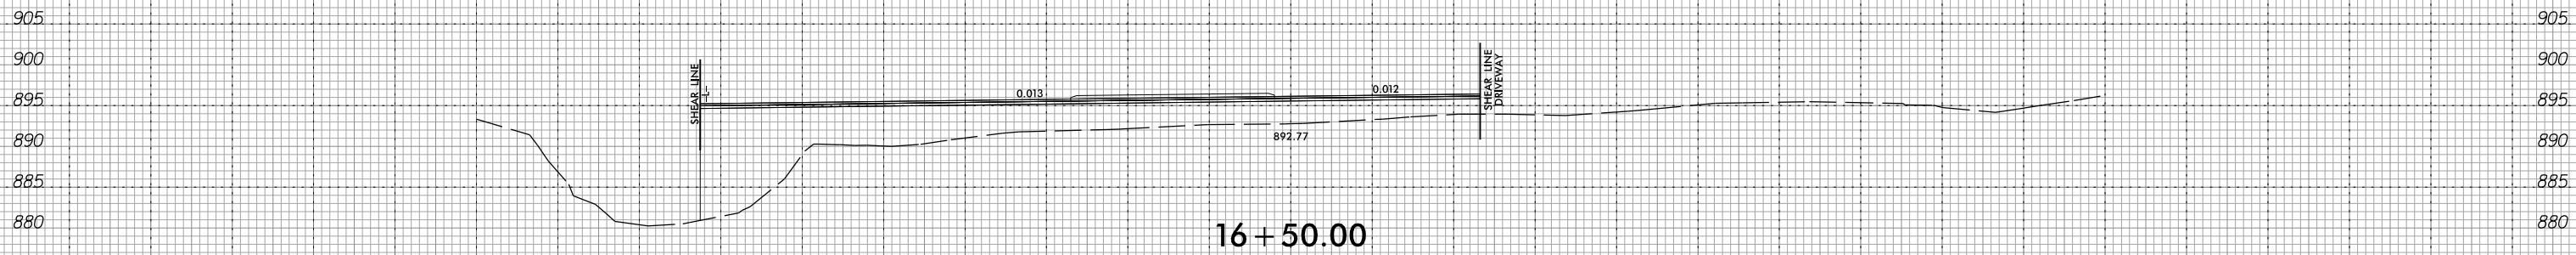

150 140 130 120 110 100 90 80 70 60 50 40 30 20 10 0 10 20 30 40 50 60 70 80 90 100 110 120 130 140 150

2/2/2017
 R:\Roadway\ssc\XPL\3100b_r.dwg_XPL_Y3.dgn
 SHEET