


8/23/99



PROJ. REFERENCE NO.	SHEET NO.
R-3100B	X-80

150 140 130 120 110 100 90 80 70 60 50 40 30 20 10 0 10 20 30 40 50 60 70 80 90 100 110 120 130 140 150

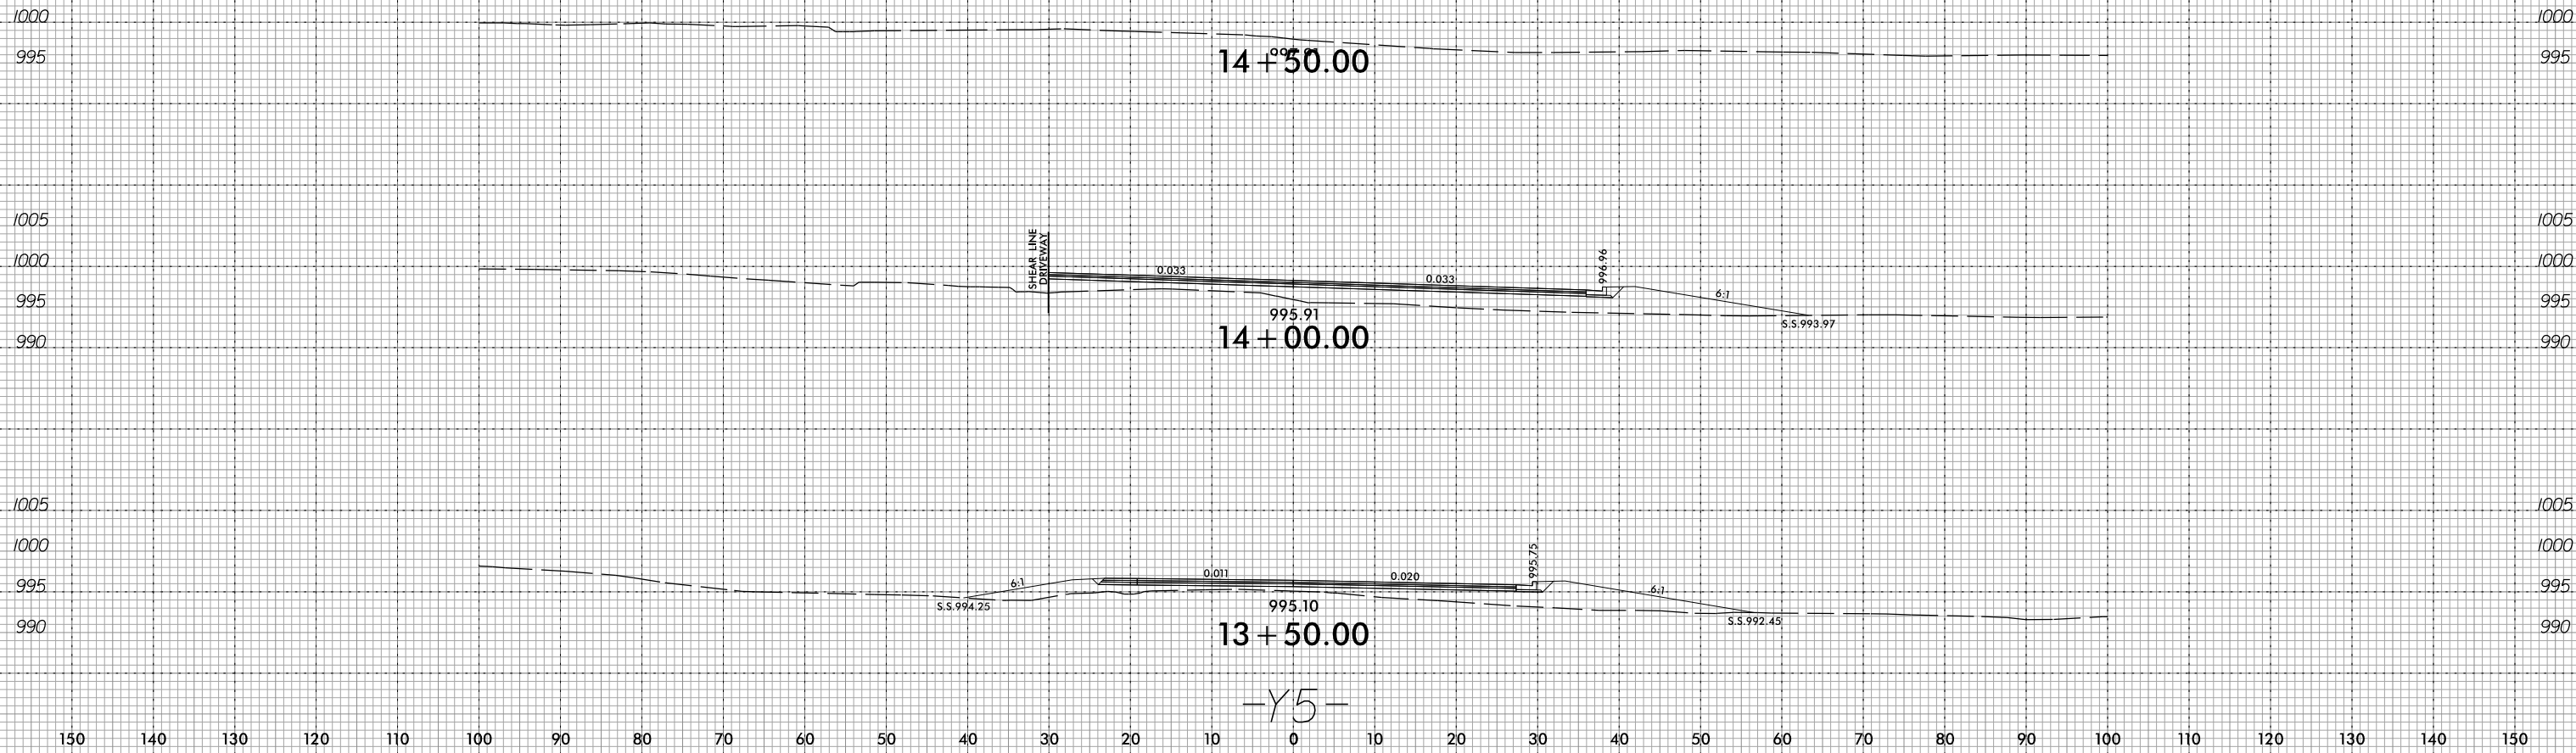

2/2/2017
R:\Roadway\Xsc\XPL\3100b_rdu_XPL_Y5.dgn
S:\FIELD