


8/23/99



PROJ. REFERENCE NO.
R-3100B

SHEET NO.
X-87

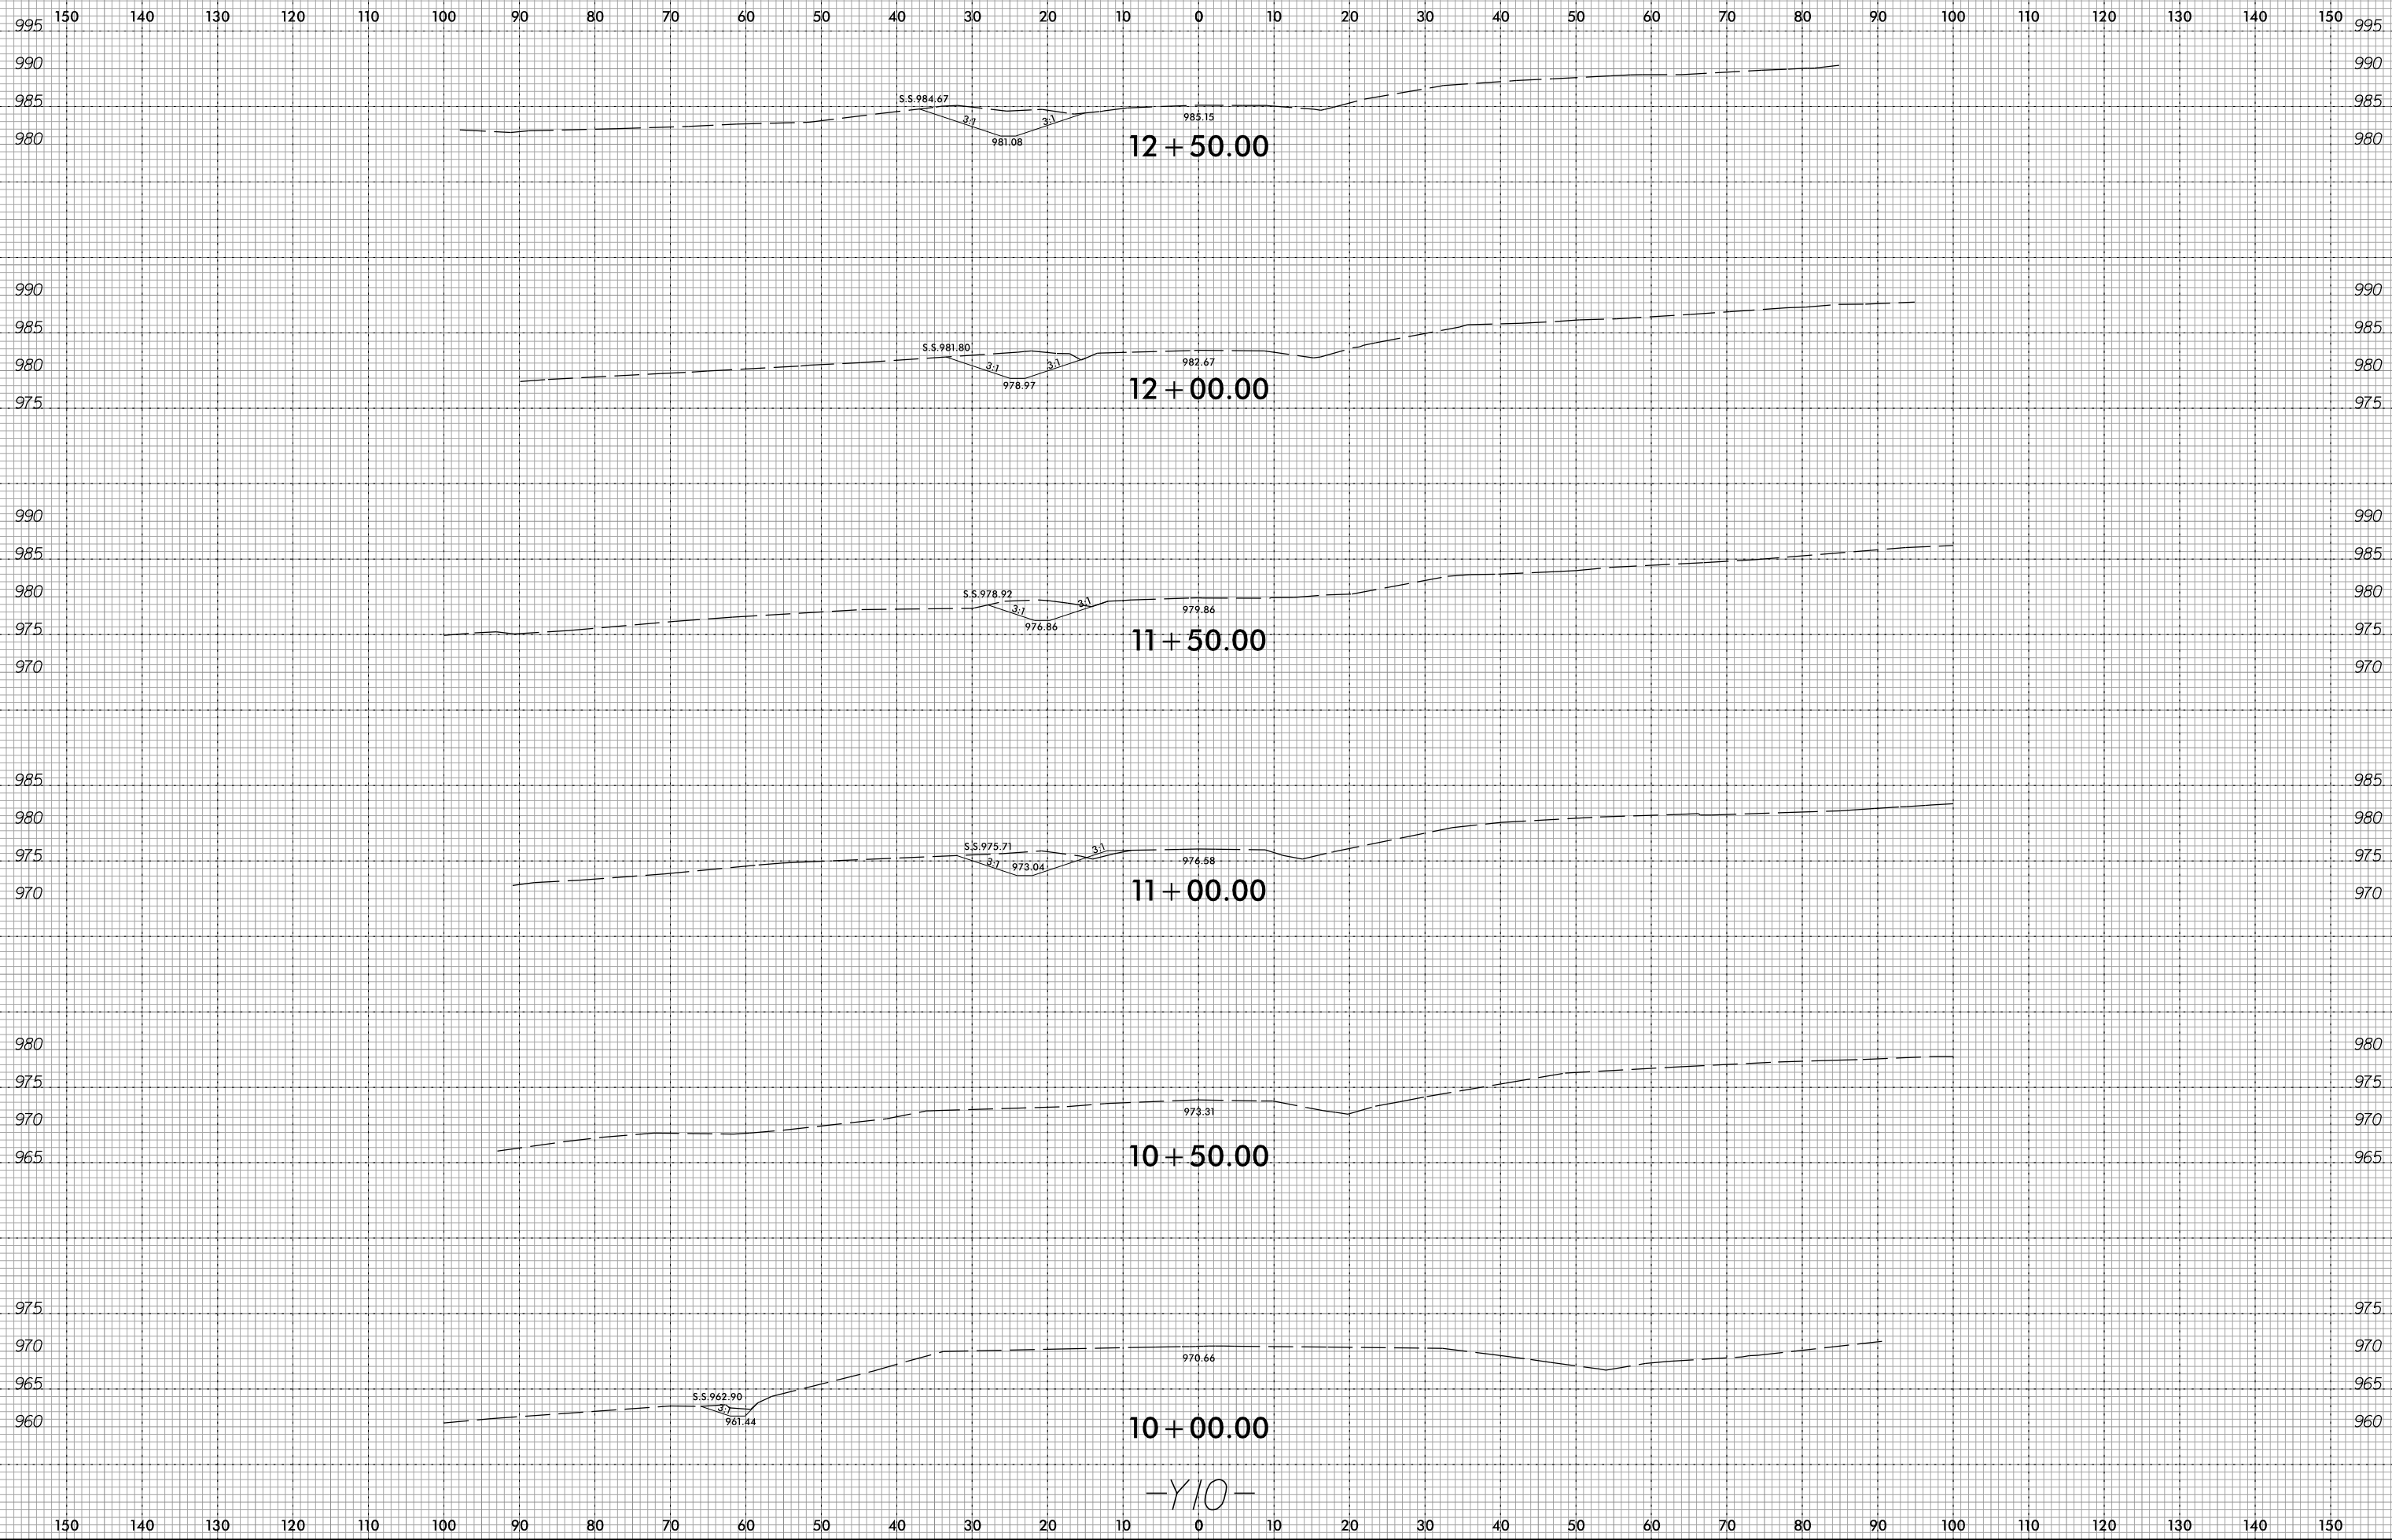

2/2/2017
R:\Roadway\ssc\XPL\3100b_rdu_XPL_Y10.dgn
S:\FIELD