







8/23/99



PROJ. REFERENCE NO.  
R-3100B

SHEET NO.  
X-93

150 140 130 120 110 100 90 80 70 60 50 40 30 20 10 0 10 20 30 40 50 60 70 80 90 100 110 120 130 140 150

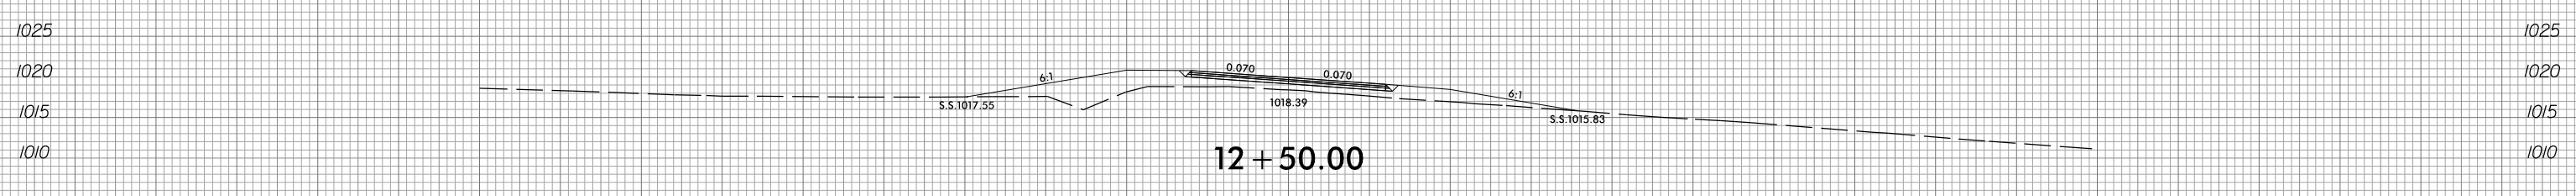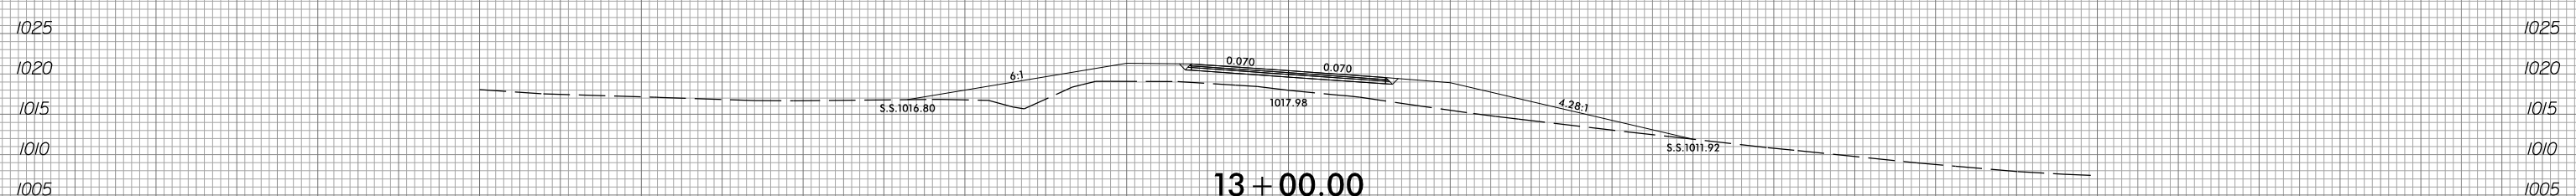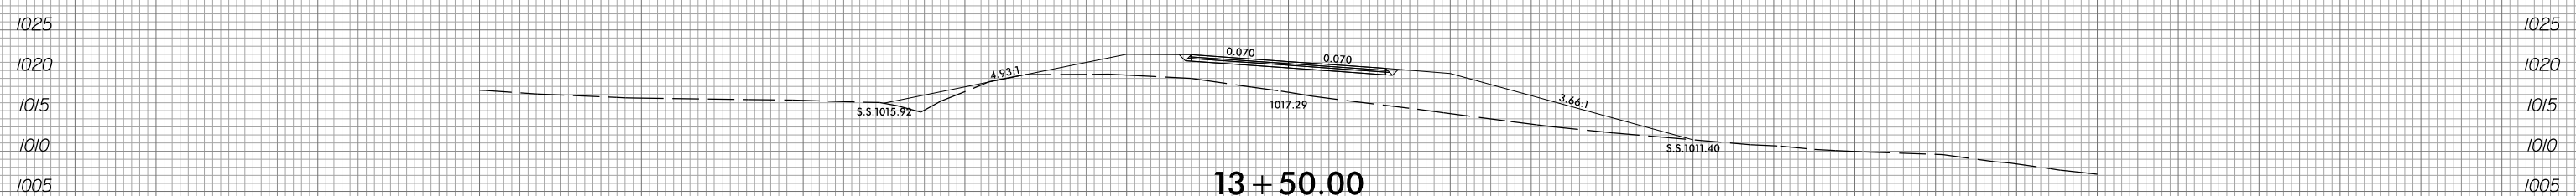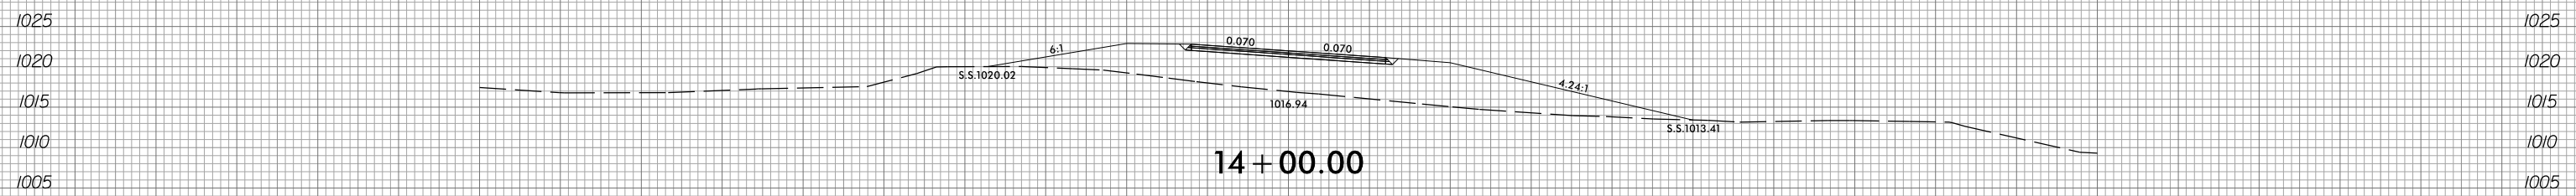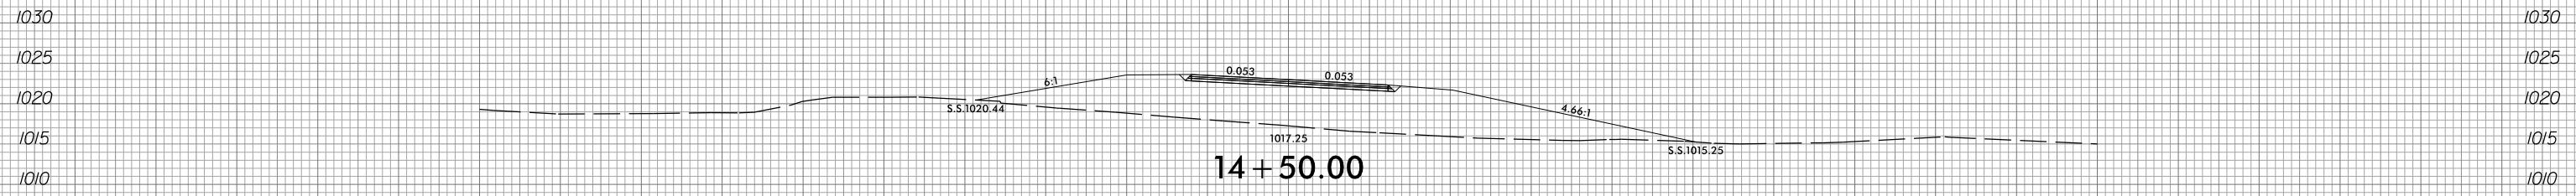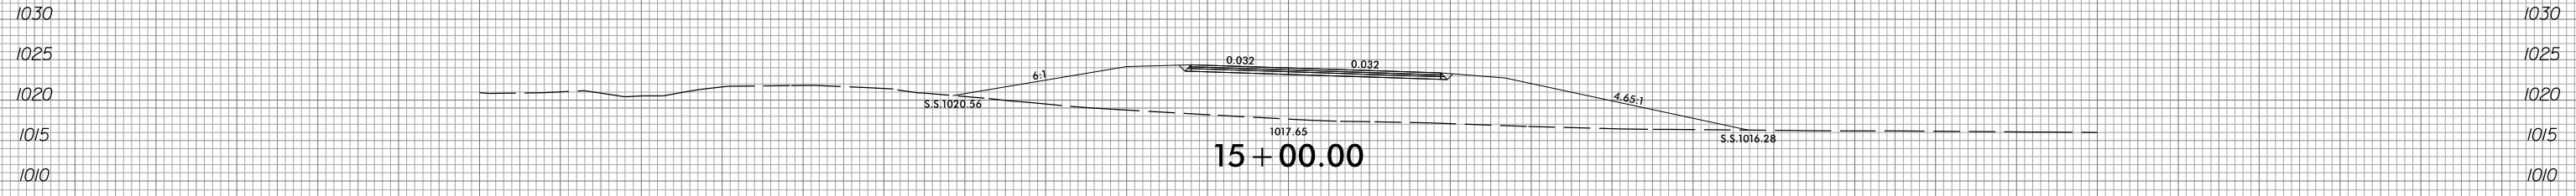

-Y12-

150 140 130 120 110 100 90 80 70 60 50 40 30 20 10 0 10 20 30 40 50 60 70 80 90 100 110 120 130 140 150

4/3/2017  
R:\R\chwy\XPL\3100b\_r.dwg\_Y12.dgn  
sheet12