

GEOTECHNICAL ENGINEER

ENGINEER

SEAL 031361

Shi Ping Yang


10/4/2016

DATE

10/4/2016

DATE

DOCUMENT NOT CONSIDERED FINAL UNLESS ALL SIGNATURES COMPLETED



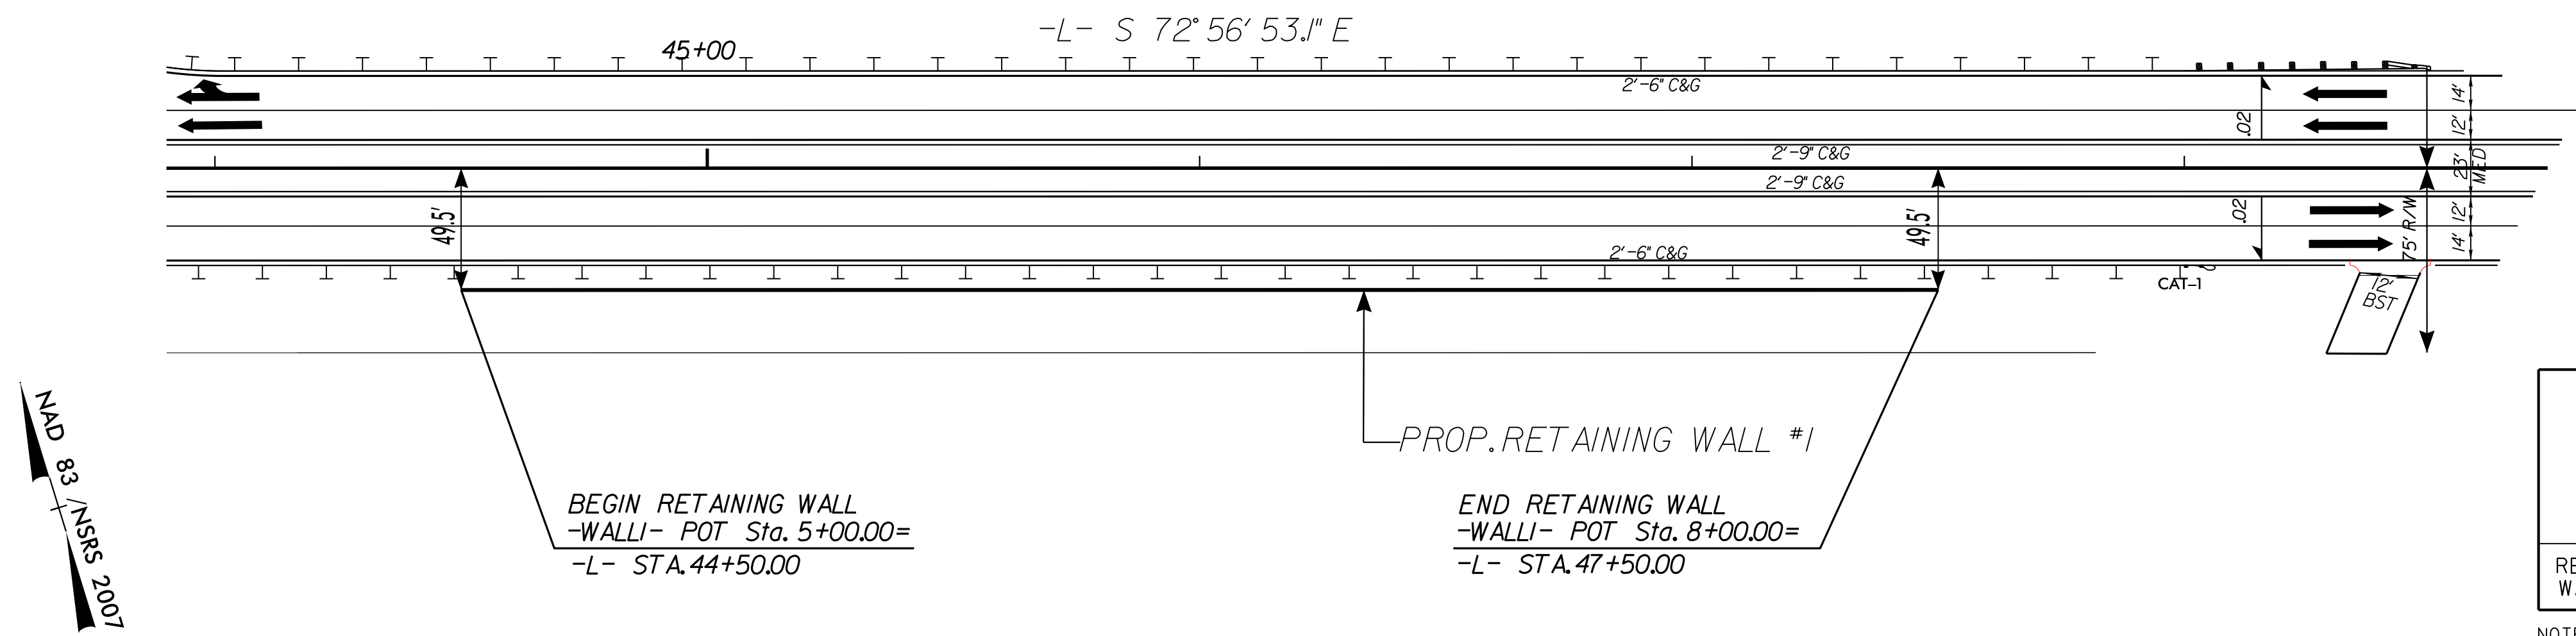


SHEET PILE RETAINING WALL QUANTITIES

RETAINING WALL NO. 1	-WL1-	6782 SQUARE FEET
----------------------	-------	------------------

NOTE: 10 FEET EMBELEMNT IS INCLUDED IN THE QUANTITIES

PLAN VIEW - RETAINING WALL NO. 1

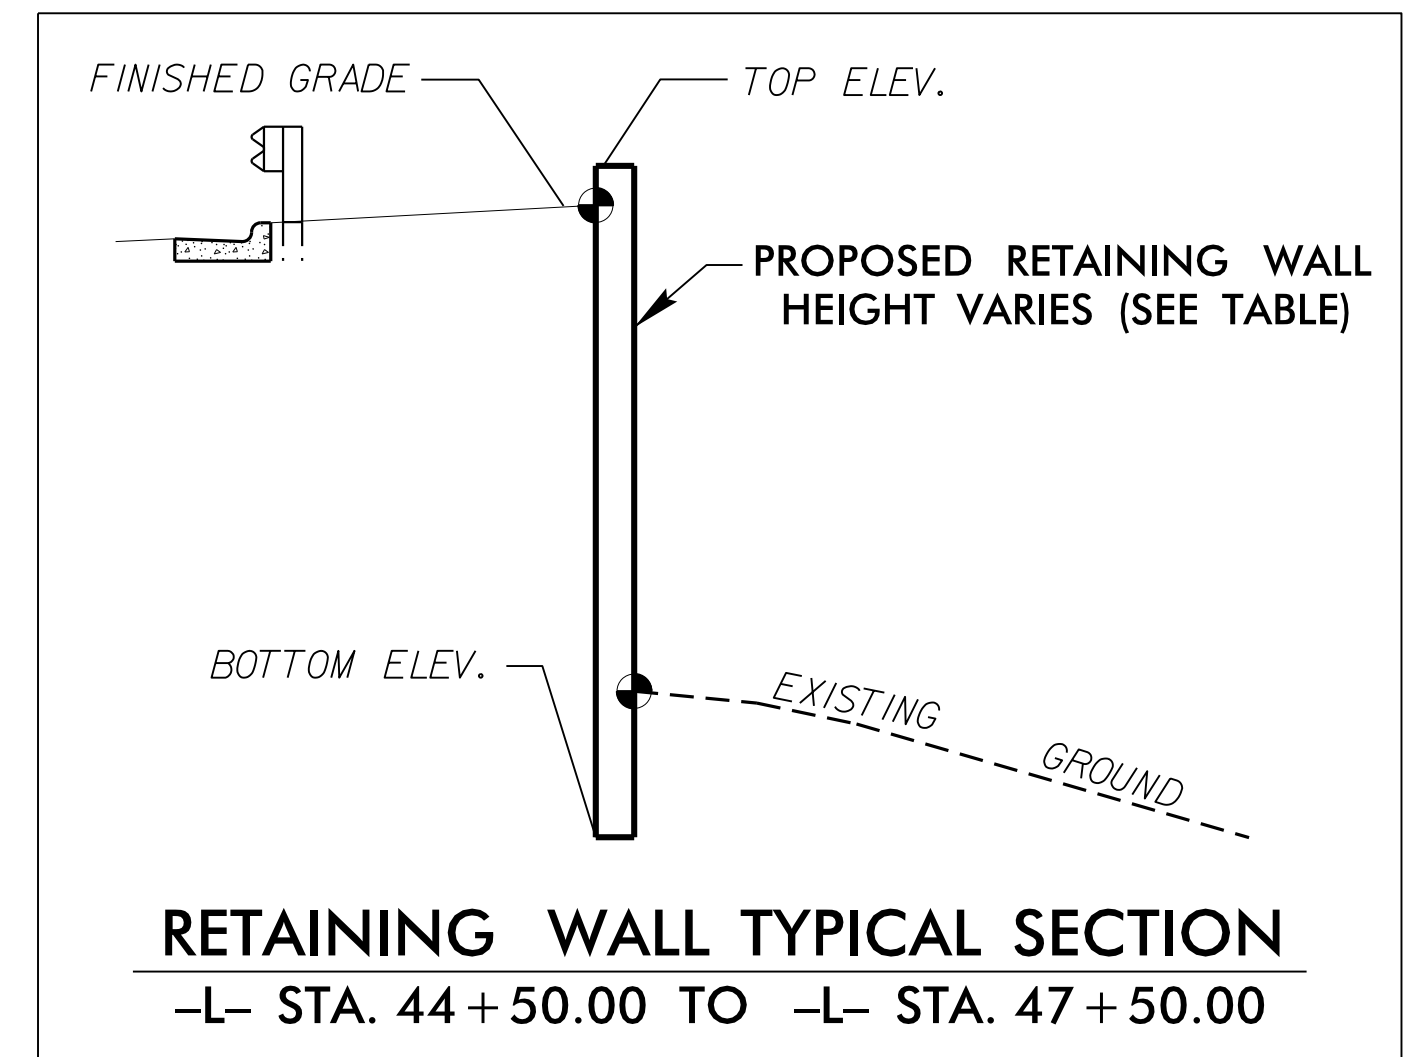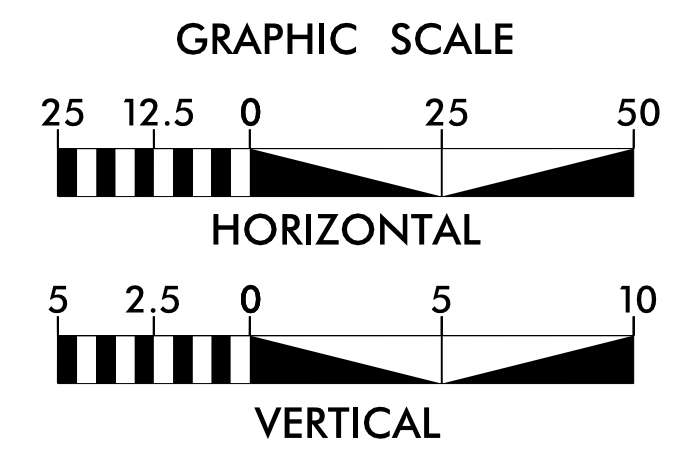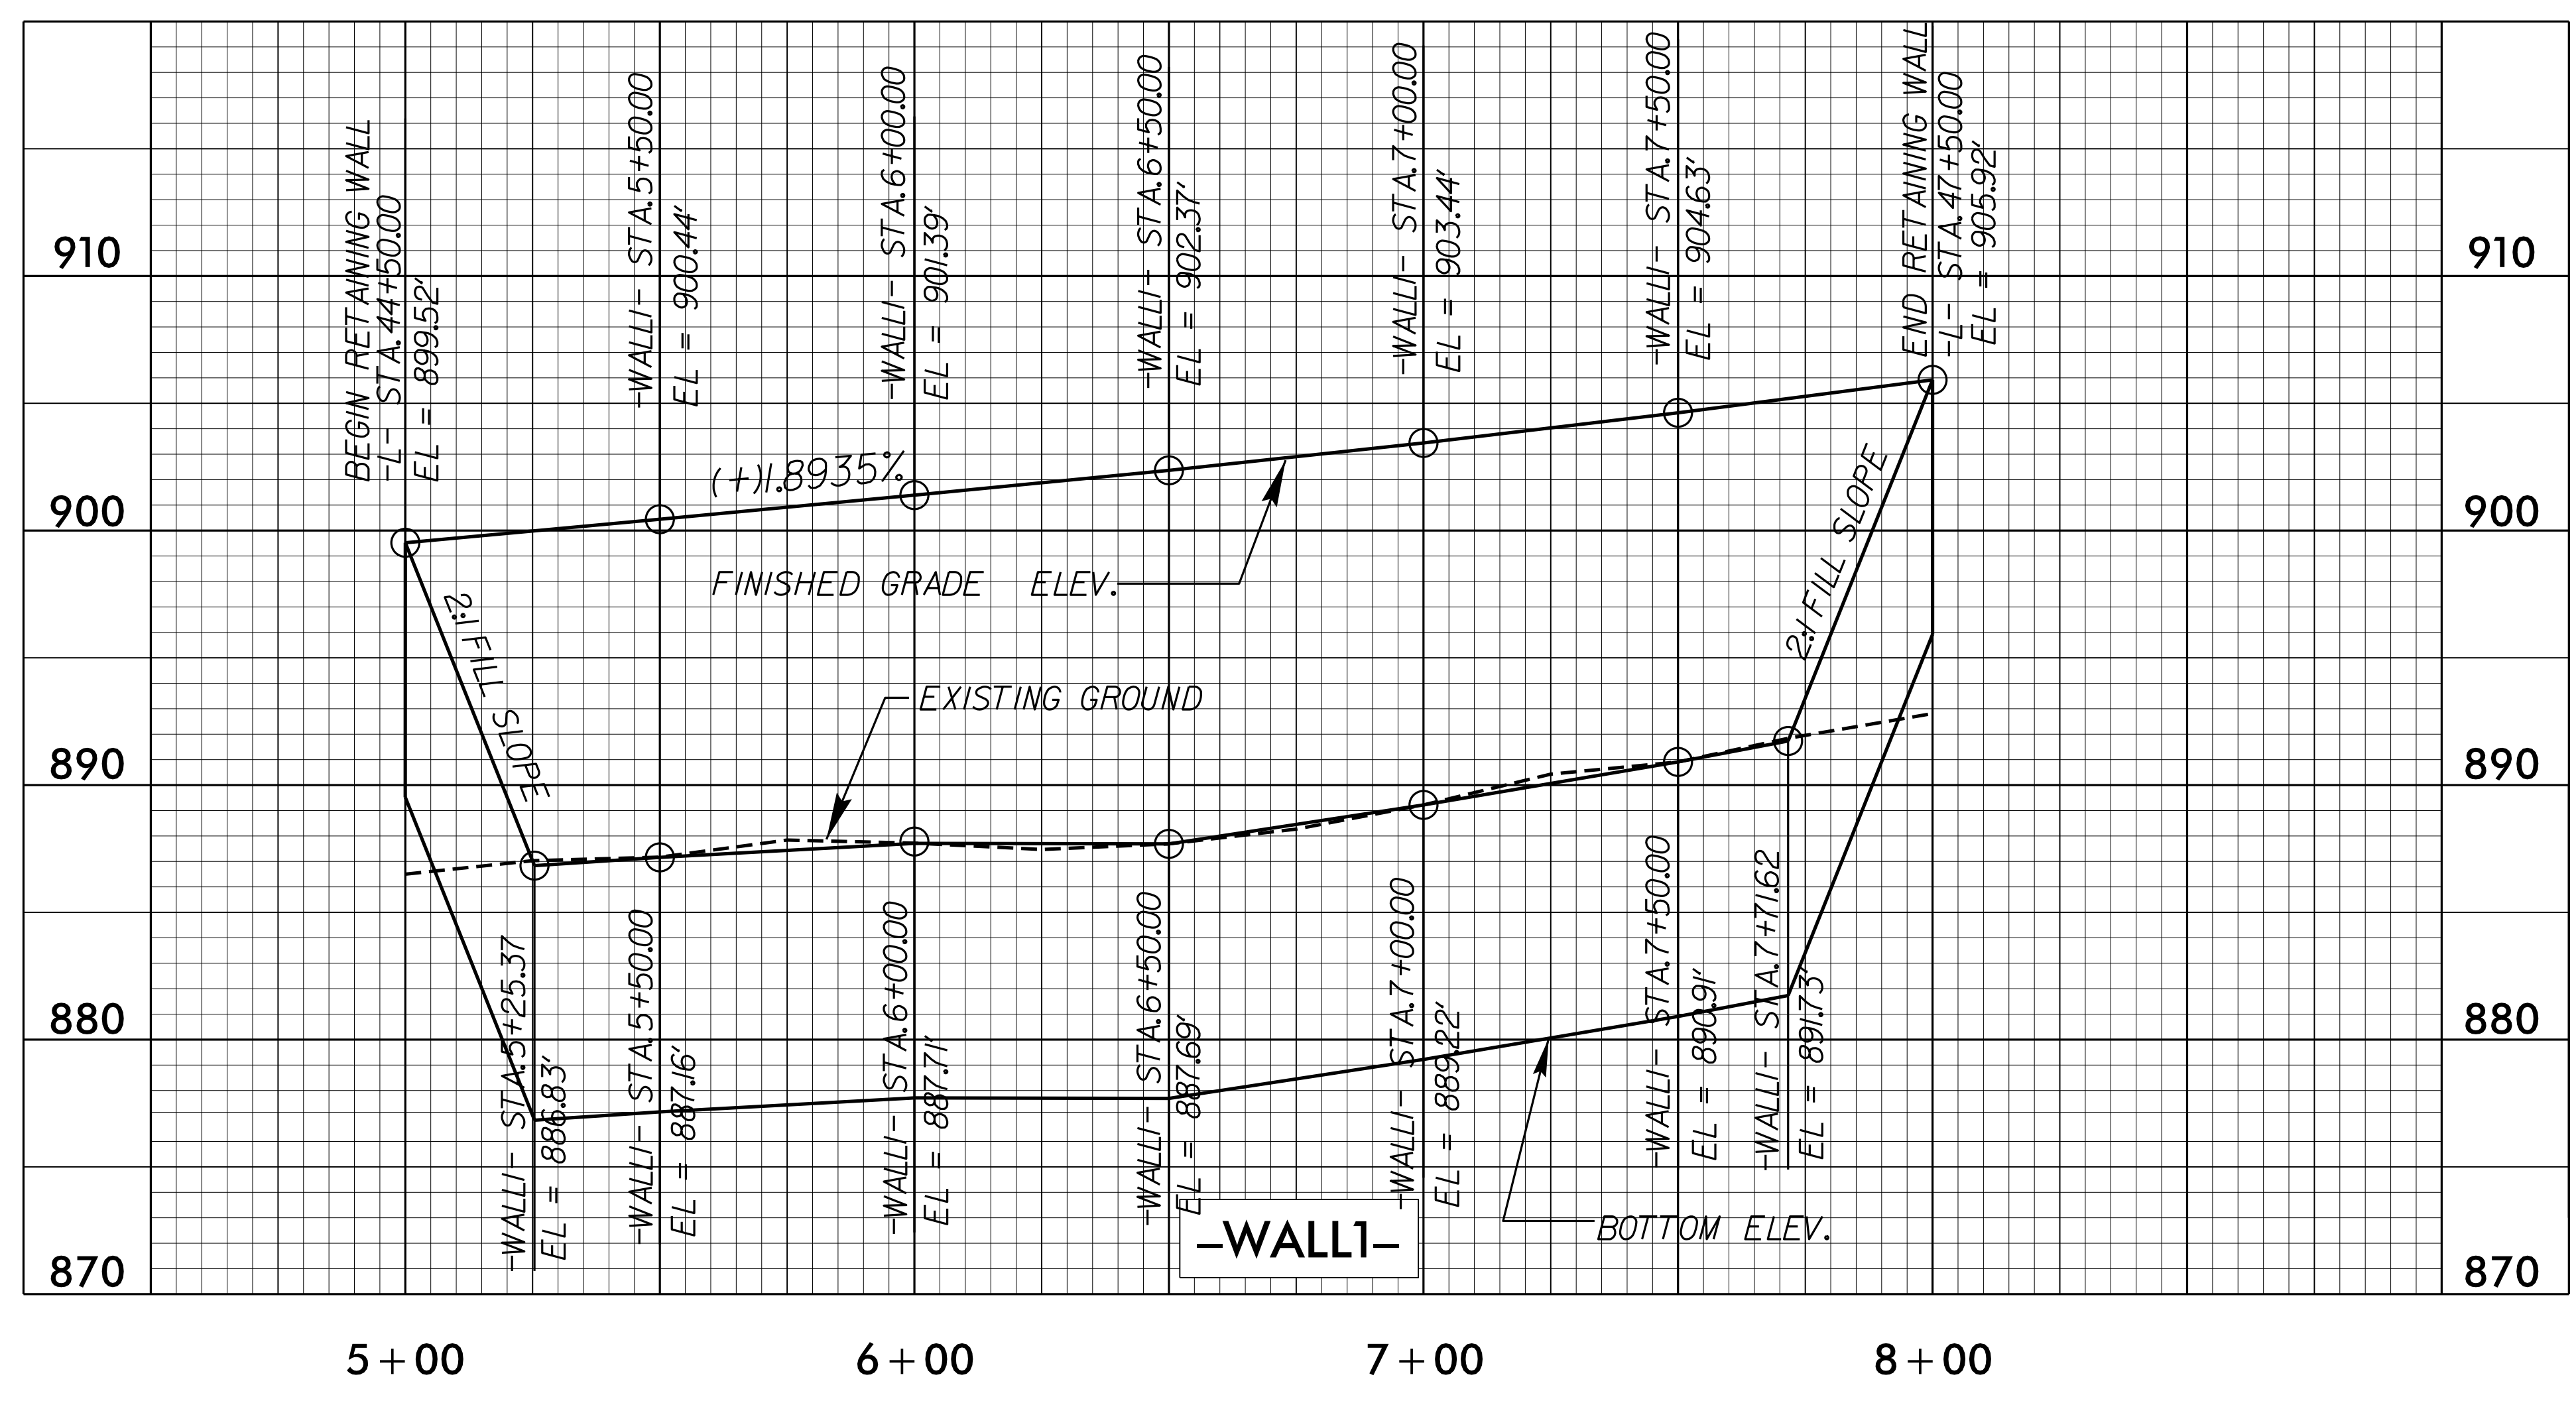

WALL ENVELOPE - RETAINING WALL NO. 1

NOTE: OFFSET DIMENSIONS ARE FROM FACE OF WALL

PROJECT NO.: 34522.2.FR4 (R-3100B)

CATAWBA COUNTY

STATION: RWALL1: 44+50 -L- TO 47+50 -L-

SHEET 1 OF 2

NORTH CAROLINA DEPARTMENT OF TRANSPORTATION DIVISION OF HIGHWAYS

GEOTECHNICAL ENGINEERING UNIT

RETAINING WALL NO. 1 SHEET PILE WALL

REVISIONS						SHEET NO.
NO.	BY	DATE	NO.	BY	DATE	
1			3			W1
2			4			

PREPARED BY: SY	DATE: 9/27/2016
REVIEWED BY: SCC	DATE: 9/28/2016