



PROJ. REFERENCE NO.	SHEET NO.	TOTAL SHEETS
CLEVELAND CO. 2017-2018	5	
STATE PROJ. NO.	F. A. PROJ. NO.	DESCRIPTION
2017CPT.12.18.18231		
2017CPT.12.18.20231		

PAVEMENT SCHEDULE	
Y	SHOULDER RECONSTRUCTION (ASB)
C1	PROP. APPROX. 1½" ASPHALT CONCRETE SURFACE COURSE, TYPE S9.5B, AT AN AVERAGE RATE OF 168 LBS. PER SQ. YD.
C2	PROP. APPROX. 1½" ASPHALT CONCRETE SURFACE COURSE, TYPE S9.5C, AT AN AVERAGE RATE OF 168 LBS. PER SQ. YD.
C3	PROP. APPROX. 1" ASPHALT CONCRETE SURFACE COURSE, TYPE SF9.5A, AT AN AVERAGE RATE OF 110 LBS. PER SQ. YD.
E1	PROP. APPROX. 5.5" ASPHALT CONCRETE BASE COURSE, TYPE B25.0B, AT AN AVERAGE RATE OF 627 LBS. PER SQ. YD.
V1	MILL ASPHALT PAVEMENT APPROX. 1½" AS DIRECTED BY THE ENGINEER.
Z	INCIDENTAL MILLING AS DIRECTED BY THE ENGINEER.


NOTE: PAVEMENT EDGE SLOPES ARE 1:1 UNLESS SHOWN OTHERWISE.  
MILL BRIDGE APPROACHES 100' TO PROVIDE A SMOOTH TRANSITION AS DIRECTED.  
MILL INTO GUTTER LINE WHERE SHOWN AND AS DIRECTED.  
MAINTAIN PROPER CROWN FOR DRAINAGE OF THE ROAD SURFACE.

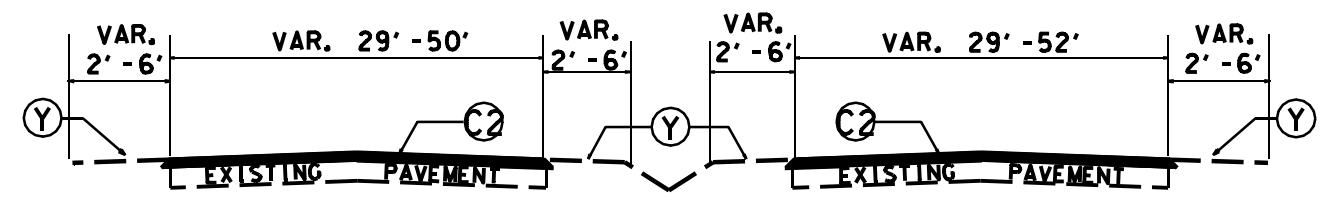


TYPICAL SECTION NO. 6  
(MAP 1)

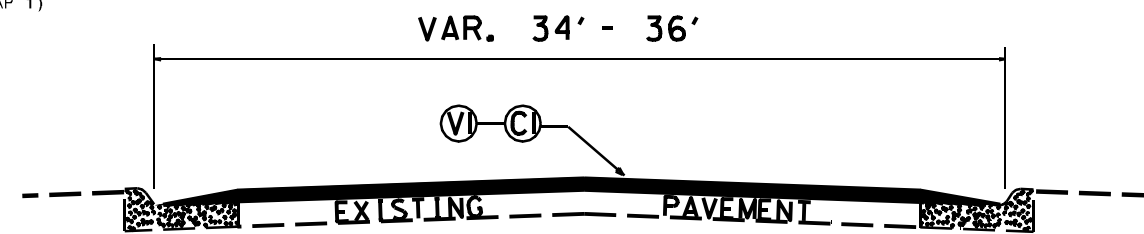


TYPICAL SECTION NO. 7  
(MAP 2)

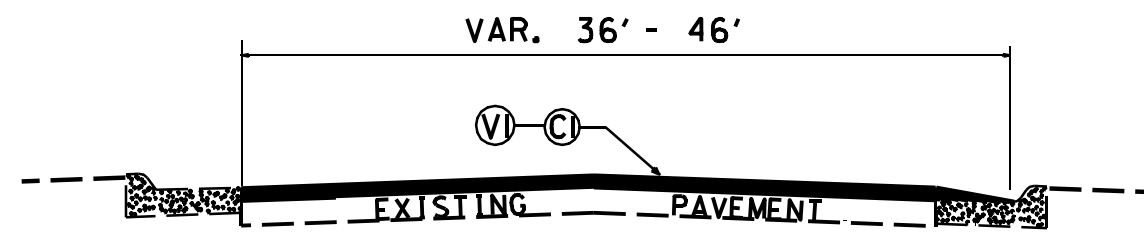


TYPICAL SECTION NO. 8  
(MAP 3)

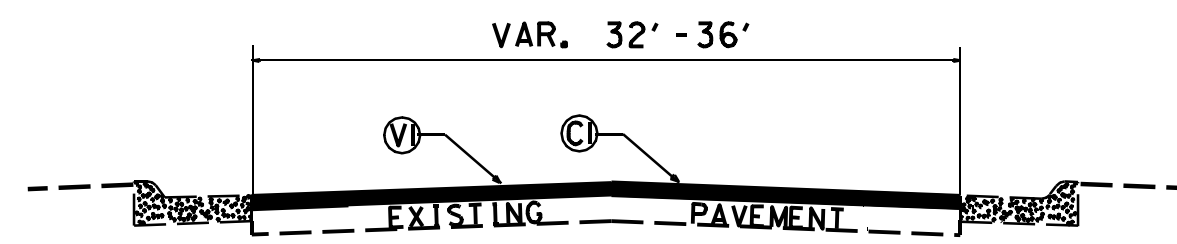


TYPICAL SECTION NO. 9  
(MAP 3)

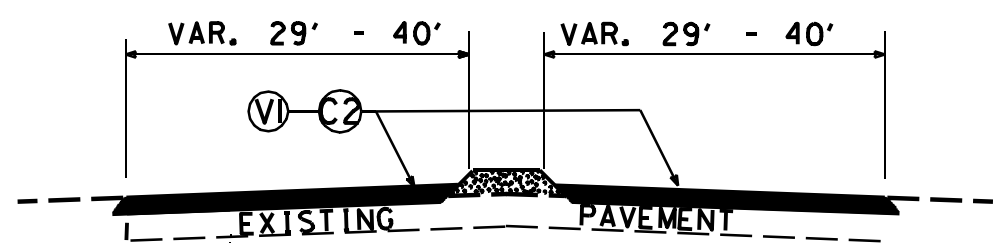

TYPICAL SECTION NO. 4  
(MAP 1)

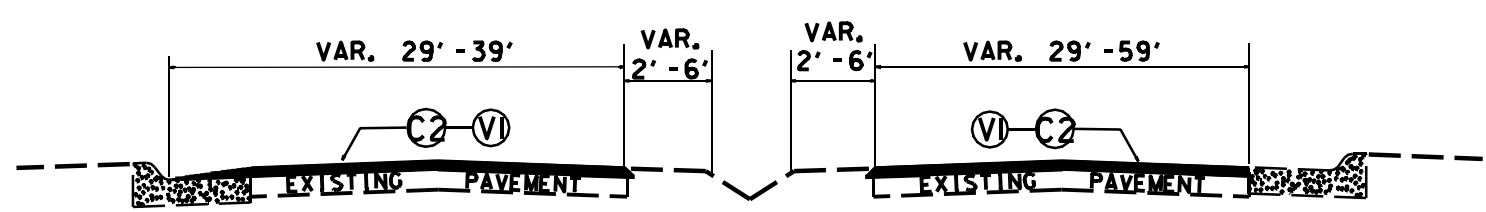

TYPICAL SECTION NO. 5  
(MAP 1)

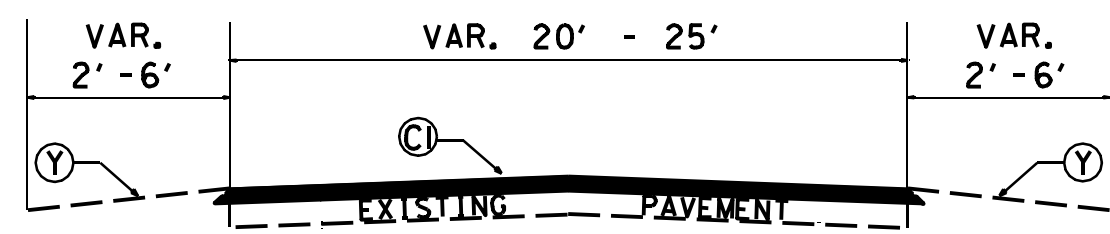

TYPICAL SECTION NO. 10  
(MAP 3, 11)