
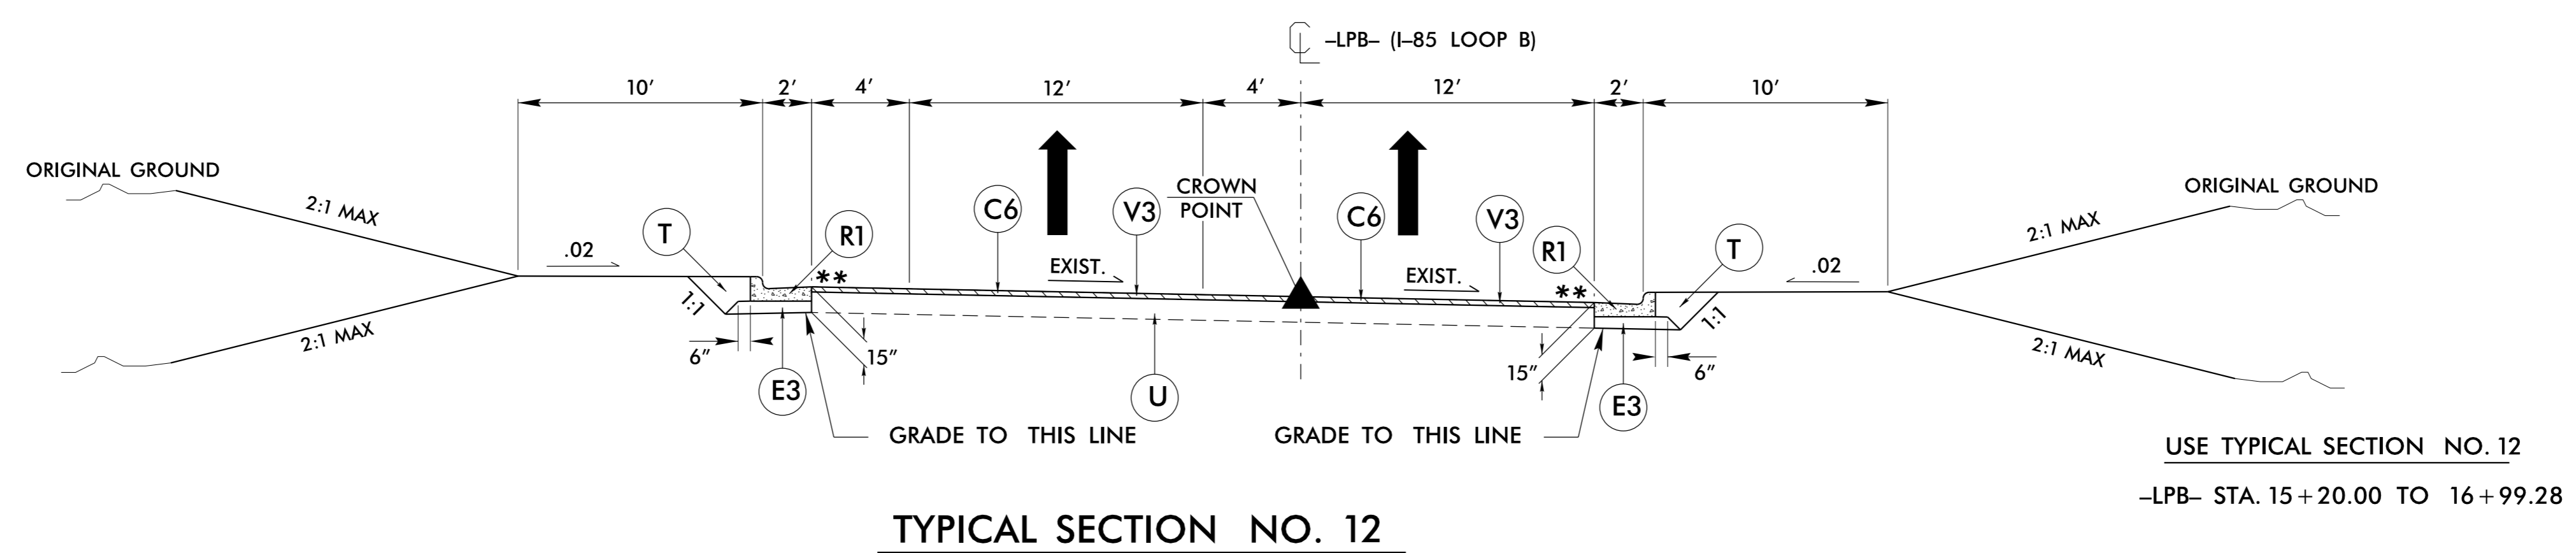


6/2/99

PROJECT REFERENCE NO. I-5000	SHEET NO. 2A-6
ROADWAY DESIGN ENGINEER 	PAVEMENT DESIGN ENGINEER 

**DOCUMENT NOT CONSIDERED FINAL  
UNLESS ALL SIGNATURES COMPLETED**

PAVEMENT SCHEDULE	
C6	3" S9.5C
E3	8" B25.0C
R1	2'-6" C & G
T	EARTH MATERIAL
U	EXISTING PAVEMENT
V3	MILLING - 3"

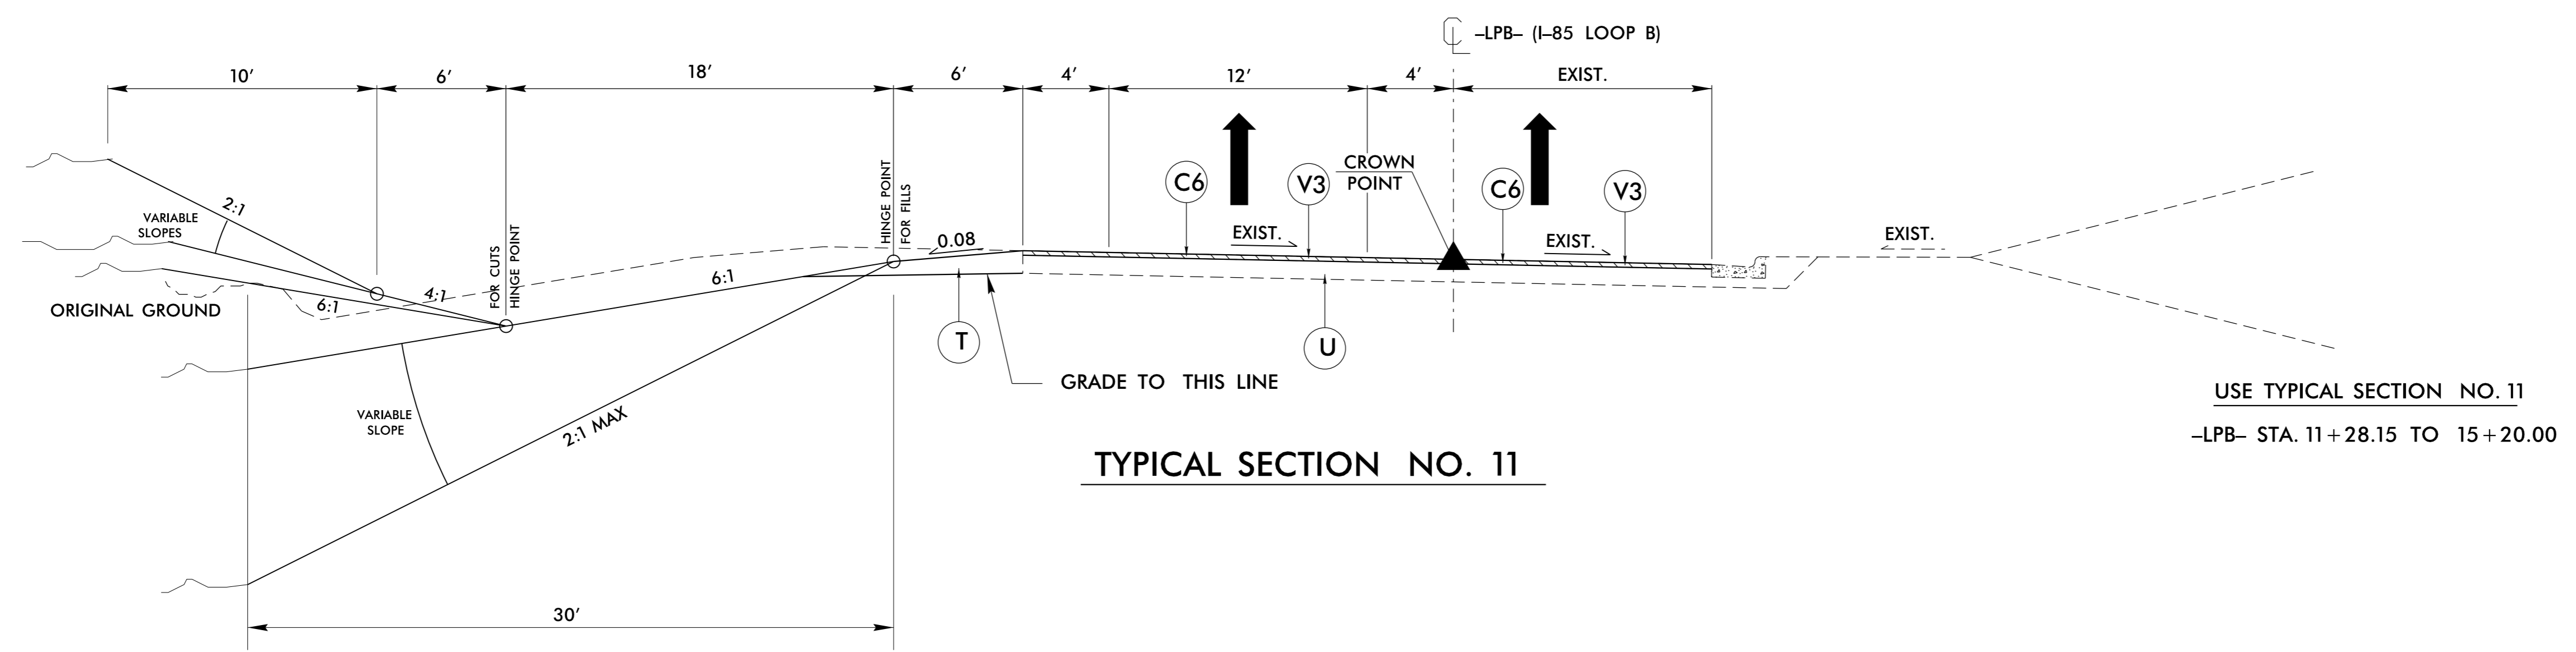

\*\* NOTE: SEE NARROW WIDENING DETAIL ON SHEET 2A-01

21 JAN-2017 14:04  
I-5000-2A-6.dgn