
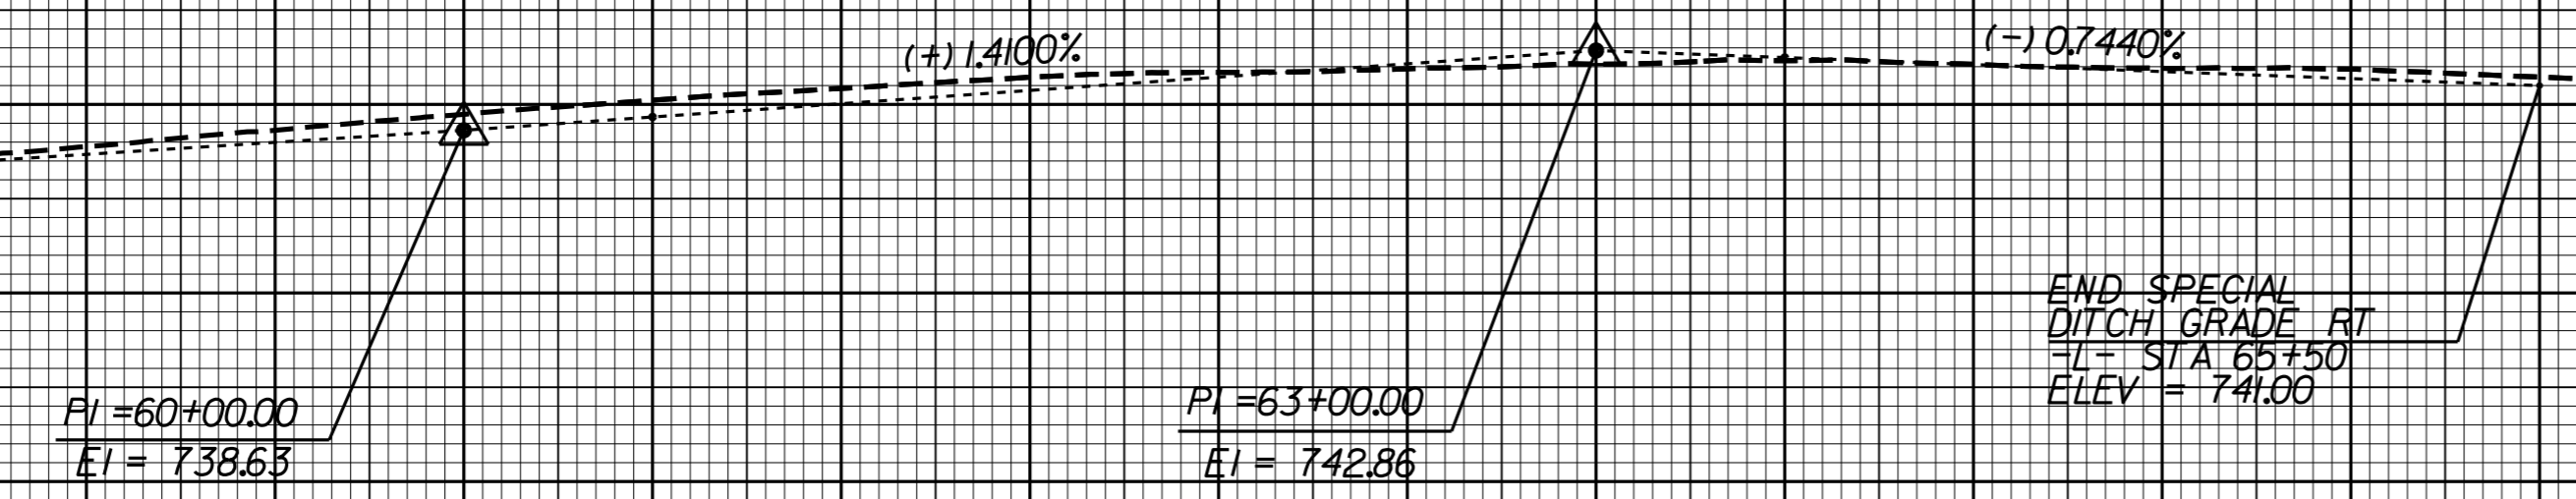


PROJECT REFERENCE NO. 1-5000	SHEET NO. 17
ROADWAY DESIGN ENGINEER	HYDRAULICS ENGINEER

5/28/99

760
750
740
730
720
710
700
690
680

58+00 59+00 60+00 61+00 62+00 63+00 64+00 65+00 66+00 67+00 68+00 69+00 70+00 71+00 72+00

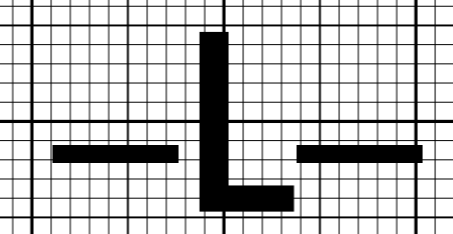

-L- STA 71+00.00
END RESURFACING

END SPECIAL
DITCH GRADE RT
-L- STA 65+50
ELEV = 741.00

PI = 60+00.00
EI = 738.63

PI = 63+00.00
EI = 742.86

RIGHT DITCH -----

SEE SHEETS 7 & 7-A FOR PLANS

24 JAN-2017 08:43
L:\5000\5000-Rdy-pl.dgn