


MATCHLINE -Y1- STA. 29+00, SEE TMP-29

MATCHLINE -Y1- STA. 42+00, SEE TMP-31

REVISIONS

PLOT DRIVER: NCDOT_color_eng_50.plt
 USER: BSCOTT
 FILE: dw:\PWP\PTFA01\SouthEast_Tampa\Documents\000166\CON07959\000000000227915\06.00_Project_Design\I-5000\TrafficControl\TCP\I-5000_TMP-TMP-30.dgn

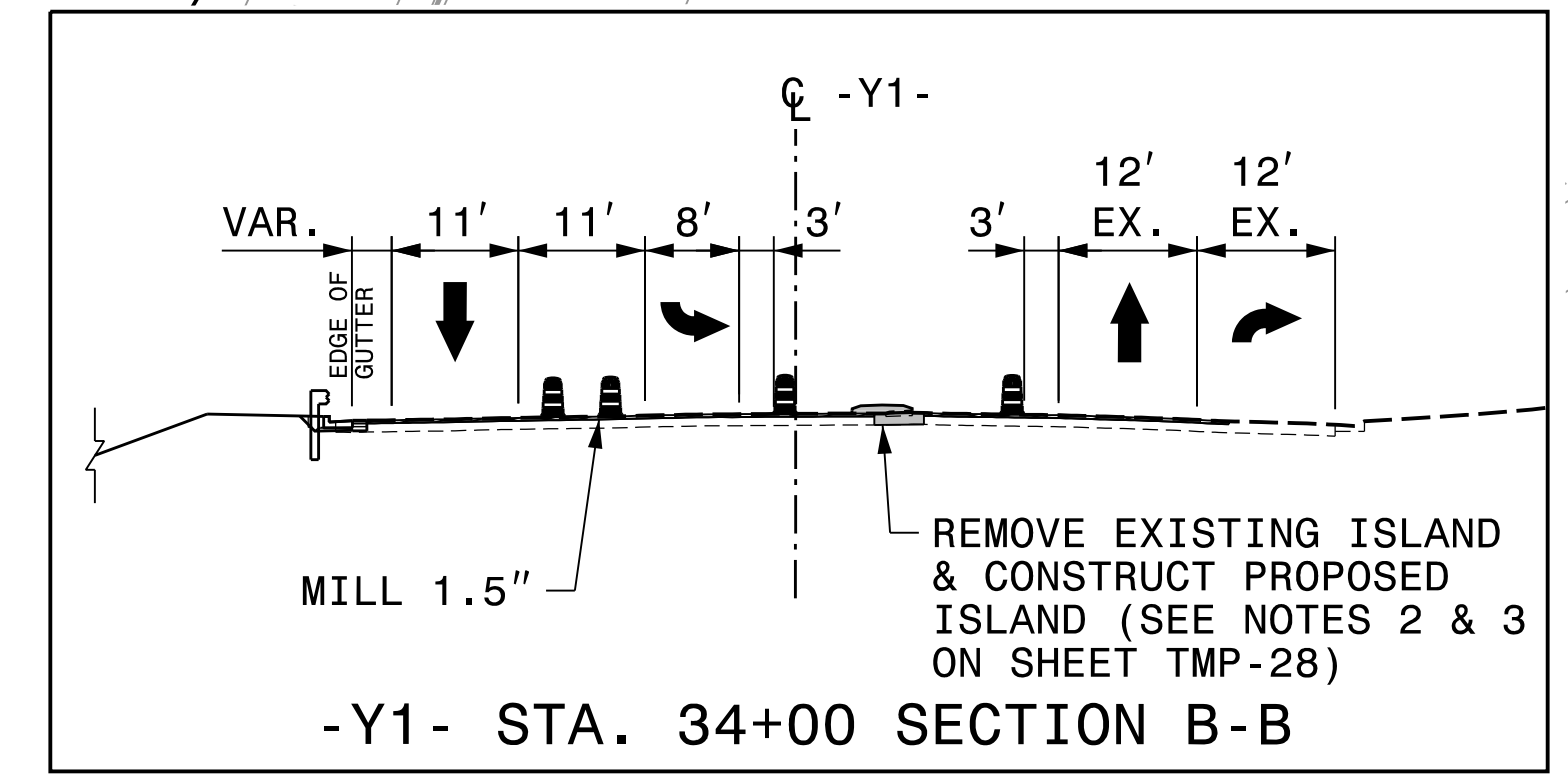


* SEE SHEET TMP-2 FOR SPECIAL SIGN DESIGN

APPROVED: *Michelle Ward*
 DATE: 1/4/2017

SEAL

NORTH CAROLINA PROFESSIONAL ENGINEER SEAL
 033789
 MICHELLE WARD

DOCUMENT NOT CONSIDERED FINAL UNLESS ALL SIGNATURES COMPLETED

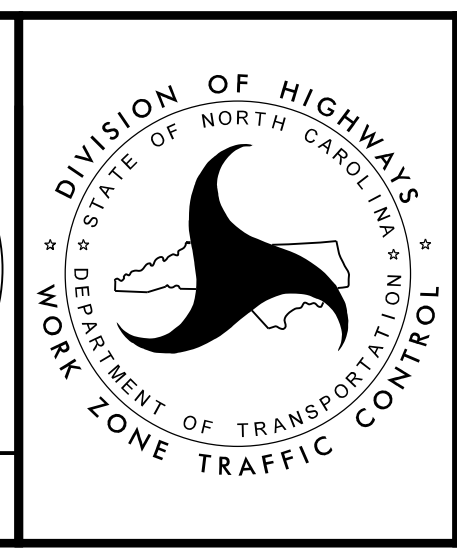

PHASE 1, STEPS 6 & 7