
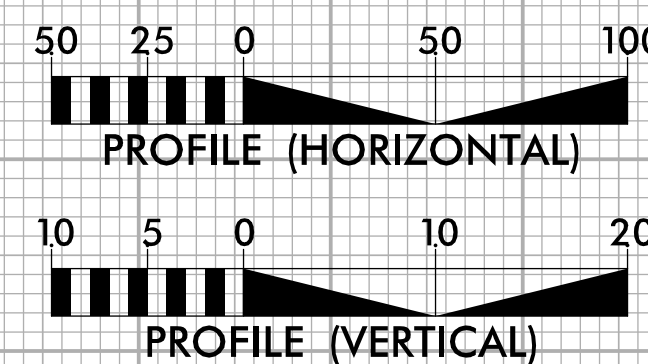




5/28/99

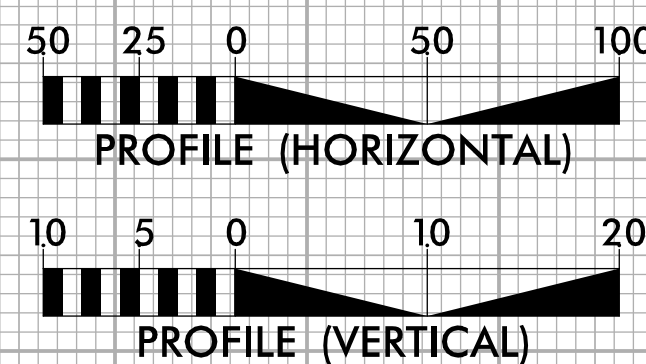



PROJECT REFERENCE NO. <b>I-5000</b>	SHEET NO. <b>UC-9</b>
DESIGNED BY: BCH	
DRAWN BY: BCH	
CHECKED BY: JLT	
APPROVED BY: JES	
REVISED:	
NORTH CAROLINA DEPARTMENT OF TRANSPORTATION	
UTILITIES ENGINEERING SEC. PHONE: (919) 707-6690 FAX: (919) 250-4151	11/7/2016 UTILITY CONSTRUCTION PLANS ONLY

**UTILITY CONSTRUCTION**

**DOCUMENT NOT CONSIDERED FINAL  
UNLESS ALL SIGNATURES COMPLETED**

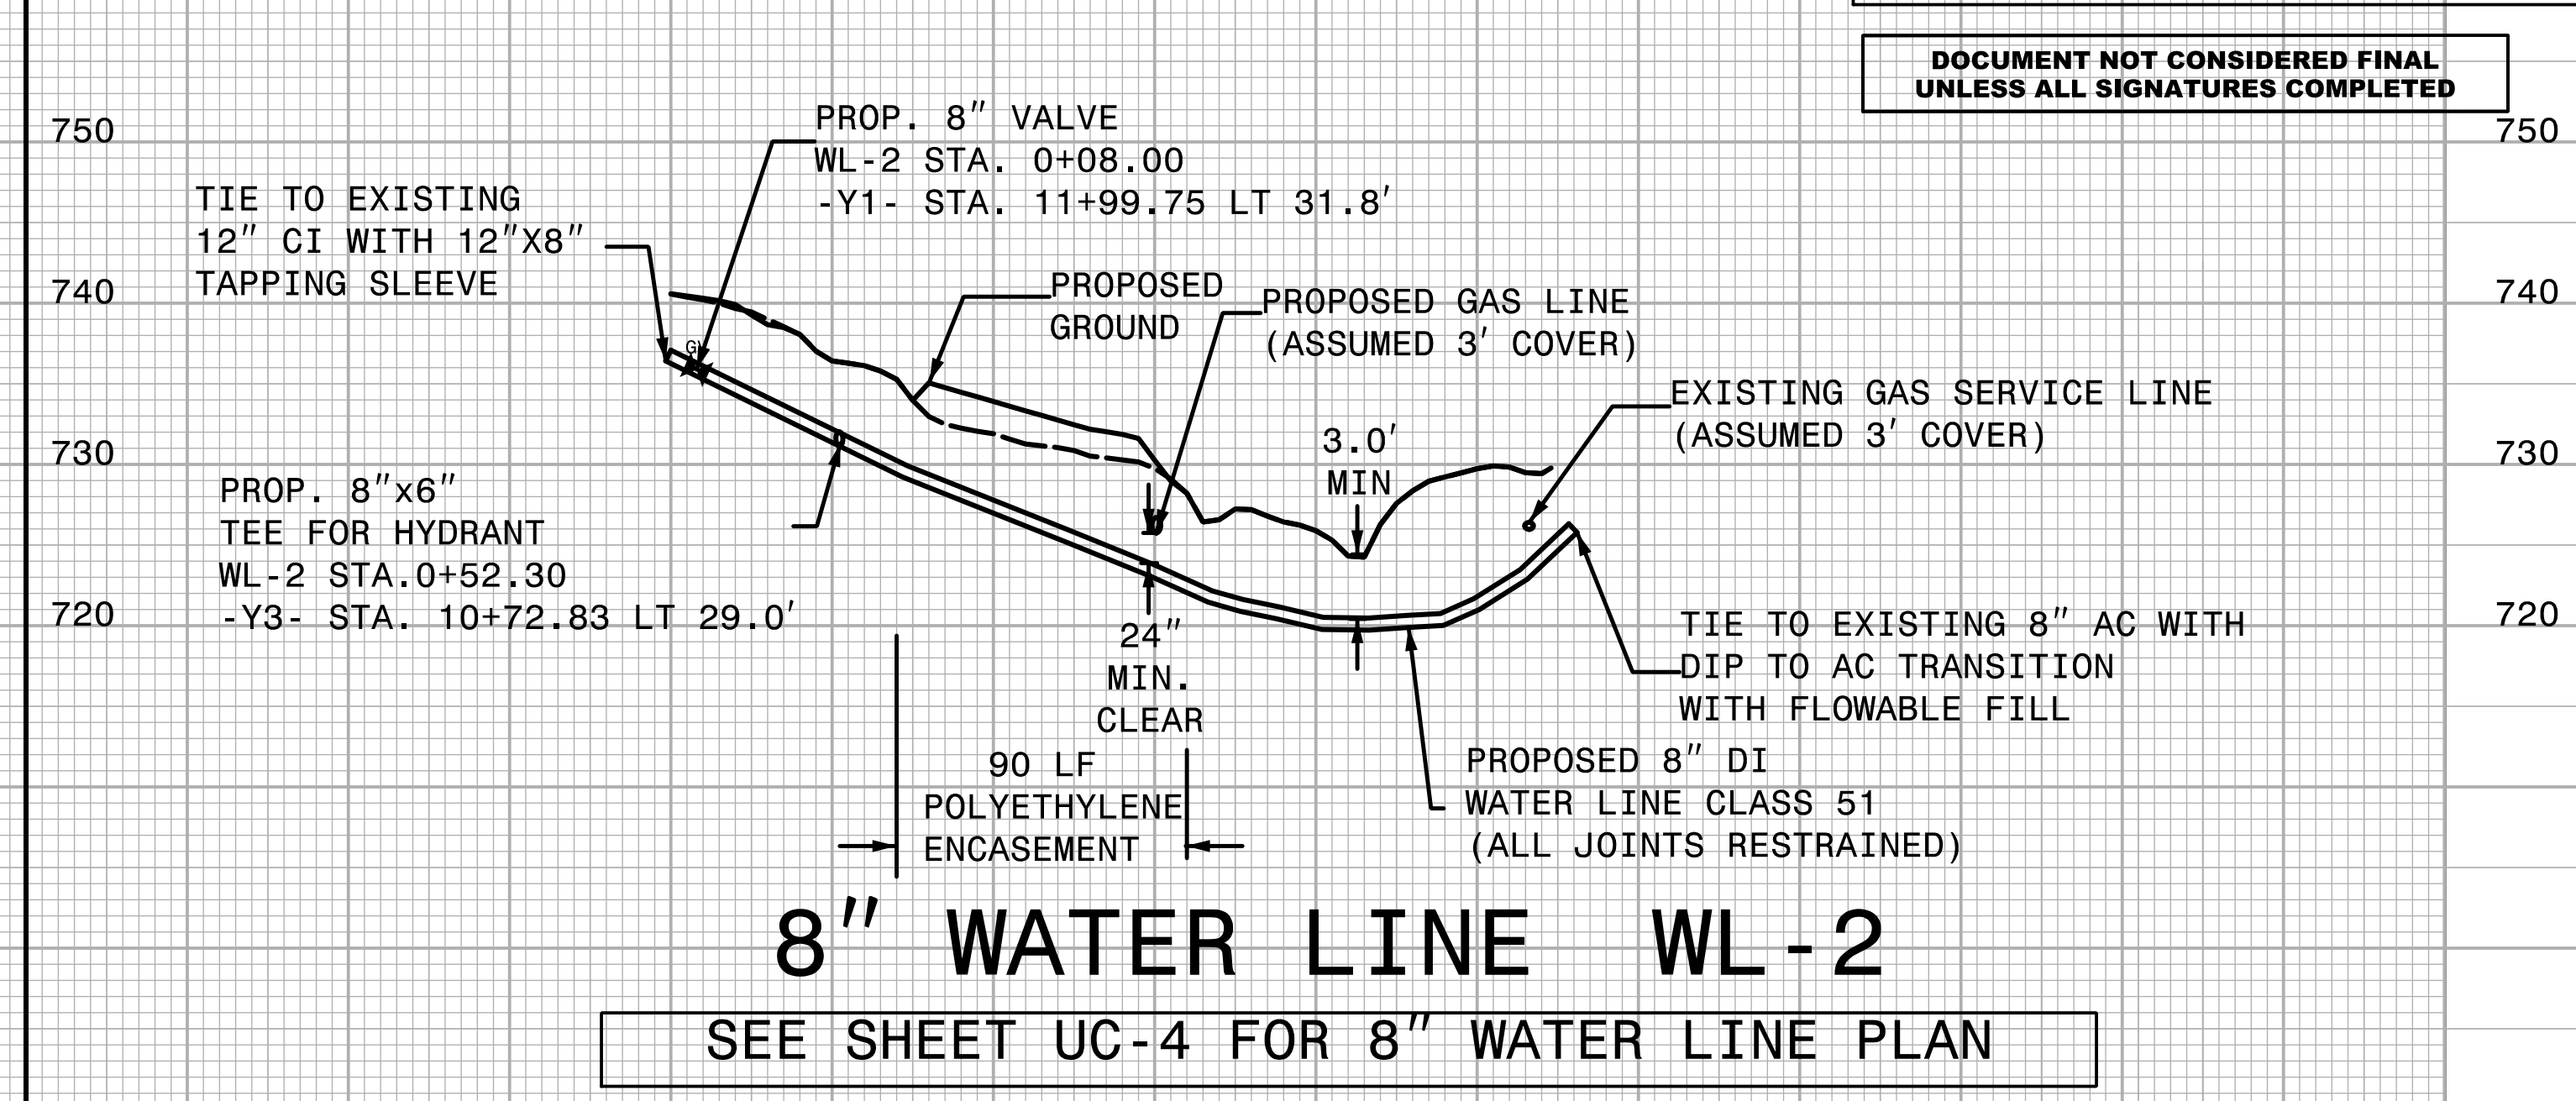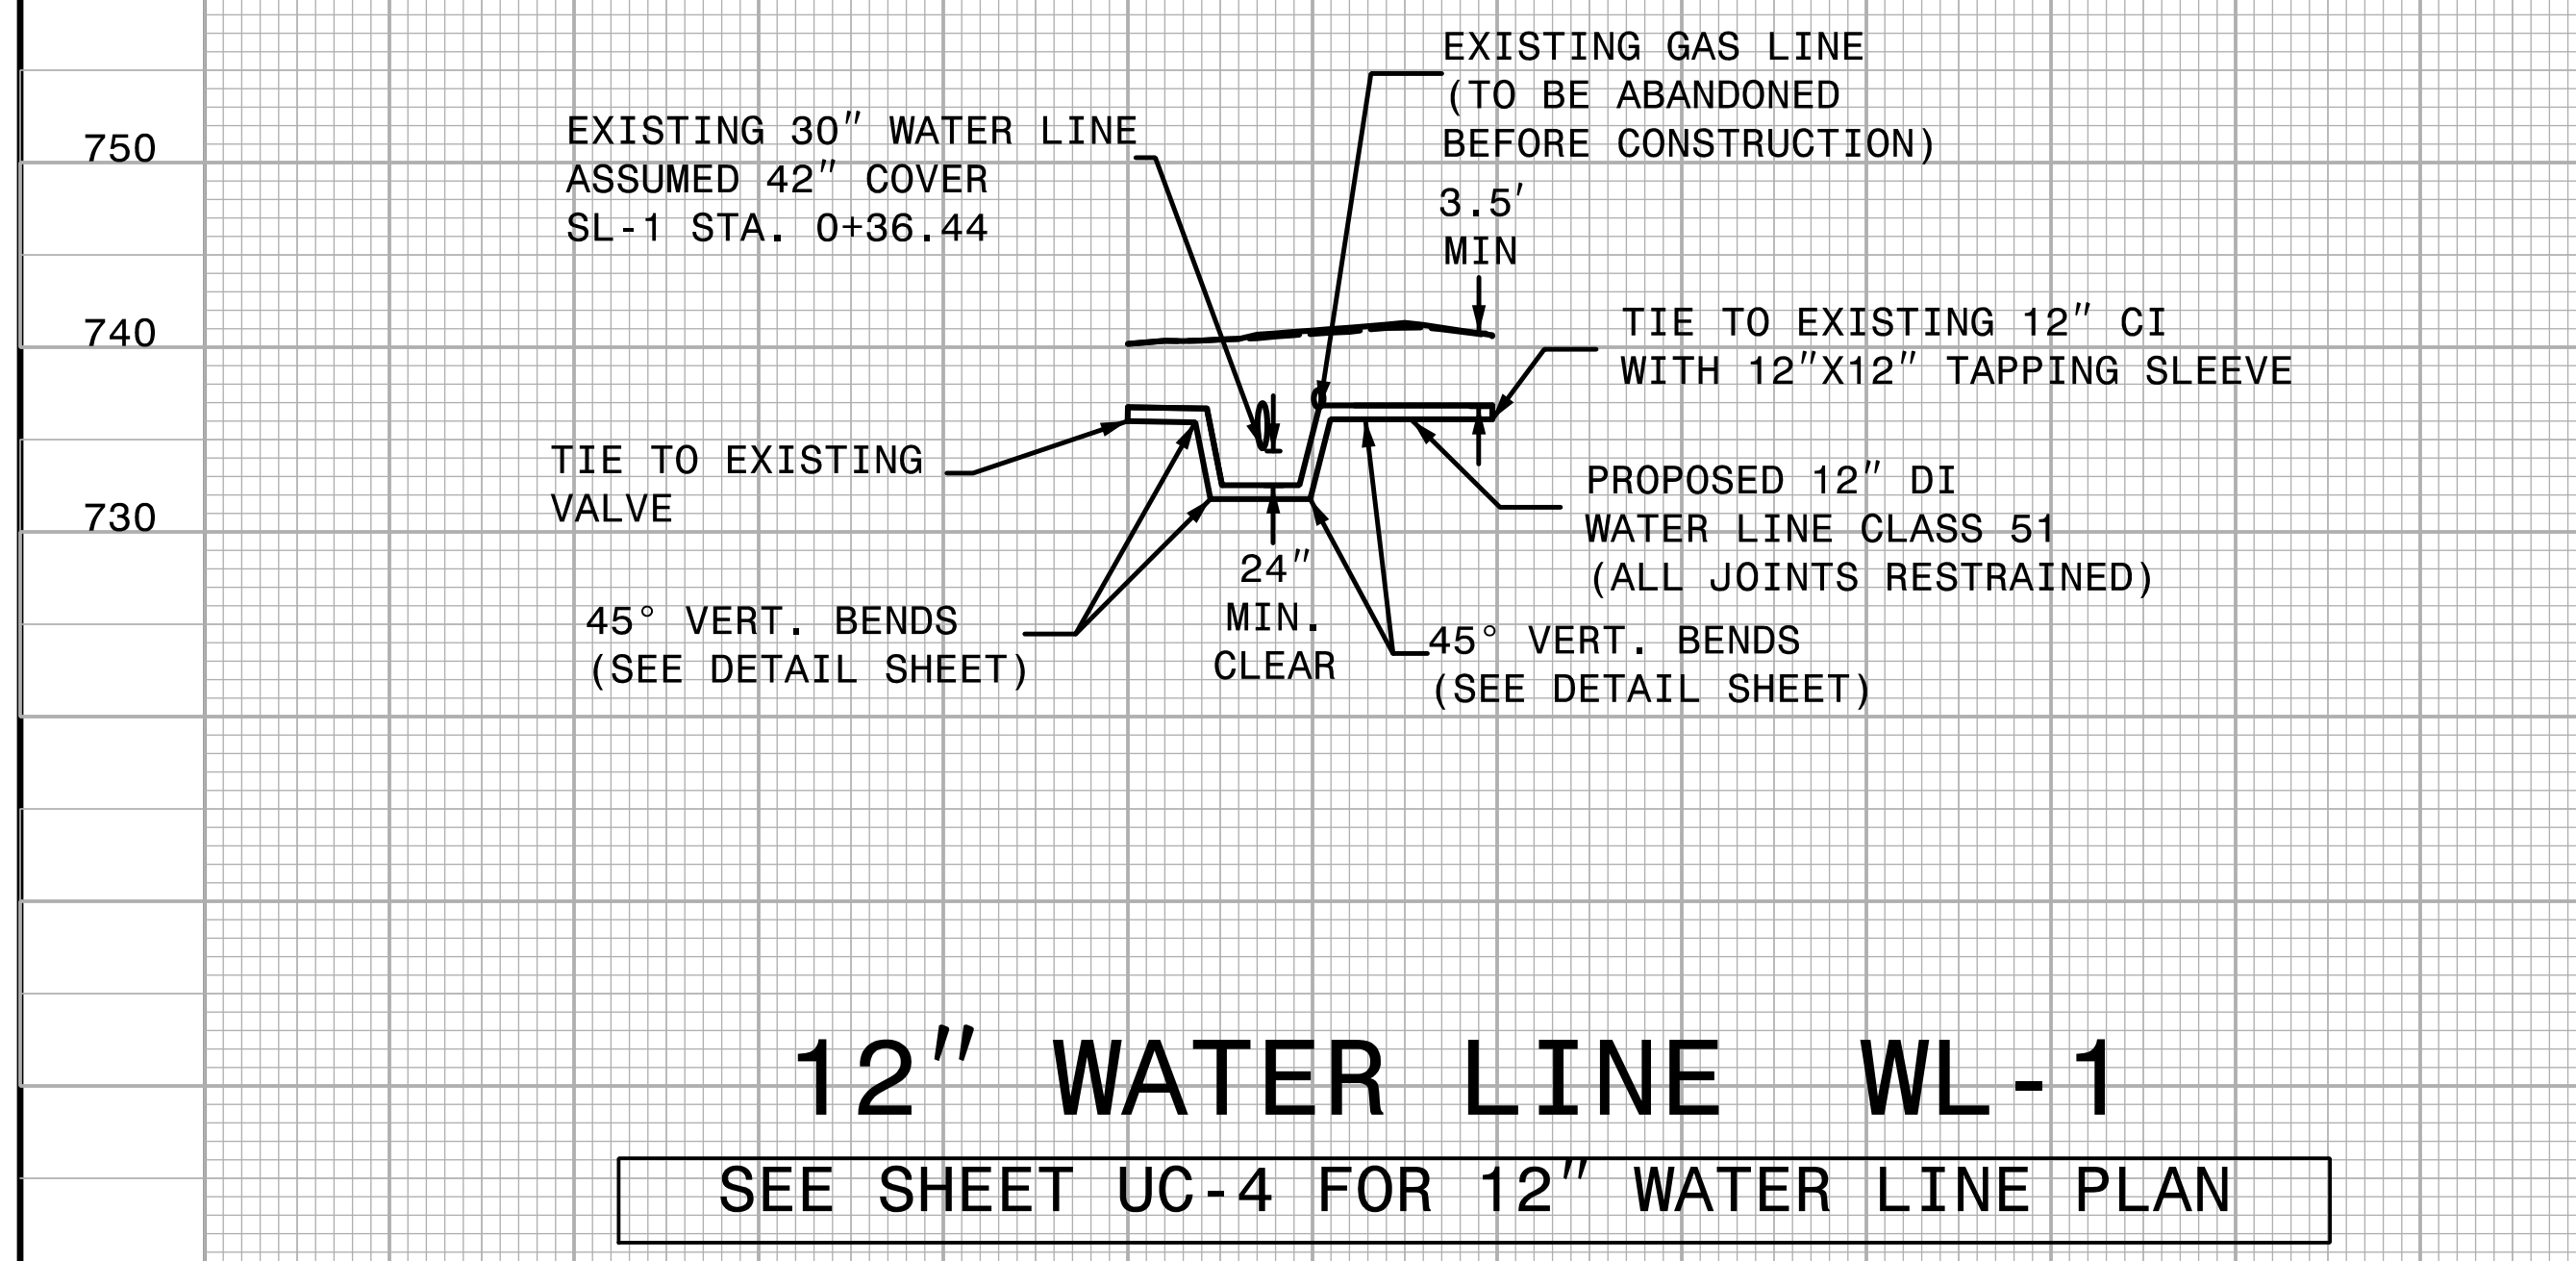

-+00 0+50 0+50 1+00 1+50 2+00 2+50

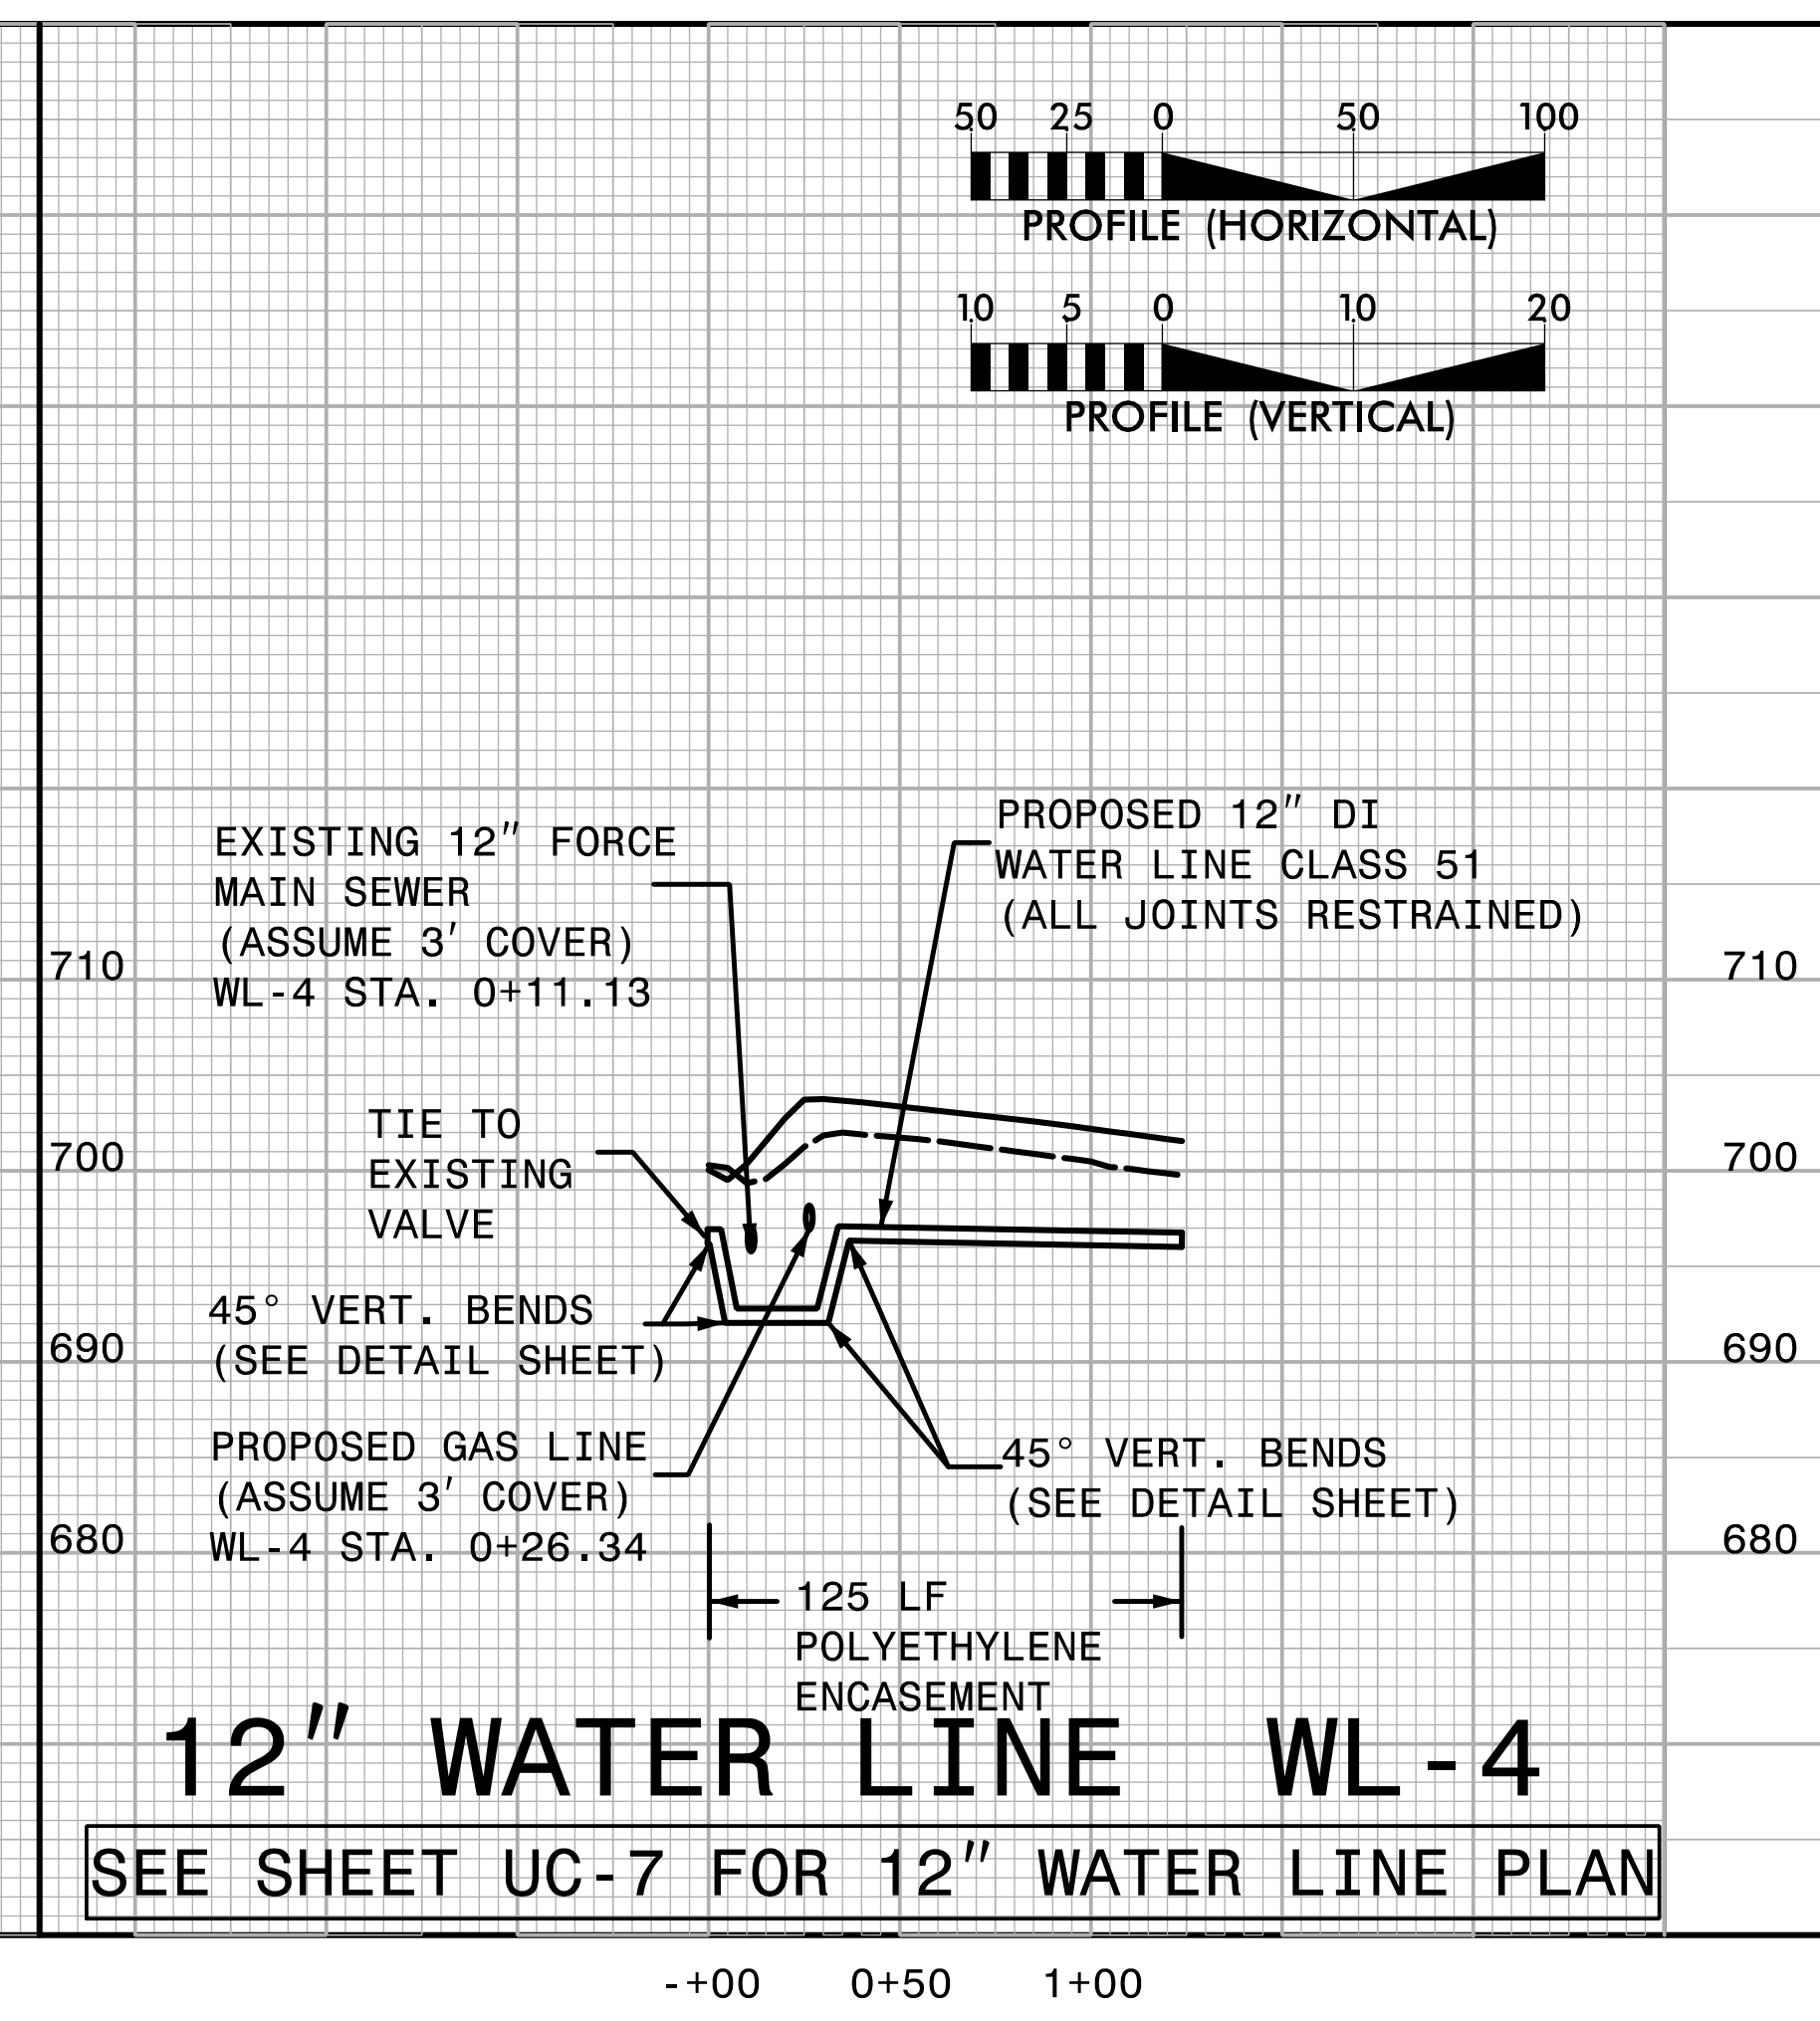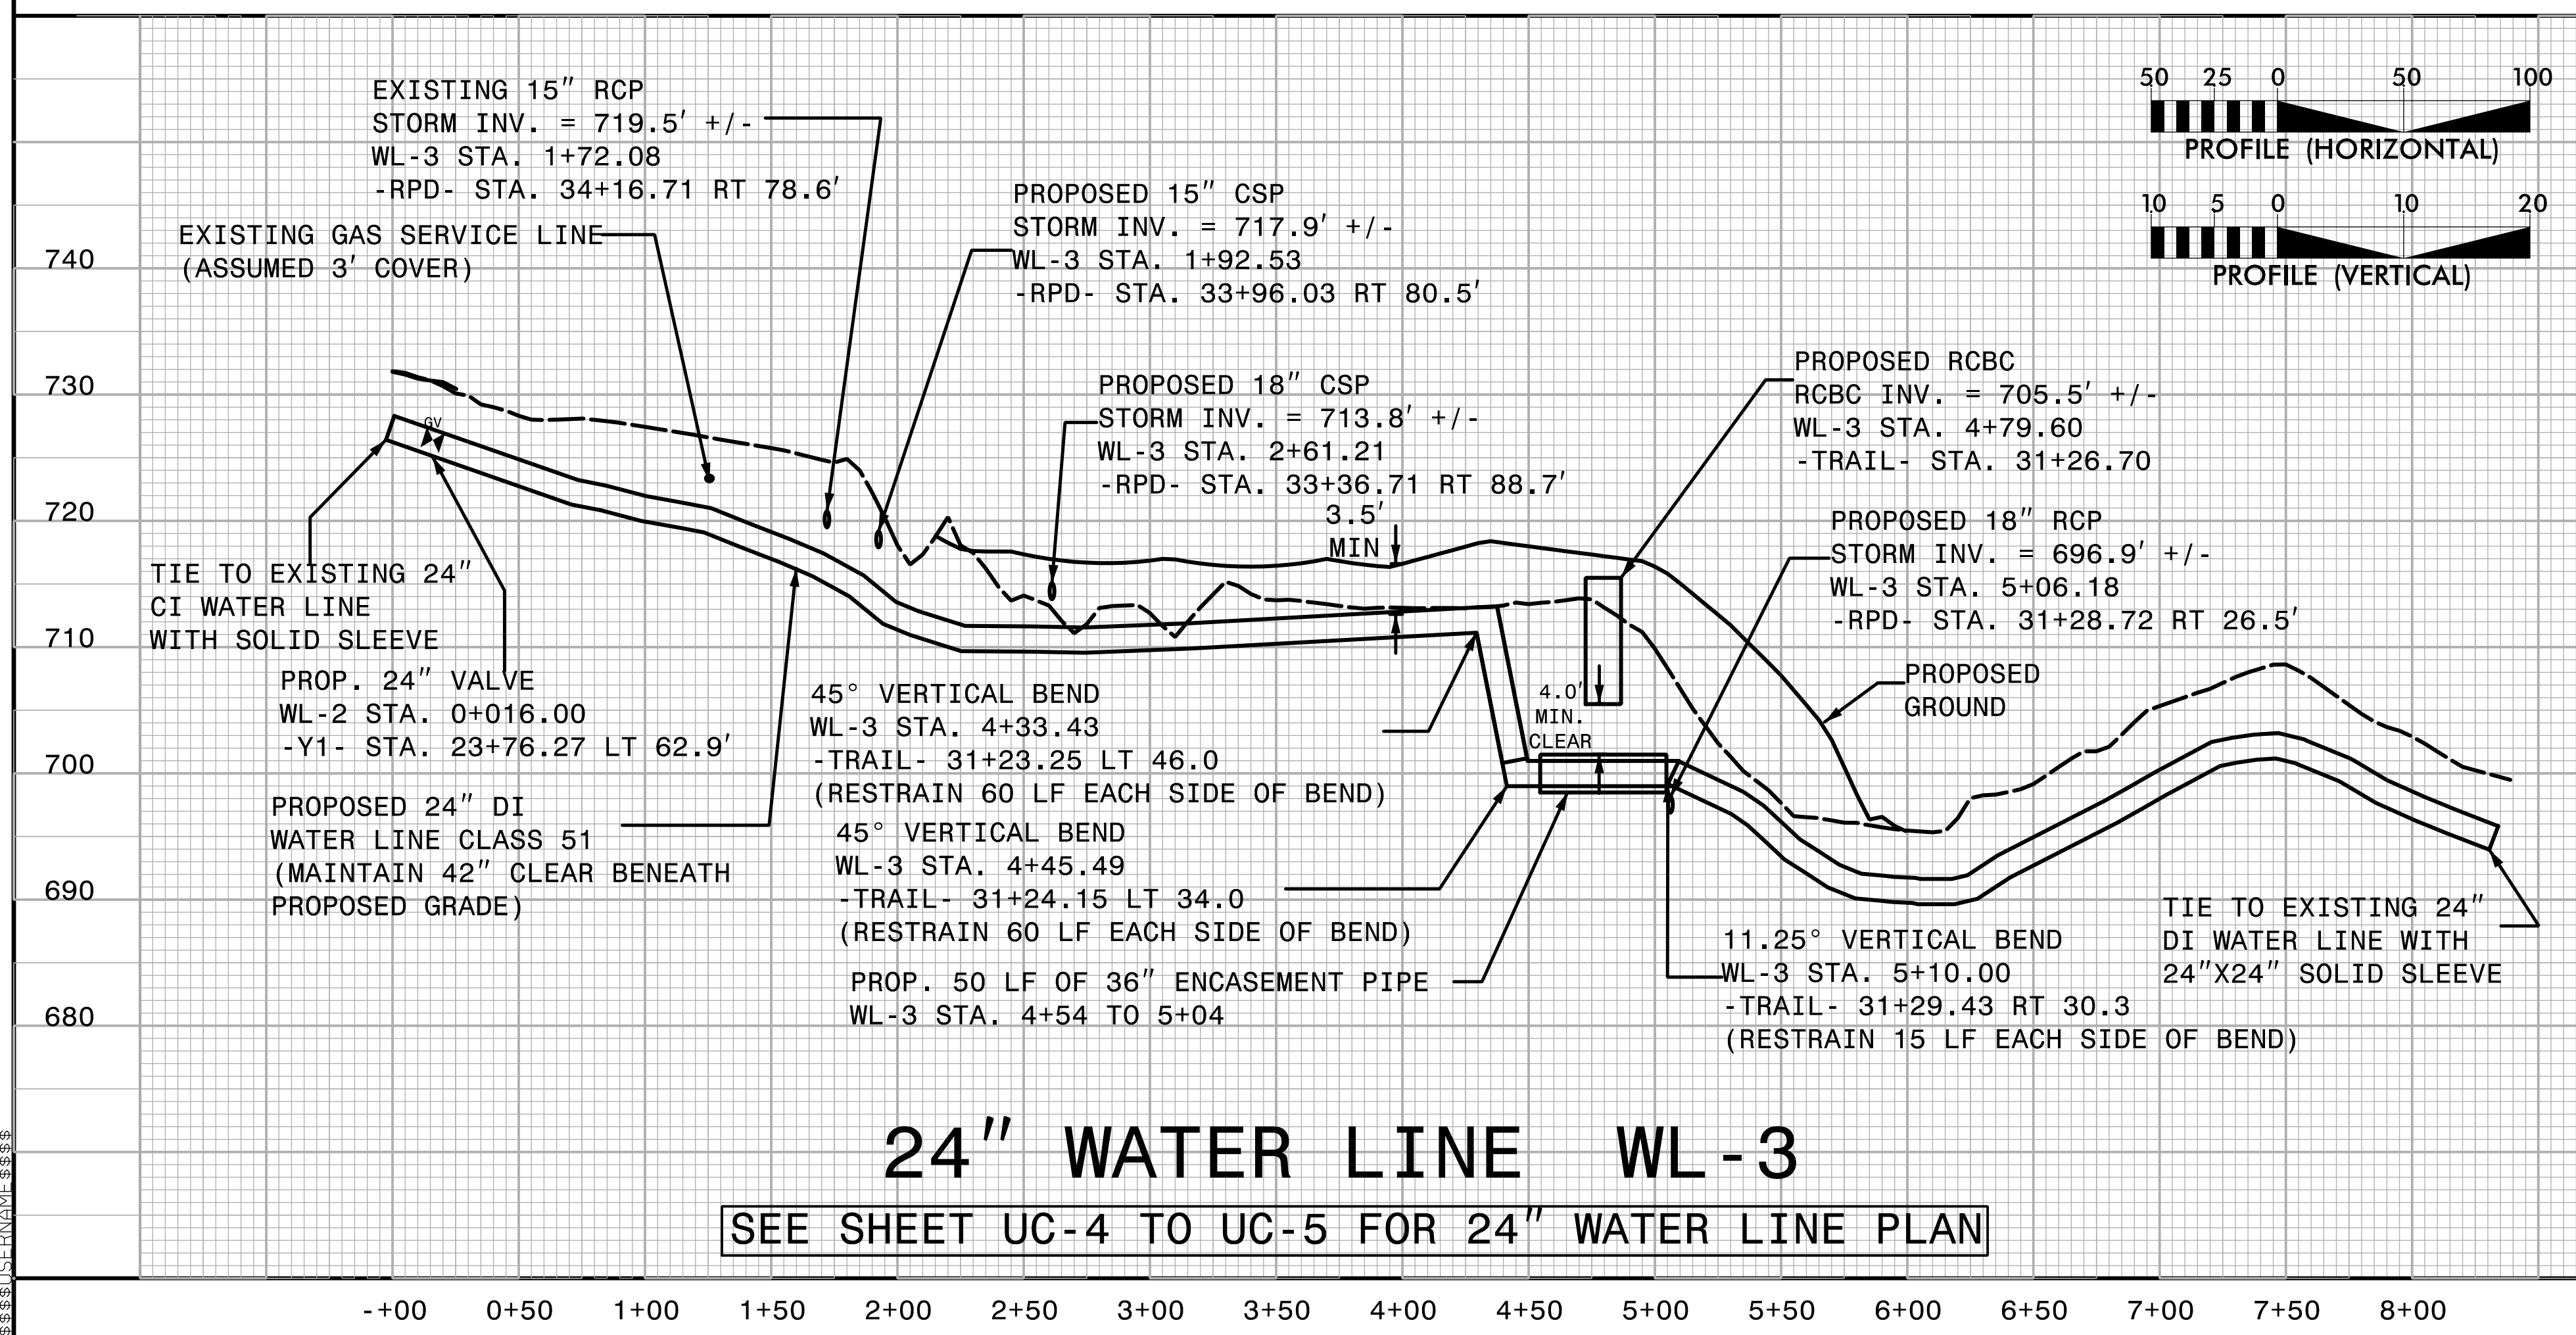

-+00 0+50 1+00 1+50 2+00 2+50 3+00 3+50 4+00 4+50 5+00 5+50 6+50 7+00 7+50 8+00 -+00 0+50 1+00

5/28/99  
UC-9-2  
UC-9-3  
