


STATE OF NORTH CAROLINA
DIVISION OF HIGHWAYS


TRANSPORTATION MANAGEMENT PLAN

GRANVILLE COUNTY

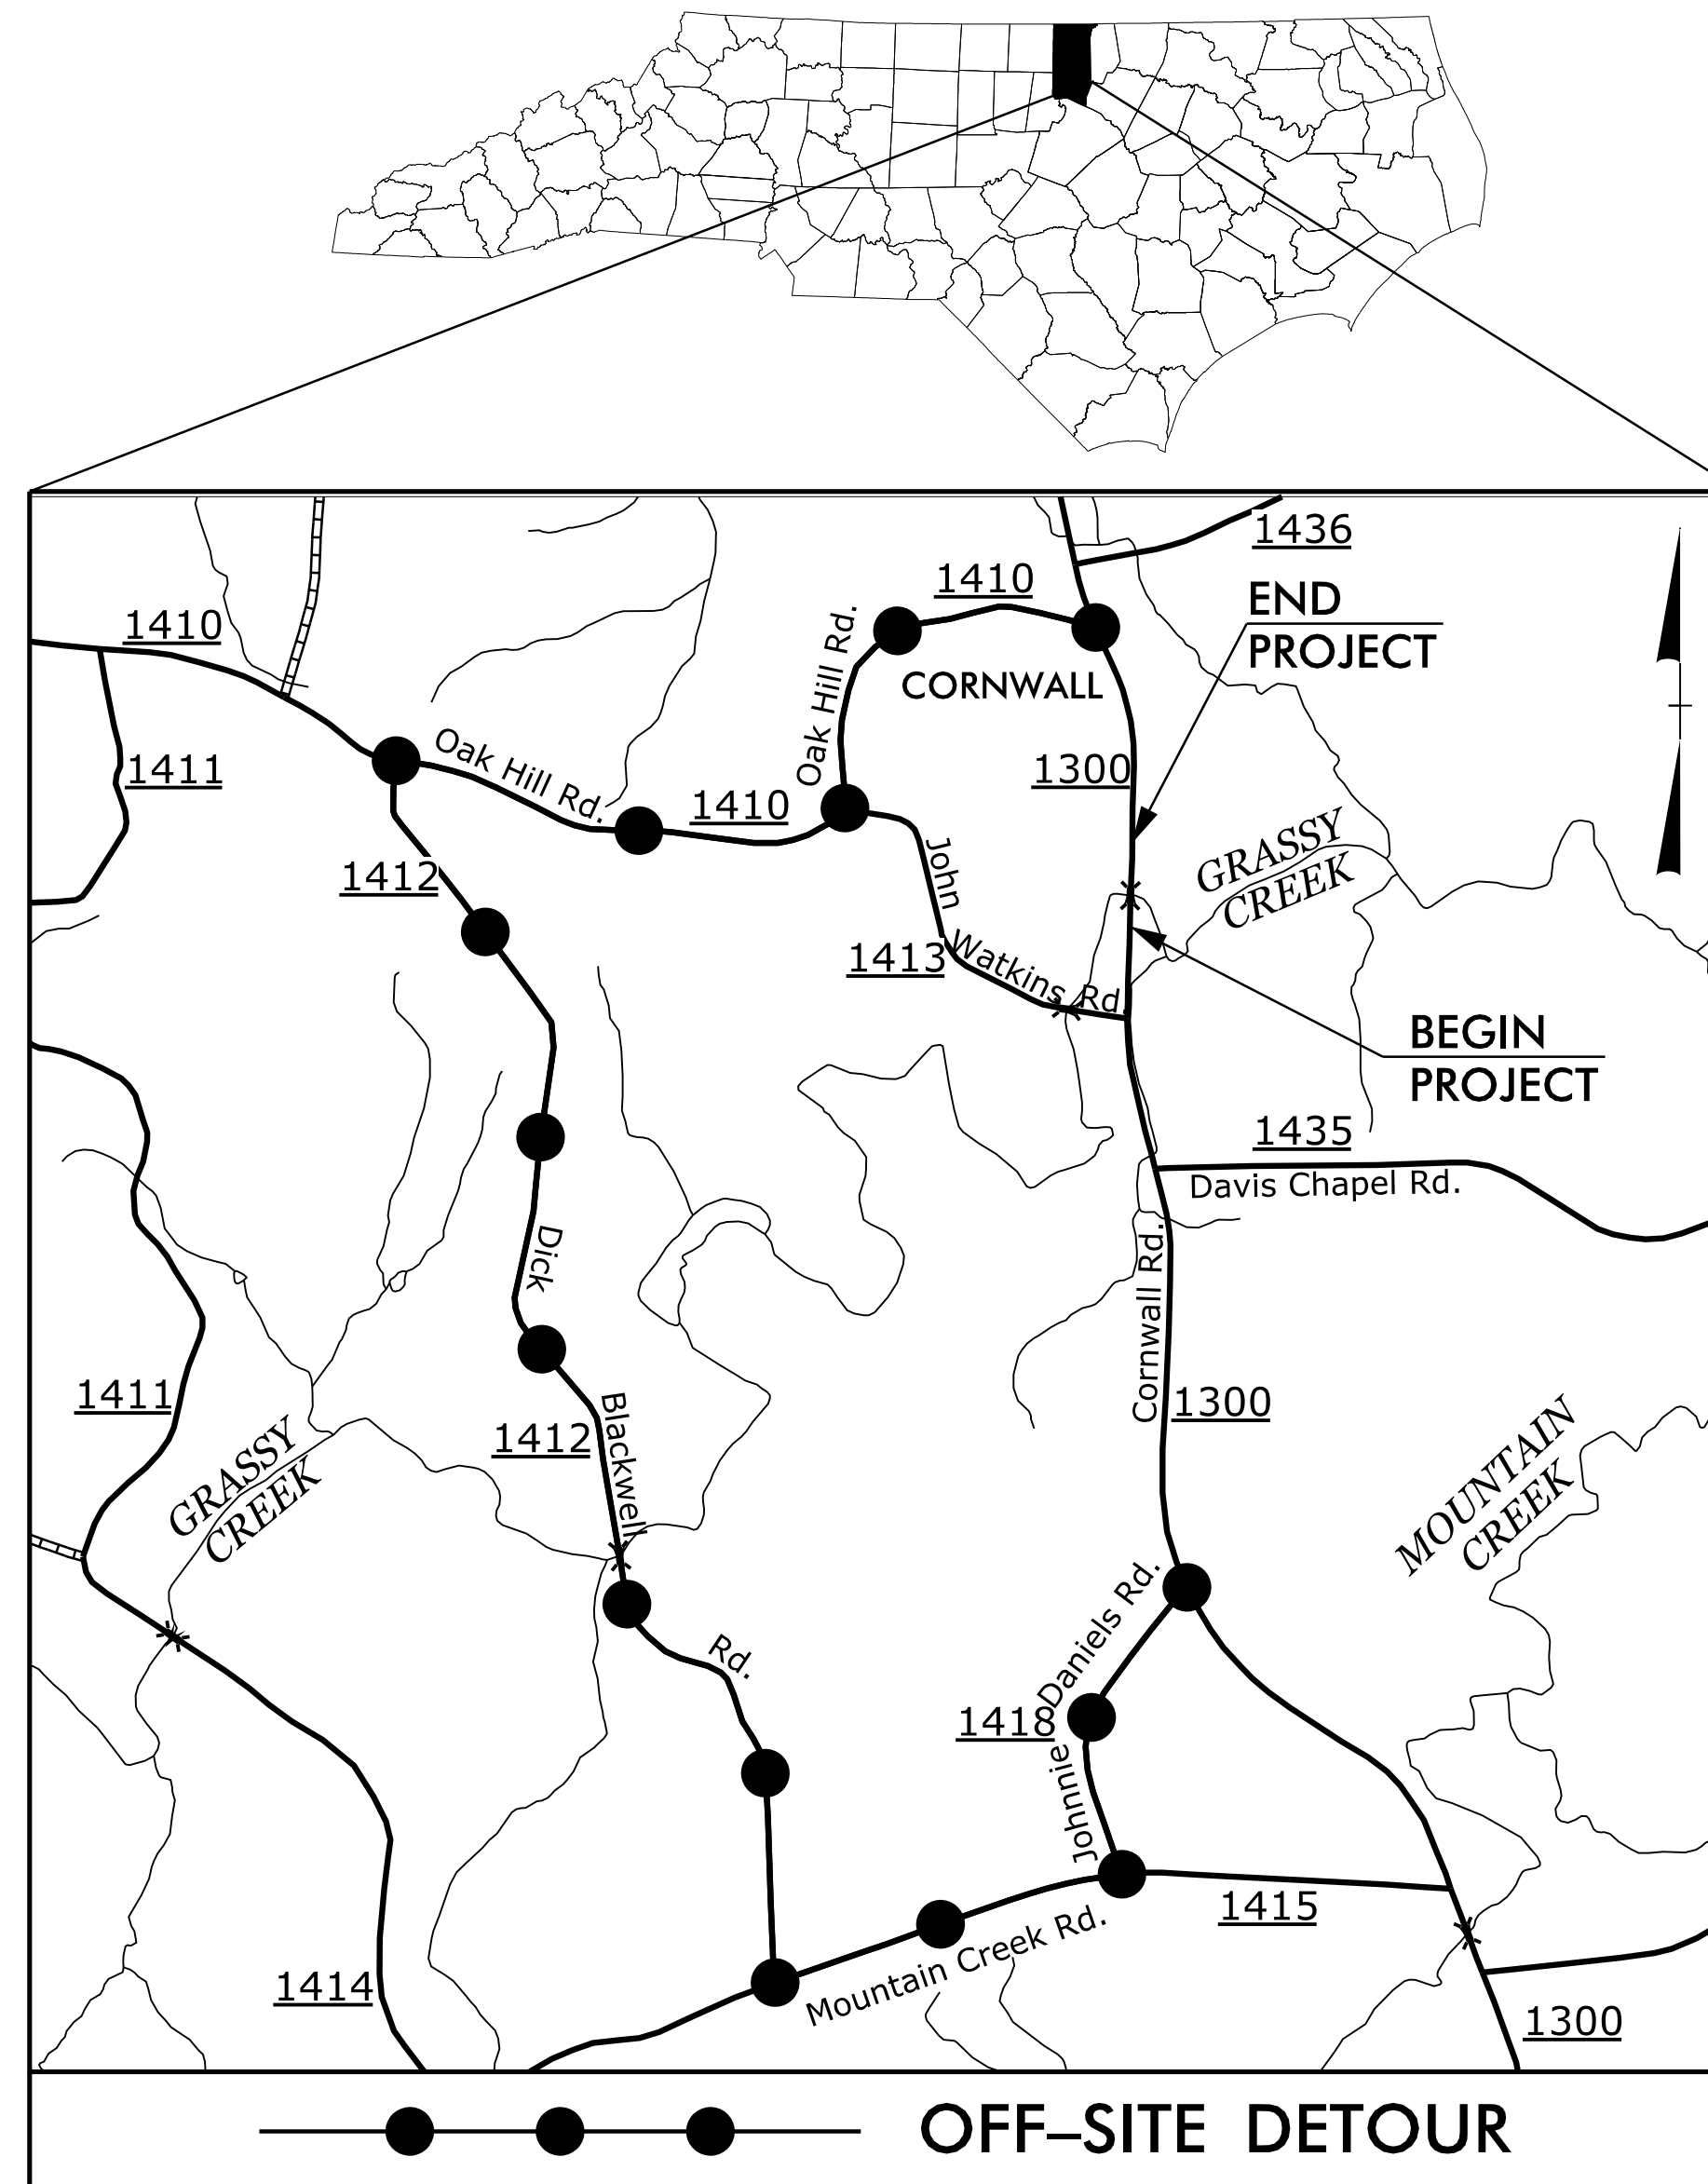


LOCATION: BRIDGE NO. 138 OVER GRASSY CREEK ON SR 1300 (CORNWALL RD.)

TYPE OF WORK: GRADING, DRAINAGE, PAVING, AND STRUCTURE

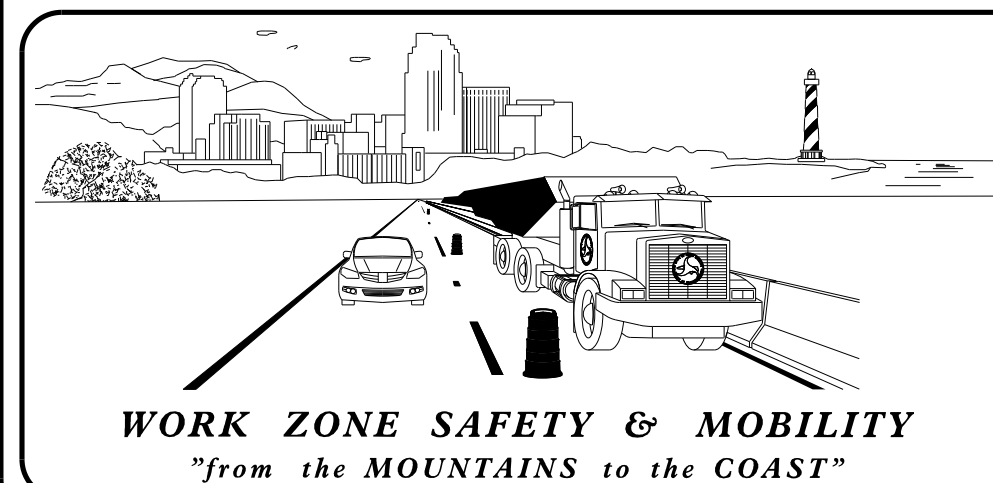

N.C.D.O.T. WORK ZONE TRAFFIC CONTROL
1561 MAIL SERVICE CENTER (MSC) RALEIGH, NC 27699-1561
750 N. GREENFIELD PARKWAY, GARNER, NC 27529 (DELIVERY)
PHONE: (919) 773-2800 FAX: (919) 771-2745

J. S. BOURNE, P.E. STATE TRAFFIC MANAGEMENT ENGINEER
DAVID BISSETTE, P.E. TRAFFIC CONTROL PROJECT ENGINEER
MIKE STEELMAN TRAFFIC CONTROL PROJECT DESIGN ENGINEER
TRAFFIC CONTROL DESIGN ENGINEER

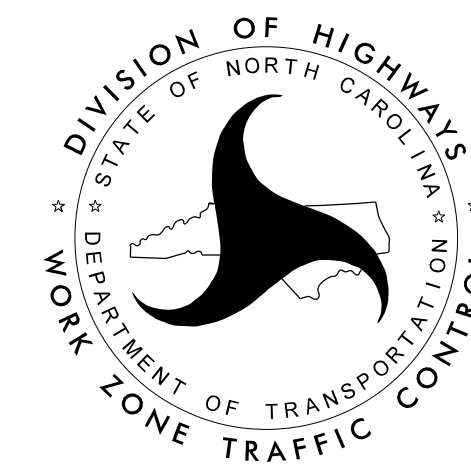

INDEX OF SHEETS

SHEET NO.	TITLE
TMP-1	TITLE SHEET, INDEX OF SHEETS, AND VICINITY MAP
TMP-1A	LIST OF APPLICABLE ROADWAY STANDARD DRAWINGS AND LEGEND
TMP-1B	TRANSPORTATION OPERATIONS PLAN: (MANAGEMENT STRATEGIES, GENERAL NOTES, LOCAL NOTES, AND PHASING)
TMP-2	SPECIAL SIGN DESIGN
TMP-3	OFFSITE DETOUR ROUTE & ROAD CLOSURE

ANDY YOUNG, P.E. TRAFFIC CONTROL PROJECT ENGINEER
MICHAEL BURNS, E.I. TRAFFIC CONTROL PROJECT DESIGN ENGINEER

APPROVED: Andrew P. Young
DATE: 08/17/2017

PLANS PREPARED BY:
STEWART
421 FAYETTEVILLE ST., STE 400 FIRM LICENSE # C-1051
RALEIGH, NC 27601 www.stewartinc.com
T 919-380-8750 PROJECT # 1144019-00

SEAL
NORTH CAROLINA PROFESSIONAL ENGINEERS
ANDREW P. YOUNG
SEAL 034407

DOCUMENT NOT CONSIDERED FINAL UNLESS ALL SIGNATURES COMPLETED

1/17/2017
\\NCP\B5166_TC_TMP01.dgn
USER:fkays

SHEET NO.
TMP-1

B-5166

TIP PROJECT: