




8/23/99



PROJ. REFERENCE NO.	SHEET NO.
B-5166	X-7

PROJ. REFERENCE NO.	SHEET NO.
B-5166	X-7

75 70 65 60 55 50 45 40 35 30 25 20 15 10 5 0 5 10 15 20 25 30 35 40 45 50 55 60 65 70 75

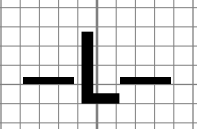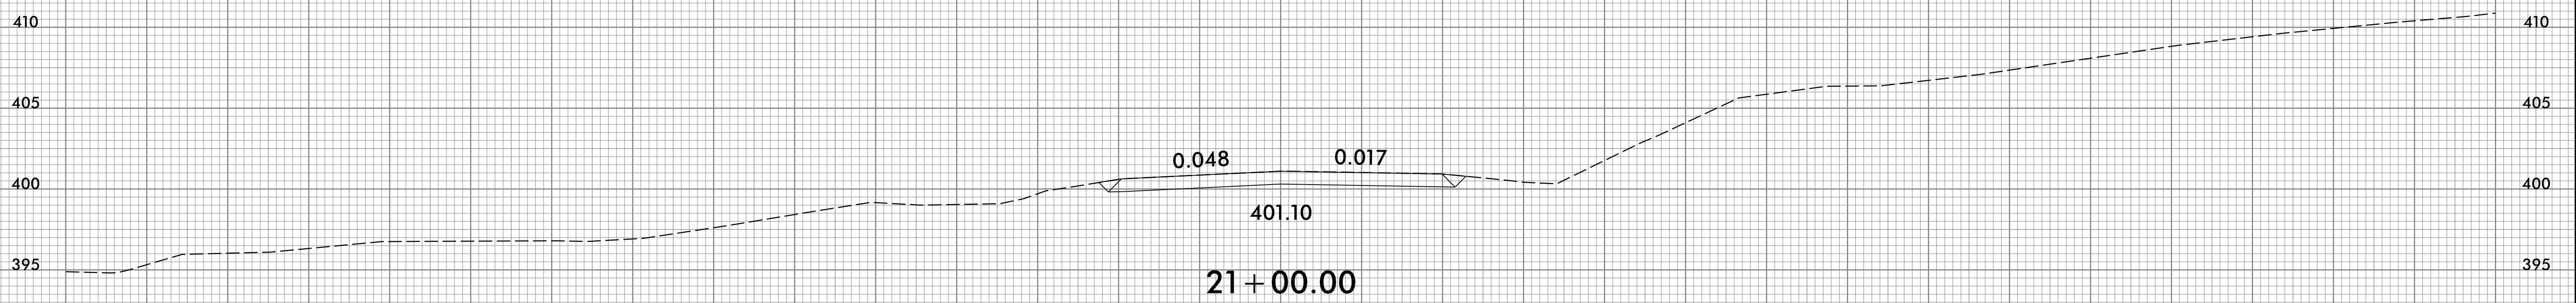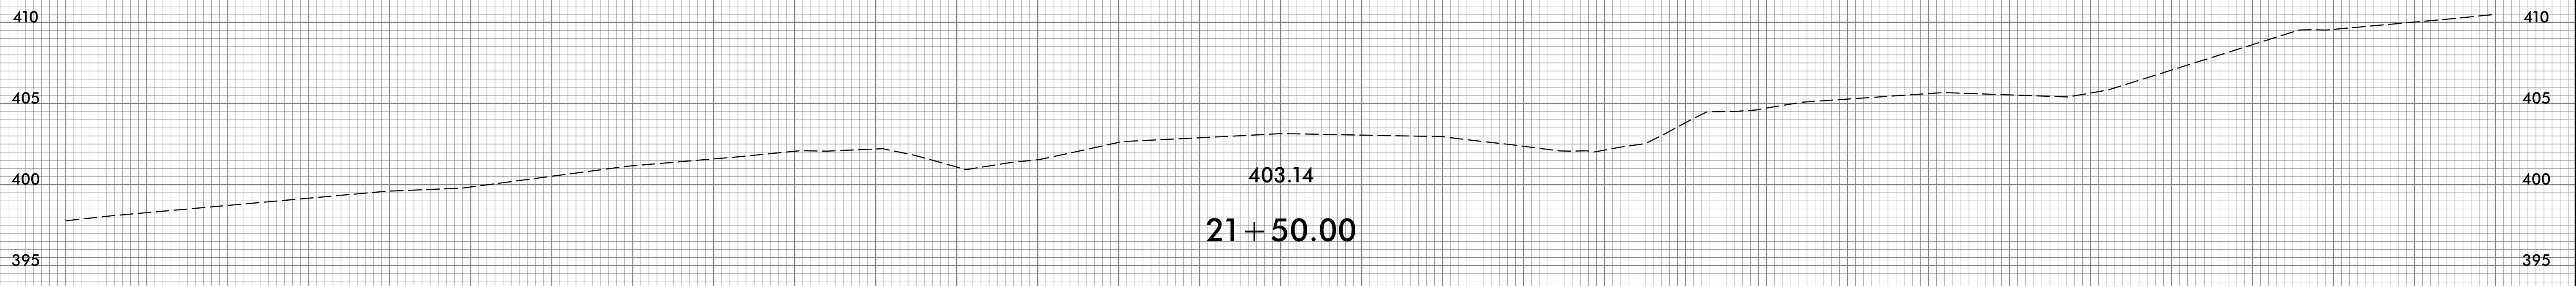

1/17/2017
J:\Projects\2017\B-5166\21+00.00.dgn