

**This electronic collection of documents is provided  
for the convenience of the user  
and is Not a Certified Document –**

**The documents contained herein were originally issued  
and sealed by the individuals whose names and license  
numbers appear on each page, on the dates appearing  
with their signature on that page.**

**This file or an individual page  
shall not be considered a certified document.**

**STATE OF NORTH CAROLINA  
DIVISION OF HIGHWAYS**

**CROSS-SECTION SUMMARY**

NOTE: EMBANKMENT COLUMN DOES NOT INCLUDE BACKFILL FOR UNDERCUT

APPROXIMATE QUANTITIES ONLY.  
UNCLASSIFIED EXCAVATION, FINE GRADING,  
CLEARING AND GRUBBING, AND REMOVAL OF  
EXISTING PAVEMENT WILL BE PAID FOR AT  
THE CONTRACT LUMP SUM PRICE FOR  
"GRADING"

Station	Uncl. Exc.	Embt
L	(cu. yd.)	(cu. yd.)
12+00.00	0	0
12+50.00	34	6
13+00.00	33	8
13+50.00	26	10
14+00.00	13	19
14+50.00	3	31
15+00.00	0	78
15+50.00	0	186
15+72.81 (BR)	0	128

Station	Uncl. Exc.	Embt
L	(cu. yd.)	(cu. yd.)
16+95.19 (BR)	0	0
17+00.00	0	20
17+50.00	87	177
18+00.00	232	125
18+50.00	281	64
19+00.00	224	30
19+50.00	181	19
20+00.00	169	9
20+50.00	117	7
21+00.00	56	5

REVISIONS

8/17/99






I:\7207\proj\XSC\B5166\_xpl.xls.dgn  
11/17/2017 10:51:00 AM  
USER: keung

8/23/99



PROJ. REFERENCE NO.	SHEET NO.
B-5166	X-1

75 70 65 60 55 50 45 40 35 30 25 20 15 10 5 0 5 10 15 20 25 30 35 40 45 50 55 60 65 70 75

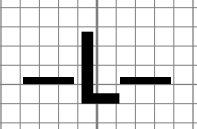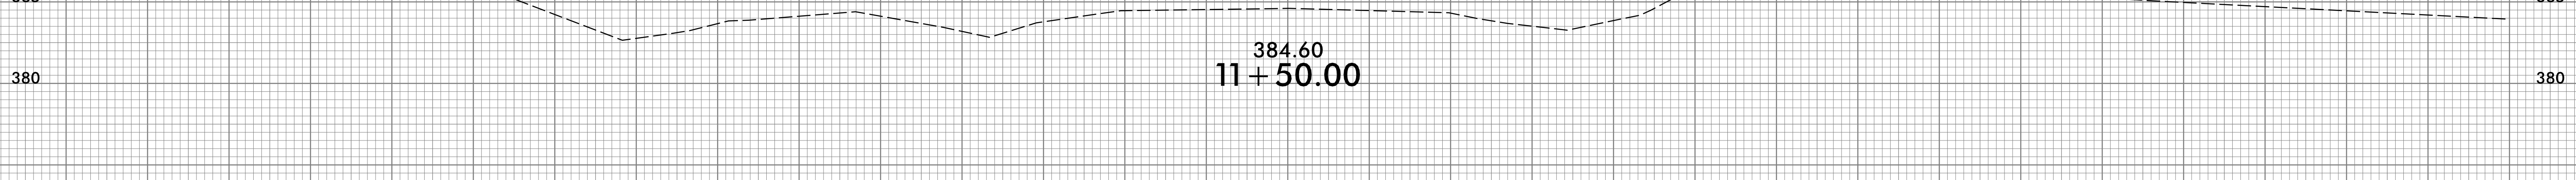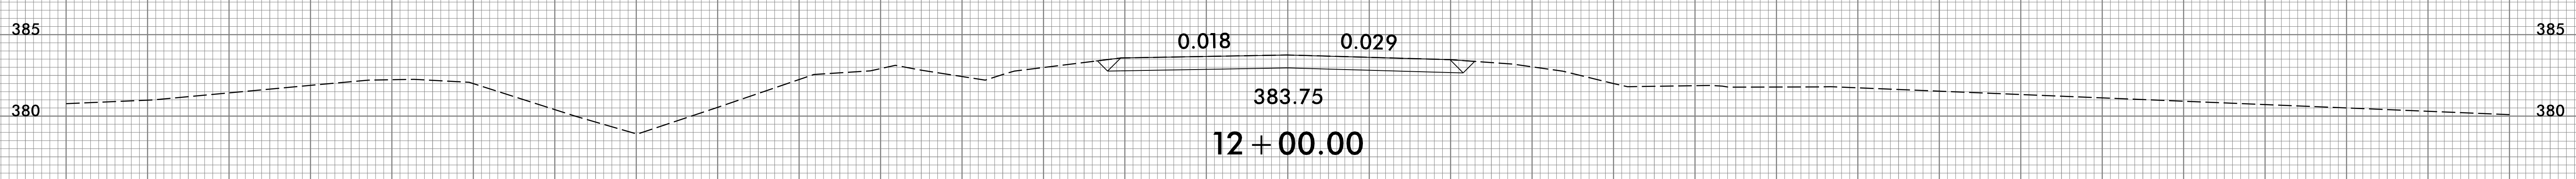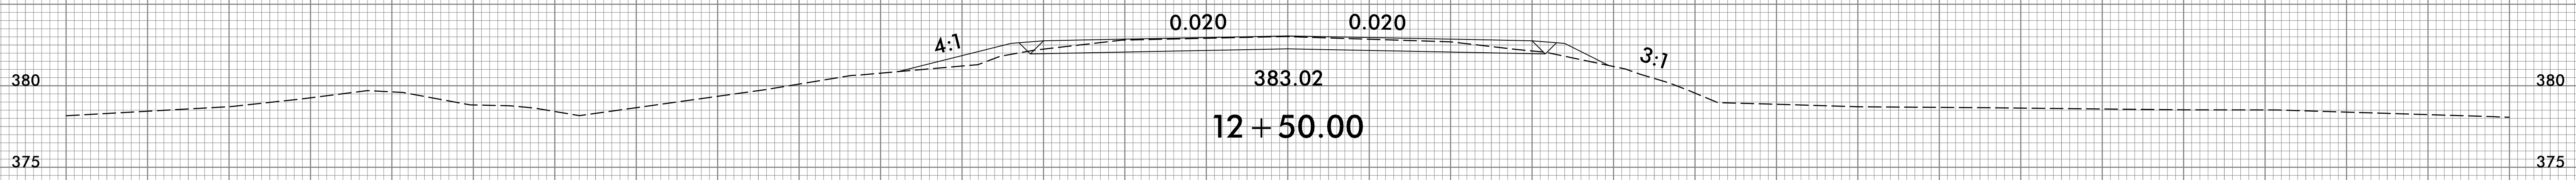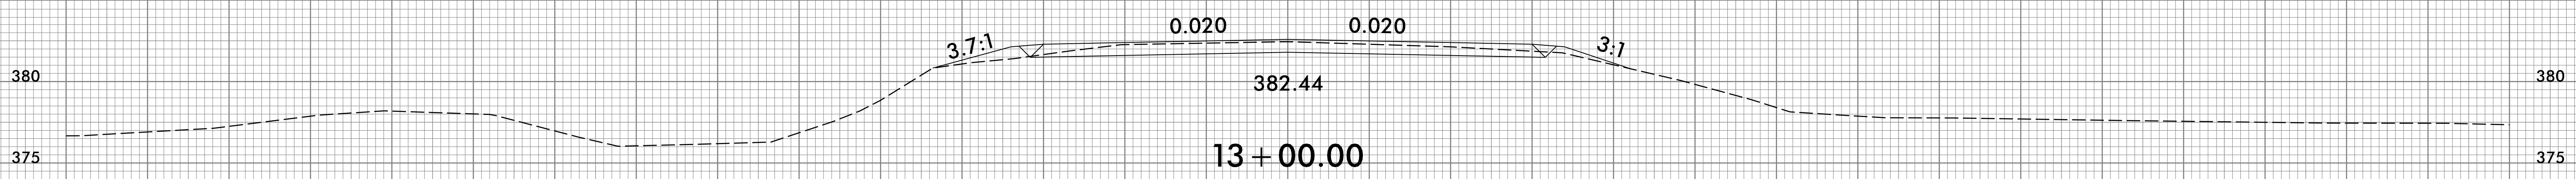

75 70 65 60 55 50 45 40 35 30 25 20 15 10 5 0 5 10 15 20 25 30 35 40 45 50 55 60 65 70 75





1/17/2017  
J:\Projects\B5166\B5166\_xpl.L.dgn  
JES/KEB

8/23/99



PROJ. REFERENCE NO.	SHEET NO.
B-5166	X-2

75 70 65 60 55 50 45 40 35 30 25 20 15 10 5 0 5 10 15 20 25 30 35 40 45 50 55 60 65 70 75

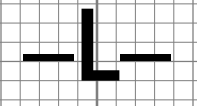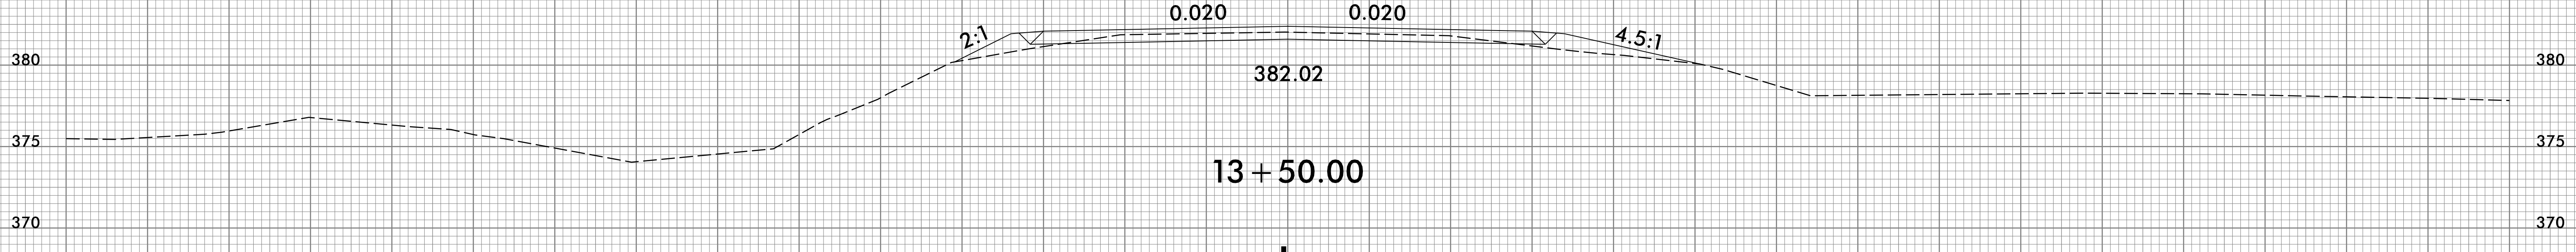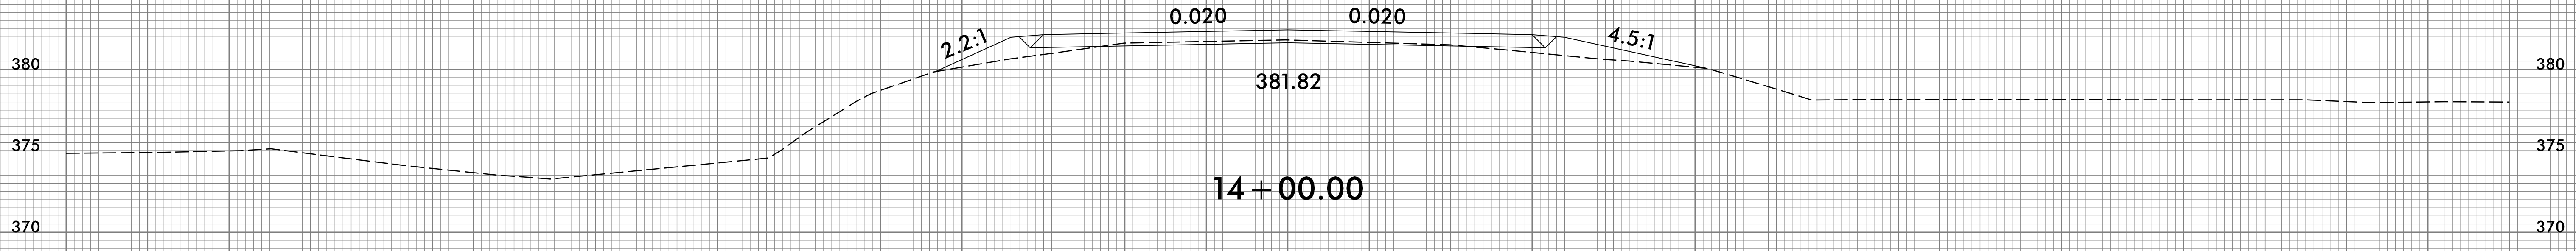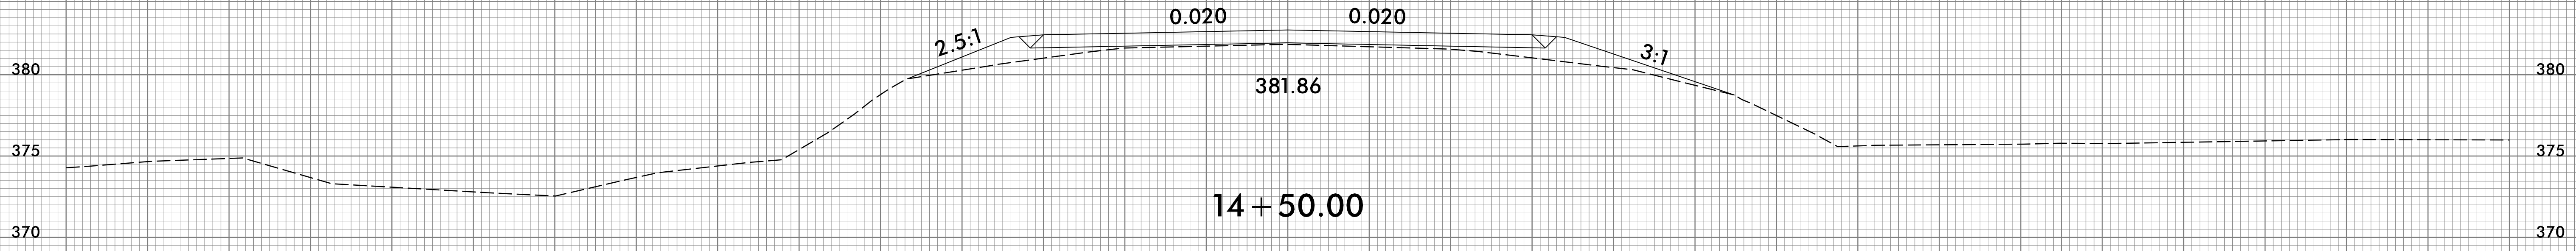

1/17/2017  
J:\Projects\B5166\B5166\_xpl.L.dgn  
JES:KFB



8/23/99




PROJ. REFERENCE NO.  
B-5166

SHEET NO.  
X-3


75 70 65 60 55 50 45 40 35 30 25 20 15 10 5 0 5 10 15 20 25 30 35 40 45 50 55 60 65 70 75

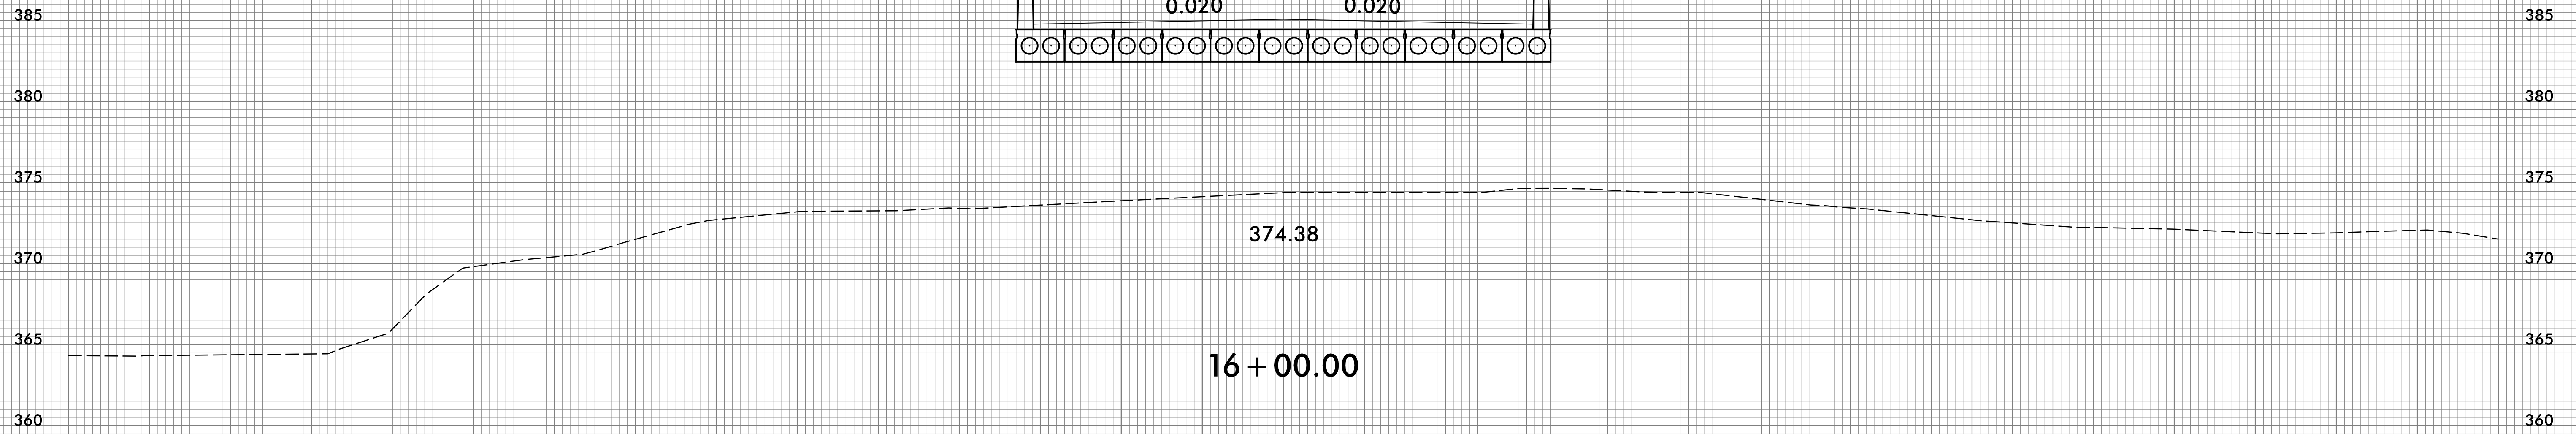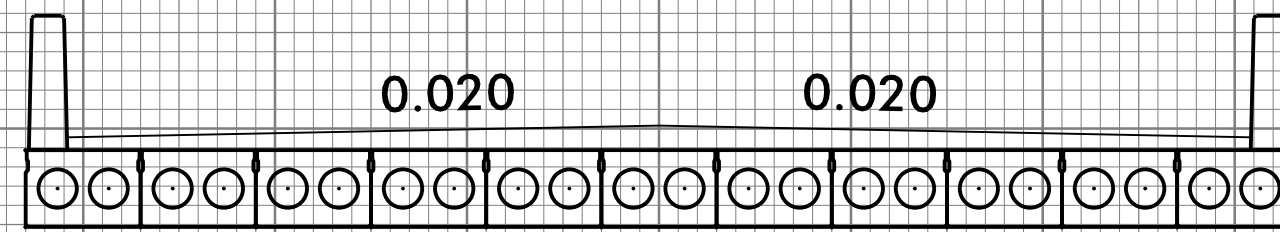


16 + 00.00

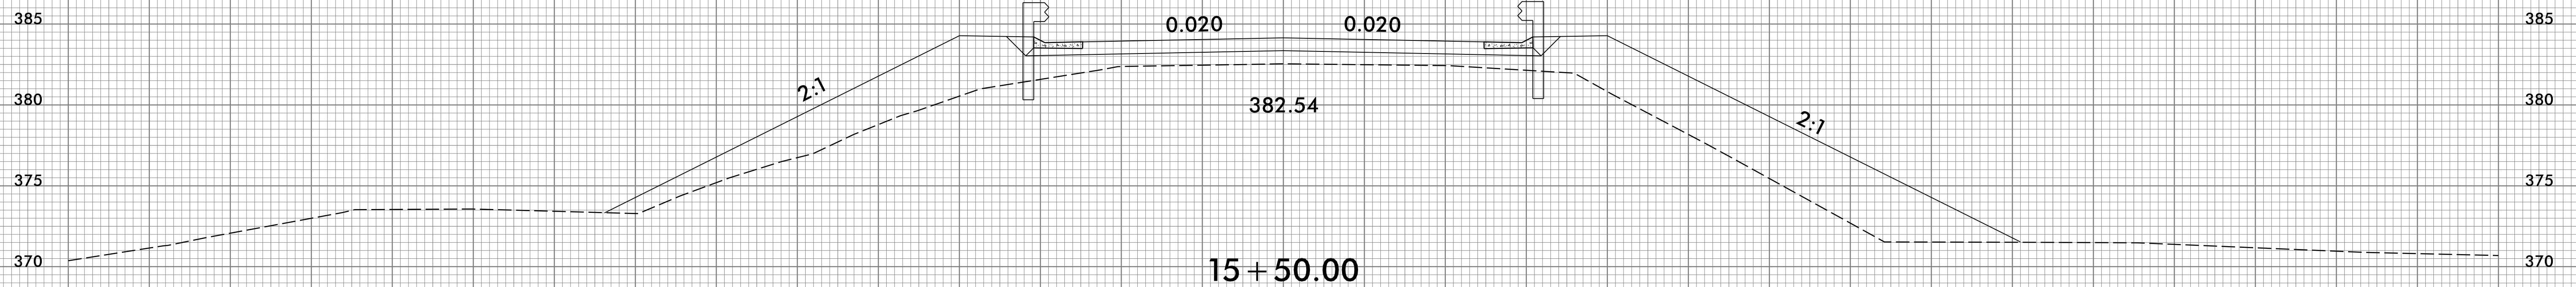

15 + 50.00

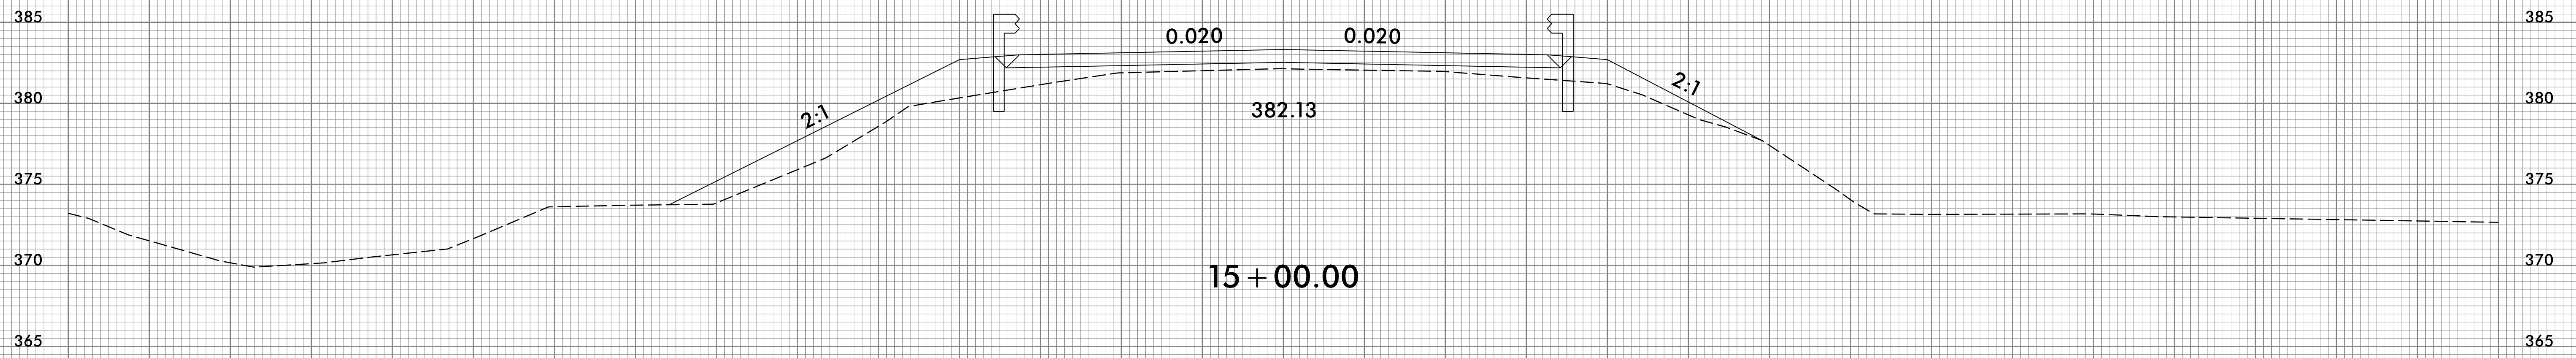

15 + 00.00

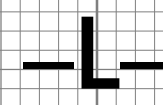






1/17/2017  
J:\Projects\B-5166\B-5166\_xpl.L.dgn

8/23/99



PROJ. REFERENCE NO.	SHEET NO.
B-5166	X-4

75 70 65 60 55 50 45 40 35 30 25 20 15 10 5 0 5 10 15 20 25 30 35 40 45 50 55 60 65 70 75

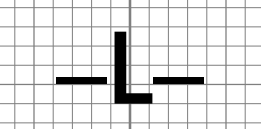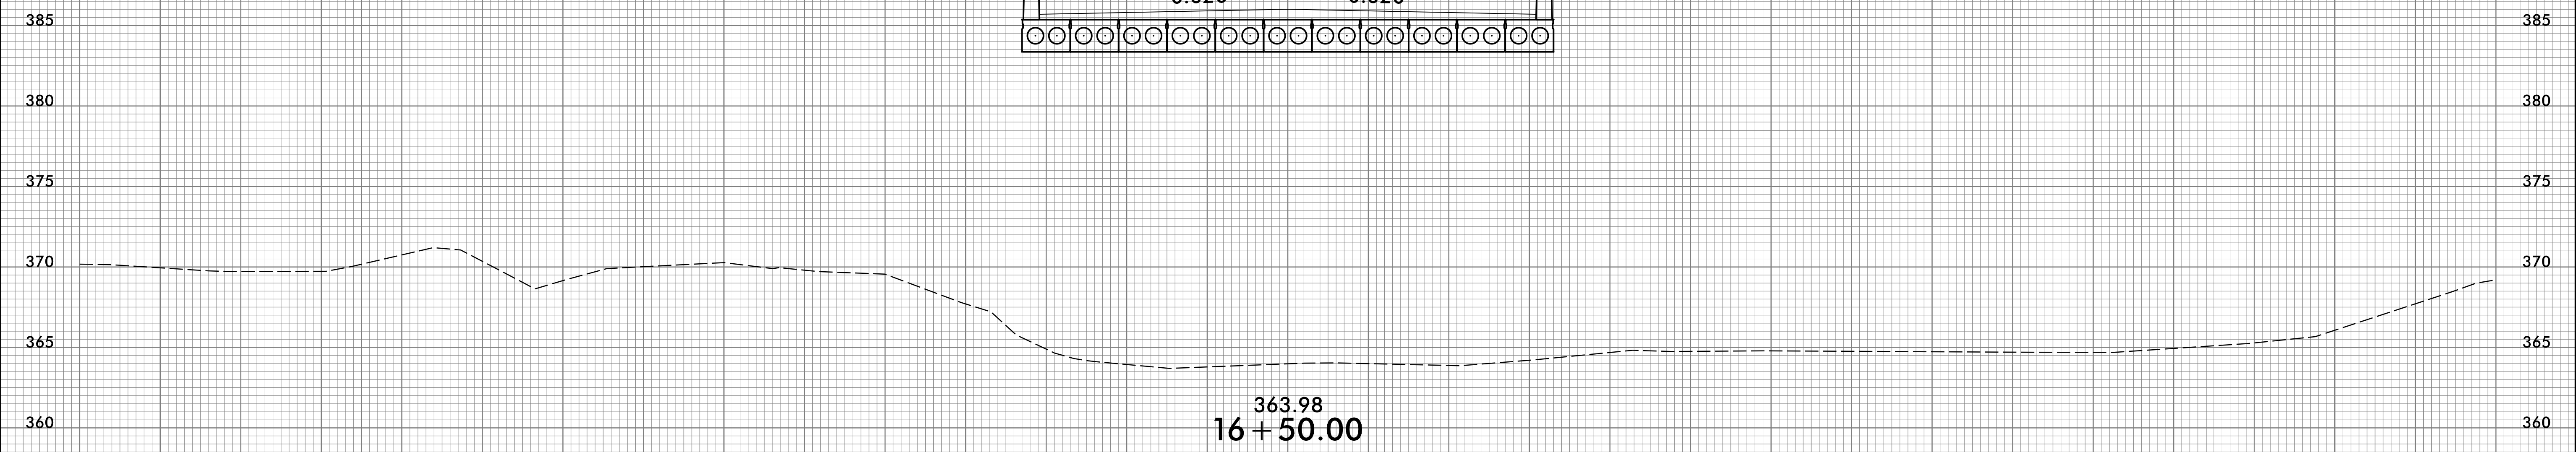
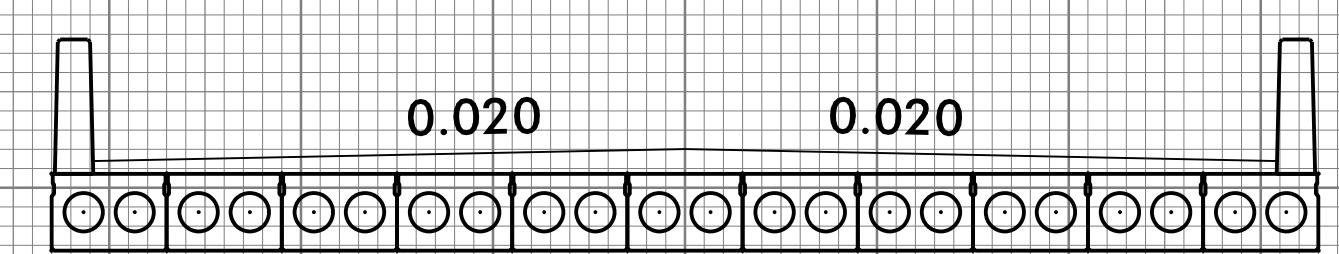
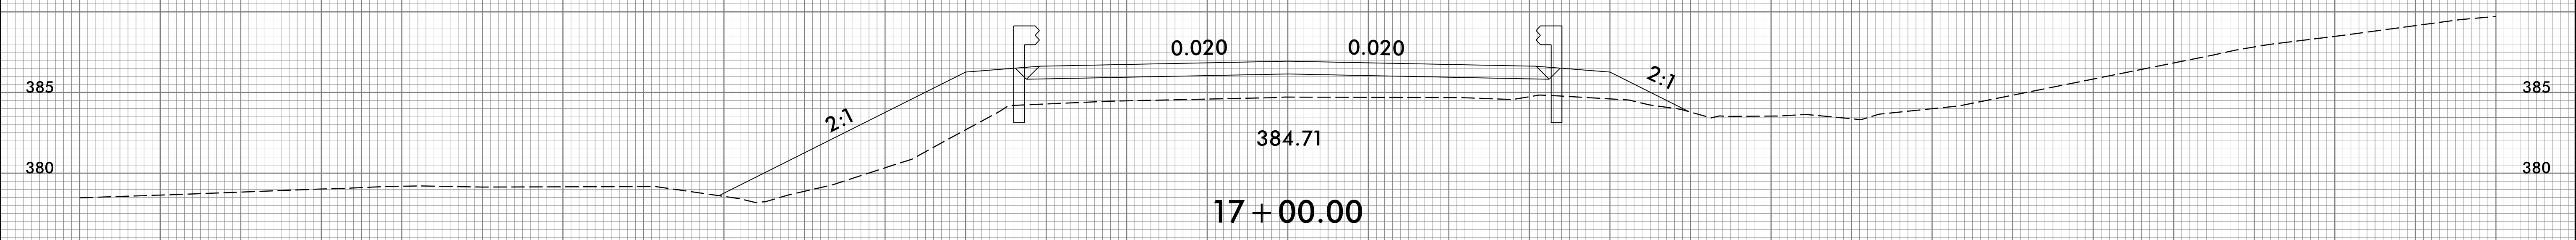
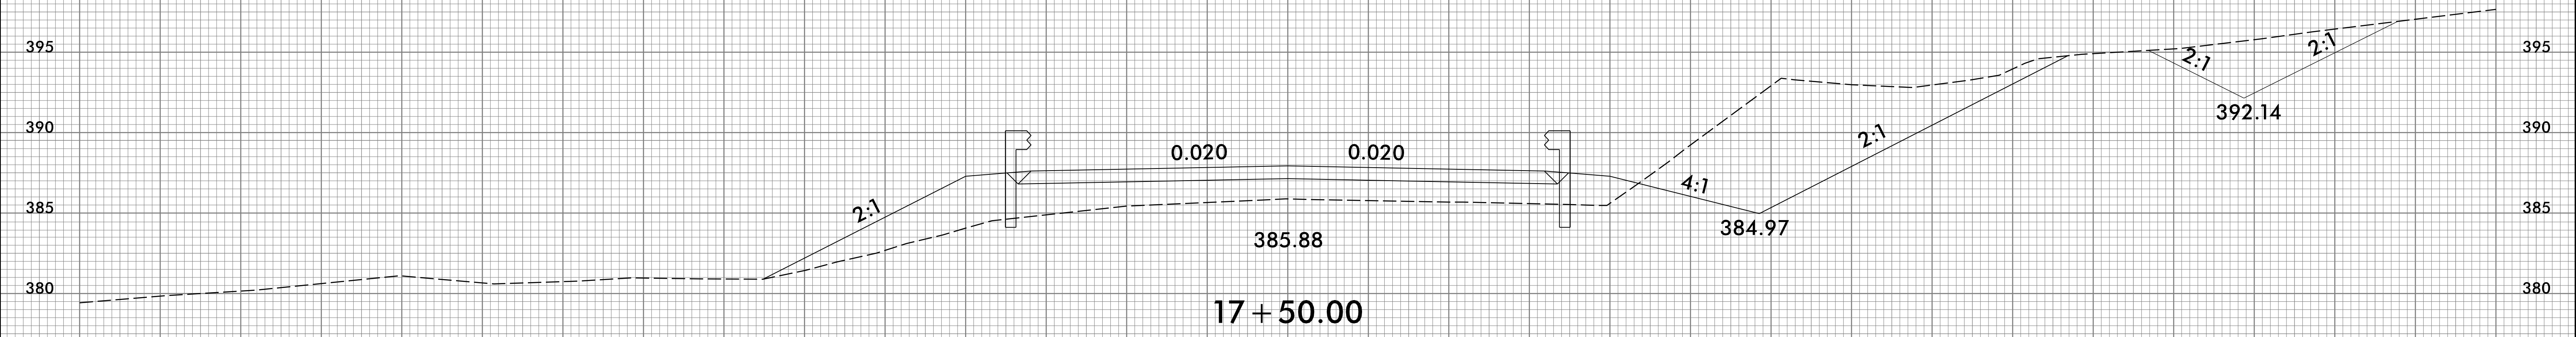


75 70 65 60 55 50 45 40 35 30 25 20 15 10 5 0 5 10 15 20 25 30 35 40 45 50 55 60 65 70 75

1/17/2017 10:51:04 AM \\S:\B5166\B5166\_xpl.L.dgn



75 70 65 60 55 50 45 40 35 30 25 20 15 10 5 0 5 10 15 20 25 30 35 40 45 50 55 60 65 70 75

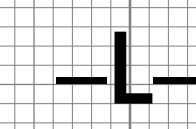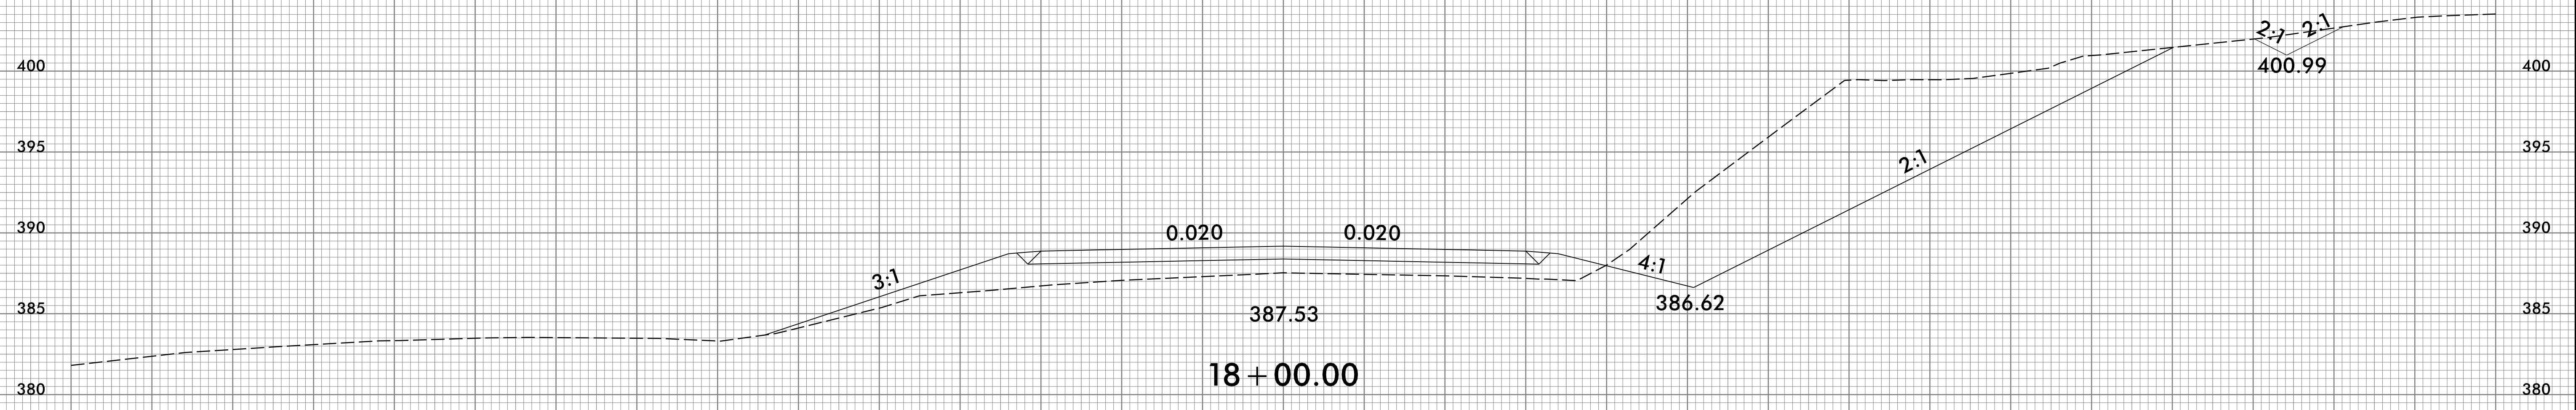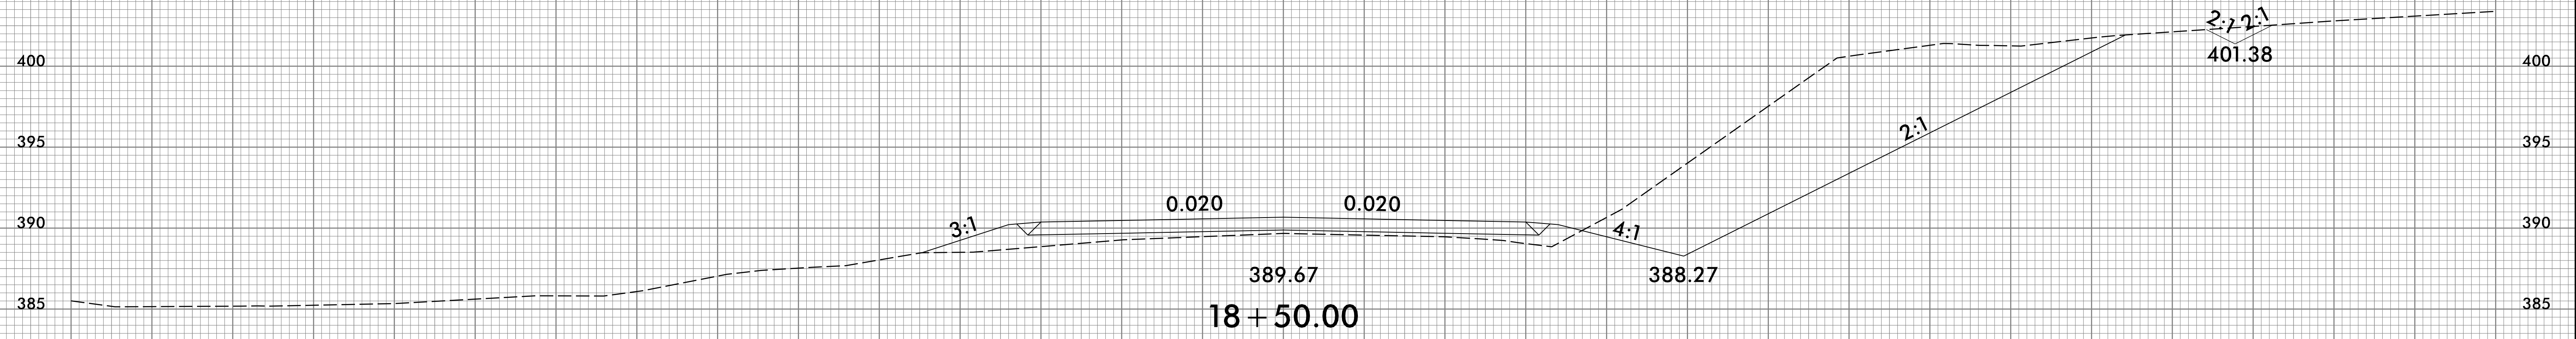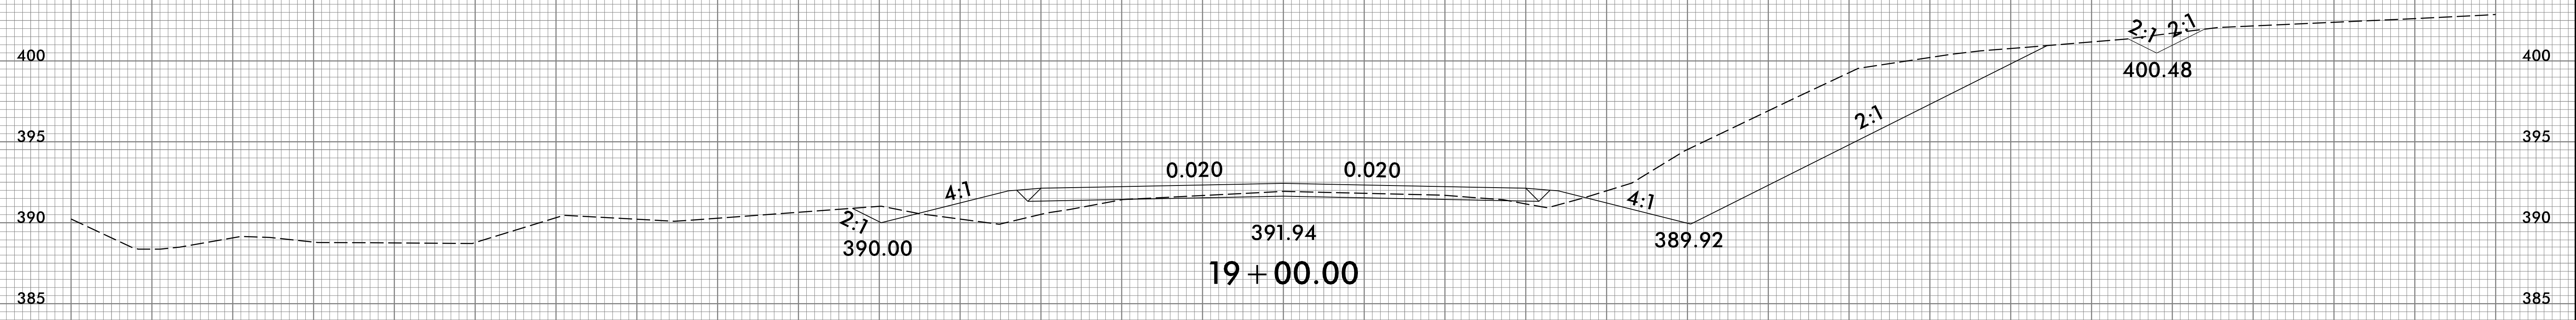





75 70 65 60 55 50 45 40 35 30 25 20 15 10 5 0 5 10 15 20 25 30 35 40 45 50 55 60 65 70 75

8/23/99



PROJ. REFERENCE NO.	SHEET NO.
B-5166	X-6

75 70 65 60 55 50 45 40 35 30 25 20 15 10 5 0 5 10 15 20 25 30 35 40 45 50 55 60 65 70 75

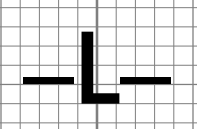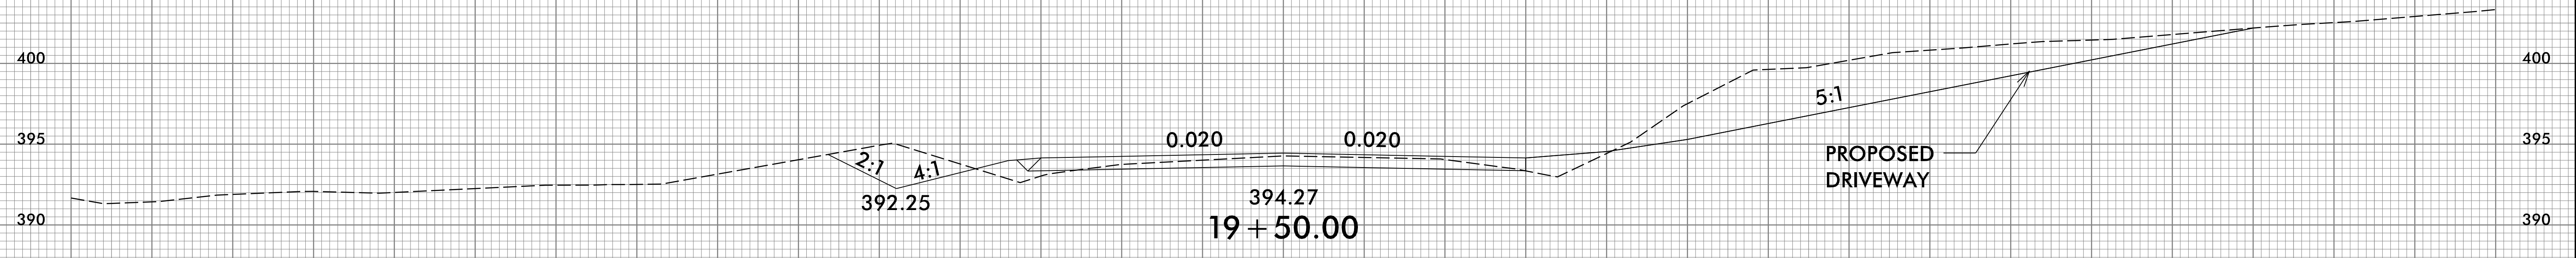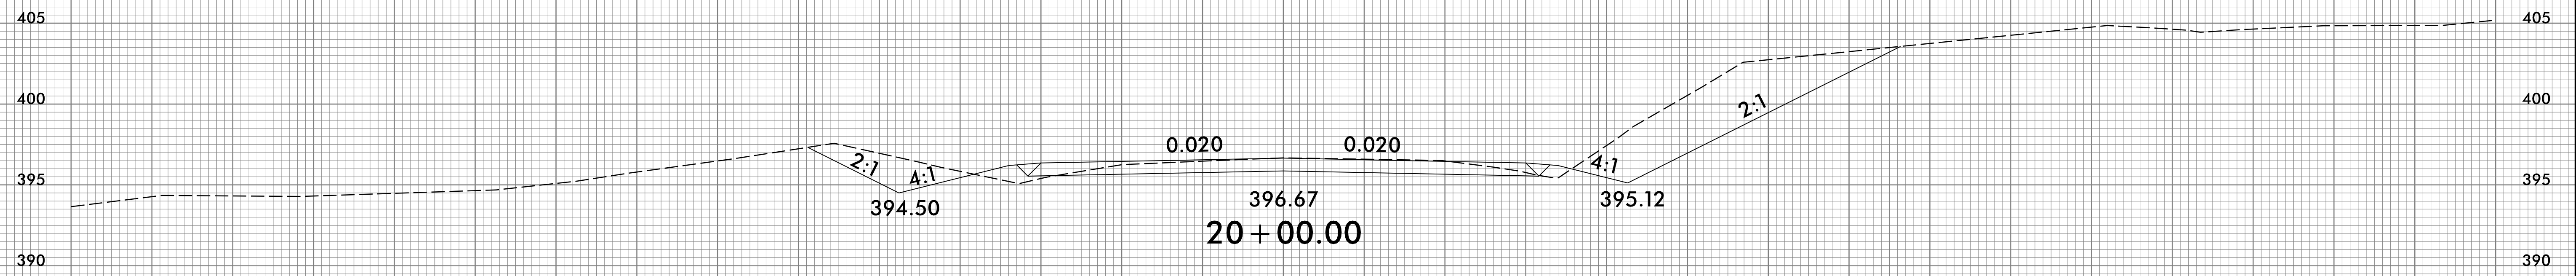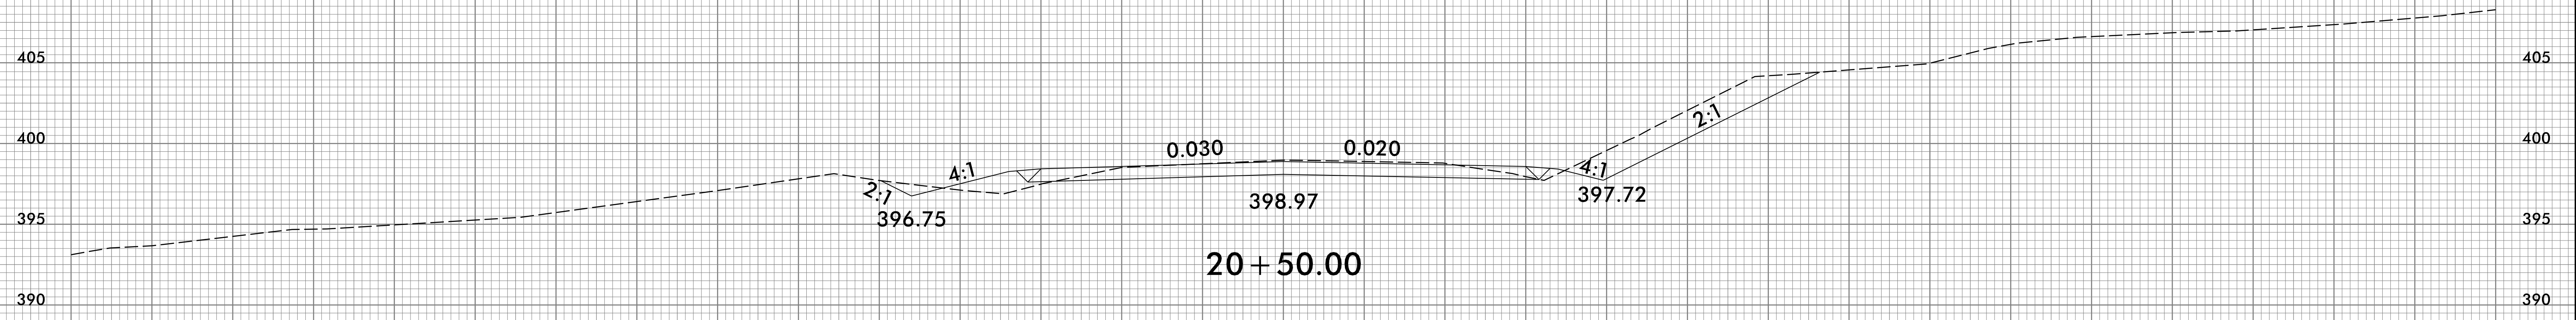

1/17/2017  
 J:\Projects\B-5166\X-6.dgn  
 J:\Projects\B-5166\X-6.dgn

75 70 65 60 55 50 45 40 35 30 25 20 15 10 5 0 5 10 15 20 25 30 35 40 45 50 55 60 65 70 75






8/23/99



PROJ. REFERENCE NO.	SHEET NO.
B-5166	X-7

75 70 65 60 55 50 45 40 35 30 25 20 15 10 5 0 5 10 15 20 25 30 35 40 45 50 55 60 65 70 75

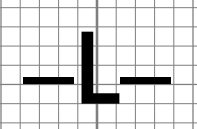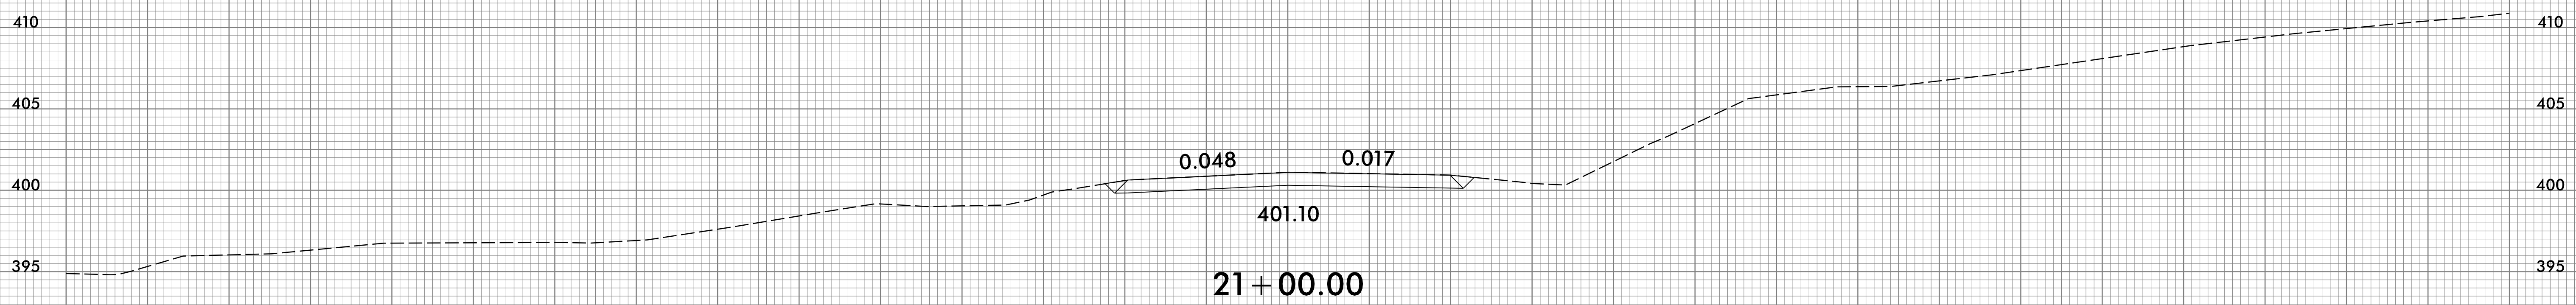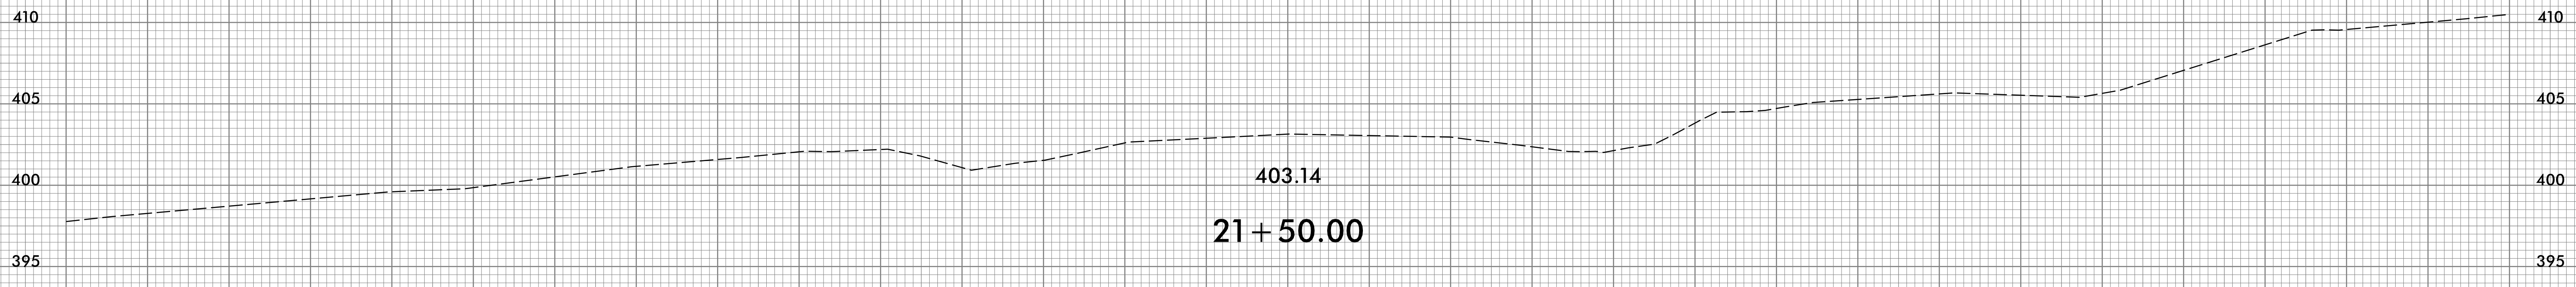

75 70 65 60 55 50 45 40 35 30 25 20 15 10 5 0 5 10 15 20 25 30 35 40 45 50 55 60 65 70 75

1/17/2017  
J:\Projects\2017\B-5166\21+00.00.dgn