






6/2/2017

PROJECT REFERENCE NO. W-5520	SHEET NO. 2A-4
ROADWAY DESIGN ENGINEER SEAL 024812 JAMES E. BECK 2/2/2017	PAVEMENT DESIGN ENGINEER SEAL 072896 CLARK S. MORRISON 2/10/2017

DOCUMENT NOT CONSIDERED FINAL
UNLESS ALL SIGNATURES COMPLETED

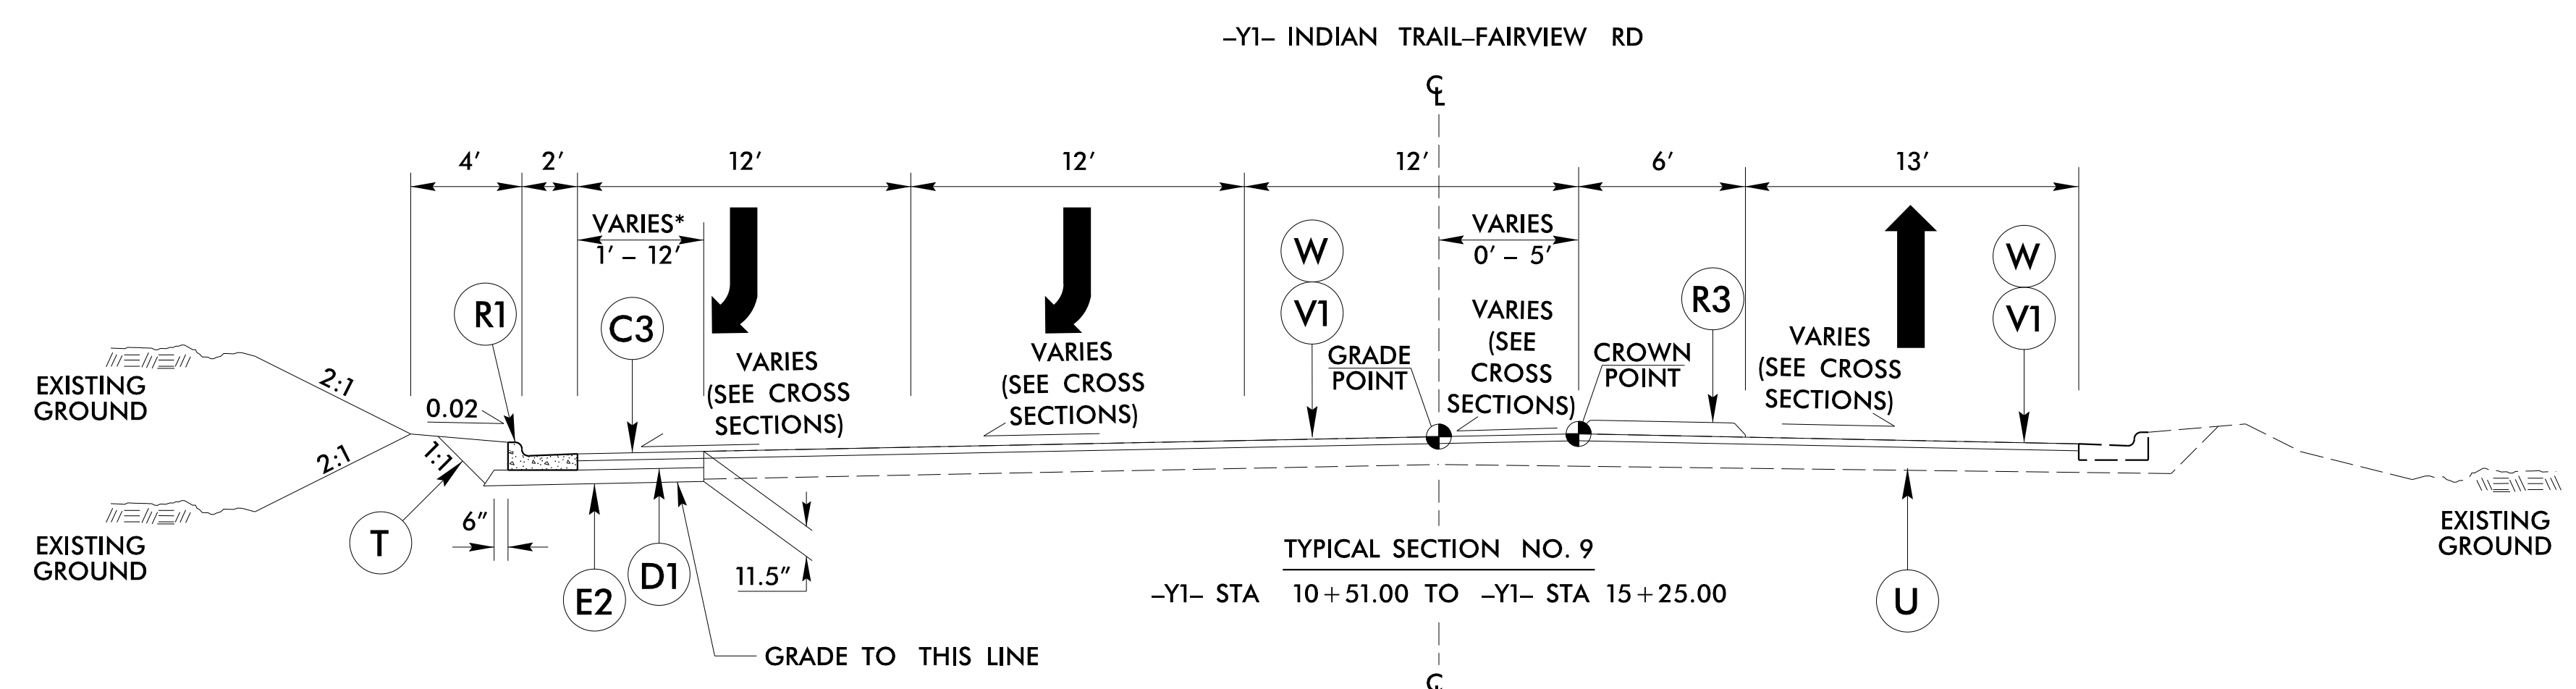

*NOTE: SAWCUT EXISTING EDGE OF PAVEMENT 1' FROM CONCRETE CURB AND GUTTER

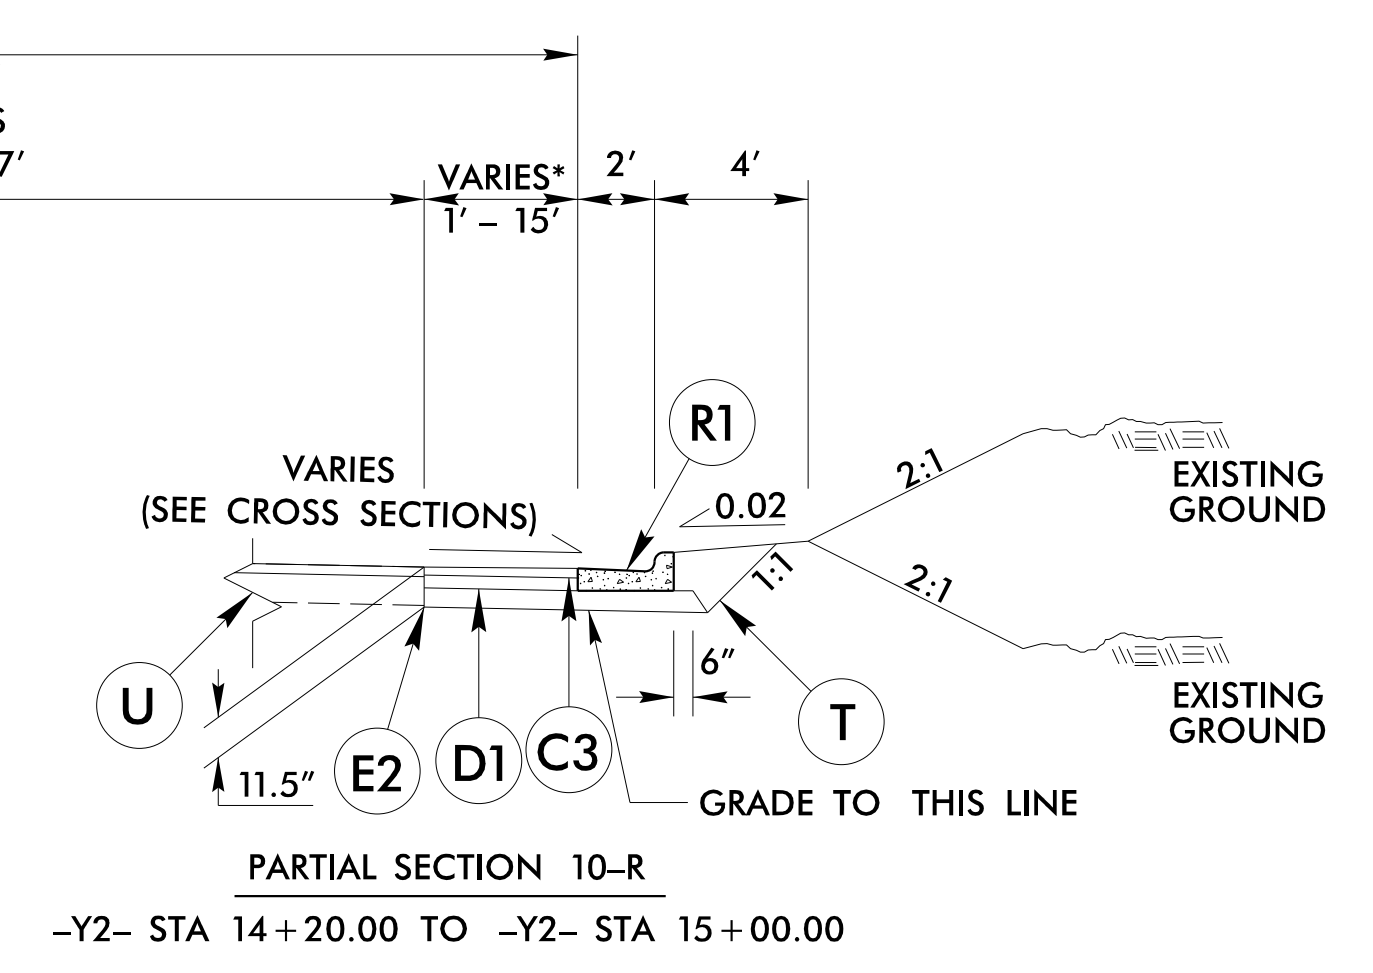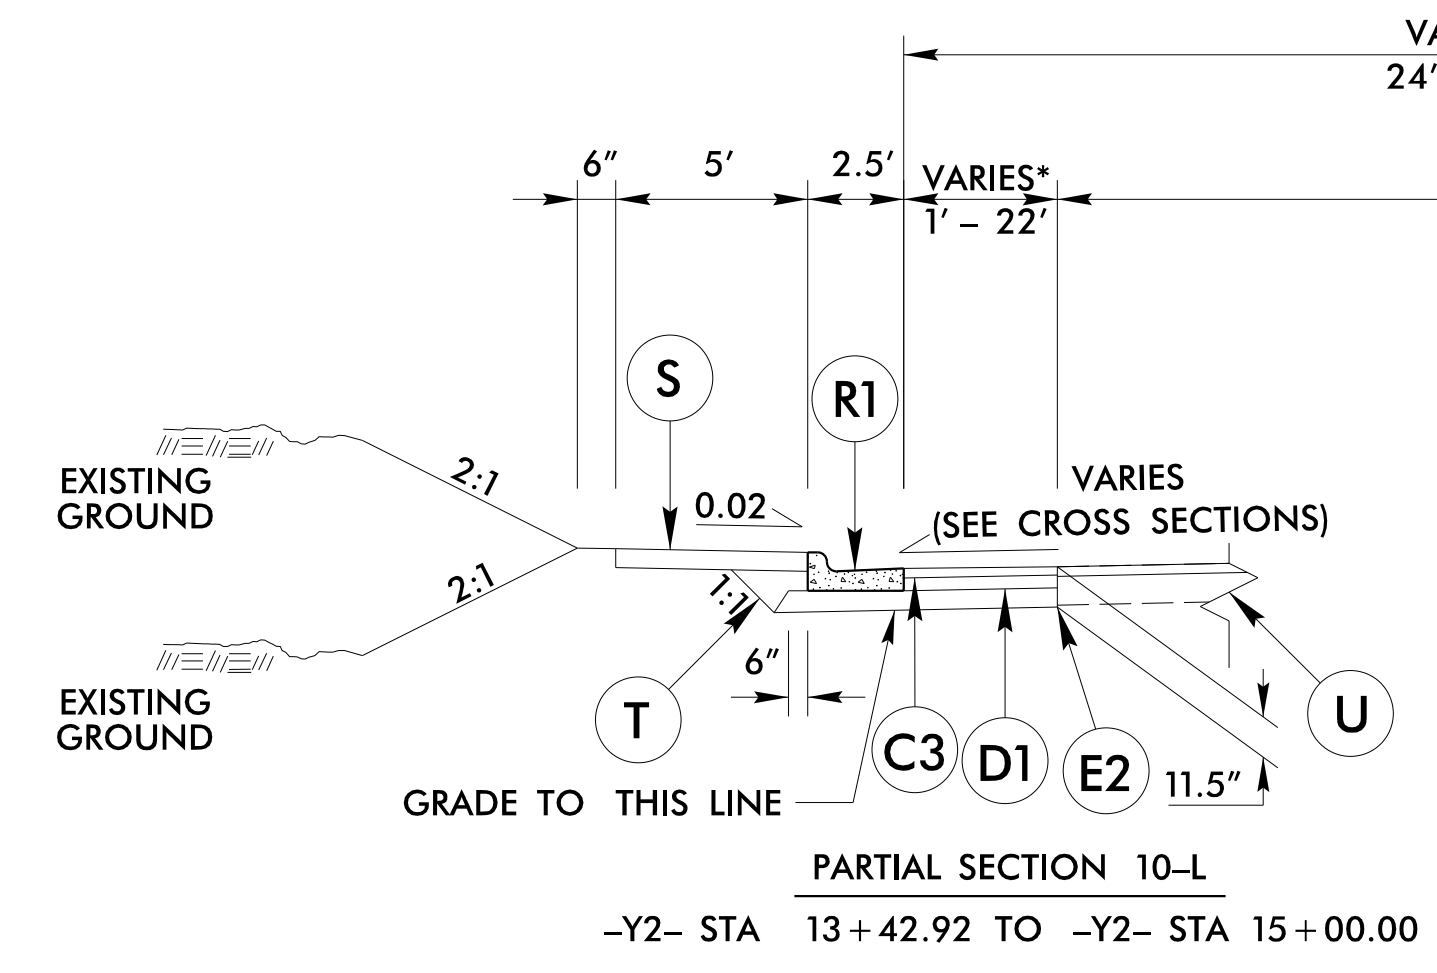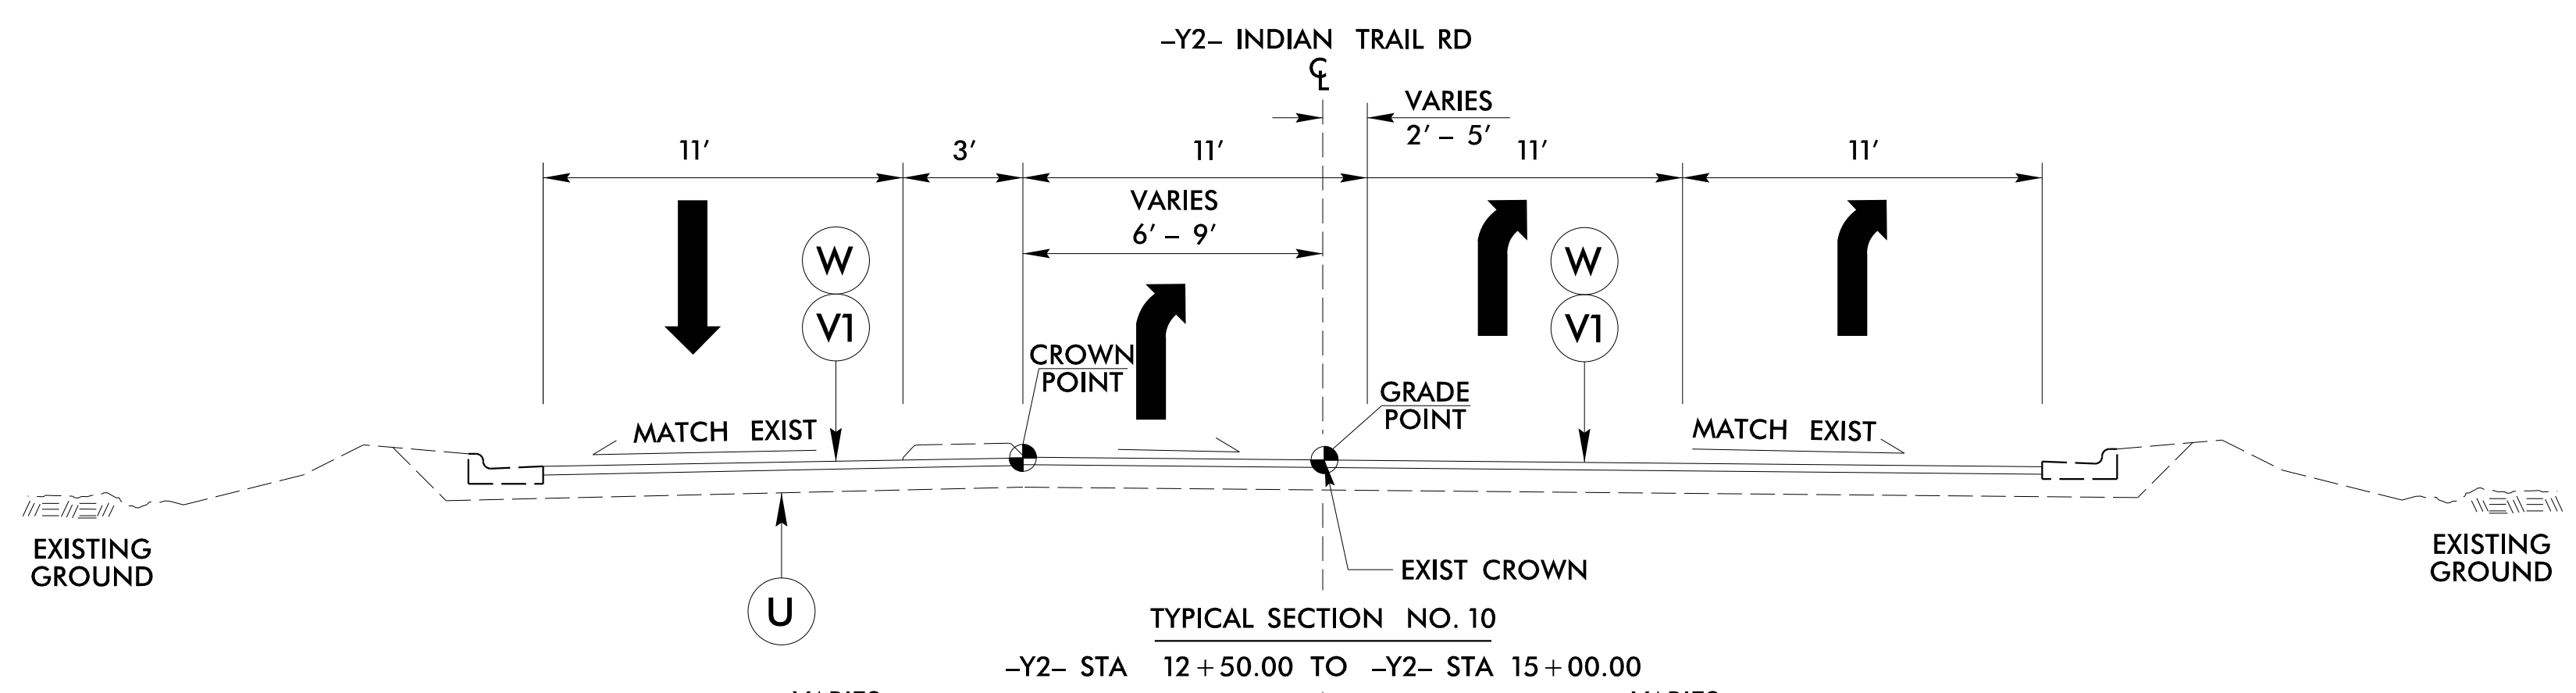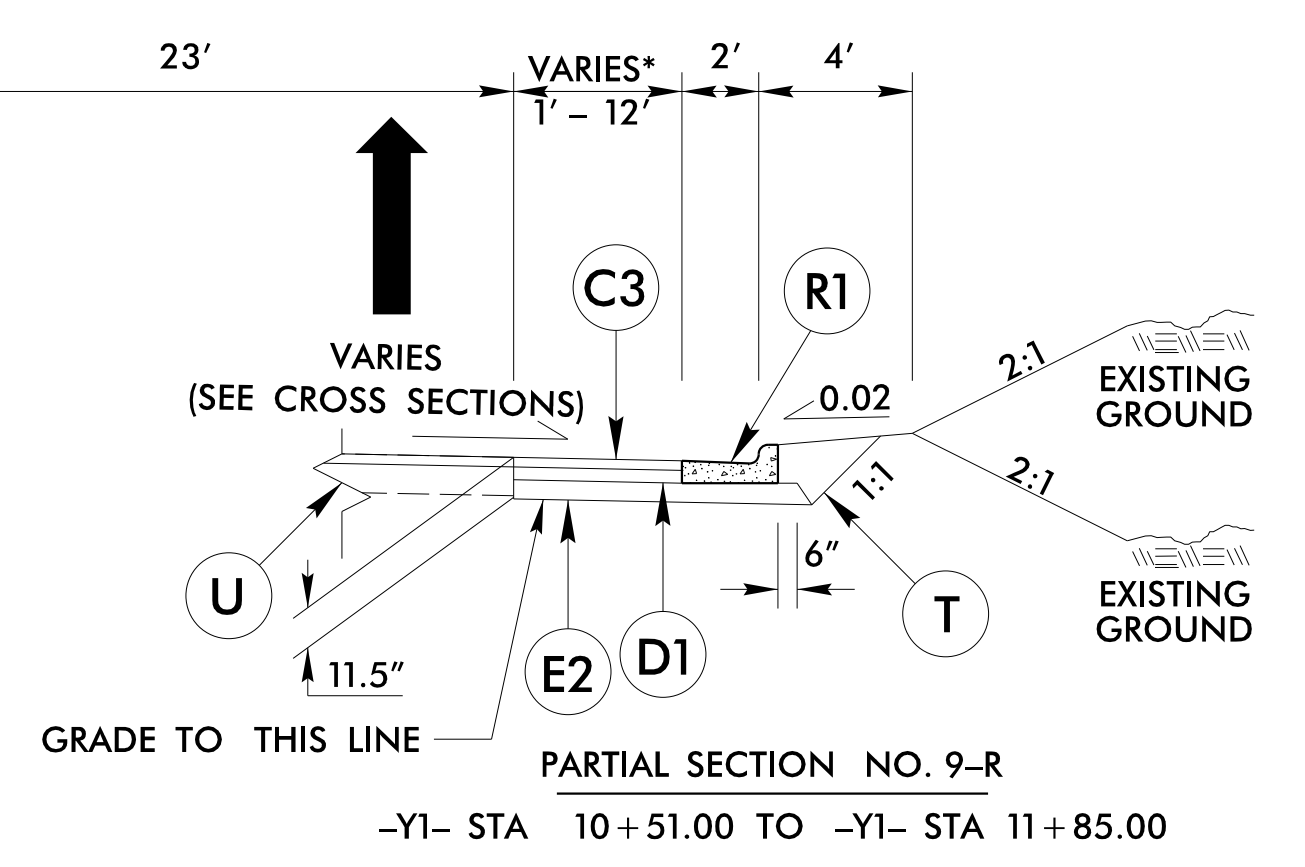

PAVEMENT SCHEDULE	
FINAL PAVEMENT DESIGN	
C1	3" SF9.5A
C2	1 1/2" S9.5C
C3	3" S9.5C
C4	VAR. S9.5C
D1	4" I19.0C
D2	VAR. I19.0C
E1	4" B25.0C
E2	4 1/2" B25.0C
E3	11" B25.0C
E4	VAR. B25.0C
R1	2'-6" C & G
R2	4" ISLAND COVER
R3	5" MCI (SURF.)
R4	5" MCI (KEYED)
R5	MOUNTABLE MEDIAN
S	4" SIDEWALK
T	EARTH MATERIAL
U	EXIST. PAVEMENT
V1	1 1/2" MILLING
V2	VAR. MILLING
W	WEDGING

12/9/2016 9:41:18 AM
N:\Projects\1605520\1605520_Rdy_typ.dgn