


PROJECT REFERENCE NO. SHEET NO. 2C-3

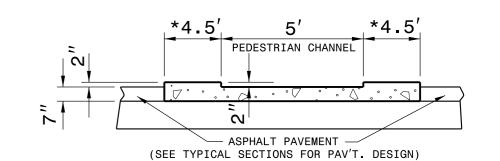

SECTION A-A

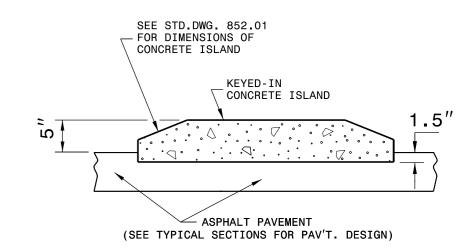

SECTION B-B

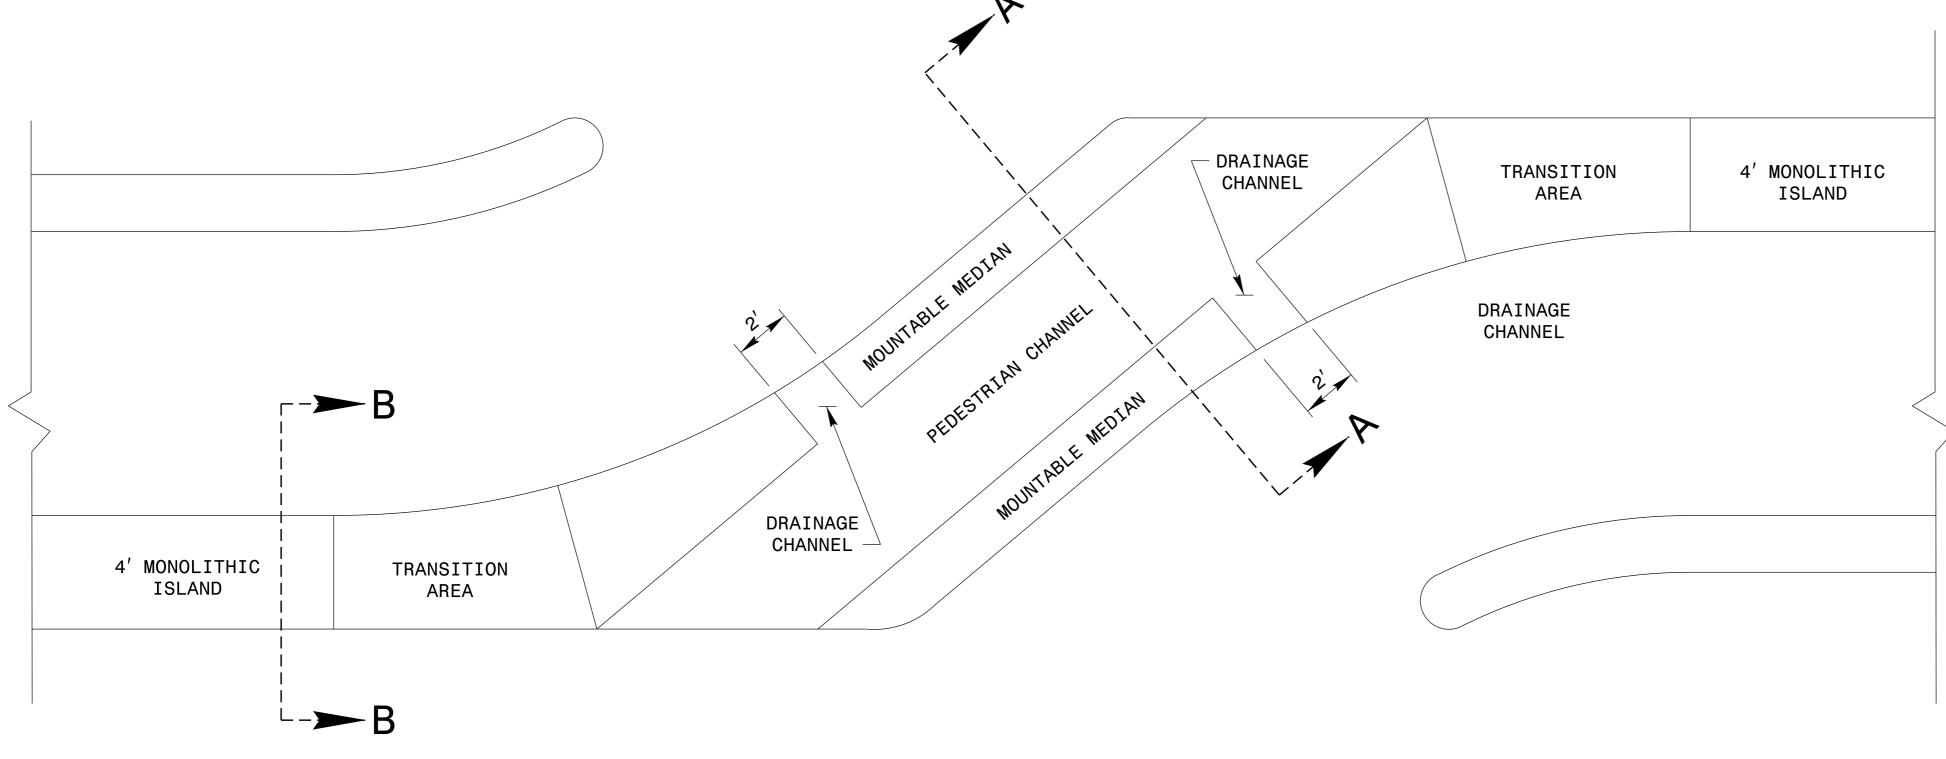

EMERGENCY VEHICLE ACCESS FOR CONCRETE ISLAND

NOTES:

REFER TO SECTION 852 OF STANDARD SPECIFICATIONS FOR CONCRETE ISLANDS.


REFER TO STANDARD DRAWING 852.01 FOR CONTRACTION/EXPANSION JOINTS.

PLACE 6"X6" W5xW5 REINFORCING WIRE MESH IN THE BOTTOM 3RD OF THE EMERGENCY VEHICLE ACCESS PORTION OF THE CONCRETE ISLAND THAT MEETS SECTION 1070 OF THE STANDARD SPECIFICATIONS.

LOCATE DRAINAGE CHANNELS PER DIMENSIONS ON INTERSECTION DETAILS OR AS DIRECTED BY THE ENGINEER.

PLACE TRUNCATED DOMES AT EACH ENTRY POINT OF THE PEDESTRIAN CHANNEL. (SEE ROADWAY STANDARD DRAWING NO.848.05 FOR PLACEMENT AND SIZING)

*ISLAND WIDTH VARIES THRU THE LENGTH OF THE ISLAND.

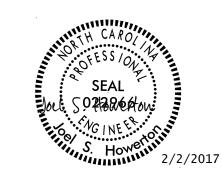

DOCUMENT NOT CONSIDERED FINAL UNLESS ALL SIGNATURES COMPLETED

CONTRACT STANDARDS & DEVELOPMENT UNIT STANDARDS AND SPECIAL DESIGN
Office 919-707-6950 FAX 919-250-4119

EMERGENCY VEHICLE ACCESS

FOR CONCRETE ISLAND

IGINAL BY: E.E. WARD DATE: 12-99

ORIGINAL BY: E.E. WARD DATE: 12-99

MODIFIED BY: rnbritt DATE: 07-20-2016

CHECKED BY: DATE:

FILE SPEC.: nbritt\english\w\w5520 emergency access.dgn