
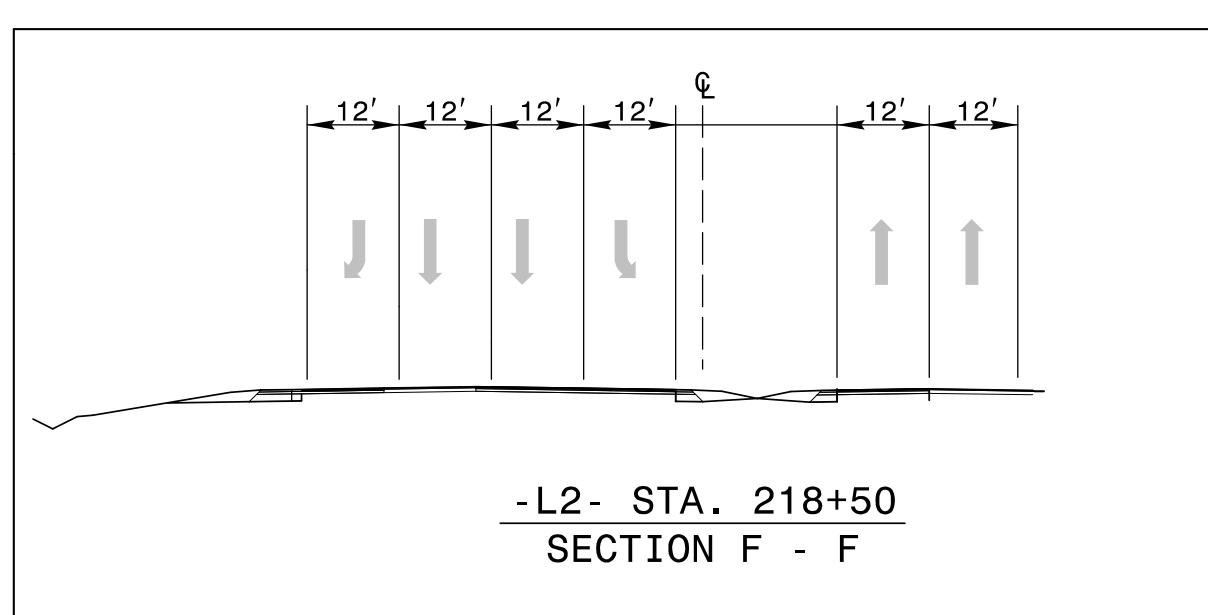


- NOTE:
- TEMPORARY PAVEMENT MARKINGS ARE SHOWN IN THIS PHASE.
 - TRAFFIC OPERATES IN A NEW TRAFFIC PATTERN UNLESS OTHERWISE SHOWN.
 - CONTRACTOR SHALL COORDINATE WITH DIVISION TRAFFIC ENGINEER TO COORDINATE TEMPORARY SIGNAL TIMINGS PRIOR TO TEMPORARY TRAFFIC PATTERN.

END CONSTRUCTION
-L2- STA. 226+15.00

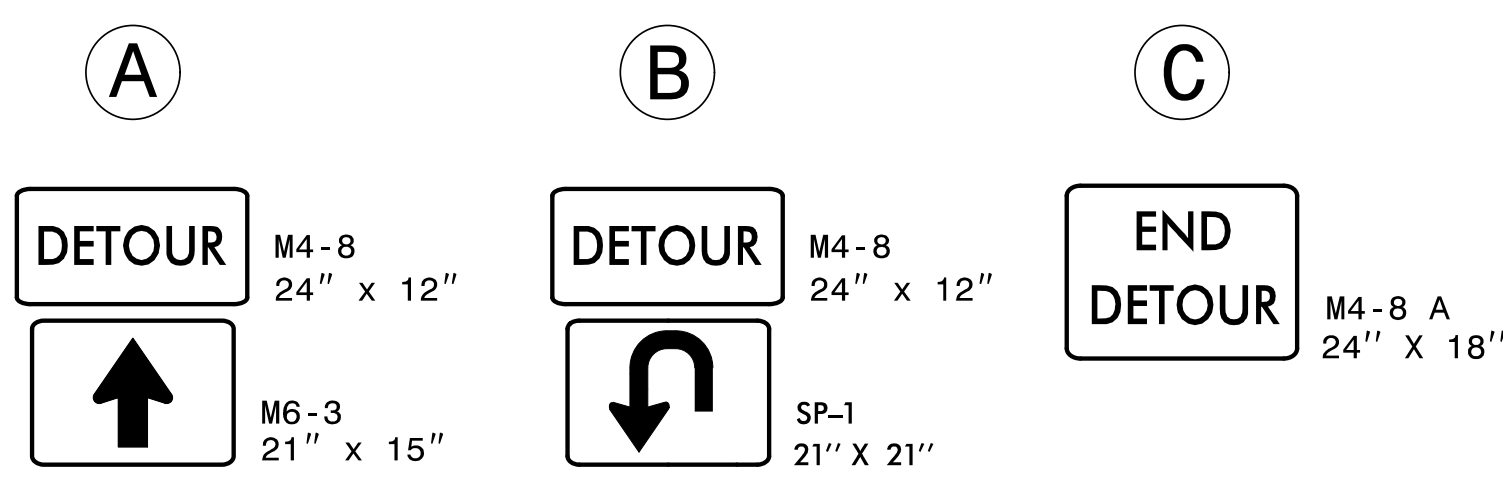

2/10/2017 14:41:55 US74-TrafficControl\TC\W5520_TC_TMP_Area 2-Phase2-2.dgn USEB04421

WSP | **PARSONS BRINCKERHOFF**
 Transportation & Infrastructure
 1001 Morehead Square Drive Suite 610 • Charlotte, NC 28203
 (T) 704.342.5401 • (F) 704.342.8472
 www.pbworld.com
 NC License Number: F-0165

APPROVED: *Eric W. Bowman* DATE: 2/10/2017
 SEAL

AREA 2
PHASE II
DETAIL SHEET 8