

NOT TO SCALE




DOCUMENT NOT CONSIDERED FINAL UNLESS ALL SIGNATURES COMPLETED

PROJECT REFERENCE NO. W-5520	SHEET NO. UC-3B
DESIGNED BY: CDB	
DRAWN BY: JNA	
CHECKED BY: CDB	
APPROVED BY: CLS	
REVISED:	
NORTH CAROLINA DEPARTMENT OF TRANSPORTATION	
UTILITIES ENGINEERING SEC. PHONE: (919) 707-6690 FAX: (919) 250-4151	11/15/2016 UTILITY CONSTRUCTION PLANS ONLY

PROJECT TYPICAL DETAILS

UTILITY CONSTRUCTION

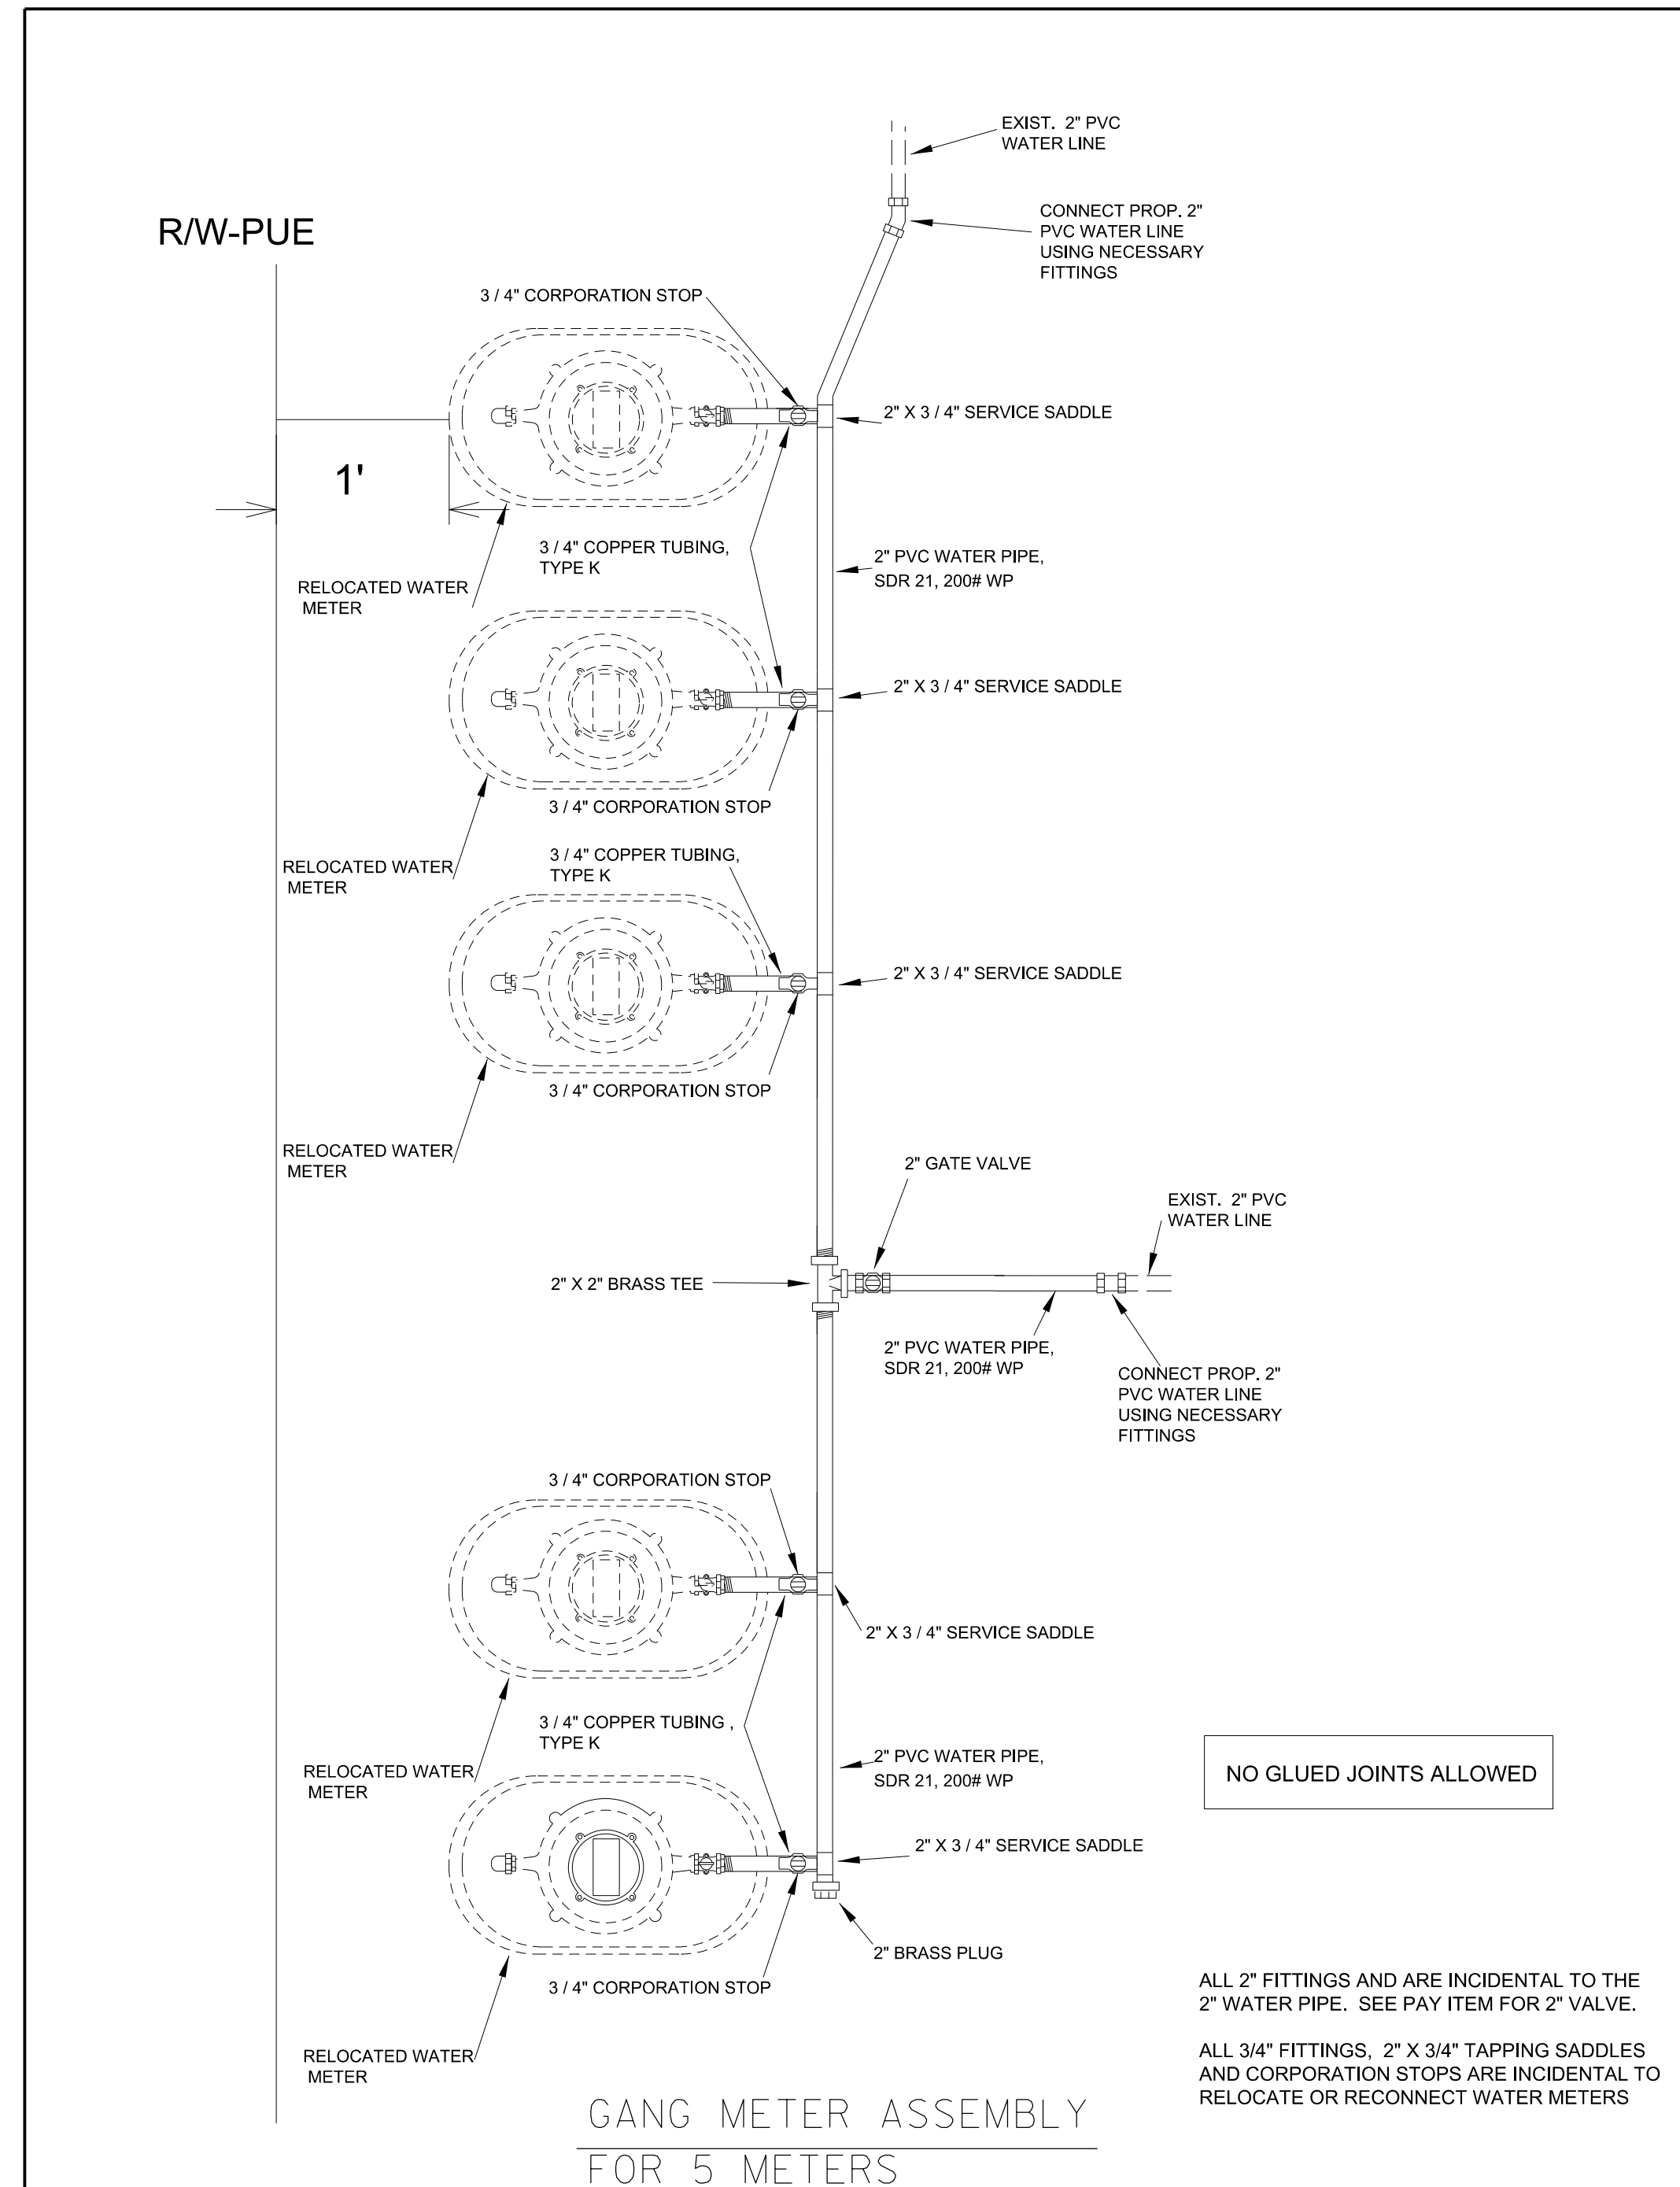

RELOCATION OF WATER METERS SHALL BE COORDINATED WITH THE PROPERTY OWNERS AND UNION COUNTY DEPARTMENT OF PUBLIC UTILITIES

NO GLUED JOINTS ALLOWED

ALL 2" FITTINGS AND ARE INCIDENTAL TO THE 2" WATER PIPE. SEE PAY ITEM FOR 2" VALVE.
ALL 3/4" FITTINGS, 2" X 3/4" TAPPING SADDLES AND CORPORATION STOPS ARE INCIDENTAL TO RELOCATE OR RECONNECT WATER METERS

I:\4 NOV-2016 16:55 PROJECTS\2013\A2013114.00 DRMP - W-5520 IndioenTrail-US 74\Design\Utilities\Engineering\UC\Proj\W5520_ut_dt1_UC03B_psh.dgn