

NOT TO SCALE








**DOCUMENT NOT CONSIDERED FINAL  
UNLESS ALL SIGNATURES COMPLETED**

PROJECT REFERENCE NO. <b>W-5520</b>	SHEET NO. <b>UC-3C</b>
DESIGNED BY: <b>CDB</b>	
DRAWN BY: <b>JNA</b>	
CHECKED BY: <b>CDB</b>	
APPROVED BY: <b>CLS</b>	
REVISED:	
NORTH CAROLINA DEPARTMENT OF TRANSPORTATION	
UTILITIES ENGINEERING SEC. PHONE: (919) 707-6690 FAX: (919) 250-4151	
UTILITY CONSTRUCTION PLANS ONLY	

**UTILITY CONSTRUCTION**

**PROJECT TYPICAL DETAILS**

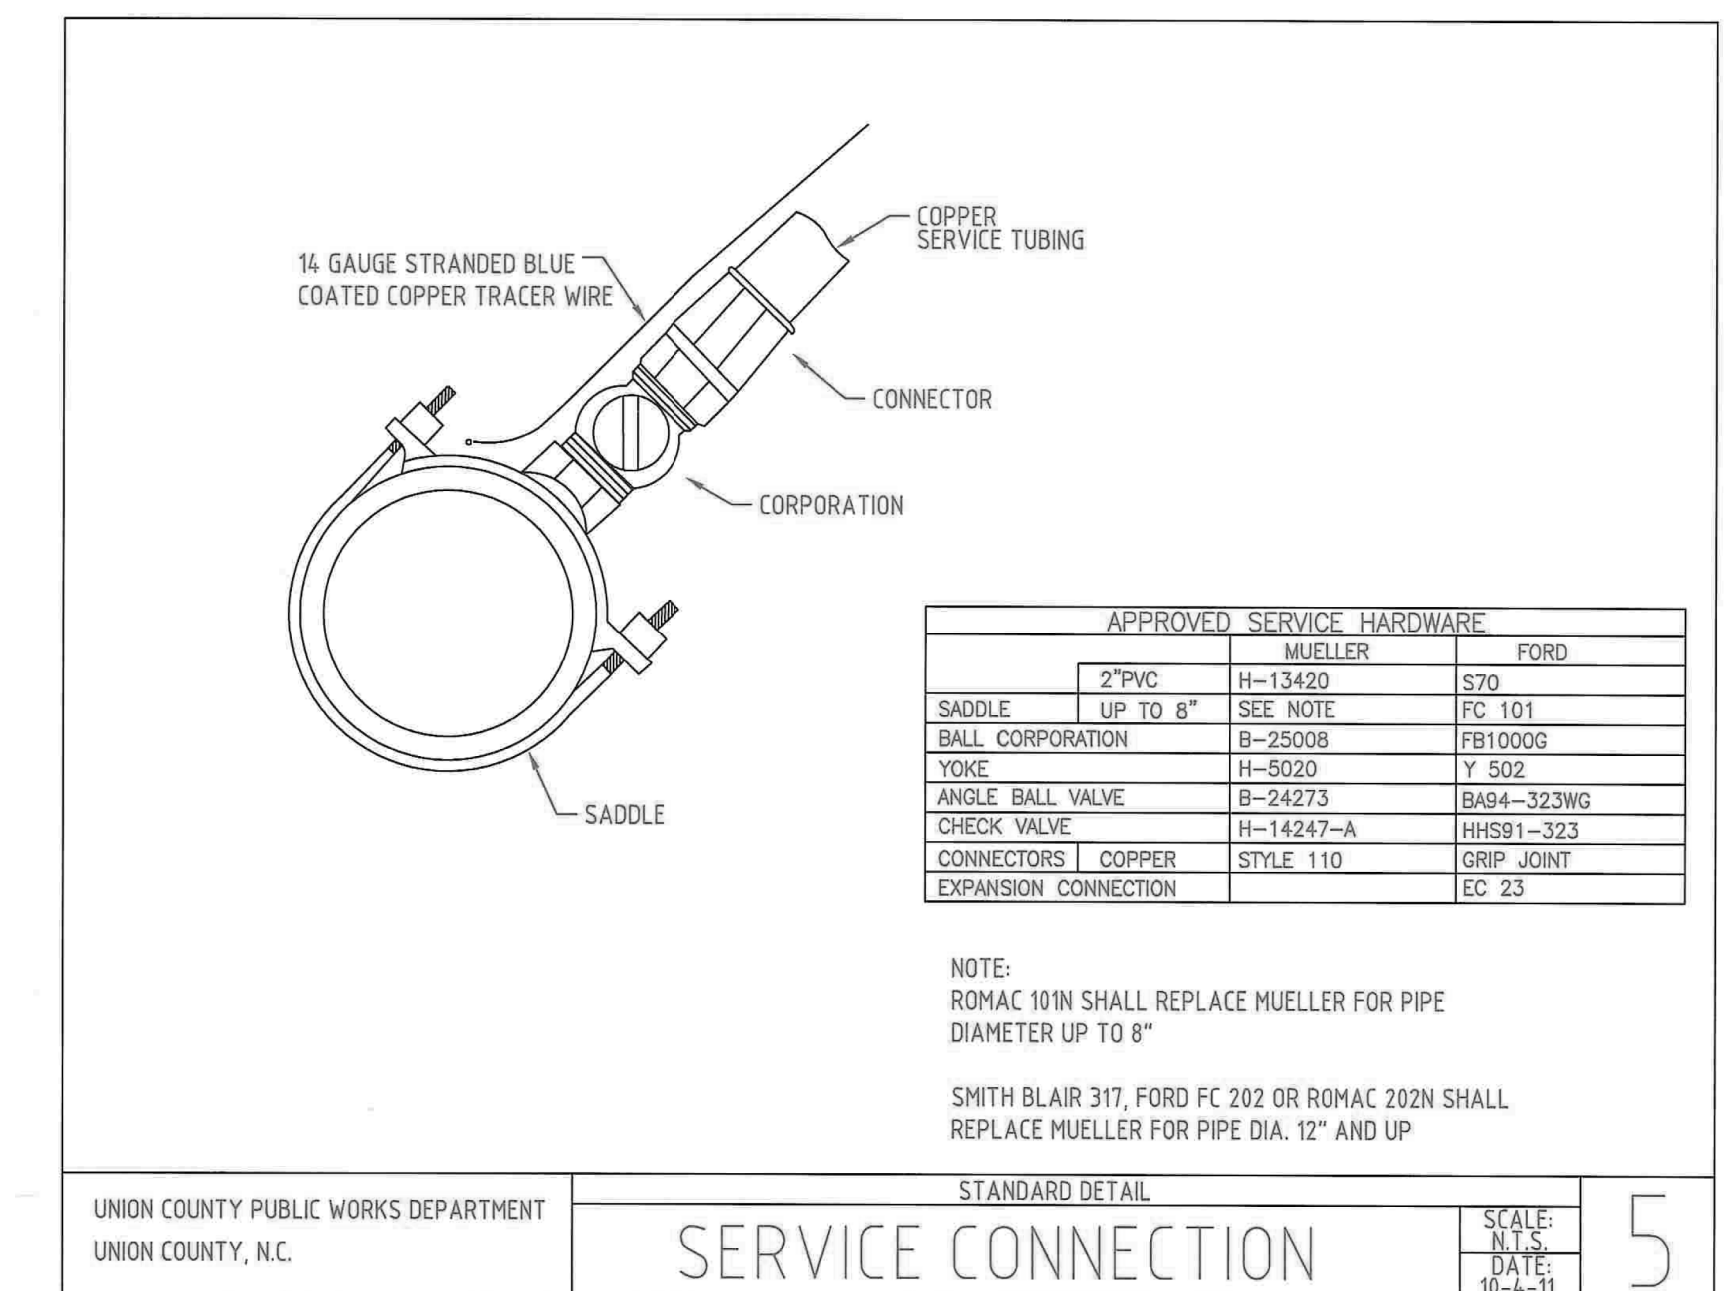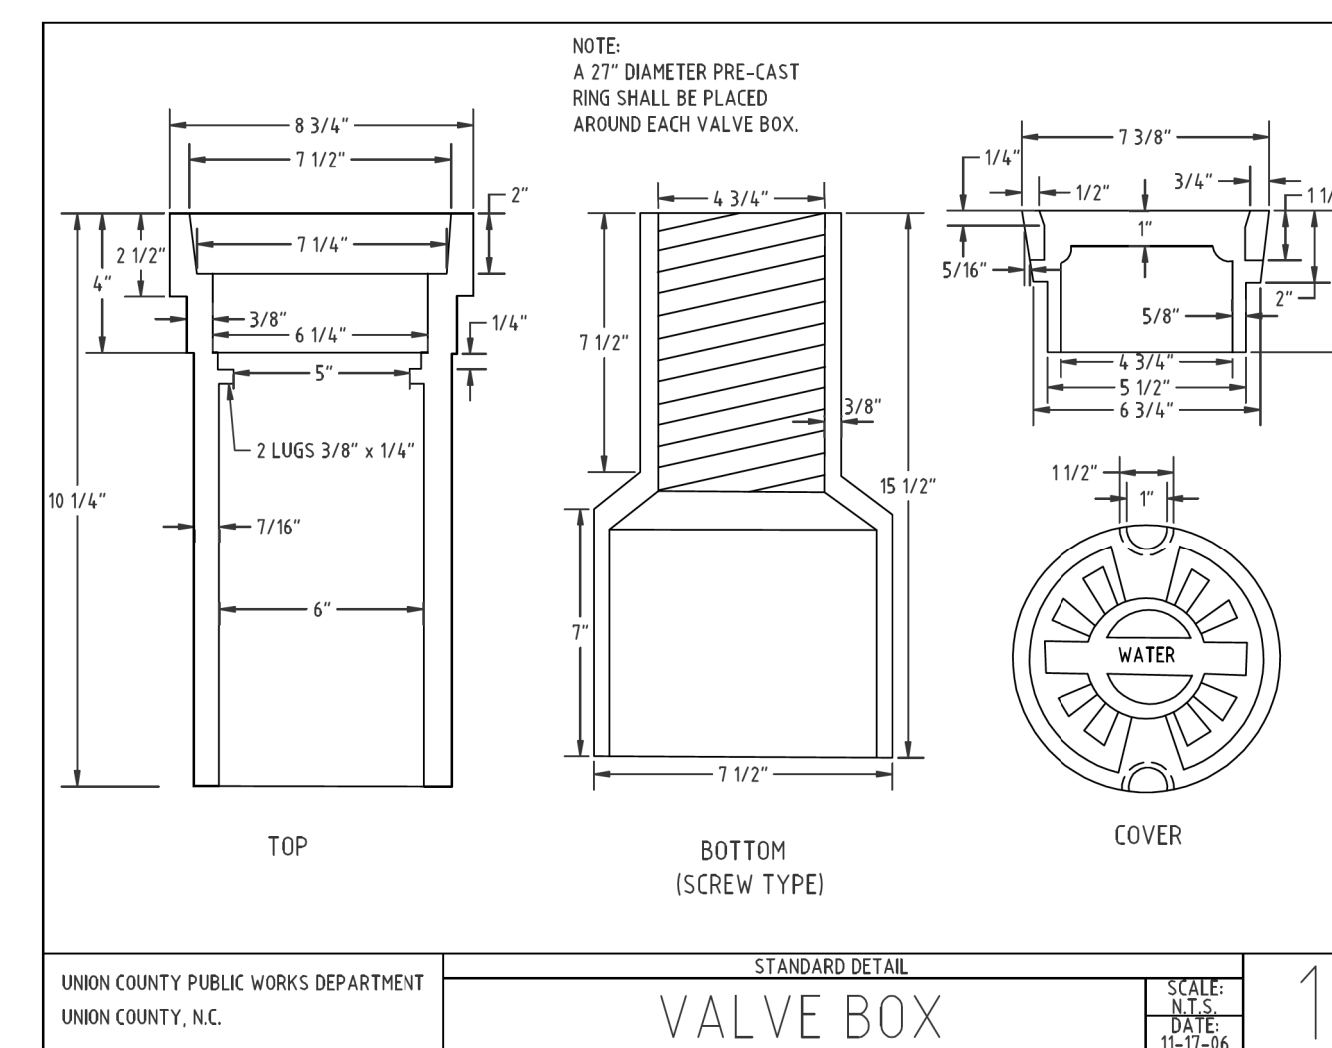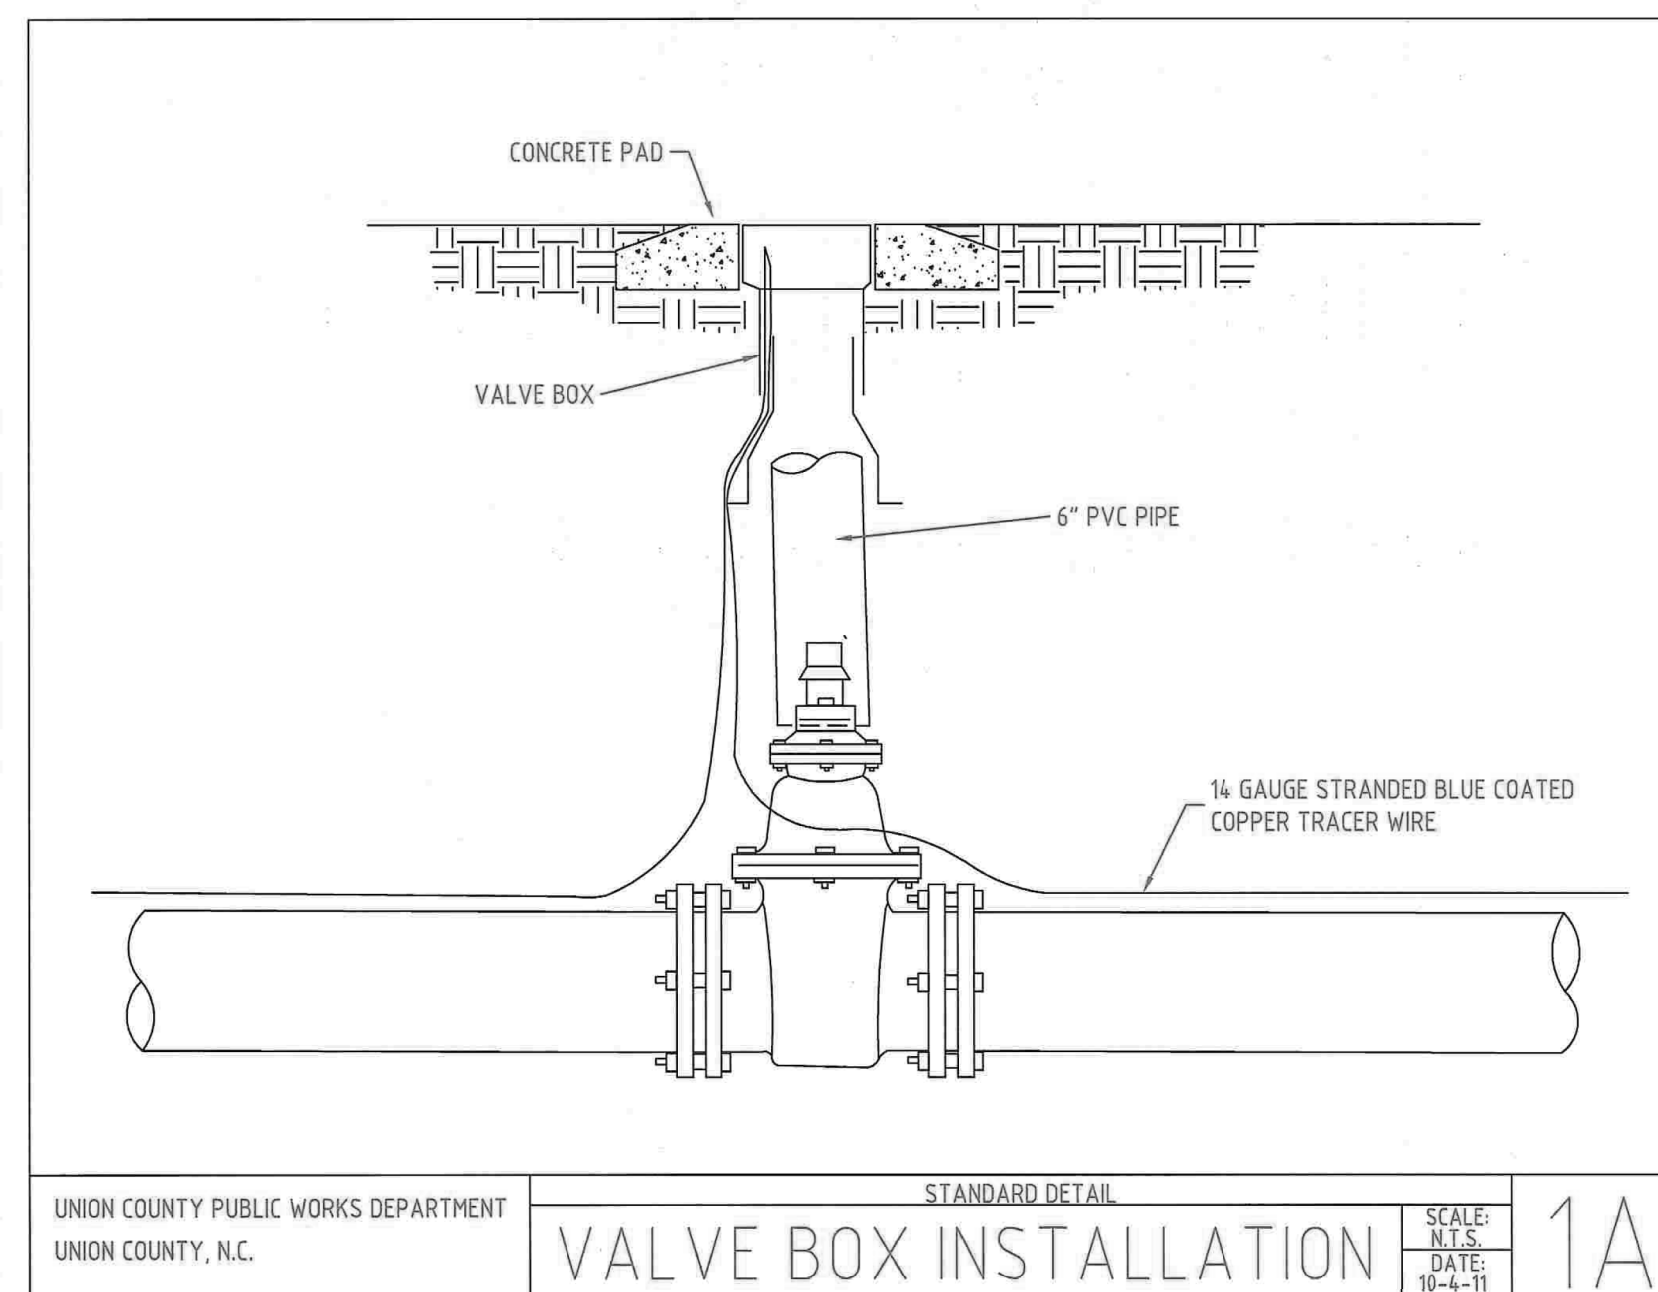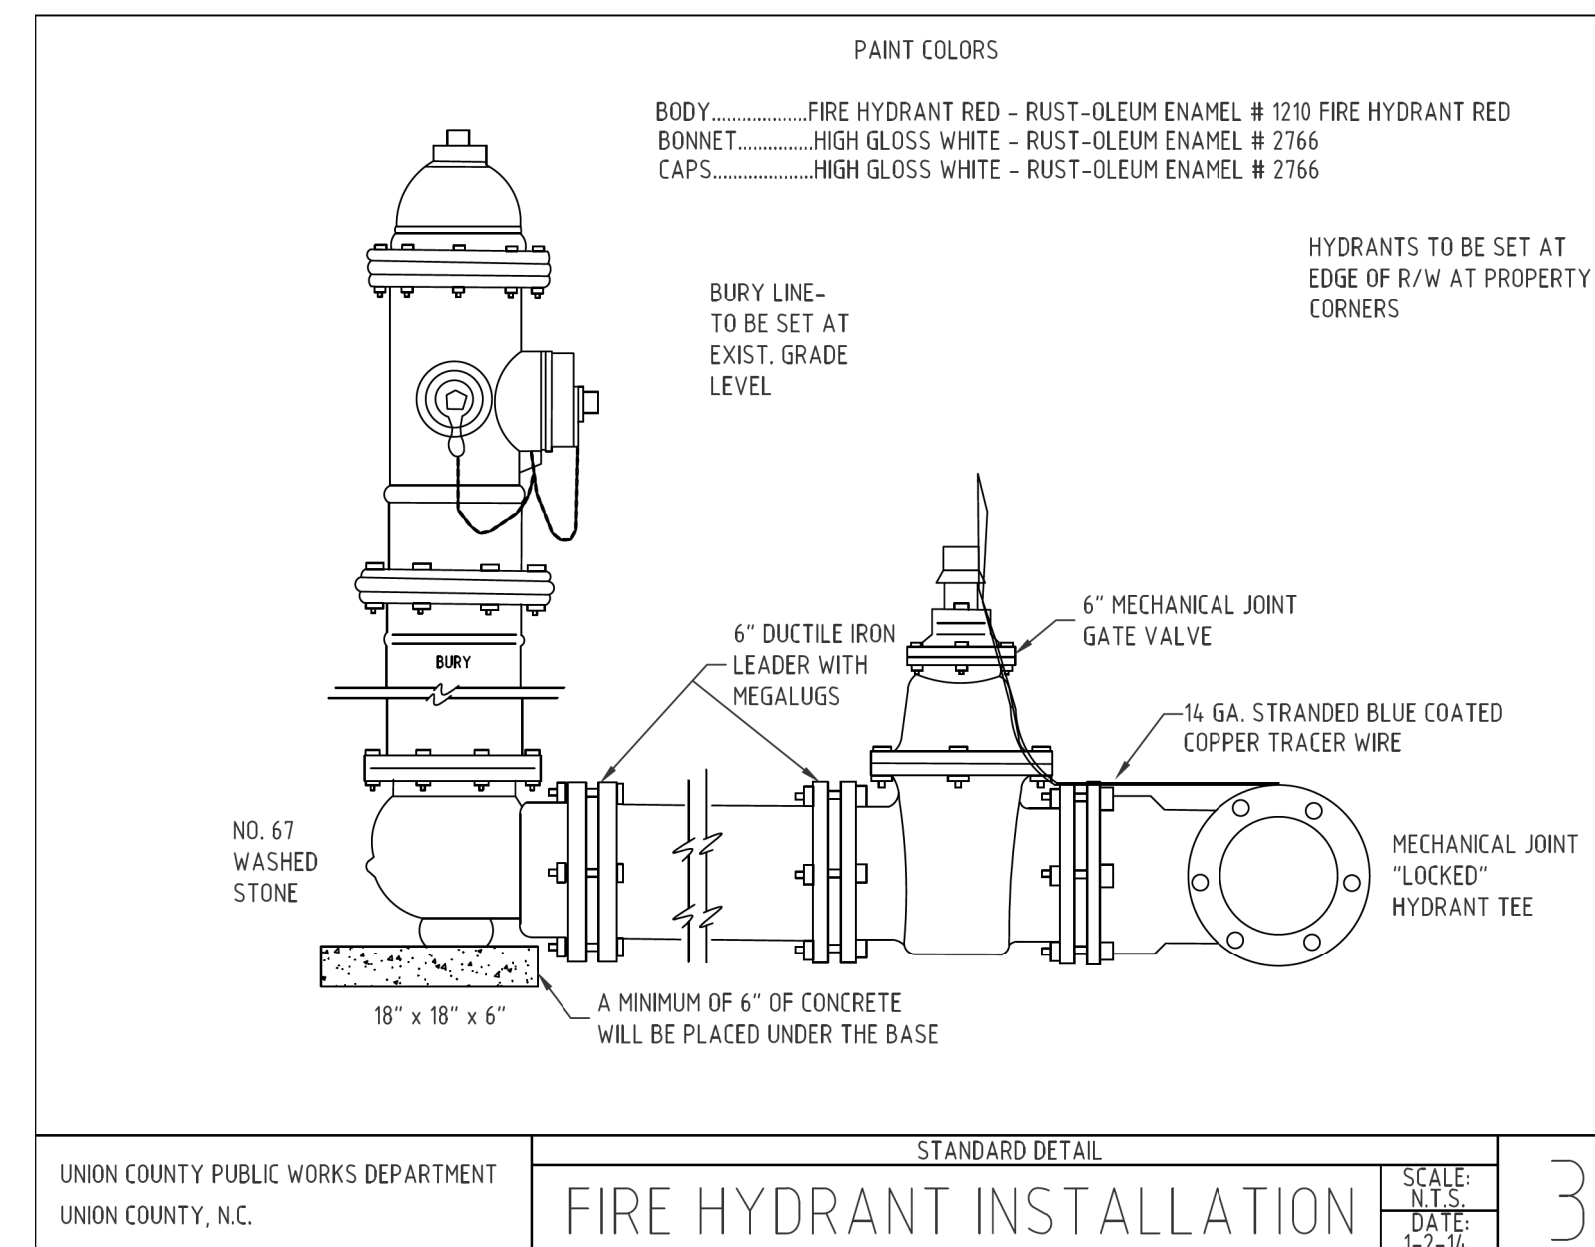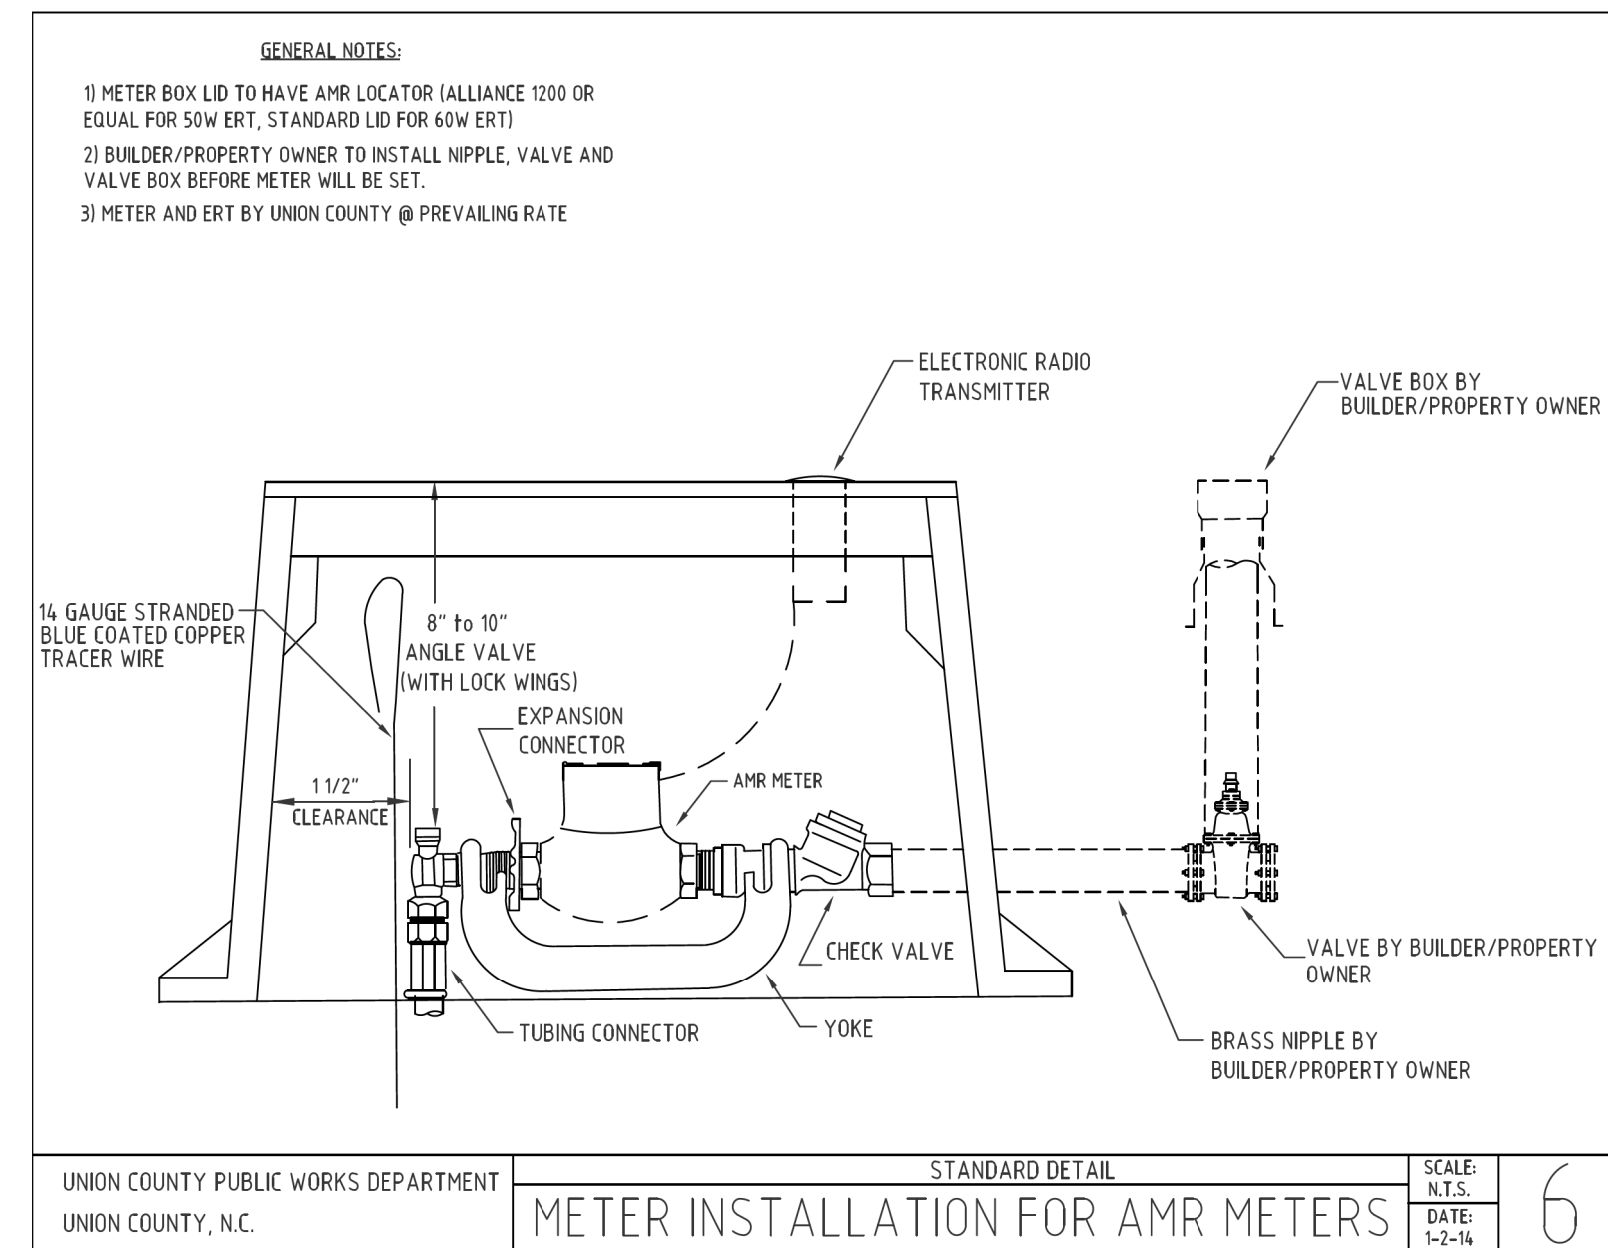

I:\Projects\2016\657\PROJECTS\2013\A2013114.00 DRMP - W-5520. IndonTrail-US 74\Design\Utilities\Engineering\UC\Proj\W5520\_ut\_dt1\_UC03C\_psh.dgn  
 11/15/2016 10:57 AM  
 11/15/2016 10:57 AM