


8/17/99

2/21/2017 9:03:12 AM
 H:\Highway\Projects\13109A_Rdy_TYP.dgn
 User: Ladda\ladda


REVISIONS

PAVEMENT SCHEDULE	
C1	3" S9.5C
C2	3" S9.5B
C3	VAR. S9.5C
C4	VAR. S9.5B
C5	1 1/2" S9.5B
C6	1 1/2" S9.5D
D1	4" I19.0C
D2	2 1/2" I19.0B
D3	4" I19.0B
D4	VAR. I19.0B
D5	VAR. I19.0C
E1	3" B25.0C
E2	5 1/2" B25.0C
E3	7" B25.0C
E4	4" B25.0B
E5	4 1/2" B25.0B
E6	VAR. B25.0B
E7	VAR. B25.0C
J1	4" ABC
J2	6" ABC
J3	8" ABC
J4	10" ABC
J5	VAR. ABC
K	SUBGRADE STABILIZATION
N	GEOTEXTILE PAVE. STABILIZATION
P	PRIME COAT
R1	1'-6" C & G
R2	2'-6" C & G
R3	2'-9" C & G
R4	5" MCI
R5	RUMBLE STRIPS
S	4" SIDEWALK
T	EARTH MATERIAL
U	EXIST. PAVEMENT
V1	MILLING 3"
V2	MILLING 1 1/2"
W1	WEDGING
W2	WEDGING
W3	WEDGING

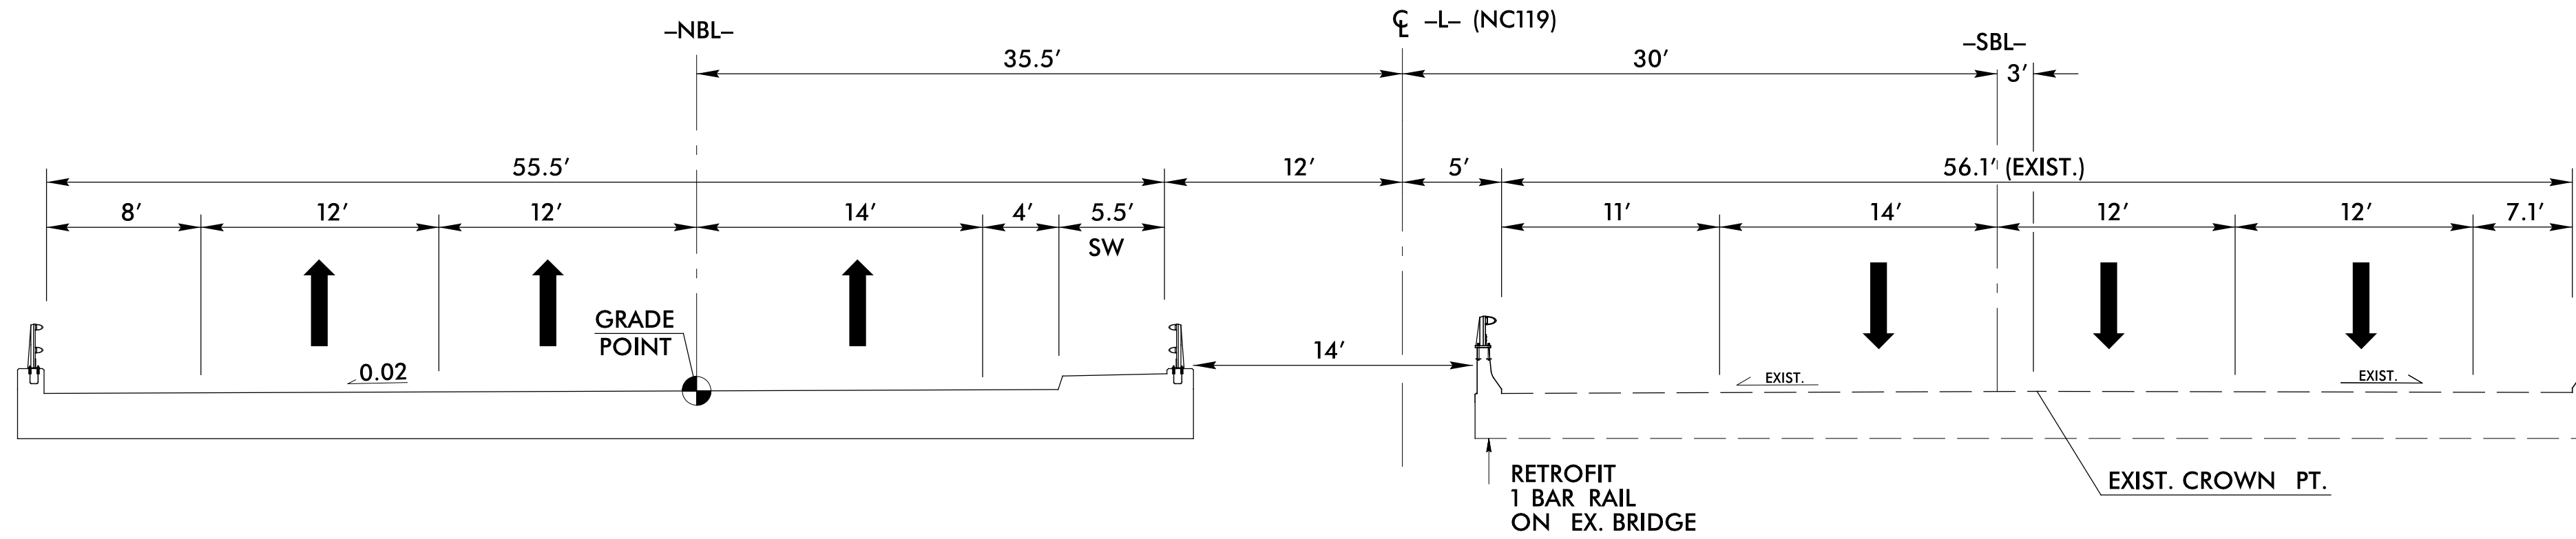


TYPICAL SECTION NO. 6

-NBL- STA. 25+45.23 TO 27+65.23
 -SBL- STA. 25+54 +/- TO 28+00 +/- (EXISTING)

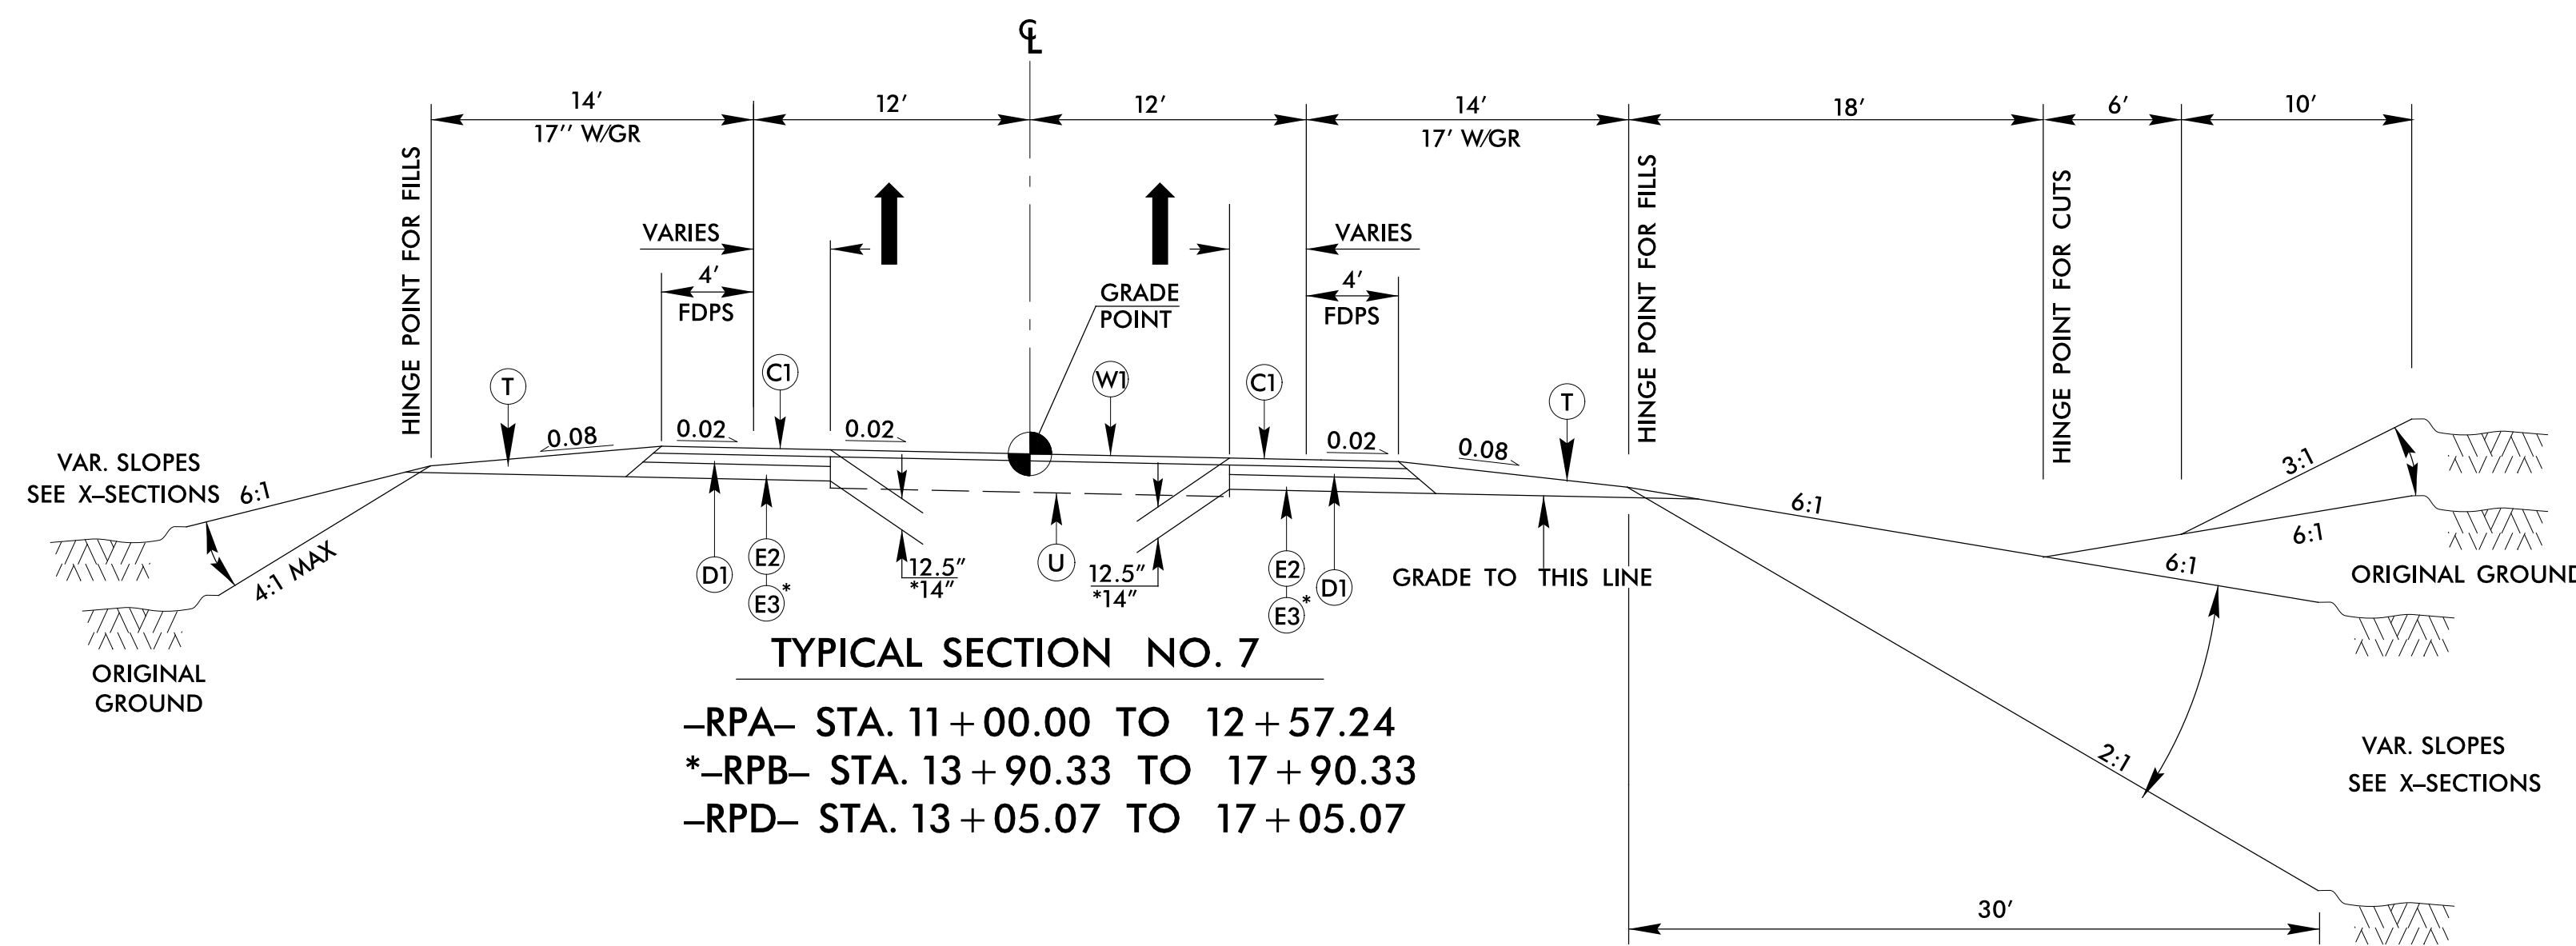

TYPICAL SECTION NO. 7

-RPA- STA. 11+00.00 TO 12+57.24
 *-RPB- STA. 13+90.33 TO 17+90.33
 -RPD- STA. 13+05.07 TO 17+05.07

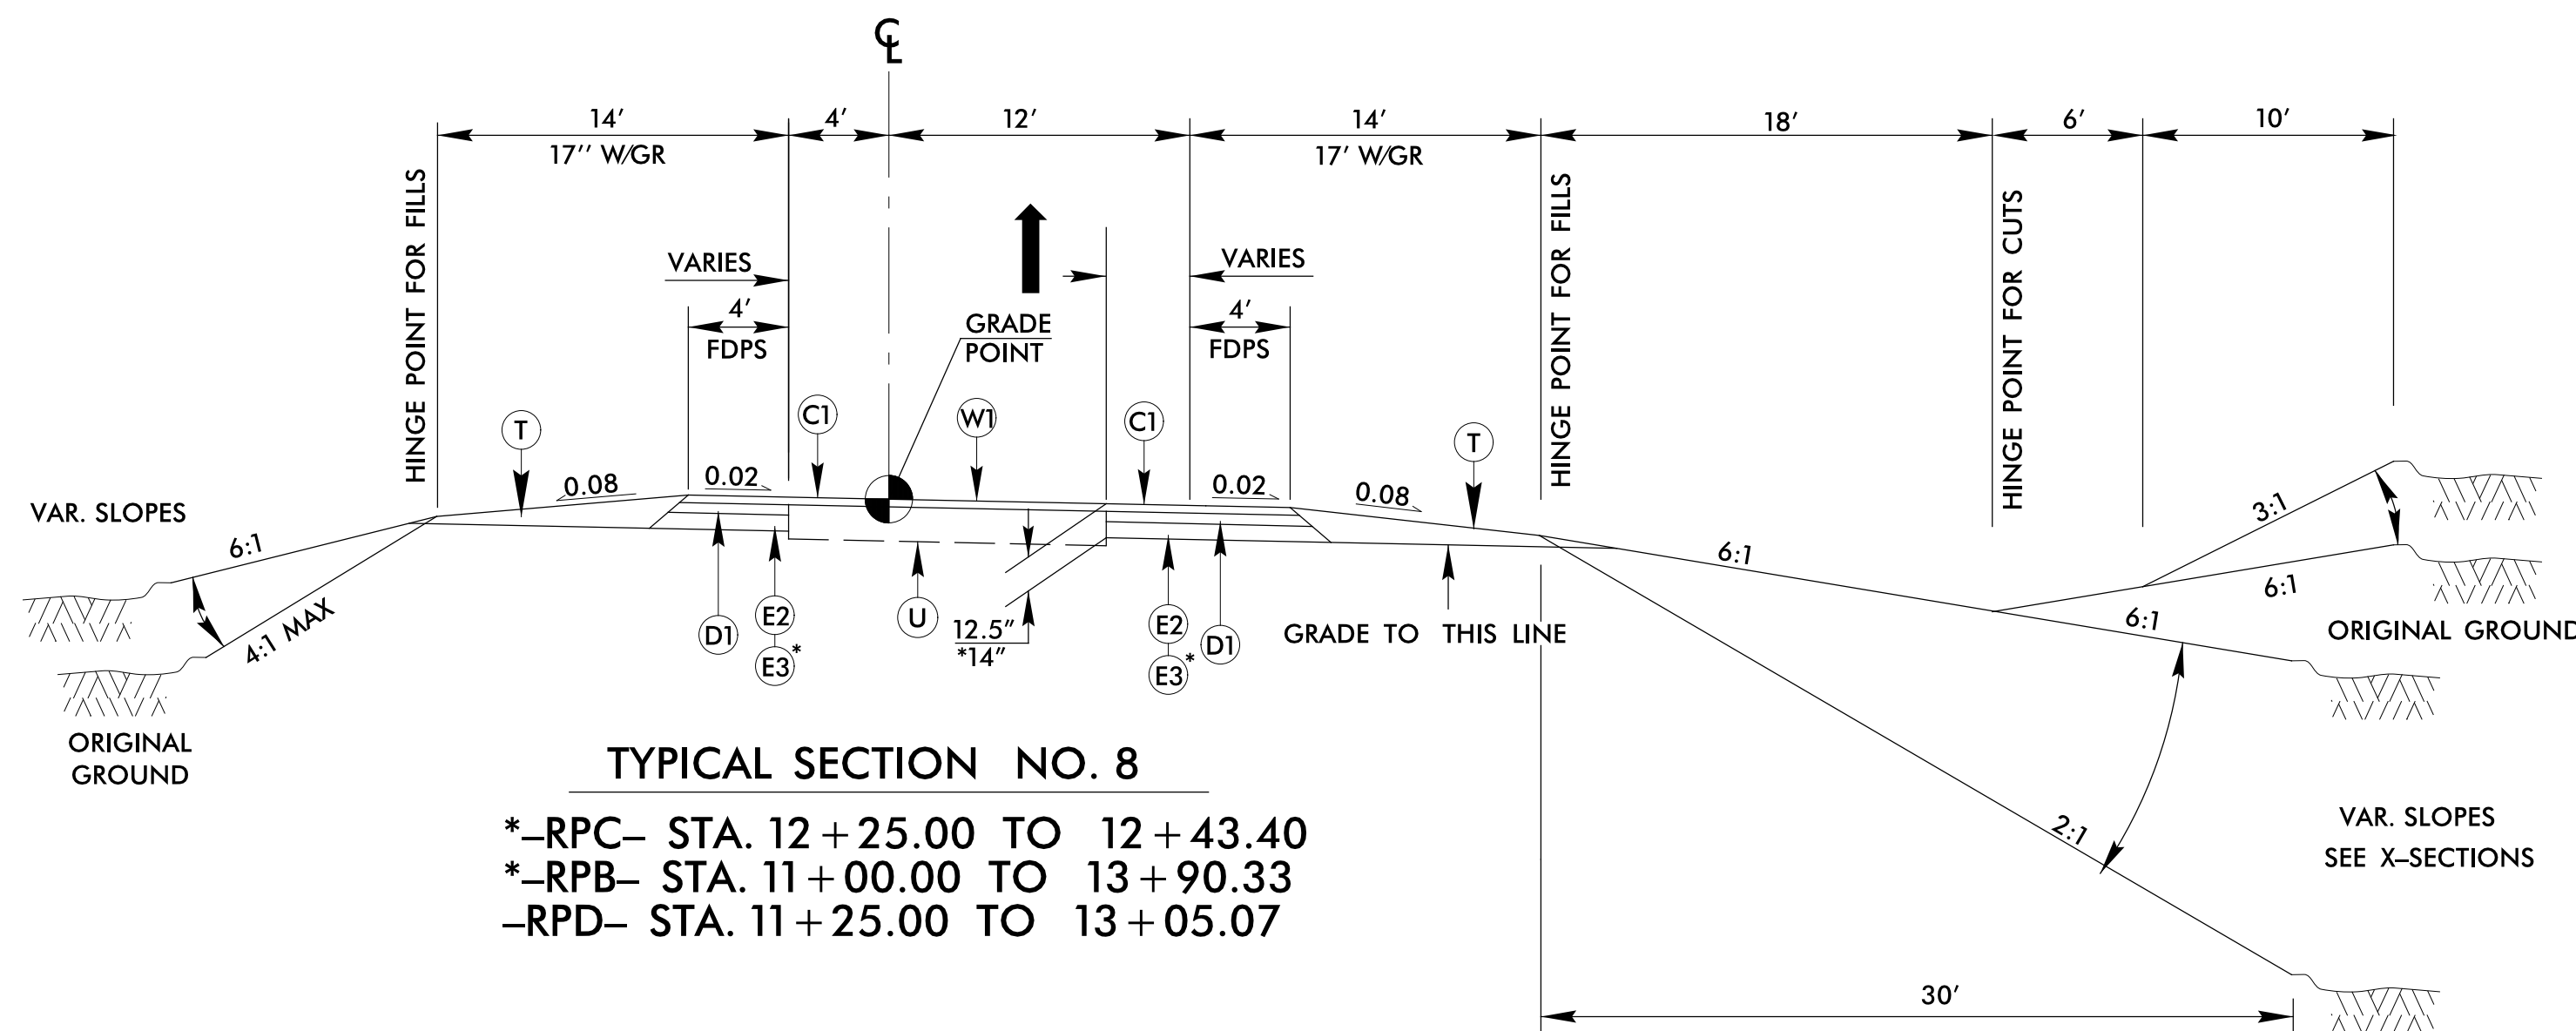

TYPICAL SECTION NO. 8

*-RPC- STA. 12+25.00 TO 12+43.40
 *-RPB- STA. 11+00.00 TO 13+90.33
 -RPD- STA. 11+25.00 TO 13+05.07

PROJECT REFERENCE NO. U-3109A	SHEET NO. 2A-4
RW SHEET NO.	
ROADWAY DESIGN ENGINEER	PAVEMENT ENGINEER
3/8/2017	3/8/2017
Michael Baker Engineering, Inc. 1500 Roper Parkway Suite 500 Cary, NC 27519 INTERNATIONAL License: F-1084	NC DEPARTMENT OF TRANSPORTATION PAVEMENT MANAGEMENT UNIT 1500 MAIL SERVICE CENTER RALEIGH, NC 27699-1593
DOCUMENT NOT CONSIDERED FINAL UNLESS ALL SIGNATURES COMPLETED	