
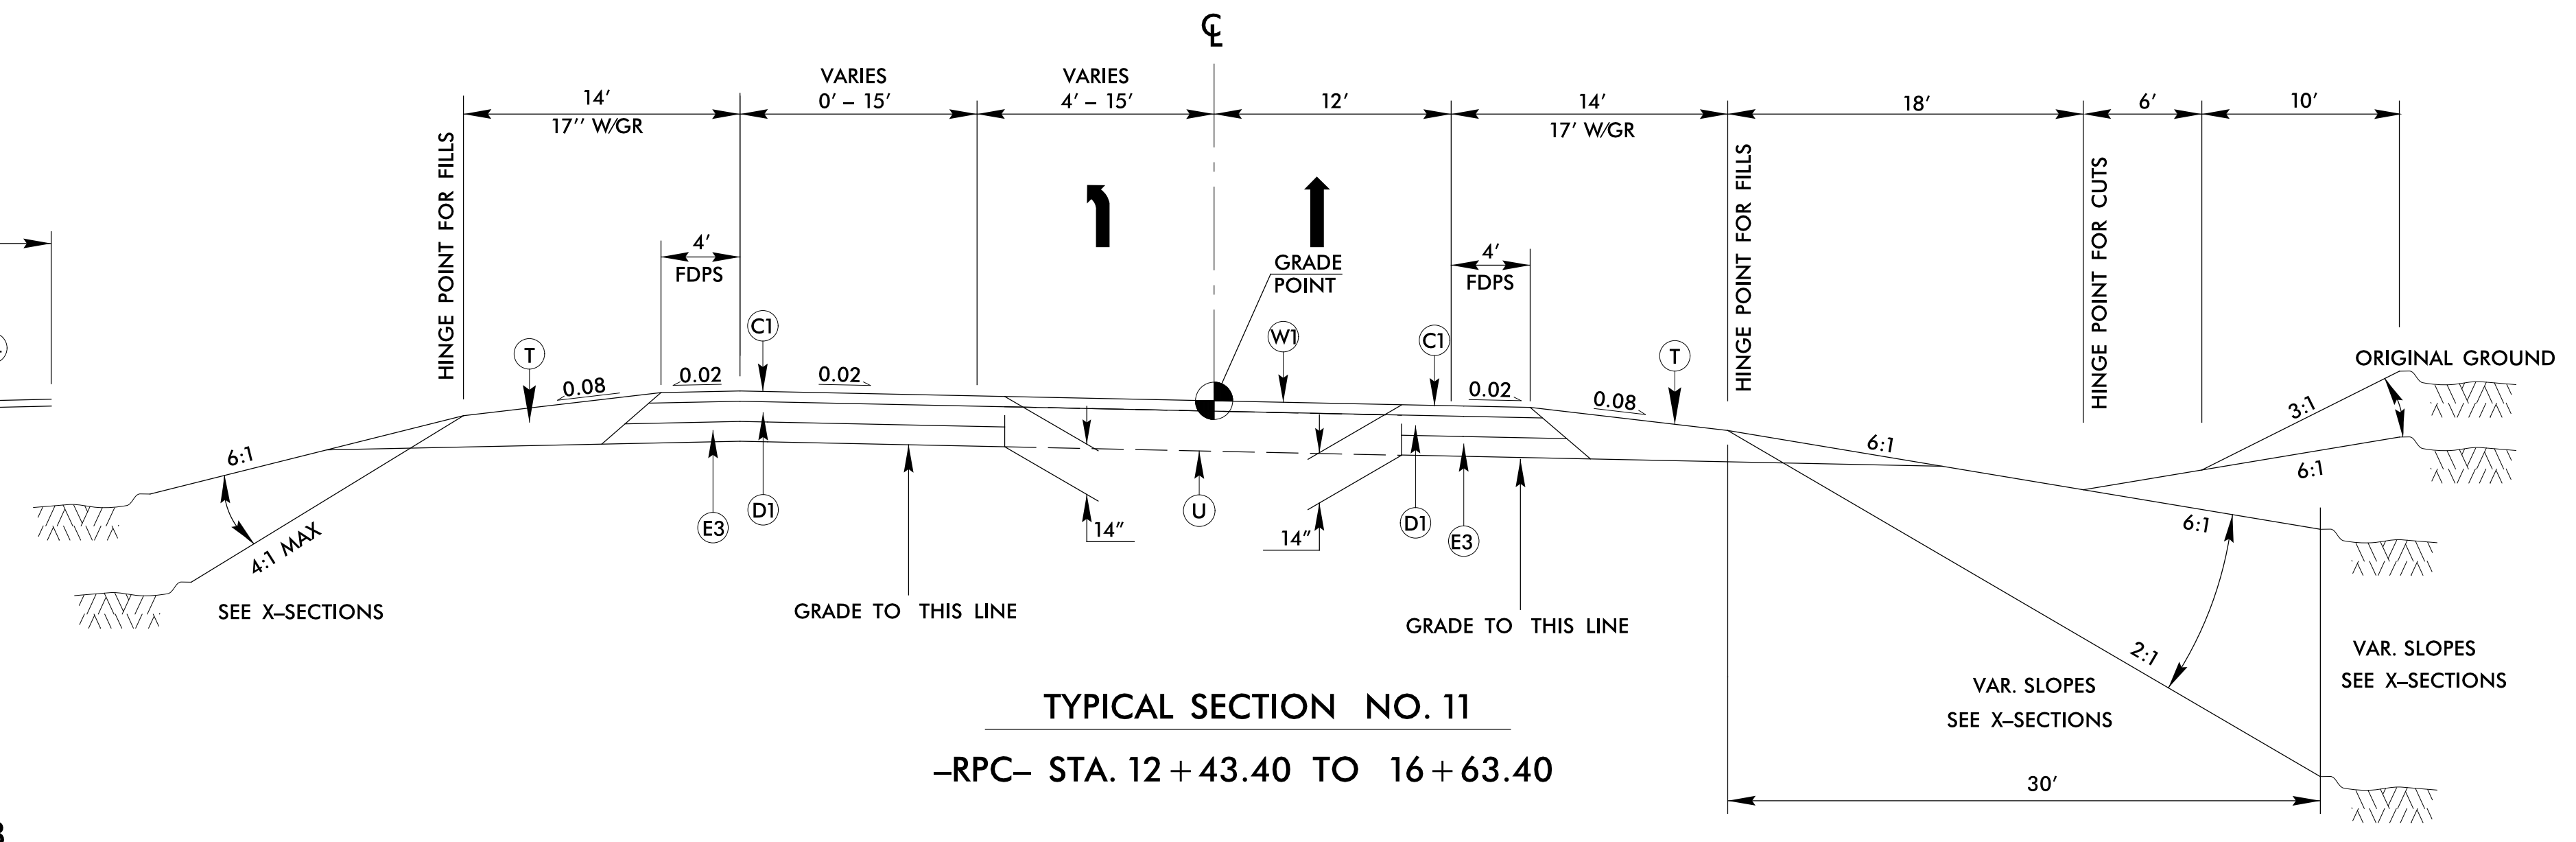
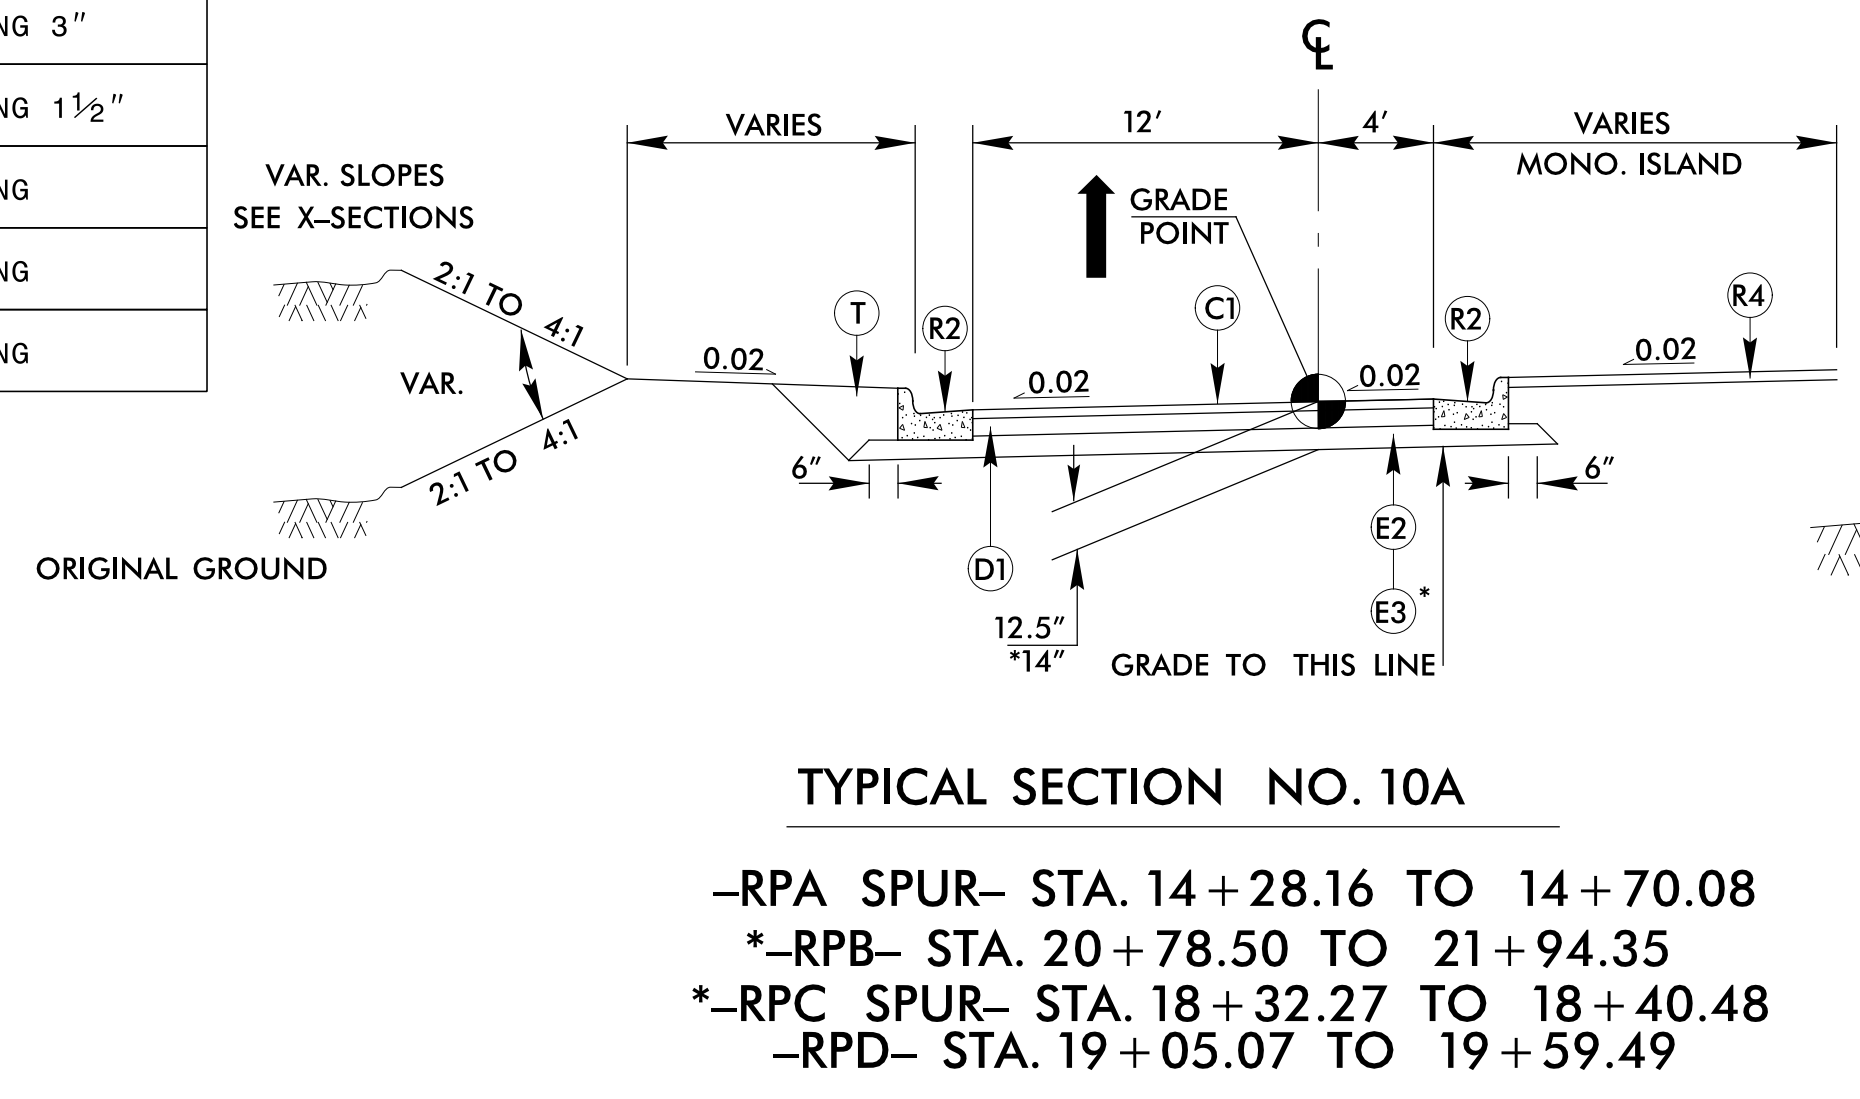
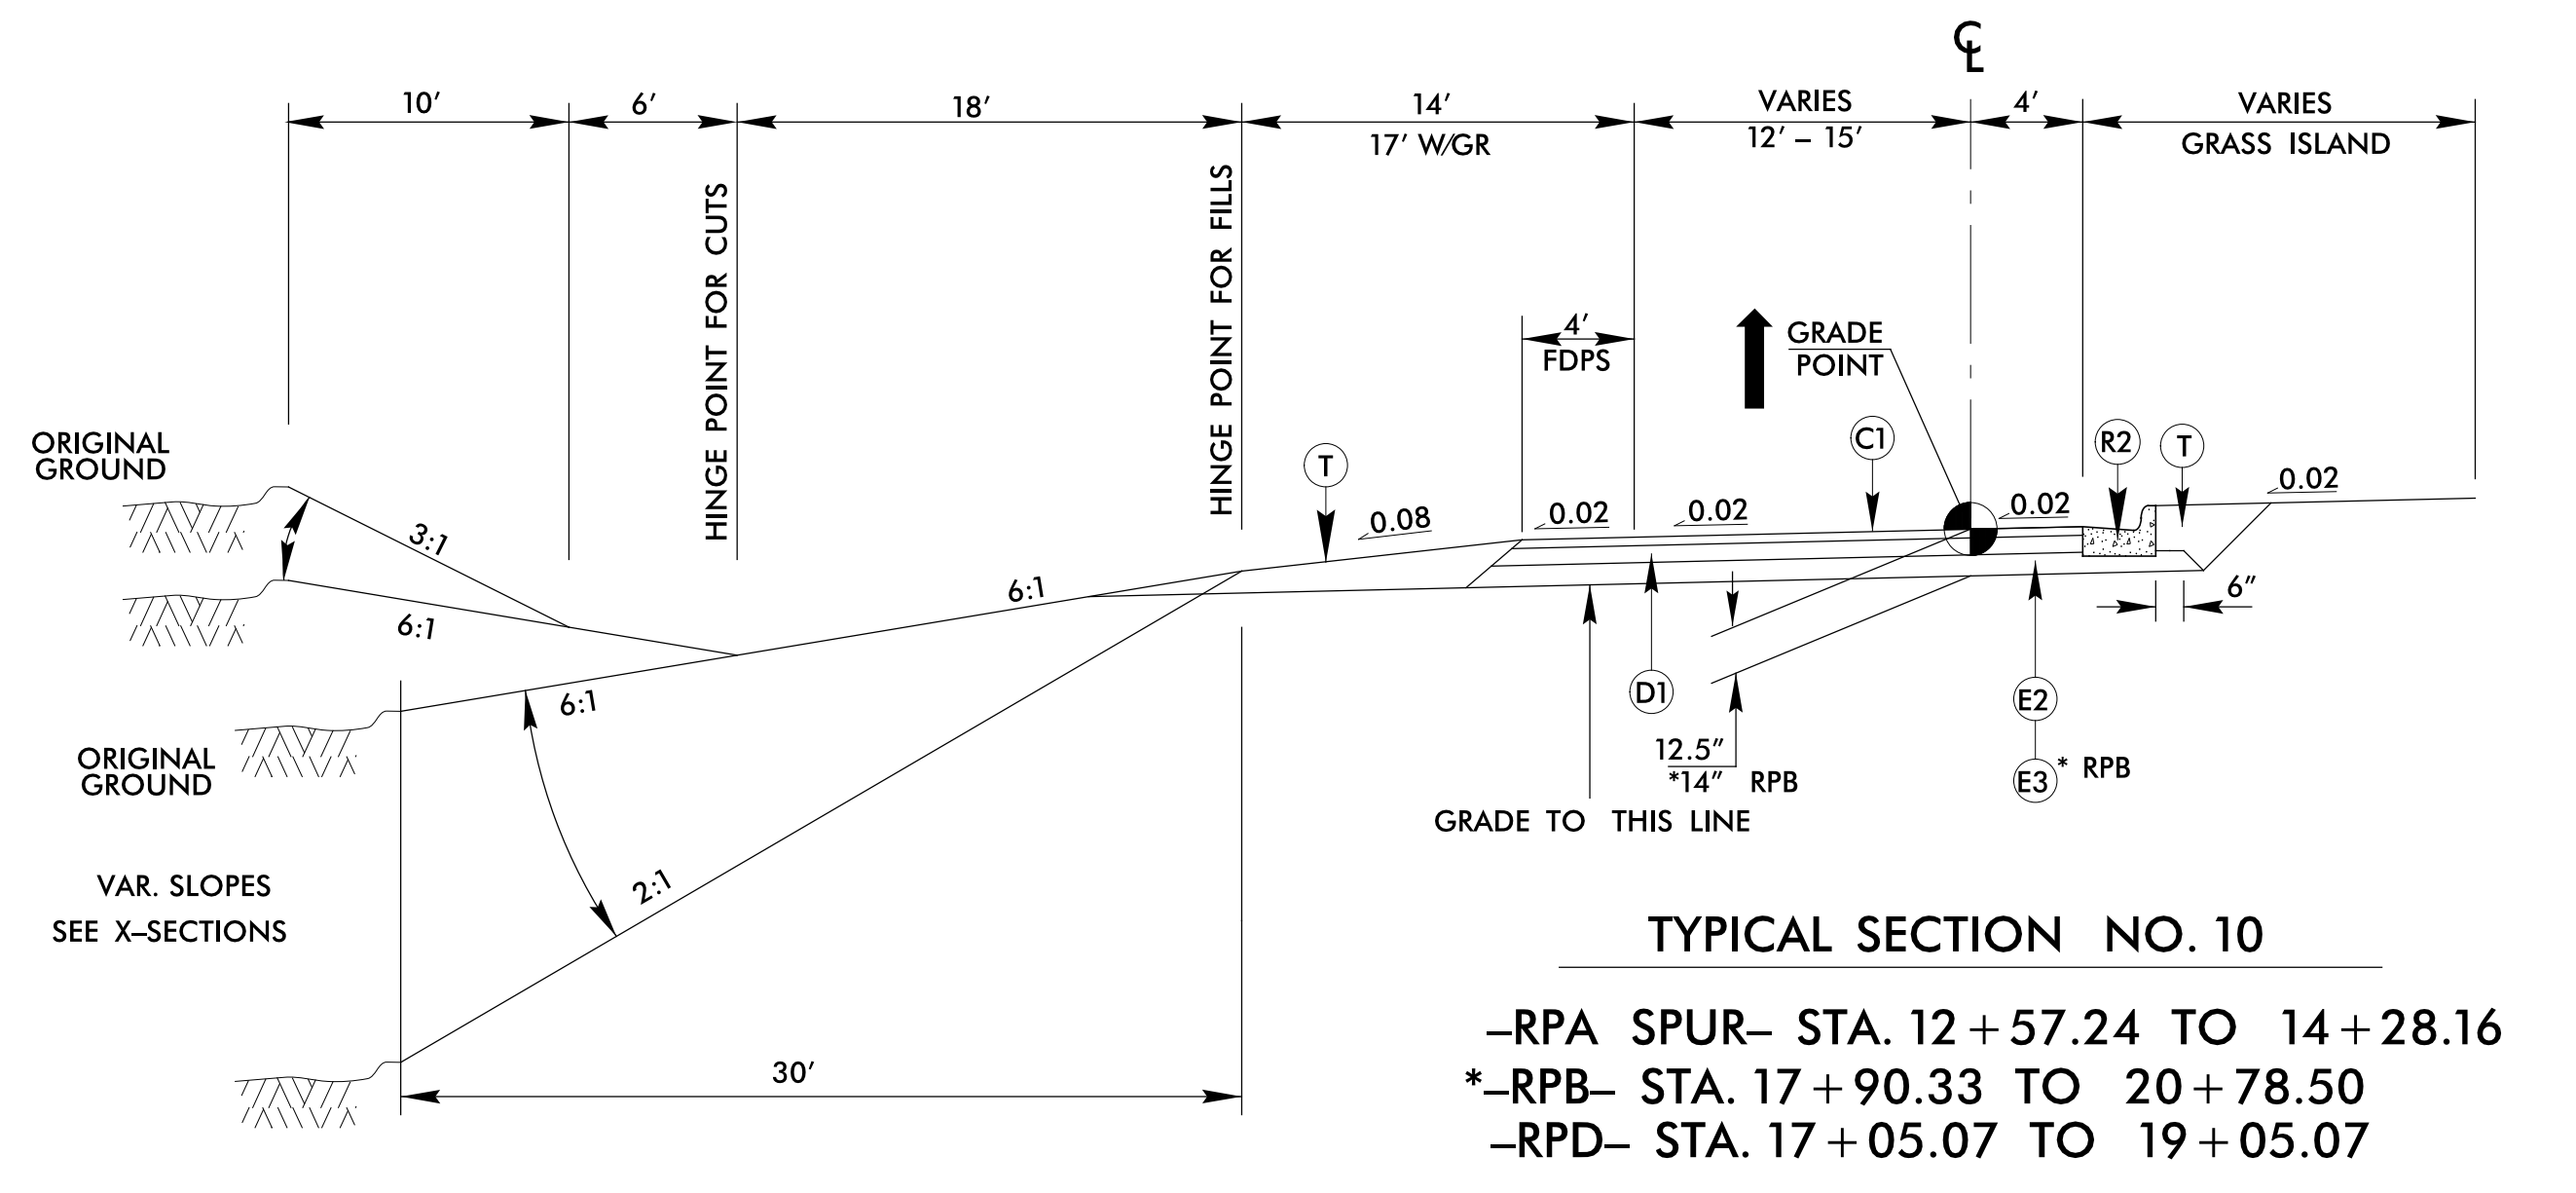
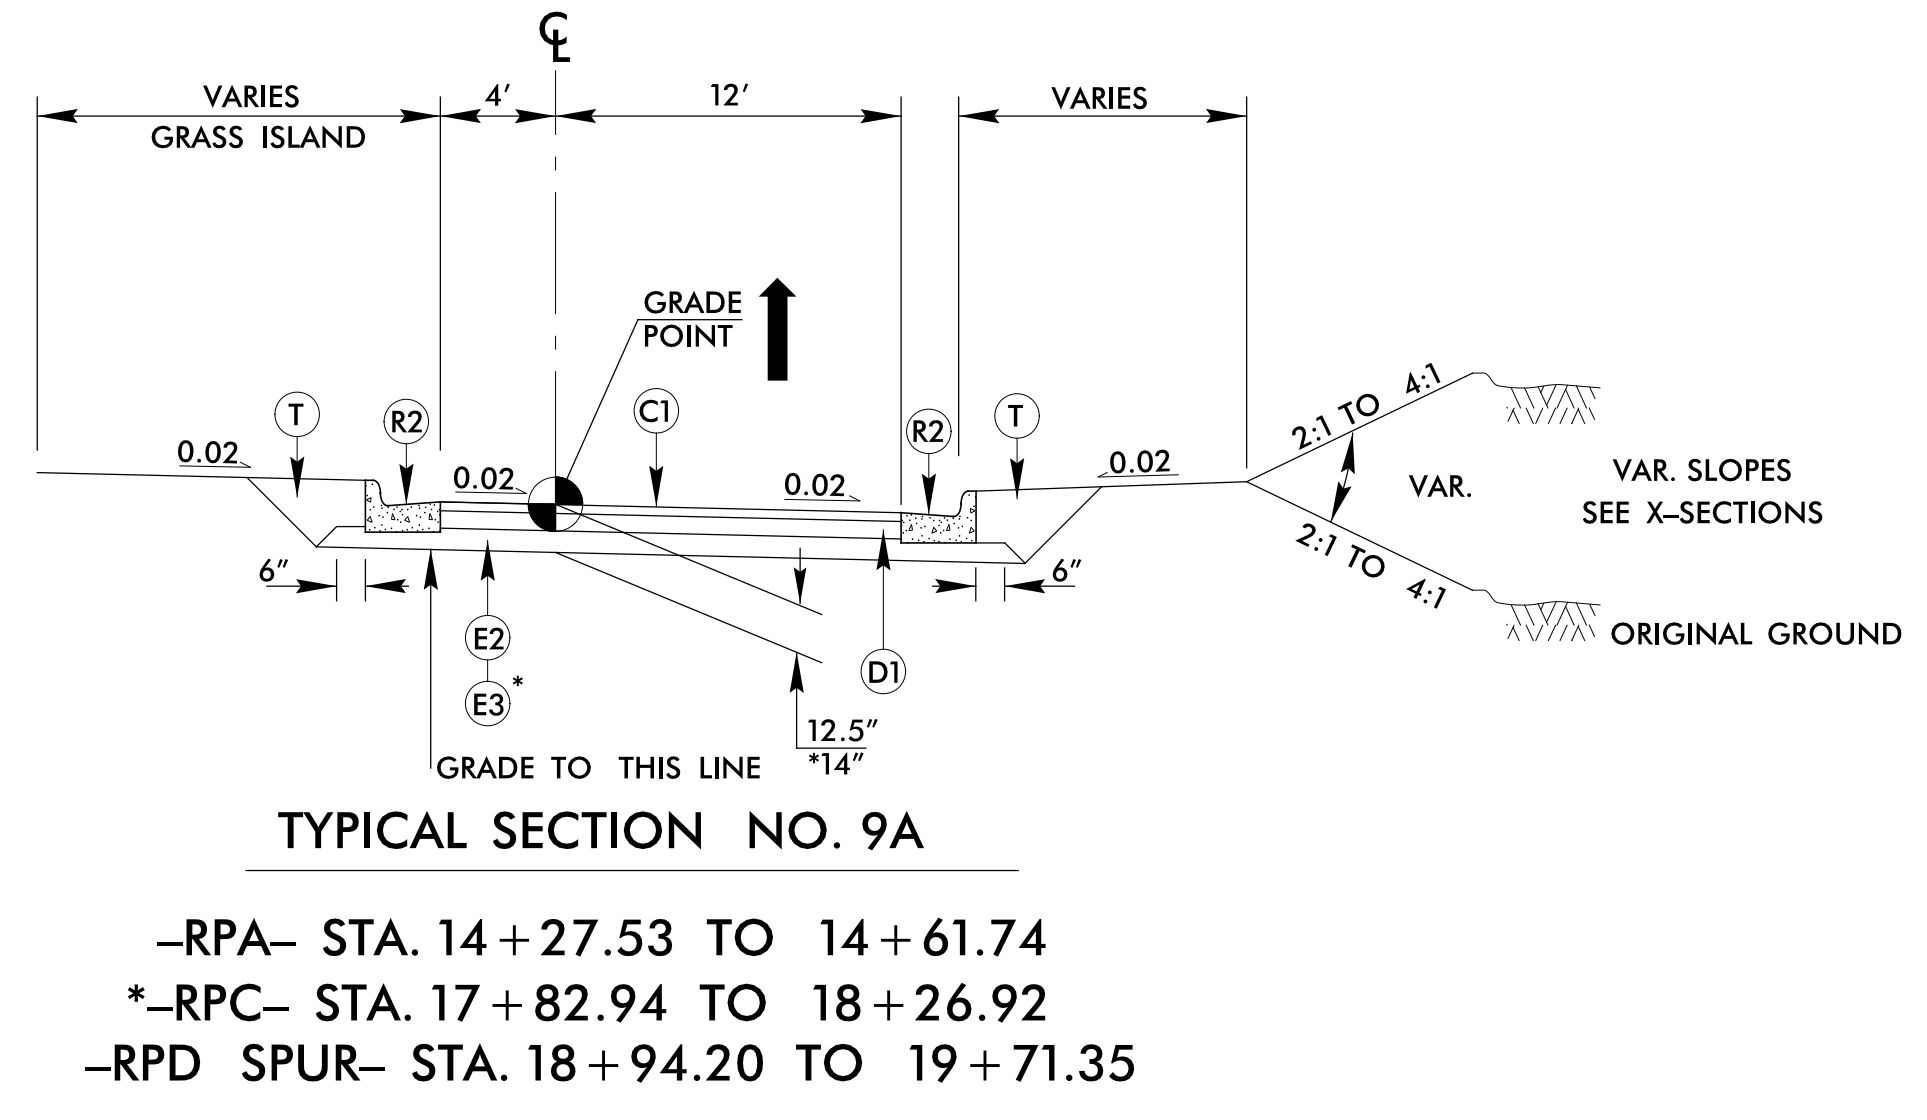


PROJECT REFERENCE NO. U-3109A	SHEET NO. 2A-5
RW SHEET NO.	
ROADWAY DESIGN ENGINEER	PAVEMENT ENGINEER
108701E8179435... 3/8/2017	108701E8179435... 3/8/2017
Michael Baker Engineering, Inc. 1000 Providence Parkway Suite 500 Cary, NC 27518 INTERNATIONAL License: F-1084	
NC DEPARTMENT OF TRANSPORTATION PAVEMENT MANAGEMENT UNIT 1500 MAIL SERVICE CENTER RALEIGH, NC 27699-1593	
DOCUMENT NOT CONSIDERED FINAL UNLESS ALL SIGNATURES COMPLETED	

PAVEMENT SCHEDULE	
C1	3" S9.5C
C2	3" S9.5B
C3	VAR. S9.5C
C4	VAR. S9.5B
C5	1 1/2" S9.5B
C6	1 1/2" S9.5D
D1	4" I19.0C
D2	2 1/2" I19.0B
D3	4" I19.0B
D4	VAR. I19.0B
D5	VAR. I19.0C
E1	3" B25.0C
E2	5 1/2" B25.0C
E3	7" B25.0C
E4	4" B25.0B
E5	4 1/2" B25.0B
E6	VAR. B25.0B
E7	VAR. B25.0C
J1	4" ABC
J2	6" ABC
J3	8" ABC
J4	10" ABC
J5	VAR. ABC
K	SUBGRADE STABILIZATION
N	GEOTEXTILE PAVE. STABILIZATION
P	PRIME COAT
R1	1'-6" C & G
R2	2'-6" C & G
R3	2'-9" C & G
R4	5" MCI
R5	RUMBLE STRIPS
S	4" SIDEWALK
T	EARTH MATERIAL
U	EXIST. PAVEMENT
V1	MILLING 3"
V2	MILLING 1 1/2"
W1	WEDGING
W2	WEDGING
W3	WEDGING

REVISIONS

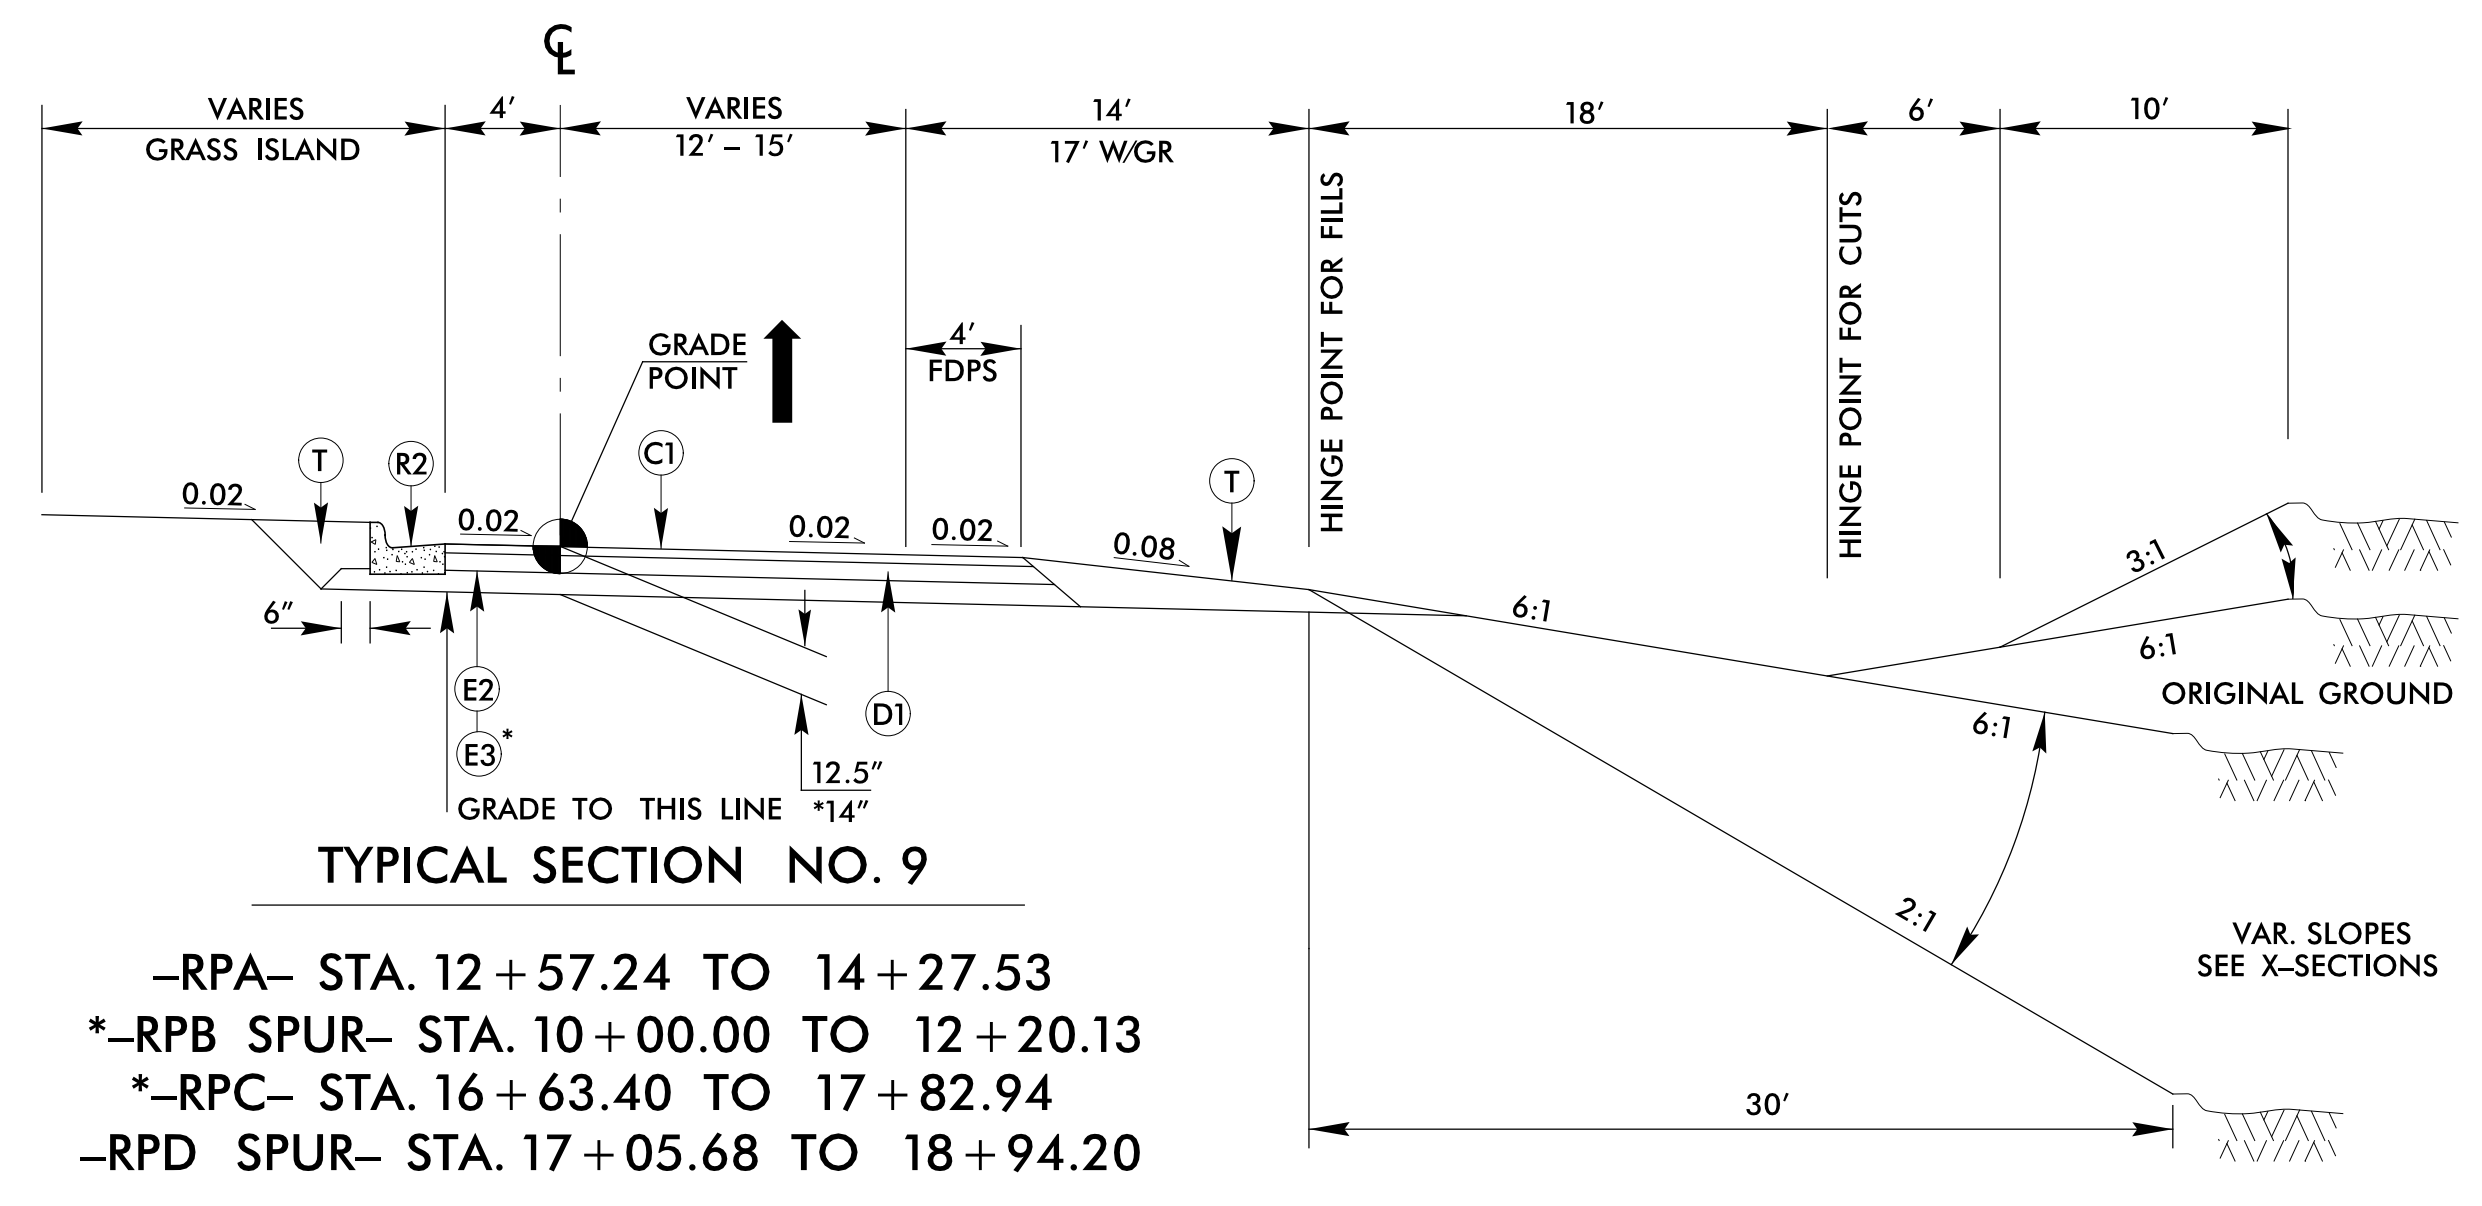

2/23/2017 5:53:33 PM
I:\Roadway\Projects\103109A_Pdly_TYP.dgn
User: susan.lancaster