



PROJECT REFERENCE NO. U-3109A	SHEET NO. 2A-6
RW SHEET NO.	
ROADWAY DESIGN ENGINEER SEAL 034367 NORTH CAROLINA PROFESSIONAL ENGINEER 3/8/2017	PAVEMENT ENGINEER SEAL 022896 NORTH CAROLINA PROFESSIONAL ENGINEER 3/8/2017
Michael Baker Engineering, Inc. 15000 Research Parkway Suite 500 Cary, NC 27519 INTERNATIONAL License: F-1084	
NC DEPARTMENT OF TRANSPORTATION PAVEMENT MANAGEMENT UNIT 1500 MAIL SERVICE CENTER RALEIGH, NC 27699-1593	
<b>DOCUMENT NOT CONSIDERED FINAL UNLESS ALL SIGNATURES COMPLETED</b>	


PAVEMENT SCHEDULE	
C1	3" S9.5C
C2	3" S9.5B
C3	VAR. S9.5C
C4	VAR. S9.5B
C5	1 1/2" S9.5B
C6	1 1/2" S9.5D
D1	4" I19.0C
D2	2 1/2" I19.0B
D3	4" I19.0B
D4	VAR. I19.0B
D5	VAR. I19.0C
E1	3" B25.0C
E2	5 1/2" B25.0C
E3	7" B25.0C
E4	4" B25.0B
E5	4 1/2" B25.0B
E6	VAR. B25.0B
E7	VAR. B25.0C
J1	4" ABC
J2	6" ABC
J3	8" ABC
J4	10" ABC
J5	VAR. ABC
K	SUBGRADE STABILIZATION
N	GEOTEXTILE PAVE. STABILIZATION
P	PRIME COAT
R1	1'-6" C & G
R2	2'-6" C & G
R3	2'-9" C & G
R4	5" MCI
R5	RUMBLE STRIPS
S	4" SIDEWALK
T	EARTH MATERIAL
U	EXIST. PAVEMENT
V1	MILLING 3"
V2	MILLING 1 1/2"
W1	WEDGING
W2	WEDGING
W3	WEDGING

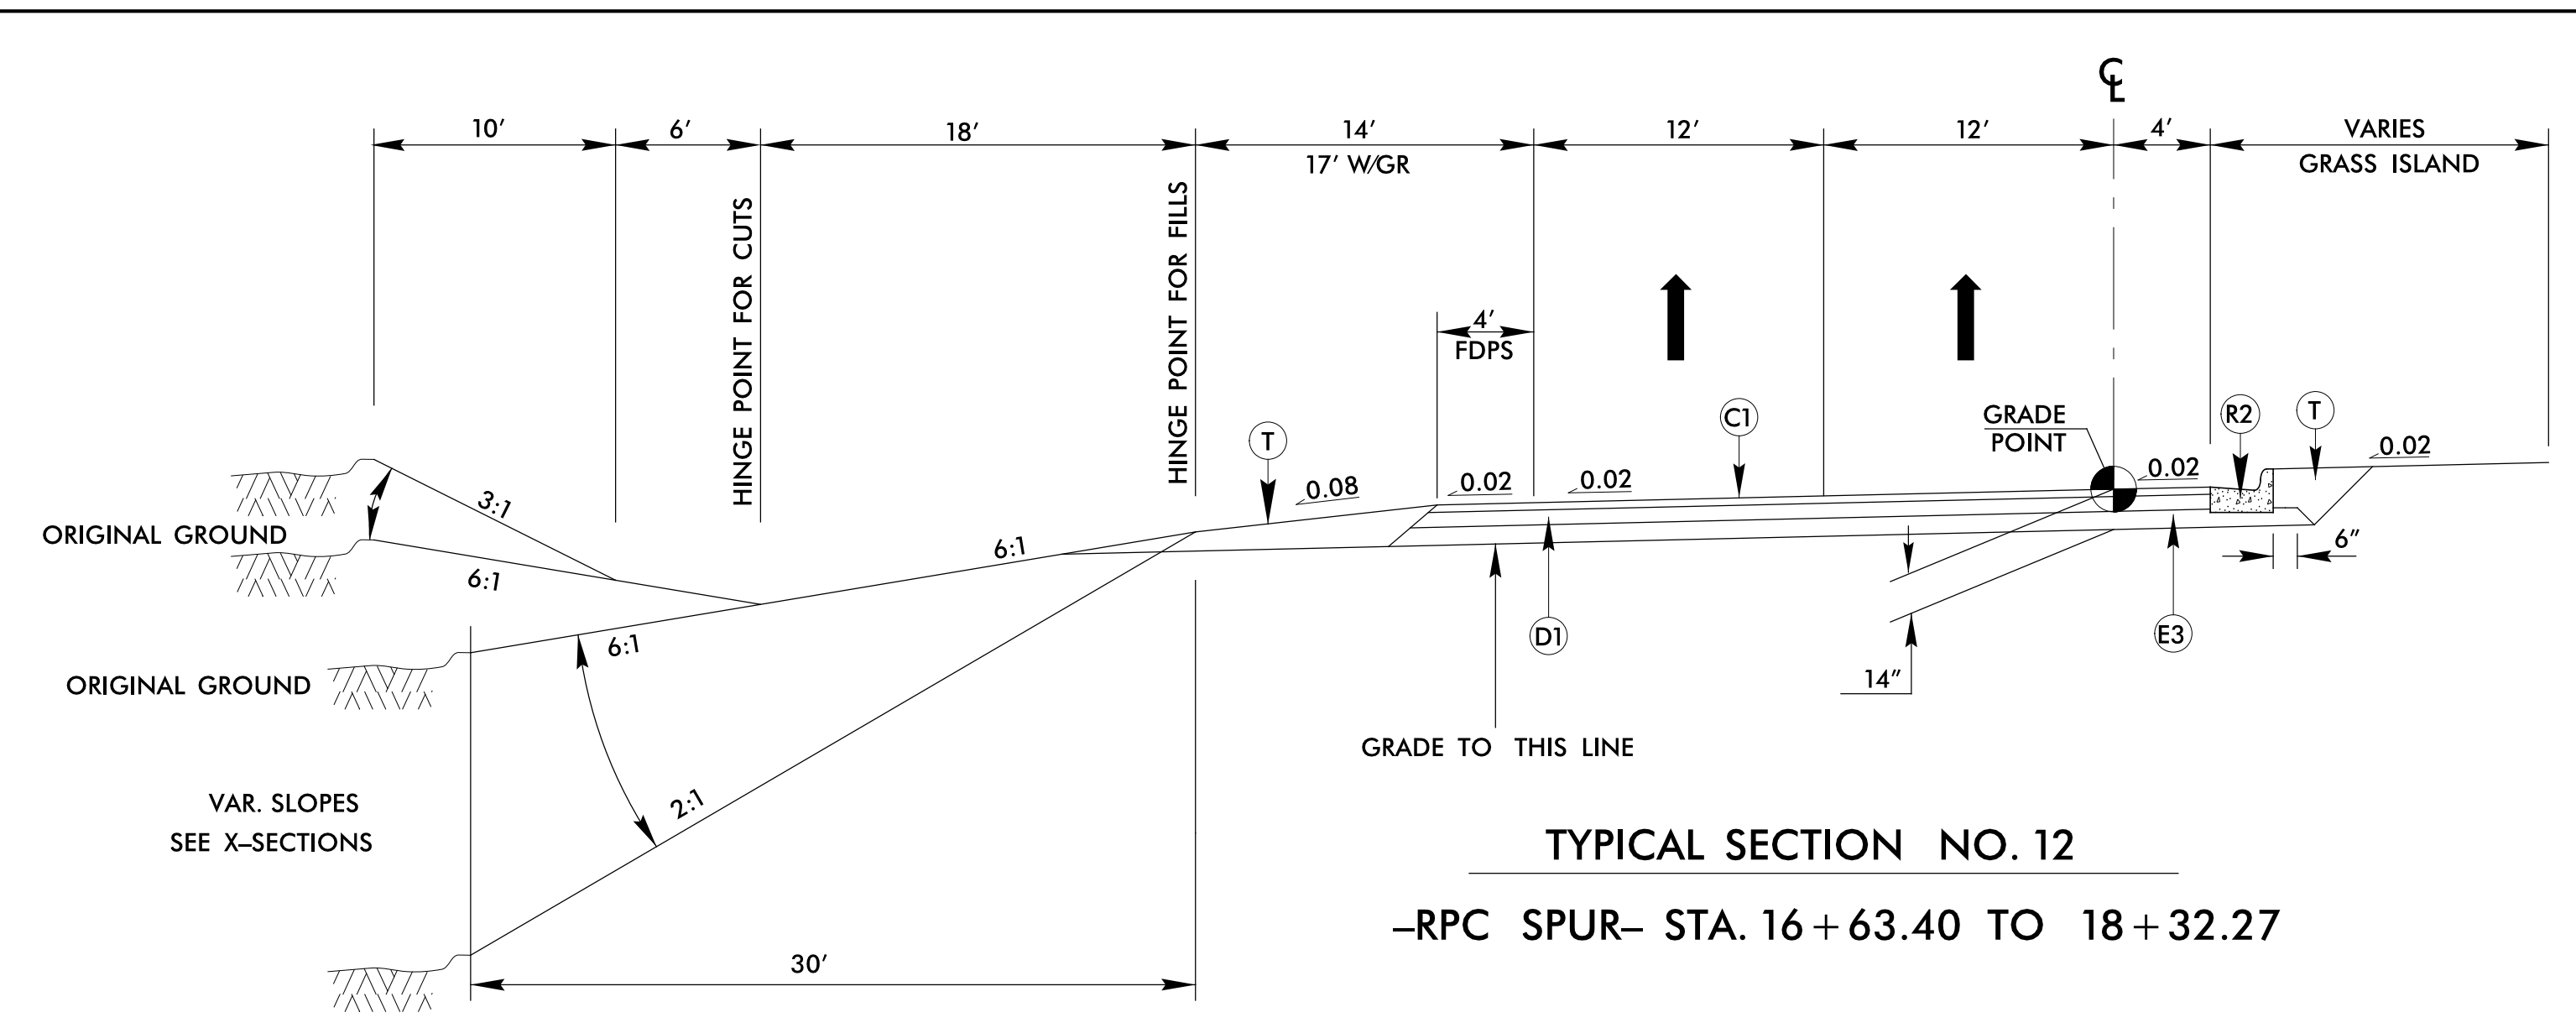


**TYPICAL SECTION NO. 12**  
-RPC SPUR- STA. 16+63.40 TO 18+32.27

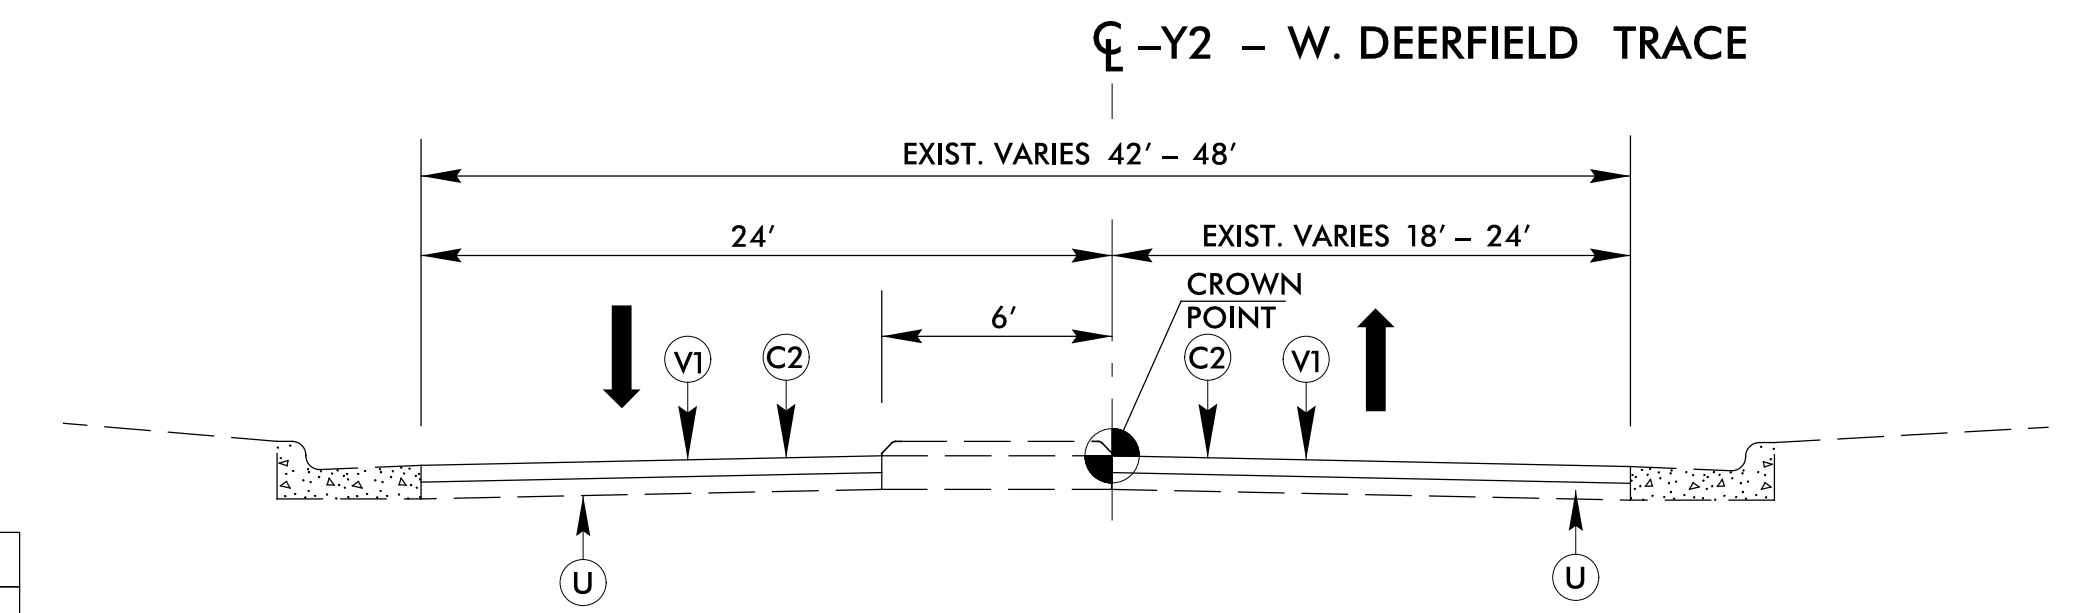


**TYPICAL SECTION NO. 13**  
-Y2- STA. 13+87.26 TO 14+58.49

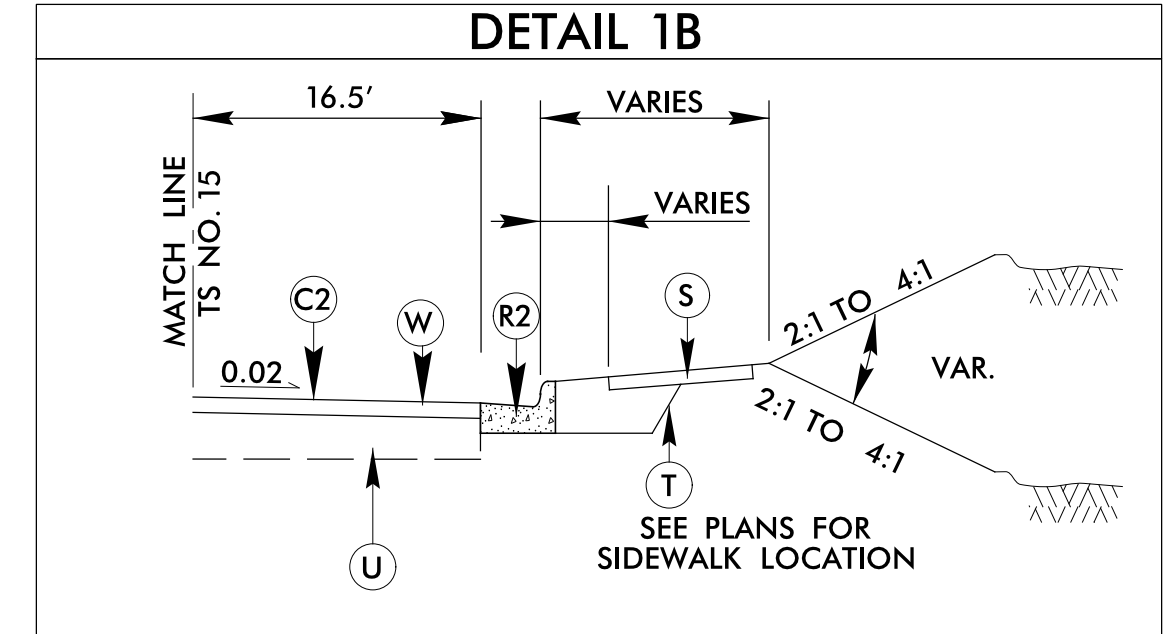


**DETAIL 1B**  
-Y5C- STA. 10+48.17 TO 11+22.76

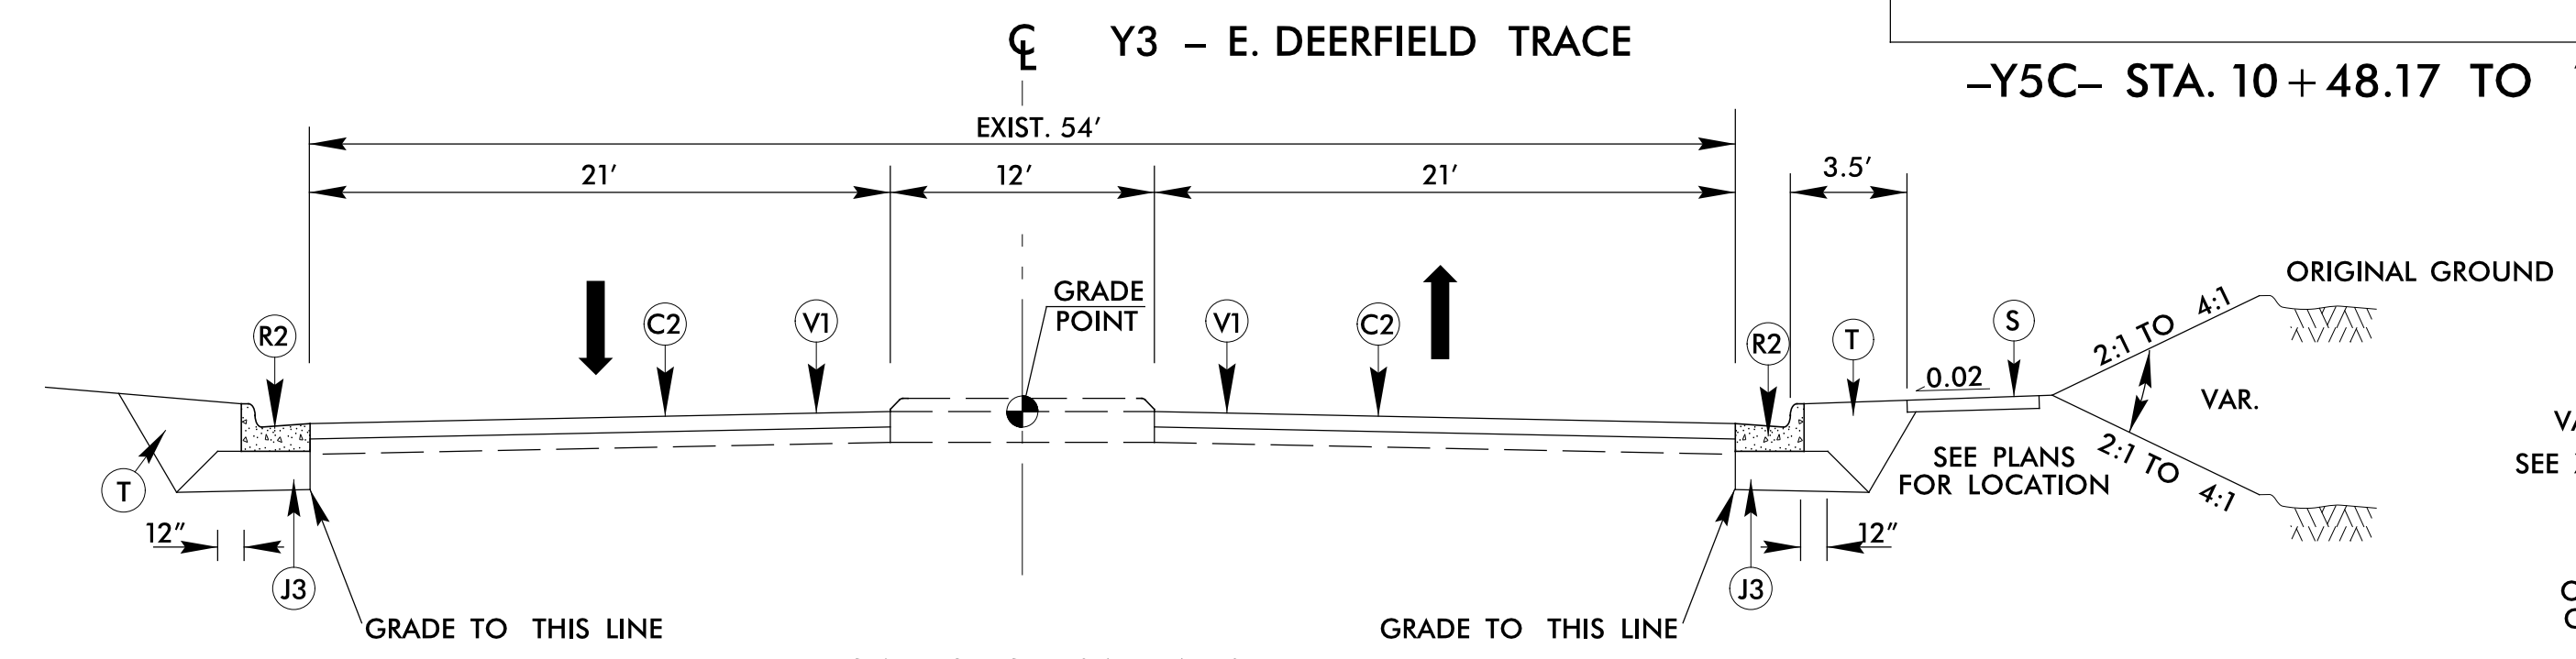


**TYPICAL SECTION NO. 14**  
-Y3- STA. 10+18.00 TO 11+00.00

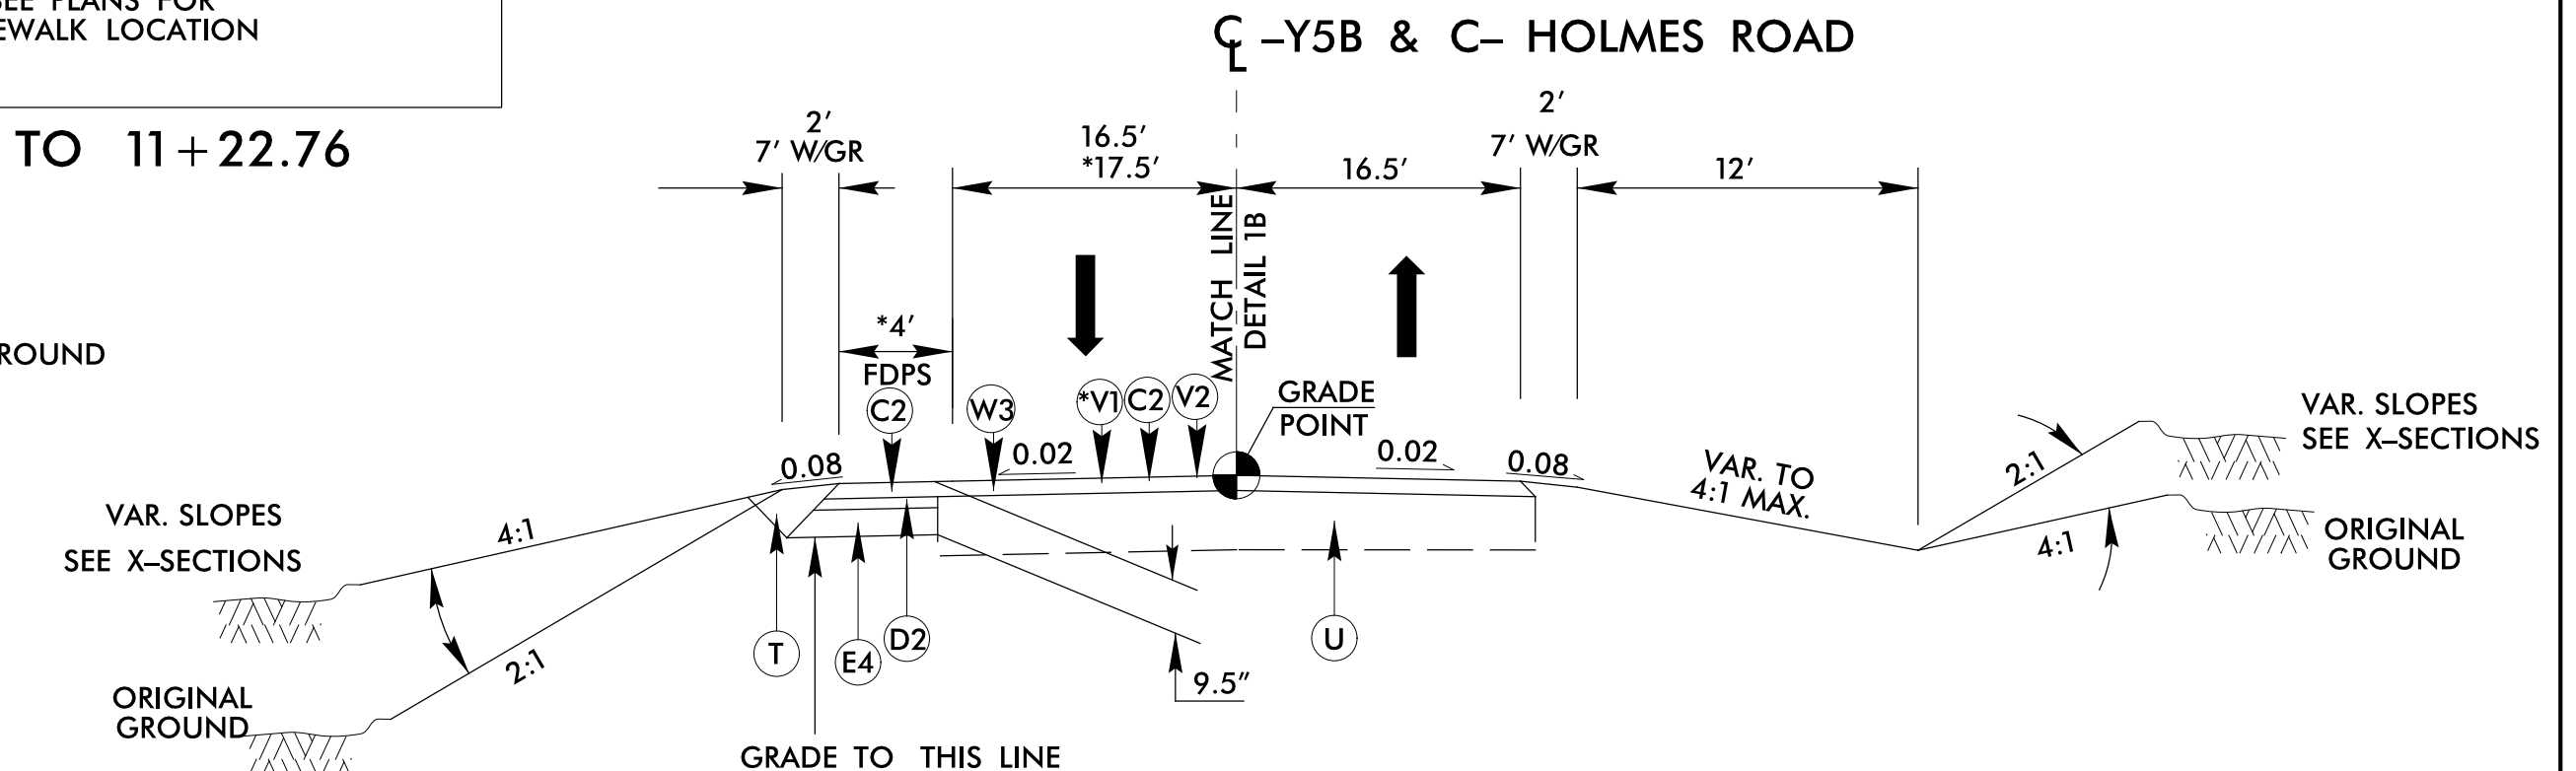

**TYPICAL SECTION NO. 15**  
-Y5B- STA. 11+57.00 TO 13+80.00  
\*-Y5C- STA. 11+22.76 TO 11+50.00

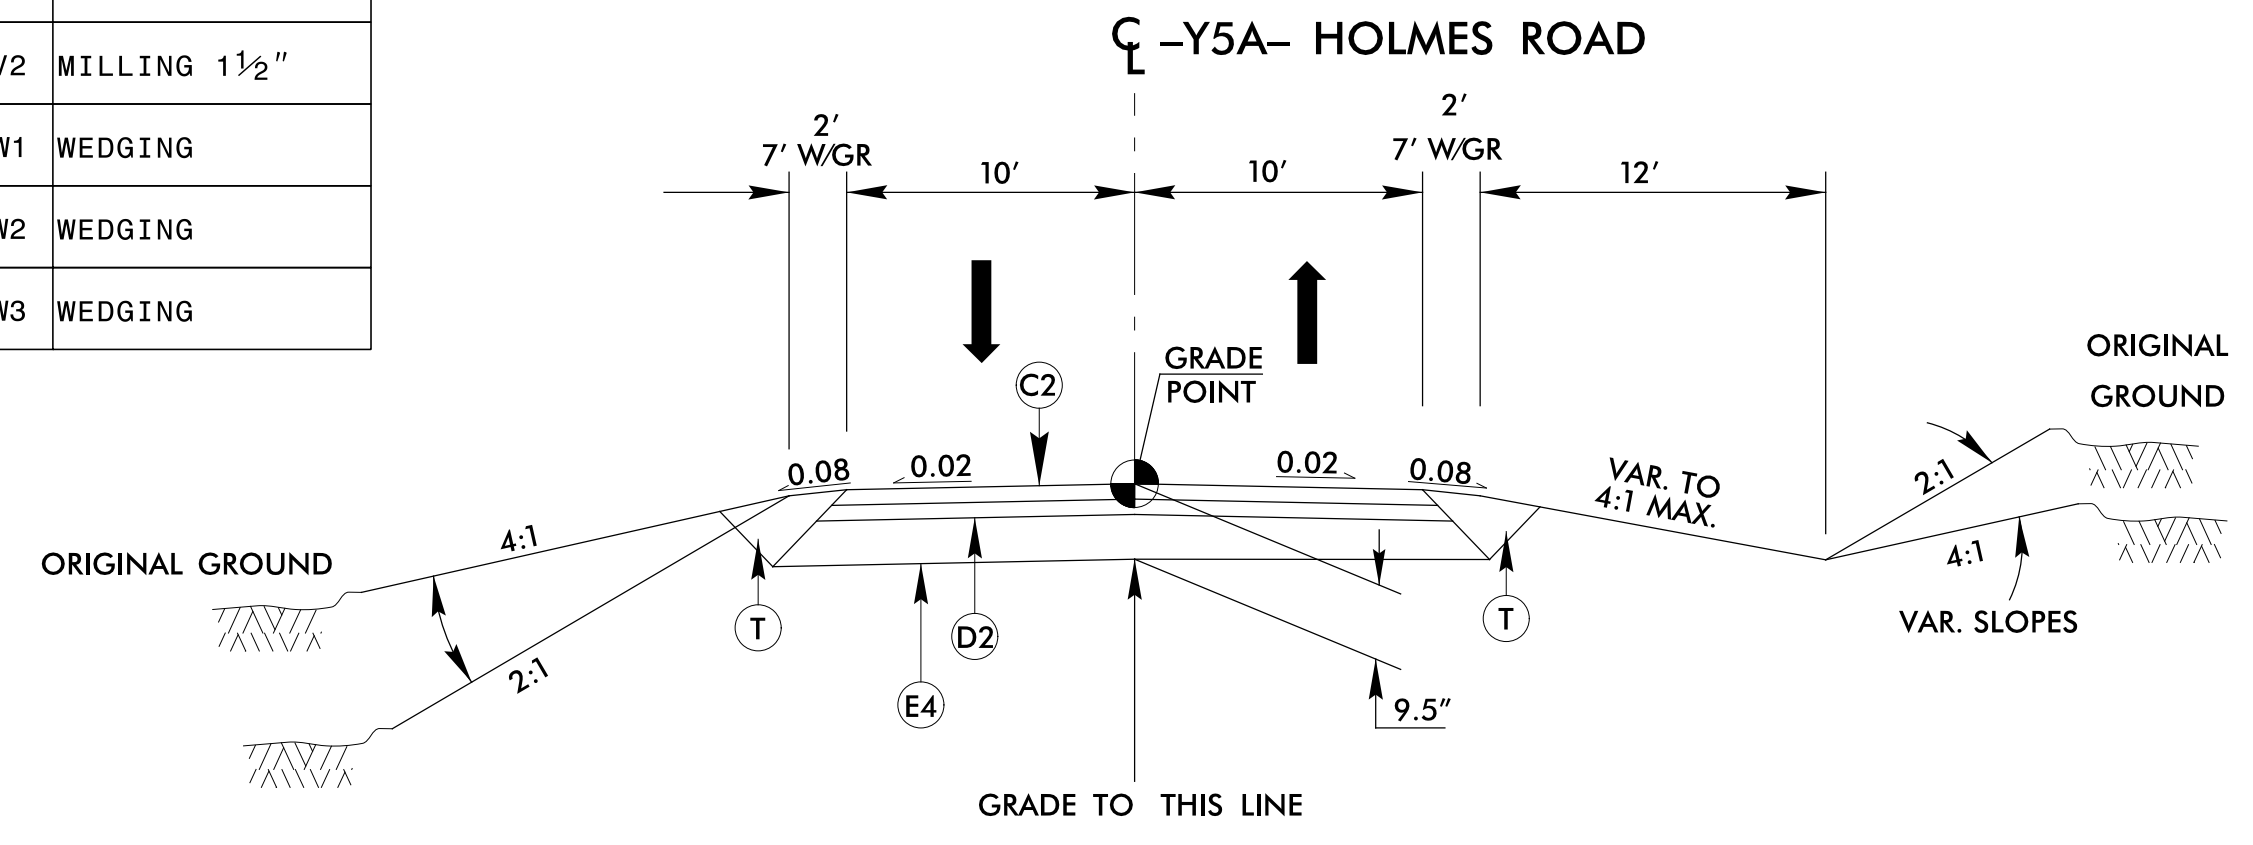

**TYPICAL SECTION NO. 16**  
-Y5A- STA. 10+61.82 TO 15+26.06

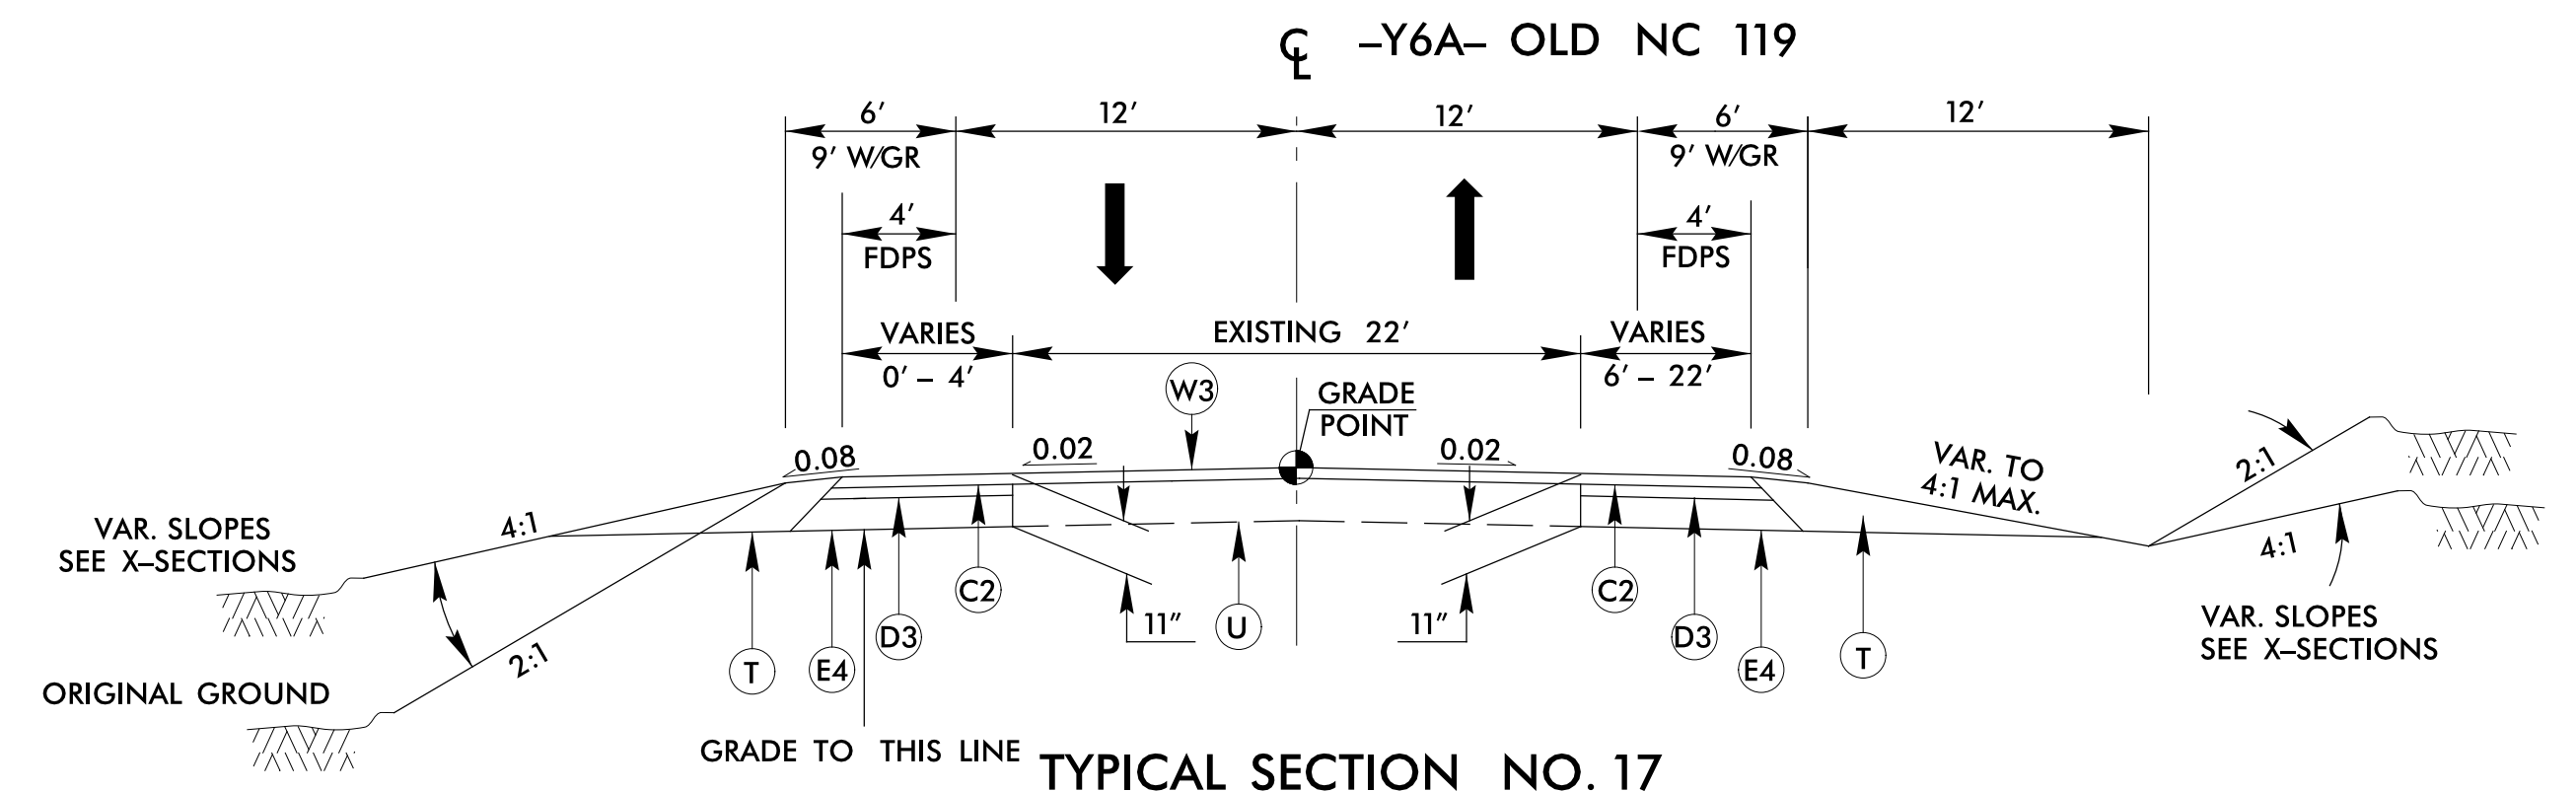

**TYPICAL SECTION NO. 17**  
-Y6A- STA. 14+00.00 TO 19+70.58

REVISIONS

2/24/2017 2:57:54 PM  
R:\Roadway\Project\U3109A\_Rdwy\_TYP.dgn  
User: susan.lancaster