


8/17/17


PAVEMENT SCHEDULE	
C1	3" S9.5C
C2	3" S9.5B
C3	VAR. S9.5C
C4	VAR. S9.5B
C5	1 1/2" S9.5B
C6	1 1/2" S9.5D
D1	4" I19.0C
D2	2 1/2" I19.0B
D3	4" I19.0B
D4	VAR. I19.0B
D5	VAR. I19.0C
E1	3" B25.0C
E2	5 1/2" B25.0C
E3	7" B25.0C
E4	4" B25.0B
E5	4 1/2" B25.0B
E6	VAR. B25.0B
E7	VAR. B25.0C
J1	4" ABC
J2	6" ABC
J3	8" ABC
J4	10" ABC
J5	VAR. ABC
K	SUBGRADE STABILIZATION
N	GEOTEXTILE PAVE. STABILIZATION
P	PRIME COAT
R1	1'-6" C & G
R2	2'-6" C & G
R3	2'-9" C & G
R4	5" MCI
R5	RUMBLE STRIPS
S	4" SIDEWALK
T	EARTH MATERIAL
U	EXIST. PAVEMENT
V1	MILLING 3"
V2	MILLING 1 1/2"
W1	WEDGING
W2	WEDGING
W3	WEDGING

REVISIONS

2/21/2017 9:04:19 AM
 H:\Roadway\Projects\1031019A_Pdly_TYP.dgn
 User: Ladd, R. Buckner

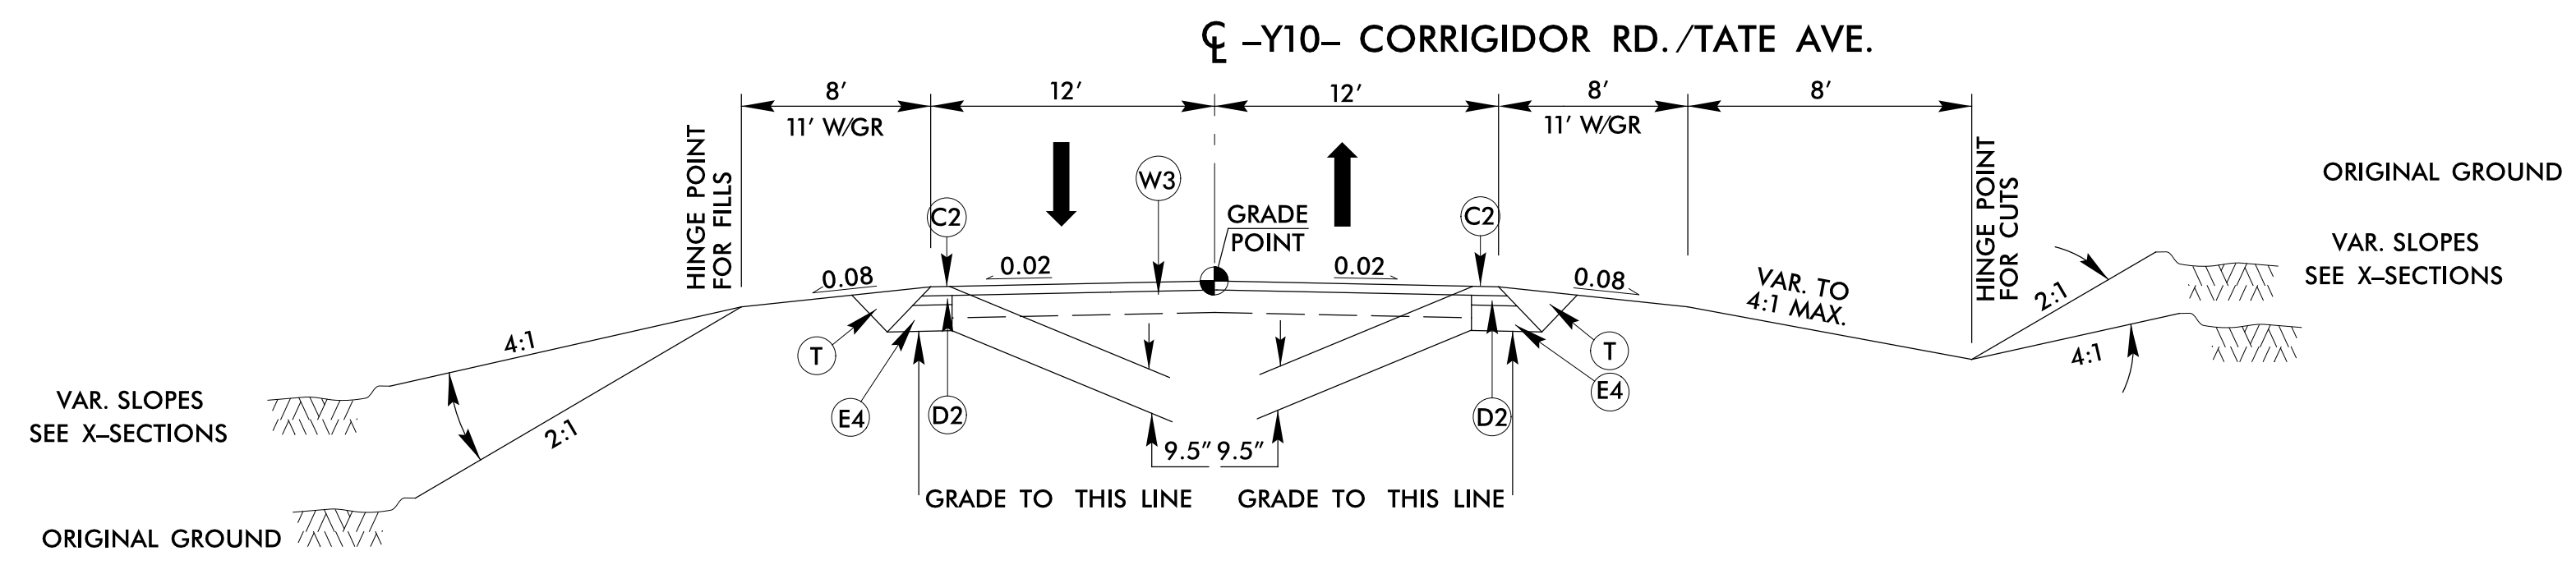


TYPICAL SECTION NO. 31
 -Y10- STA. 14+60.00 TO 16+37.00
 -Y10- STA. 34+39.00 TO 36+50.00

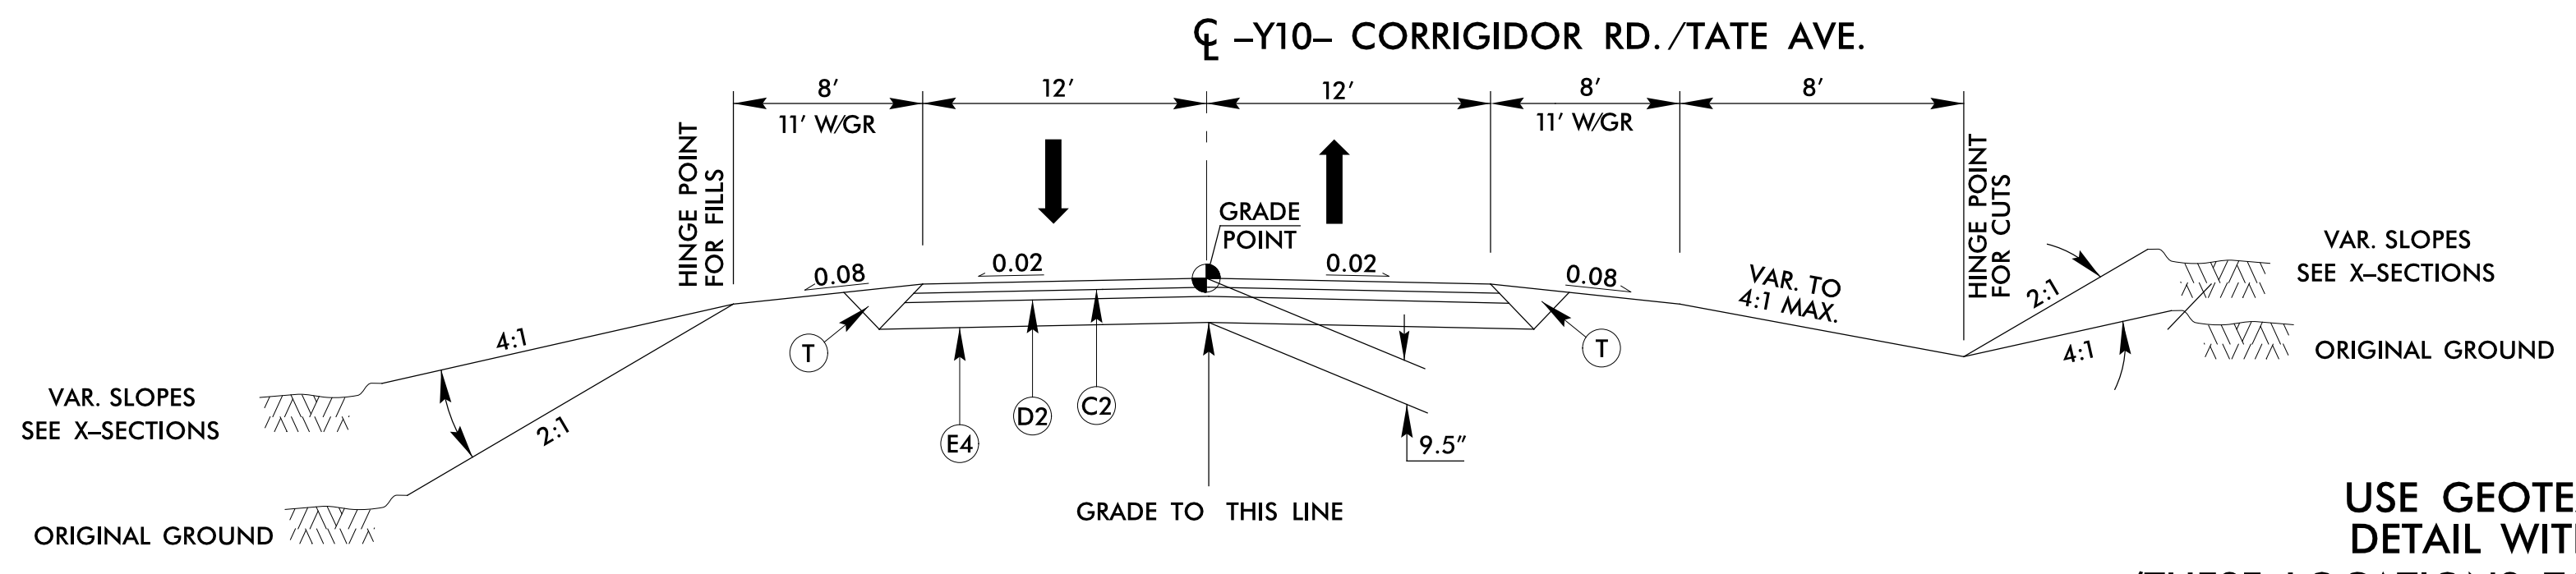


TYPICAL SECTION NO. 32
 -Y10- STA. 16+37.00 TO 34+39.00


USE GEOTEXTILE FOR PAVEMENT STABILIZATION
 DETAIL WITH TRENCH SECTION AS FOLLOWS:
 (THESE LOCATIONS TO BE INVESTIGATED DURING CONSTRUCTION)

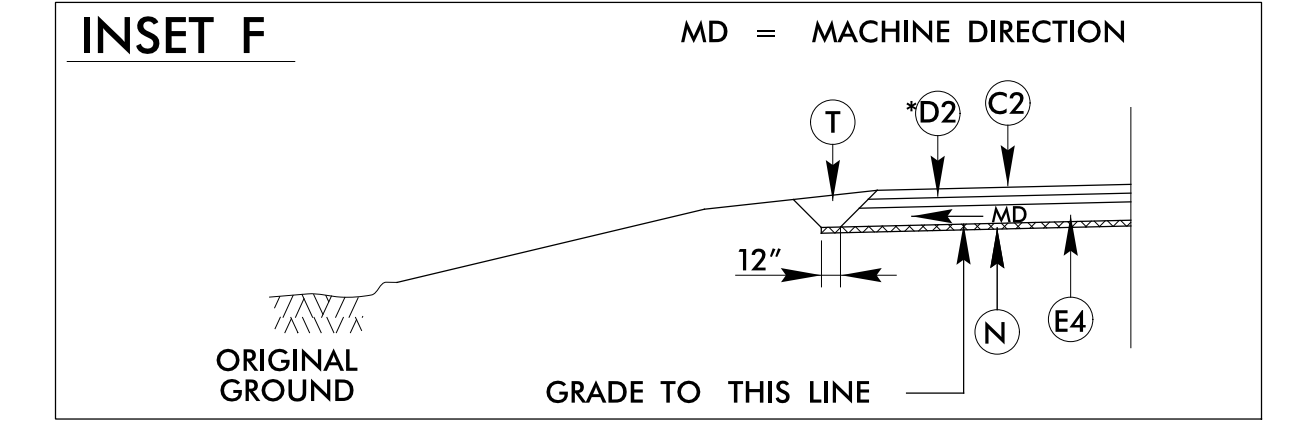


*-Y10- STA. 18+00 TO 24+00 LT.&RT.
 -Y13- STA. 10+00 TO 12+50 LT.&RT.

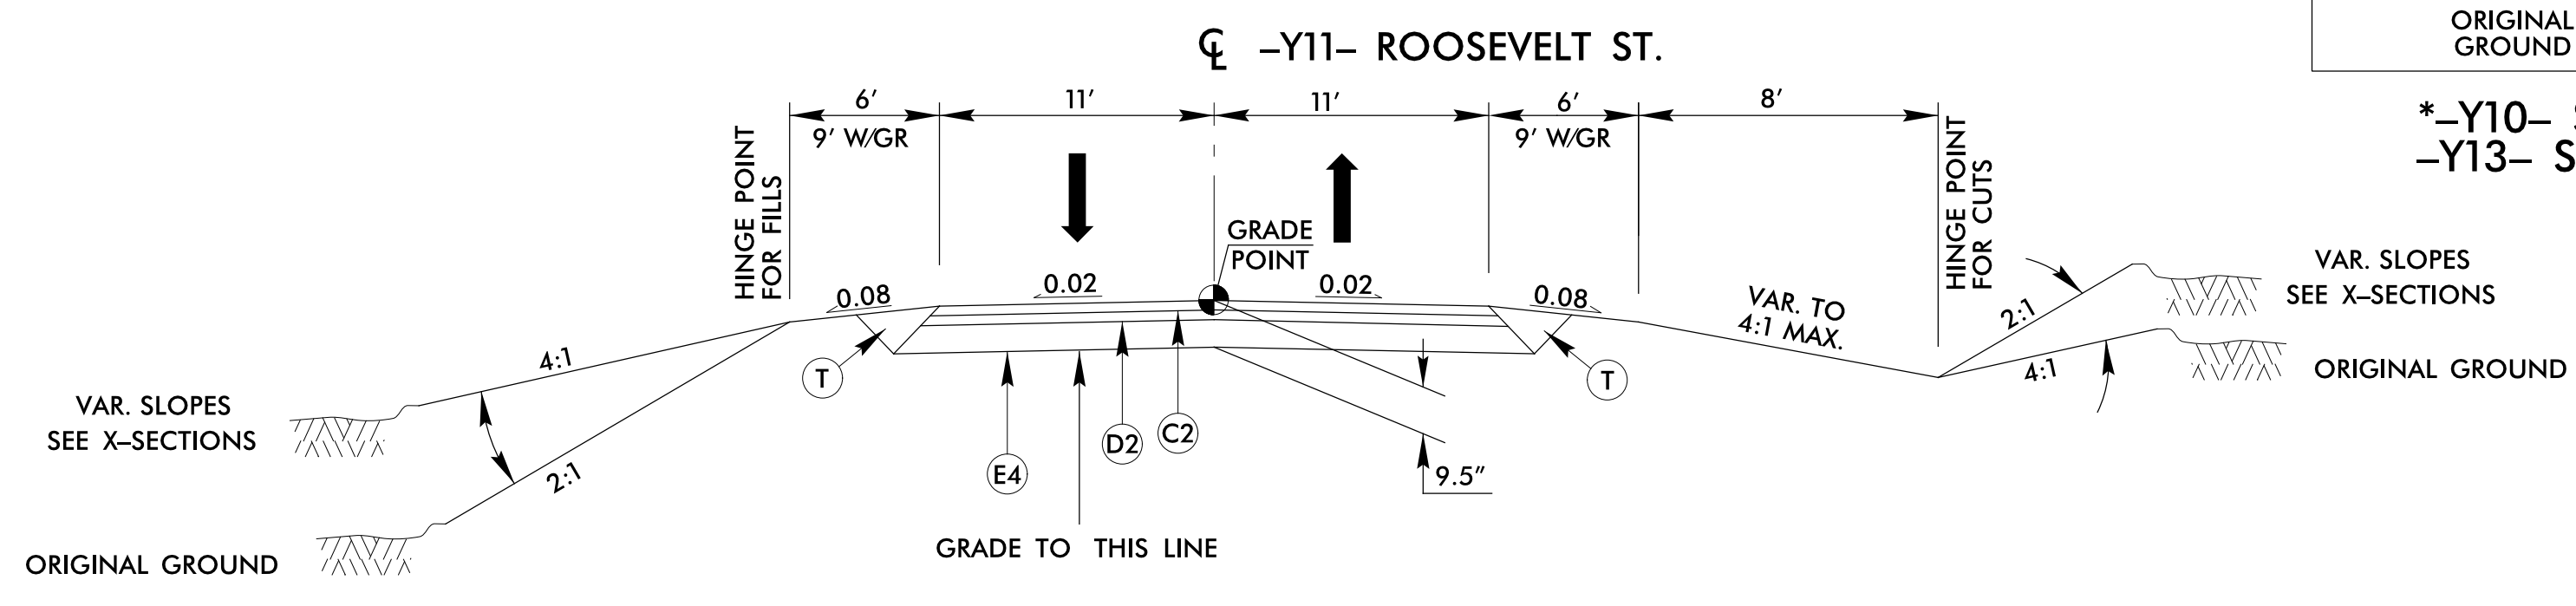

TYPICAL SECTION NO. 33
 -Y11- STA. 10+12.21 TO 18+85.00

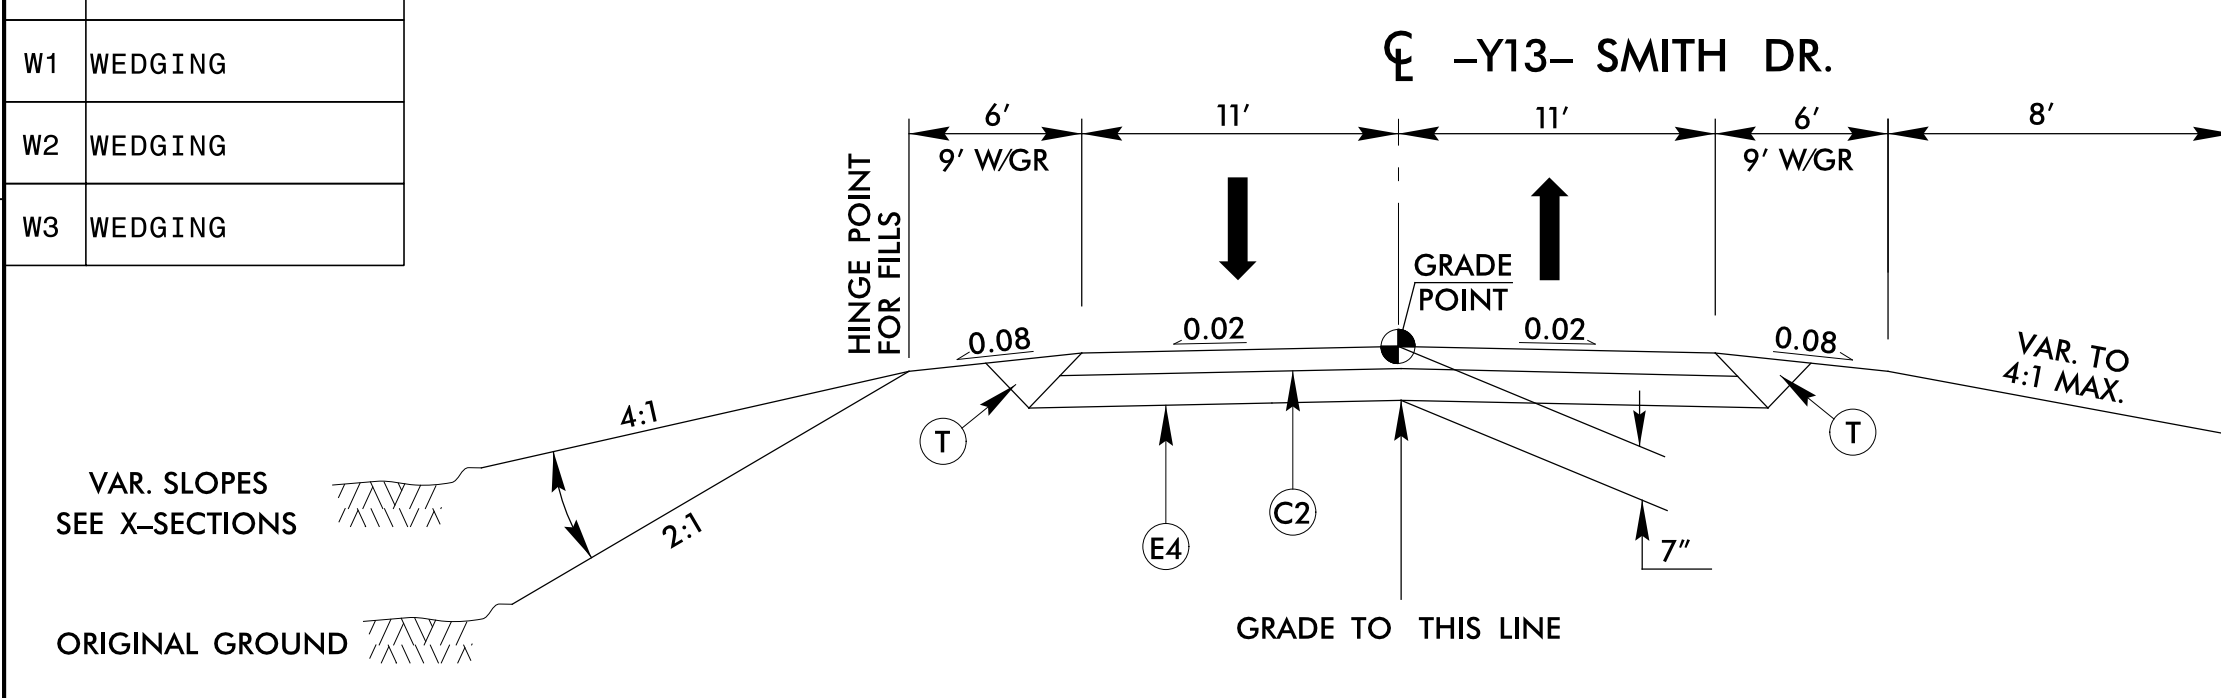

TYPICAL SECTION NO. 34
 -Y13- STA. 10+51.00 TO 16+50.00

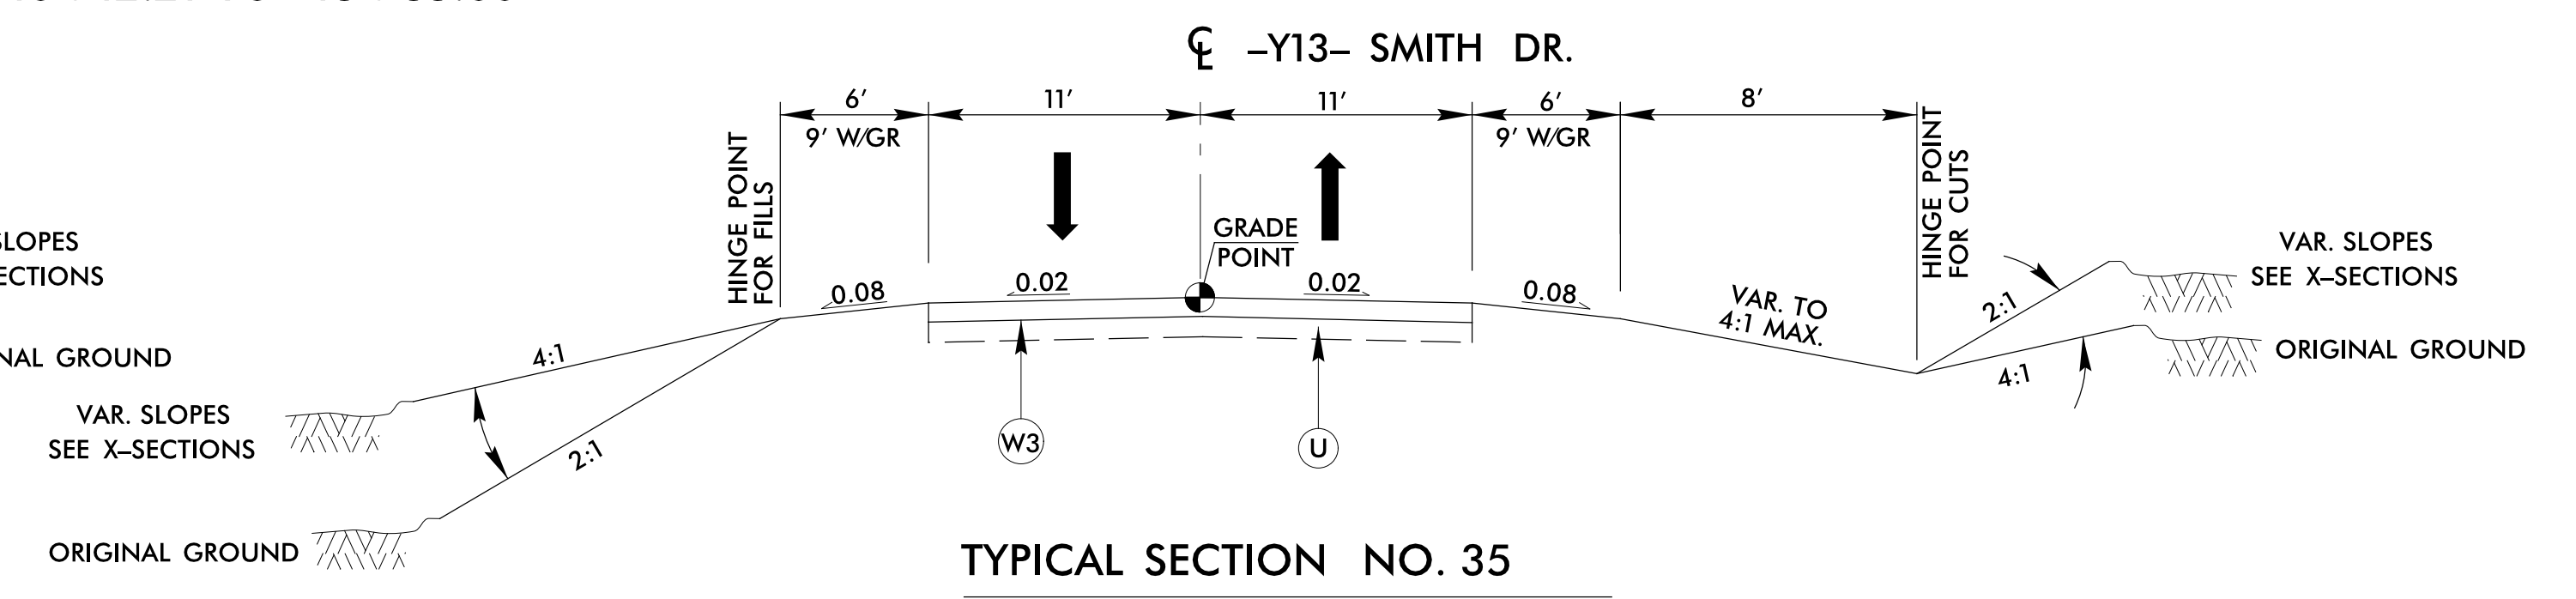

TYPICAL SECTION NO. 35
 -Y13- STA. 16+50.00 TO 18+50.00

PROJECT REFERENCE NO. U-3109A	SHEET NO. 2A-10
RW SHEET NO.	
ROADWAY DESIGN ENGINEER NORTH CAROLINA PROFESSIONAL ENGINEER SEAL 034367 H. BUCHNER	PAVEMENT ENGINEER NORTH CAROLINA PROFESSIONAL ENGINEER SEAL 022896 CLARK MORRISON
3/8/2017	3/8/2017
Michael Baker Engineering, Inc. 1500 Phoenician Parkway Suite 500 Cary, NC 27518 INTERNATIONAL License: F-1084	NC DEPARTMENT OF TRANSPORTATION PAVEMENT MANAGEMENT UNIT 1500 MAIL SERVICE CENTER RALEIGH, NC 27699-1503
DOCUMENT NOT CONSIDERED FINAL UNLESS ALL SIGNATURES COMPLETED	