





PROJECT REFERENCE NO. U-3109A	SHEET NO. 2A-13
RW SHEET NO.	
ROADWAY DESIGN ENGINEER 	PAVEMENT ENGINEER 
1087011E07F9435 3/8/2017 Michael Baker Engineering, Inc. 1500 Pigeon Forge Parkway Suite 500 Cary, NC 27519 INTERNATIONAL License: F-1084	1087011E07F9435 3/8/2017 Michael Baker Engineering, Inc. 1500 Pigeon Forge Parkway Suite 500 Cary, NC 27519 INTERNATIONAL License: F-1084
NC DEPARTMENT OF TRANSPORTATION PAVEMENT MANAGEMENT UNIT 1505 MAIL SERVICE CENTER RALEIGH, NC 27699-1593	
DOCUMENT NOT CONSIDERED FINAL UNLESS ALL SIGNATURES COMPLETED	

PAVEMENT SCHEDULE	
C1	3" S9.5C
C2	3" S9.5B
C3	VAR. S9.5C
C4	VAR. S9.5B
C5	1 1/2" S9.5B
C6	1 1/2" S9.5D
D1	4" I19.0C
D2	2 1/2" I19.0B
D3	4" I19.0B
D4	VAR. I19.0B
D5	VAR. I19.0C
E1	3" B25.0C
E2	5 1/2" B25.0C
E3	7" B25.0C
E4	4" B25.0B
E5	4 1/2" B25.0B
E6	VAR. B25.0B
E7	VAR. B25.0C
J1	4" ABC
J2	6" ABC
J3	8" ABC
J4	10" ABC
J5	VAR. ABC
K	SUBGRADE STABILIZATION
N	GEOTEXTILE PAVE. STABILIZATION
P	PRIME COAT
R1	1'-6" C & G
R2	2'-6" C & G
R3	2'-9" C & G
R4	5" MCI
R5	RUMBLE STRIPS
S	4" SIDEWALK
T	EARTH MATERIAL
U	EXIST. PAVEMENT
V1	MILLING 3"
V2	MILLING 1 1/2"
W1	WEDGING
W2	WEDGING
W3	WEDGING


REVISIONS

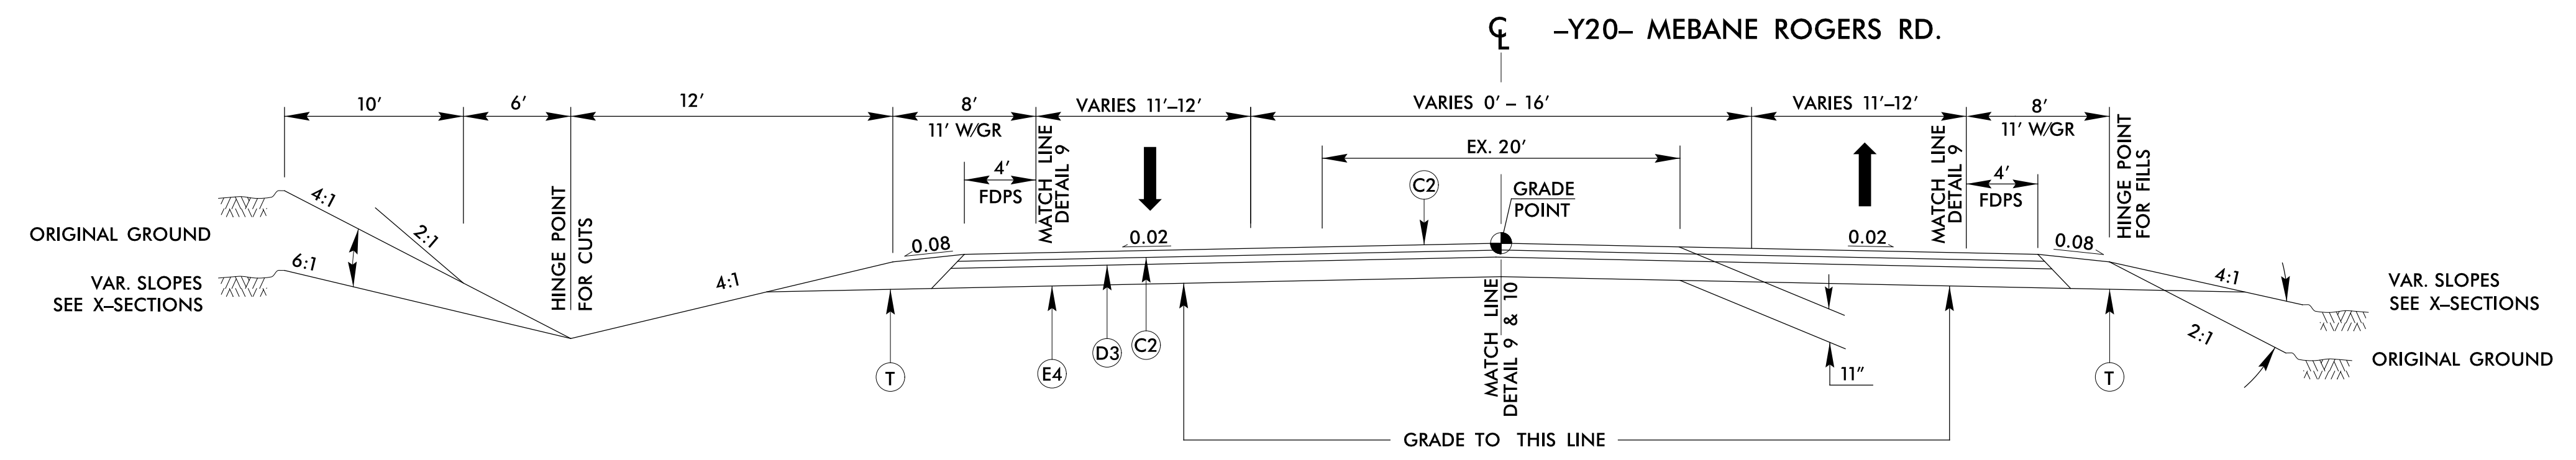


TYPICAL SECTION NO. 43
-Y20- STA. 28+70.00 TO 33+20.00

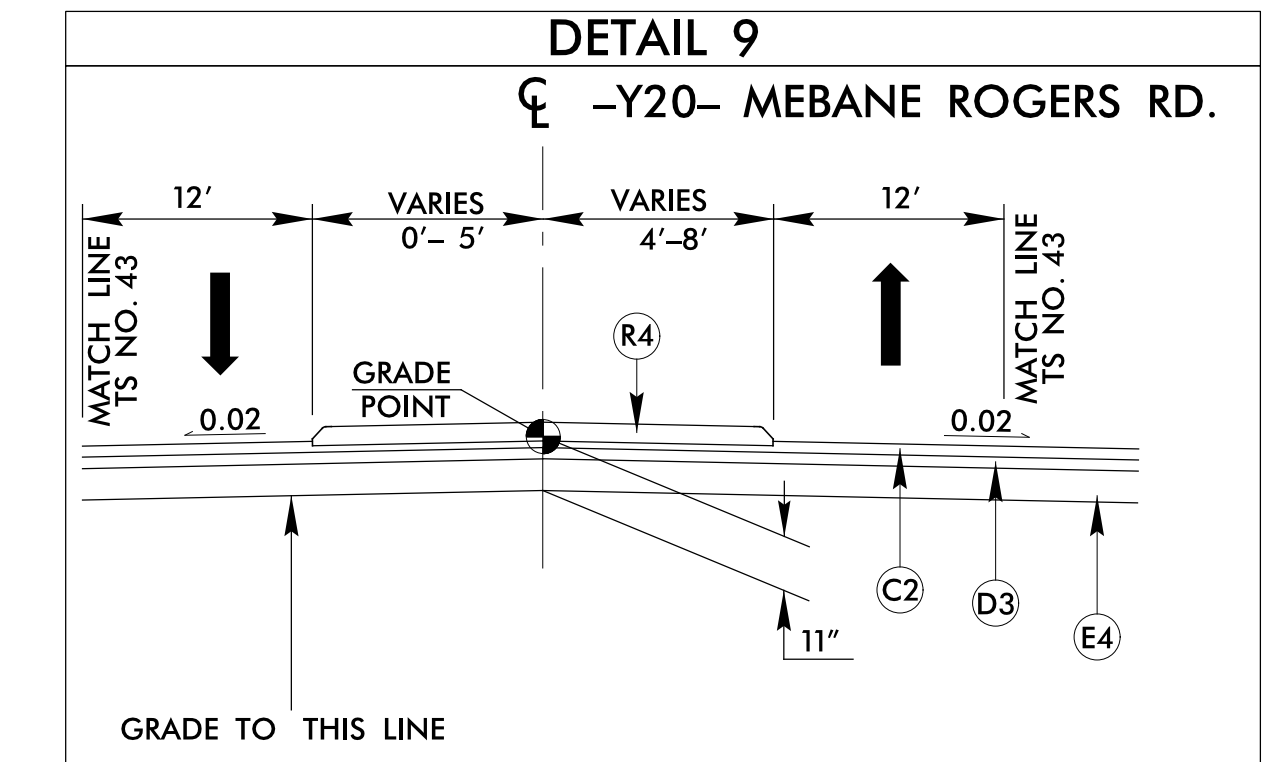


DETAIL 9
-Y20- STA. 28+70.00 TO 30+73.76

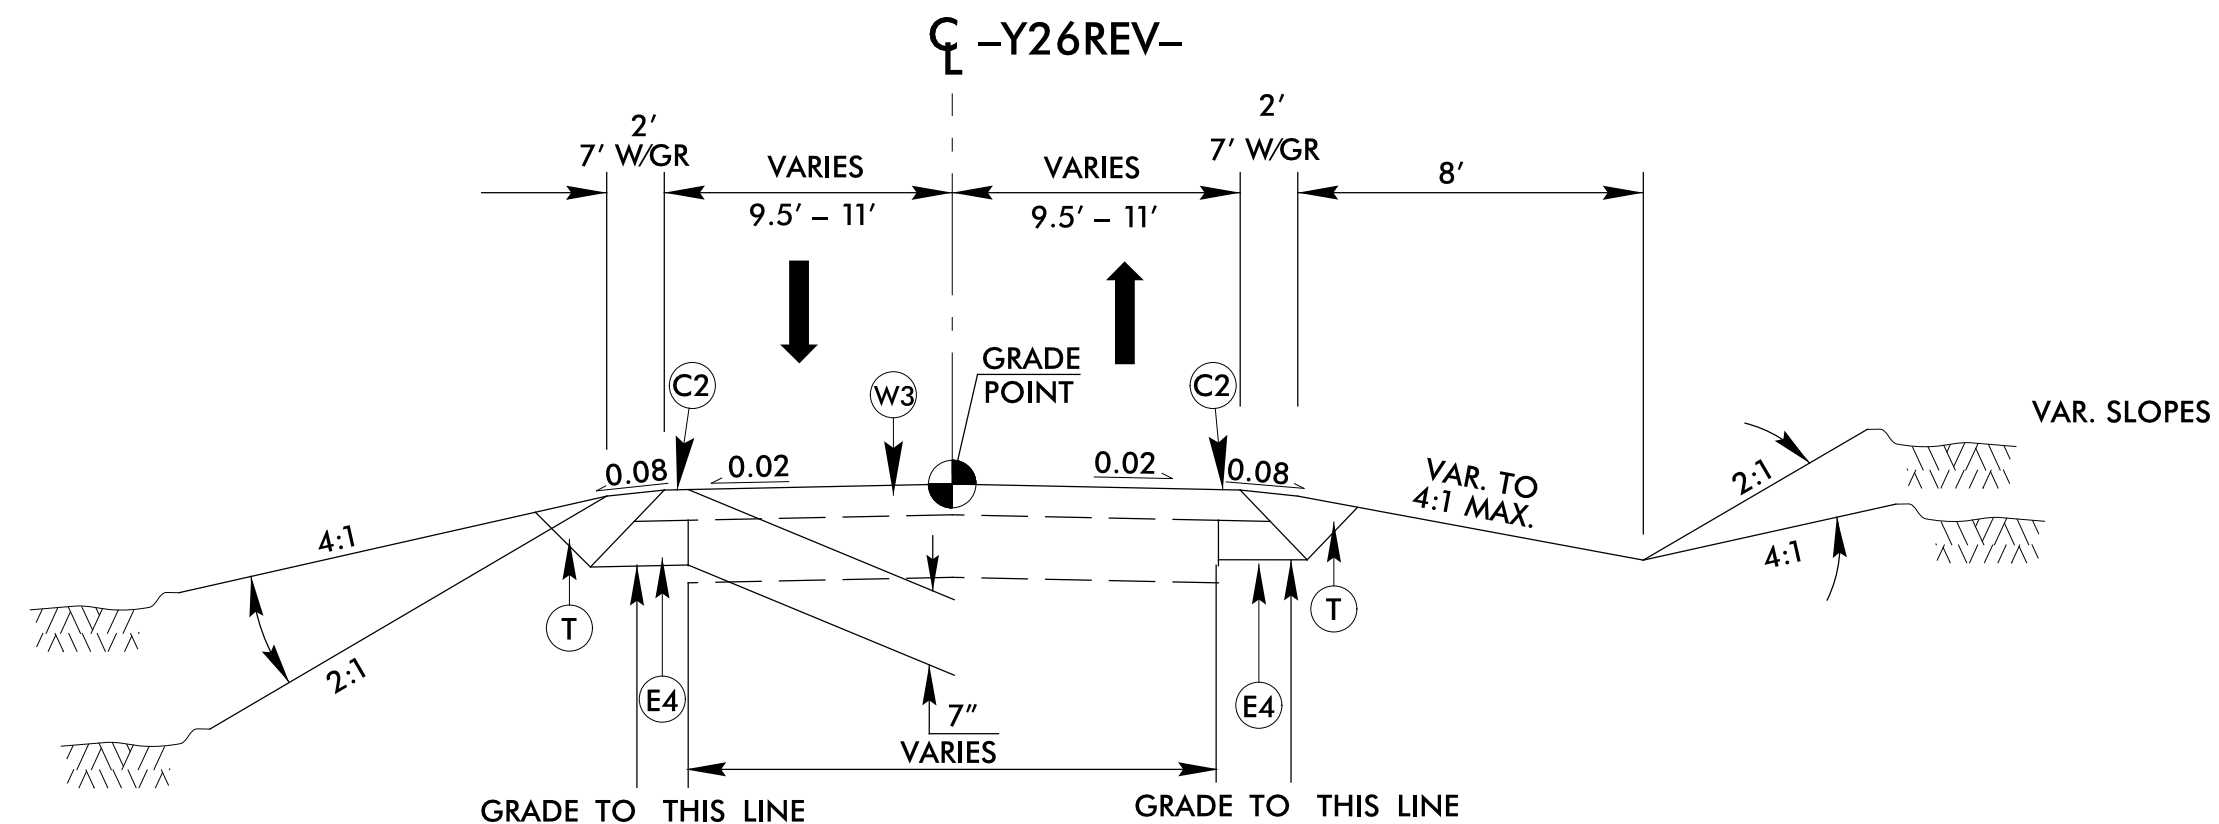


TYPICAL SECTION NO. 44
-Y26REV- STA. 10+65.00 TO 11+50.00
-Y26REV- STA. 16+00.00 TO 17+04.37

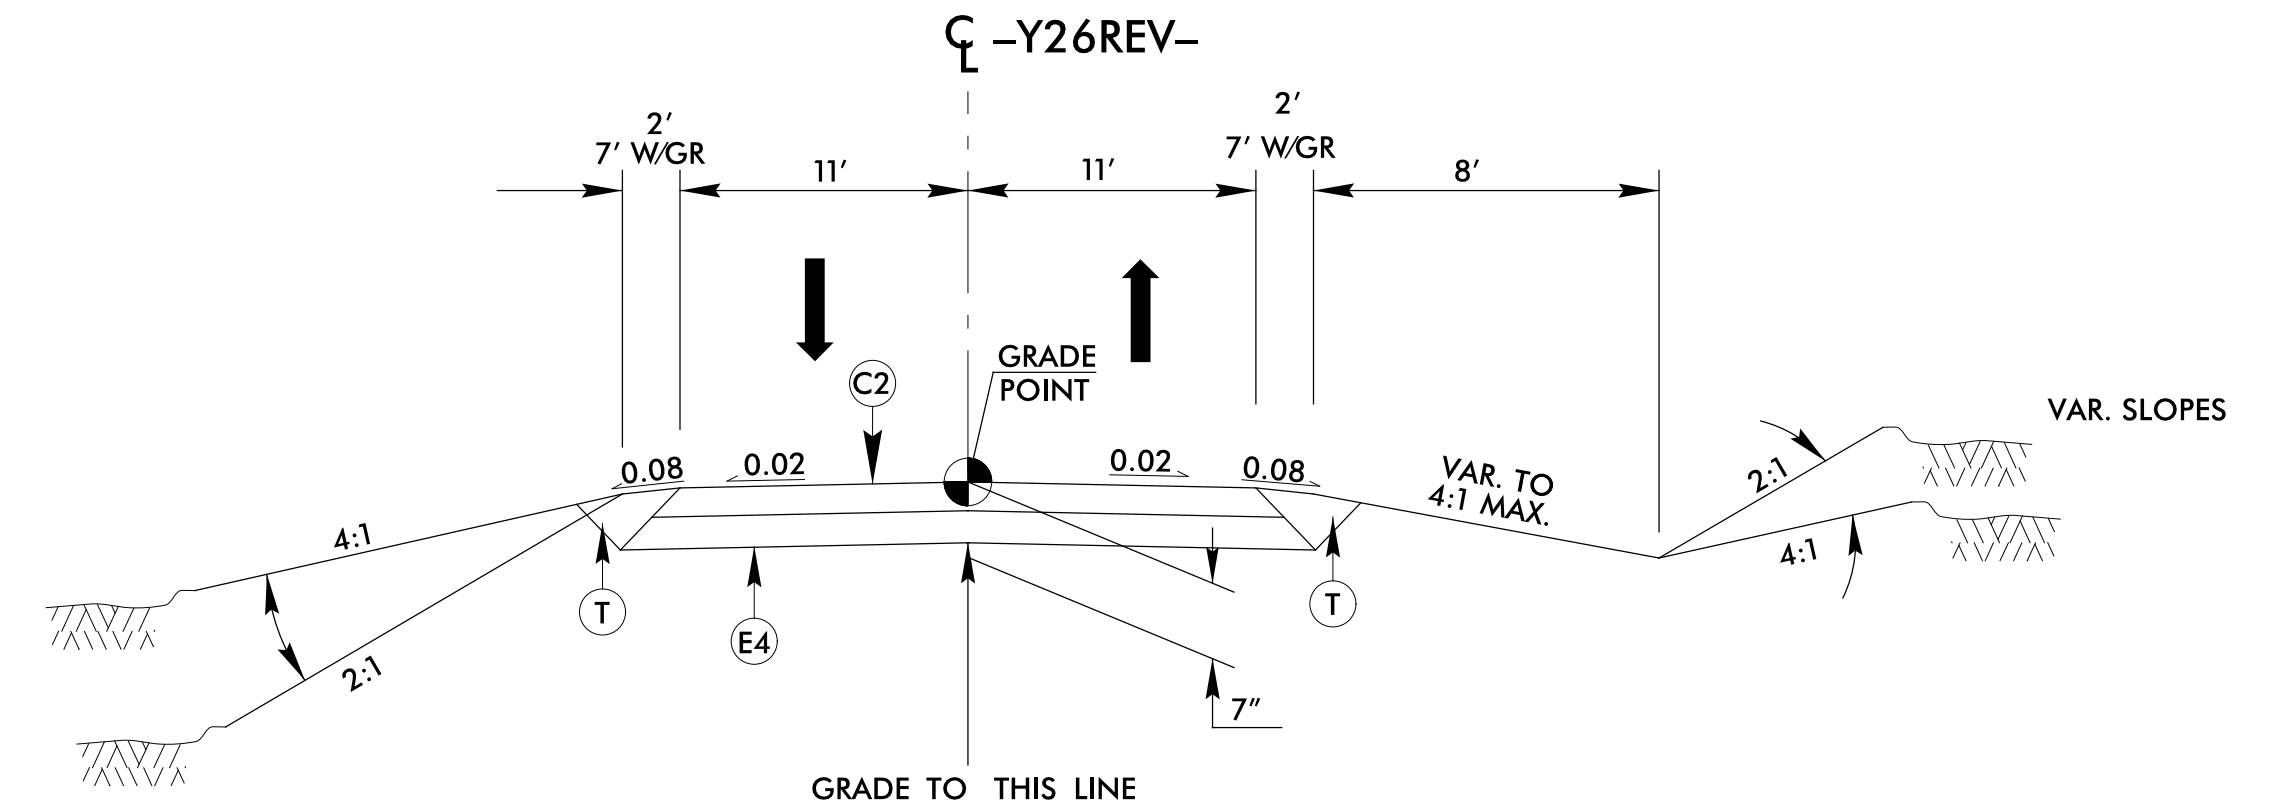

TYPICAL SECTION NO. 45
-Y26REV- STA. 11+50.00 TO 16+00.00

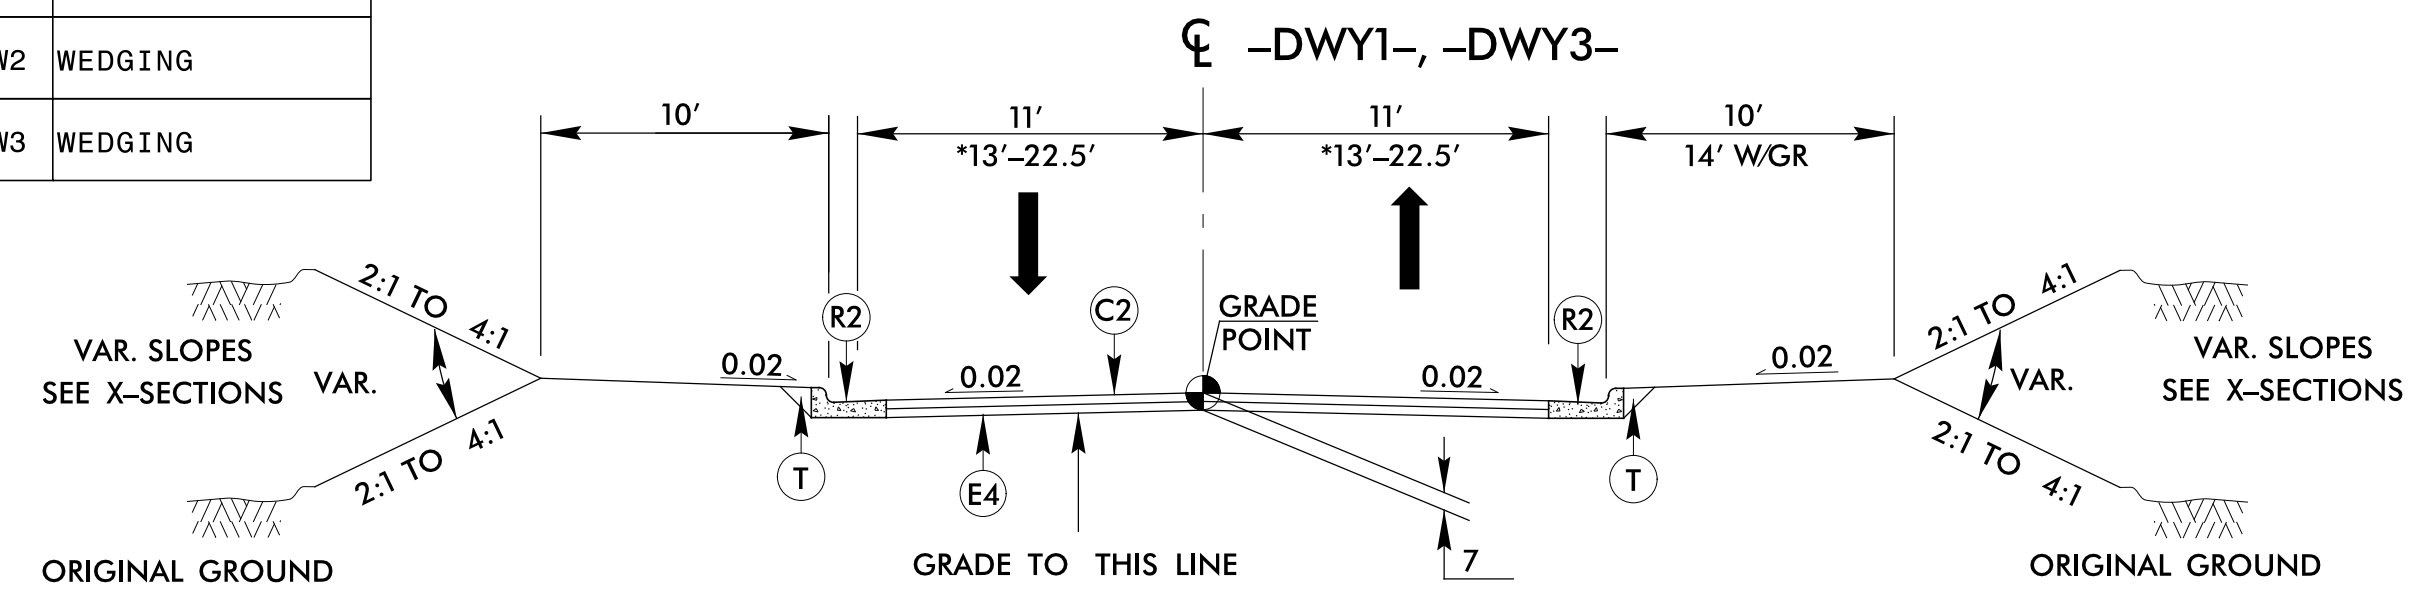

TYPICAL SECTION NO. 46
-DWY1- STA. 10+12.00 TO 12+24.20
* -DWY3- STA. 11+00.00 TO 12+26.00

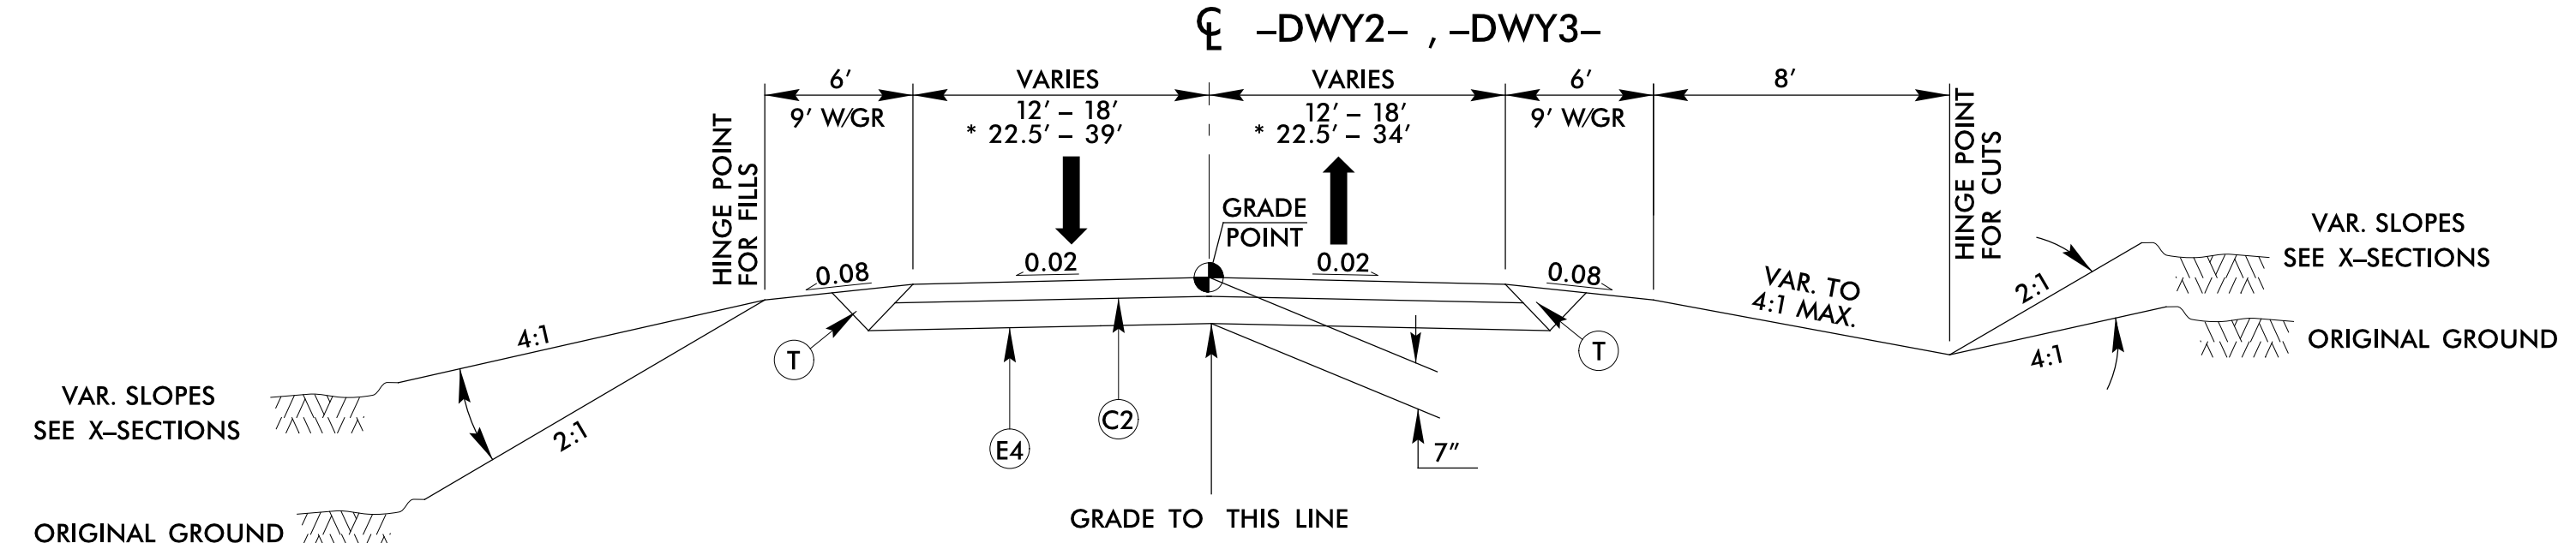

TYPICAL SECTION NO. 47
-DWY2- STA. 10+36.00 TO 11+95.00
* -DWY3- STA. 12+16.00 TO 12+48.00

2/21/2017 9:05:04 AM
P:\Roadway\Projects\103109A_Pkg_TYP.dgn
User: Ladda, Michael