

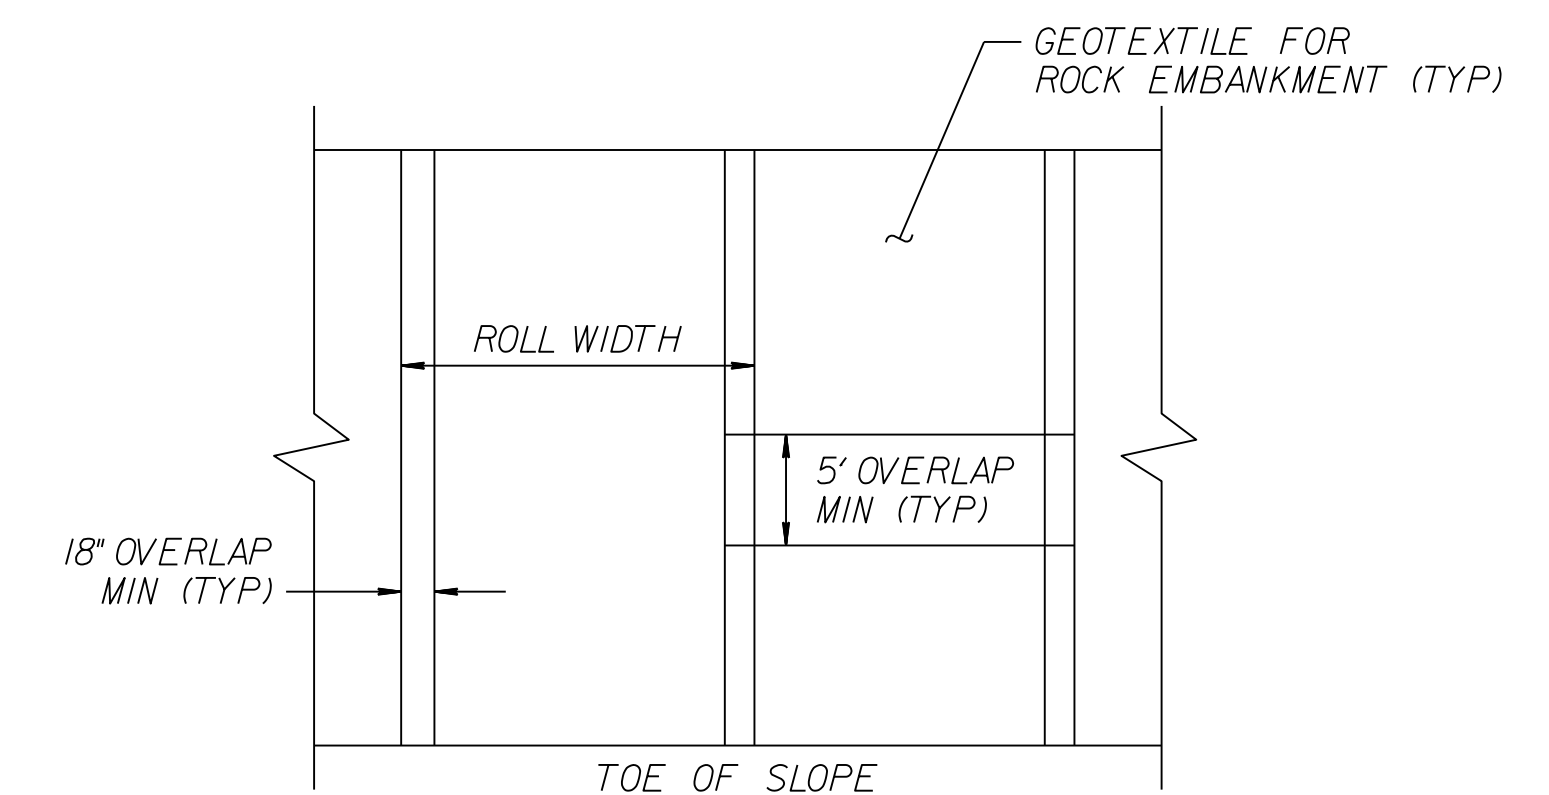


FOR ROCK EMBANKMENTS, SEE ROCK EMBANKMENTS SPECIAL PROVISION.

THE ESTIMATED QUANTITIES OF ROCK EMBANKMENTS INCLUDE ADDITIONAL TONNAGE FOR FILLING OF GAPS IN SELECT MATERIAL, CLASS VII

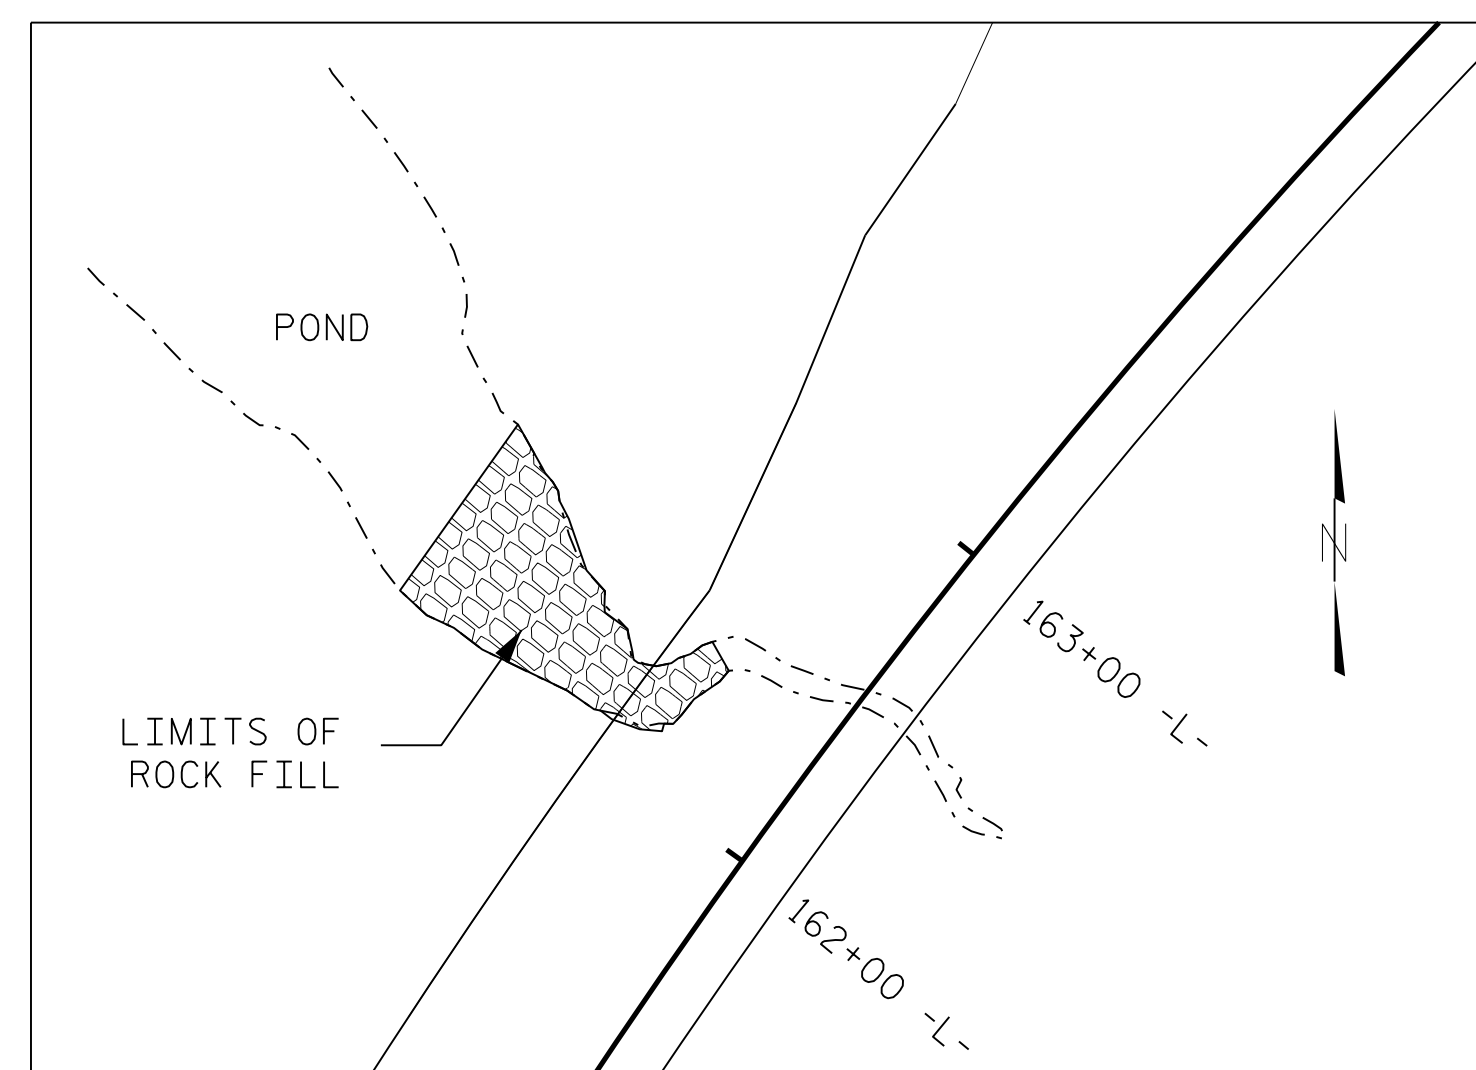

ESTIMATED QUANTITIES	
ROCK EMBANKMENTS STA 78+00 TO 80+00	1000 TONS
ROCK EMBANKMENTS STA 162+00 TO 162+50	400 TONS
GEOTEXTILE FOR ROCK EMBANKMENTS STA 78+00 TO 80+00	650 SY
GEOTEXTILE FOR ROCK EMBANKMENTS STA 162+00 TO 162+50	300 SY

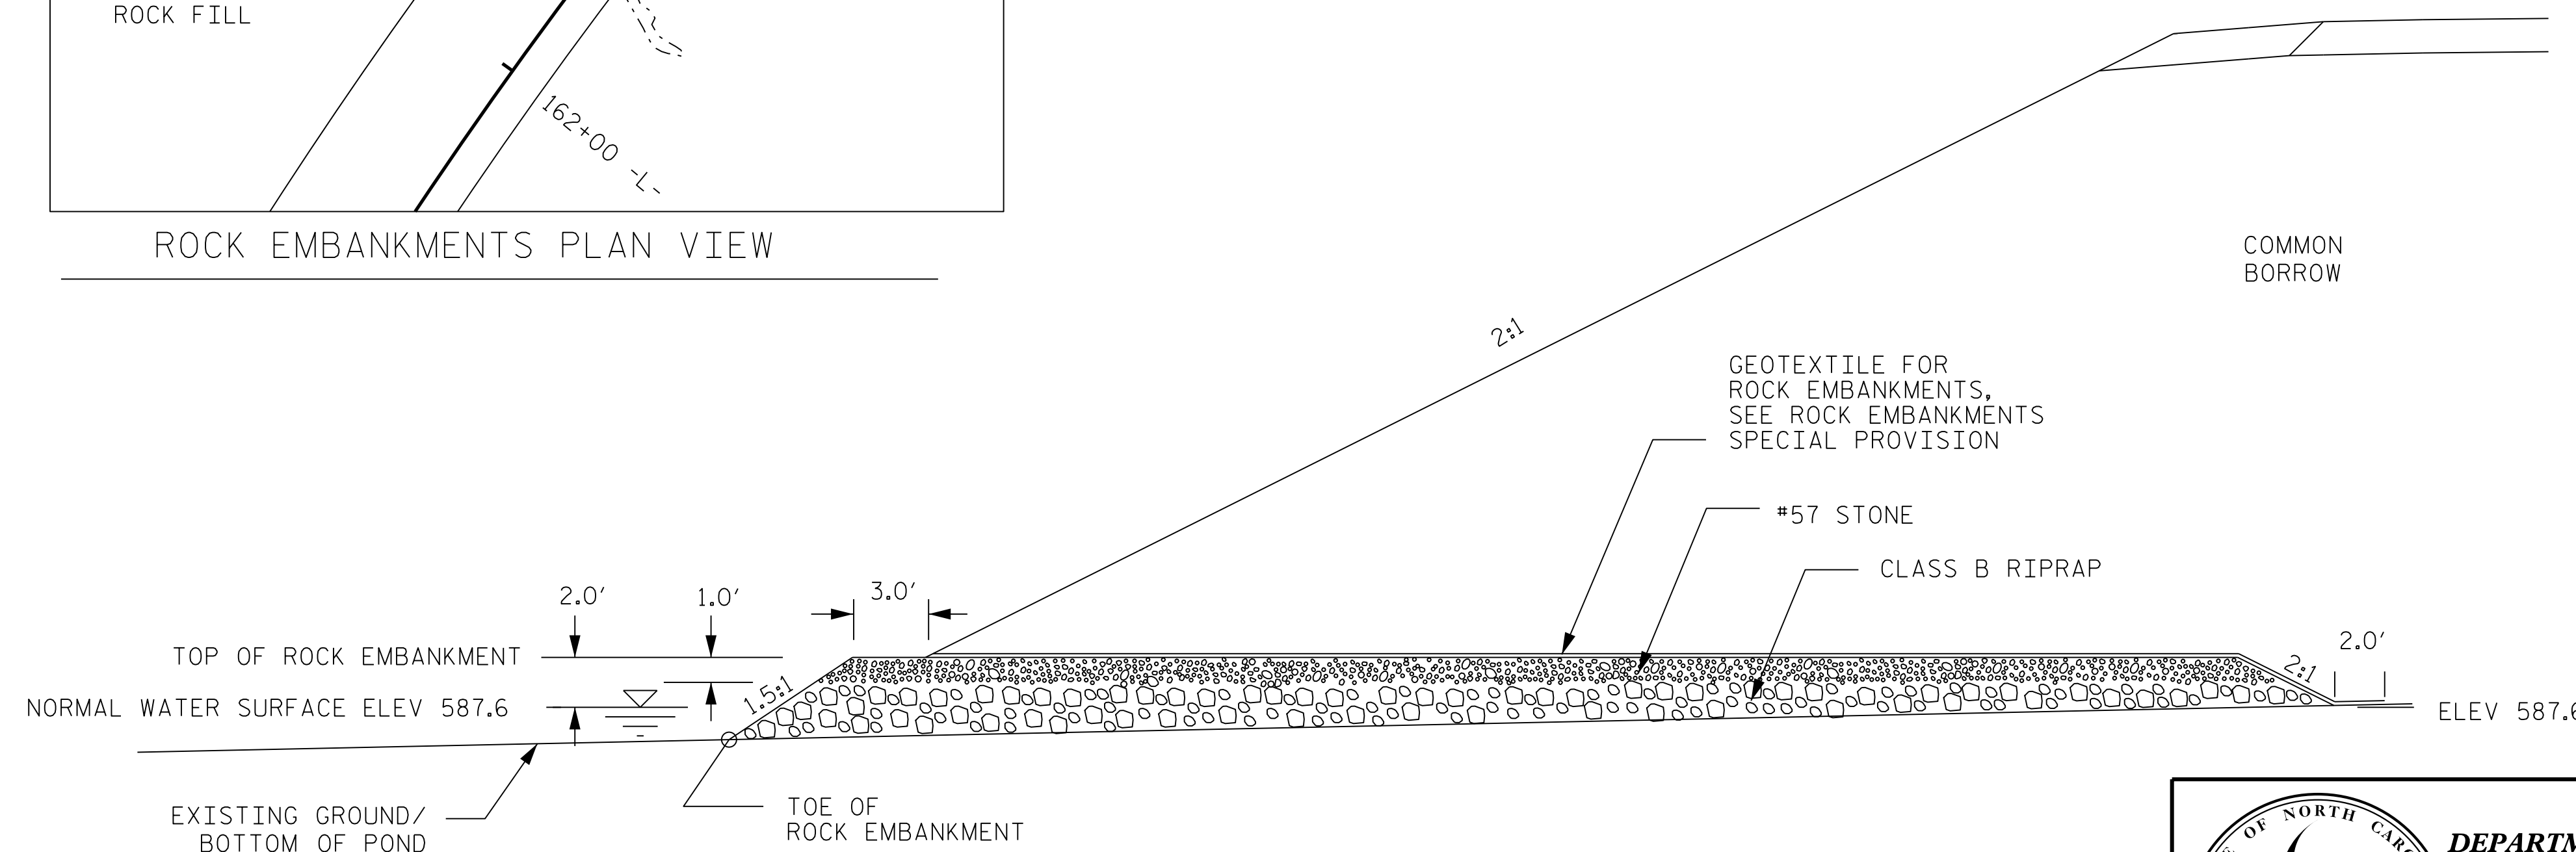

NORTH CAROLINA
DEPARTMENT OF TRANSPORTATION
DIVISION OF HIGHWAYS

GEOTECHNICAL
ENGINEERING UNIT

ROCK EMBANKMENT DETAILS

REVISIONS					
NO.	BY	DATE	NO.	BY	DATE
1			3		
2			4		