


GEOENVIRONMENTAL ENGINEER


ENGINEER

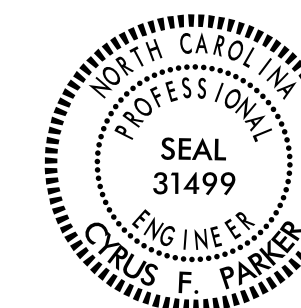

DocuSigned by  
Cyrus F. Parker 4/19/2016  
SIGNATURE DATE SIGNATURE DATE


# Detail for Temporary Containment of Contaminated Soil

## Cross-Section View

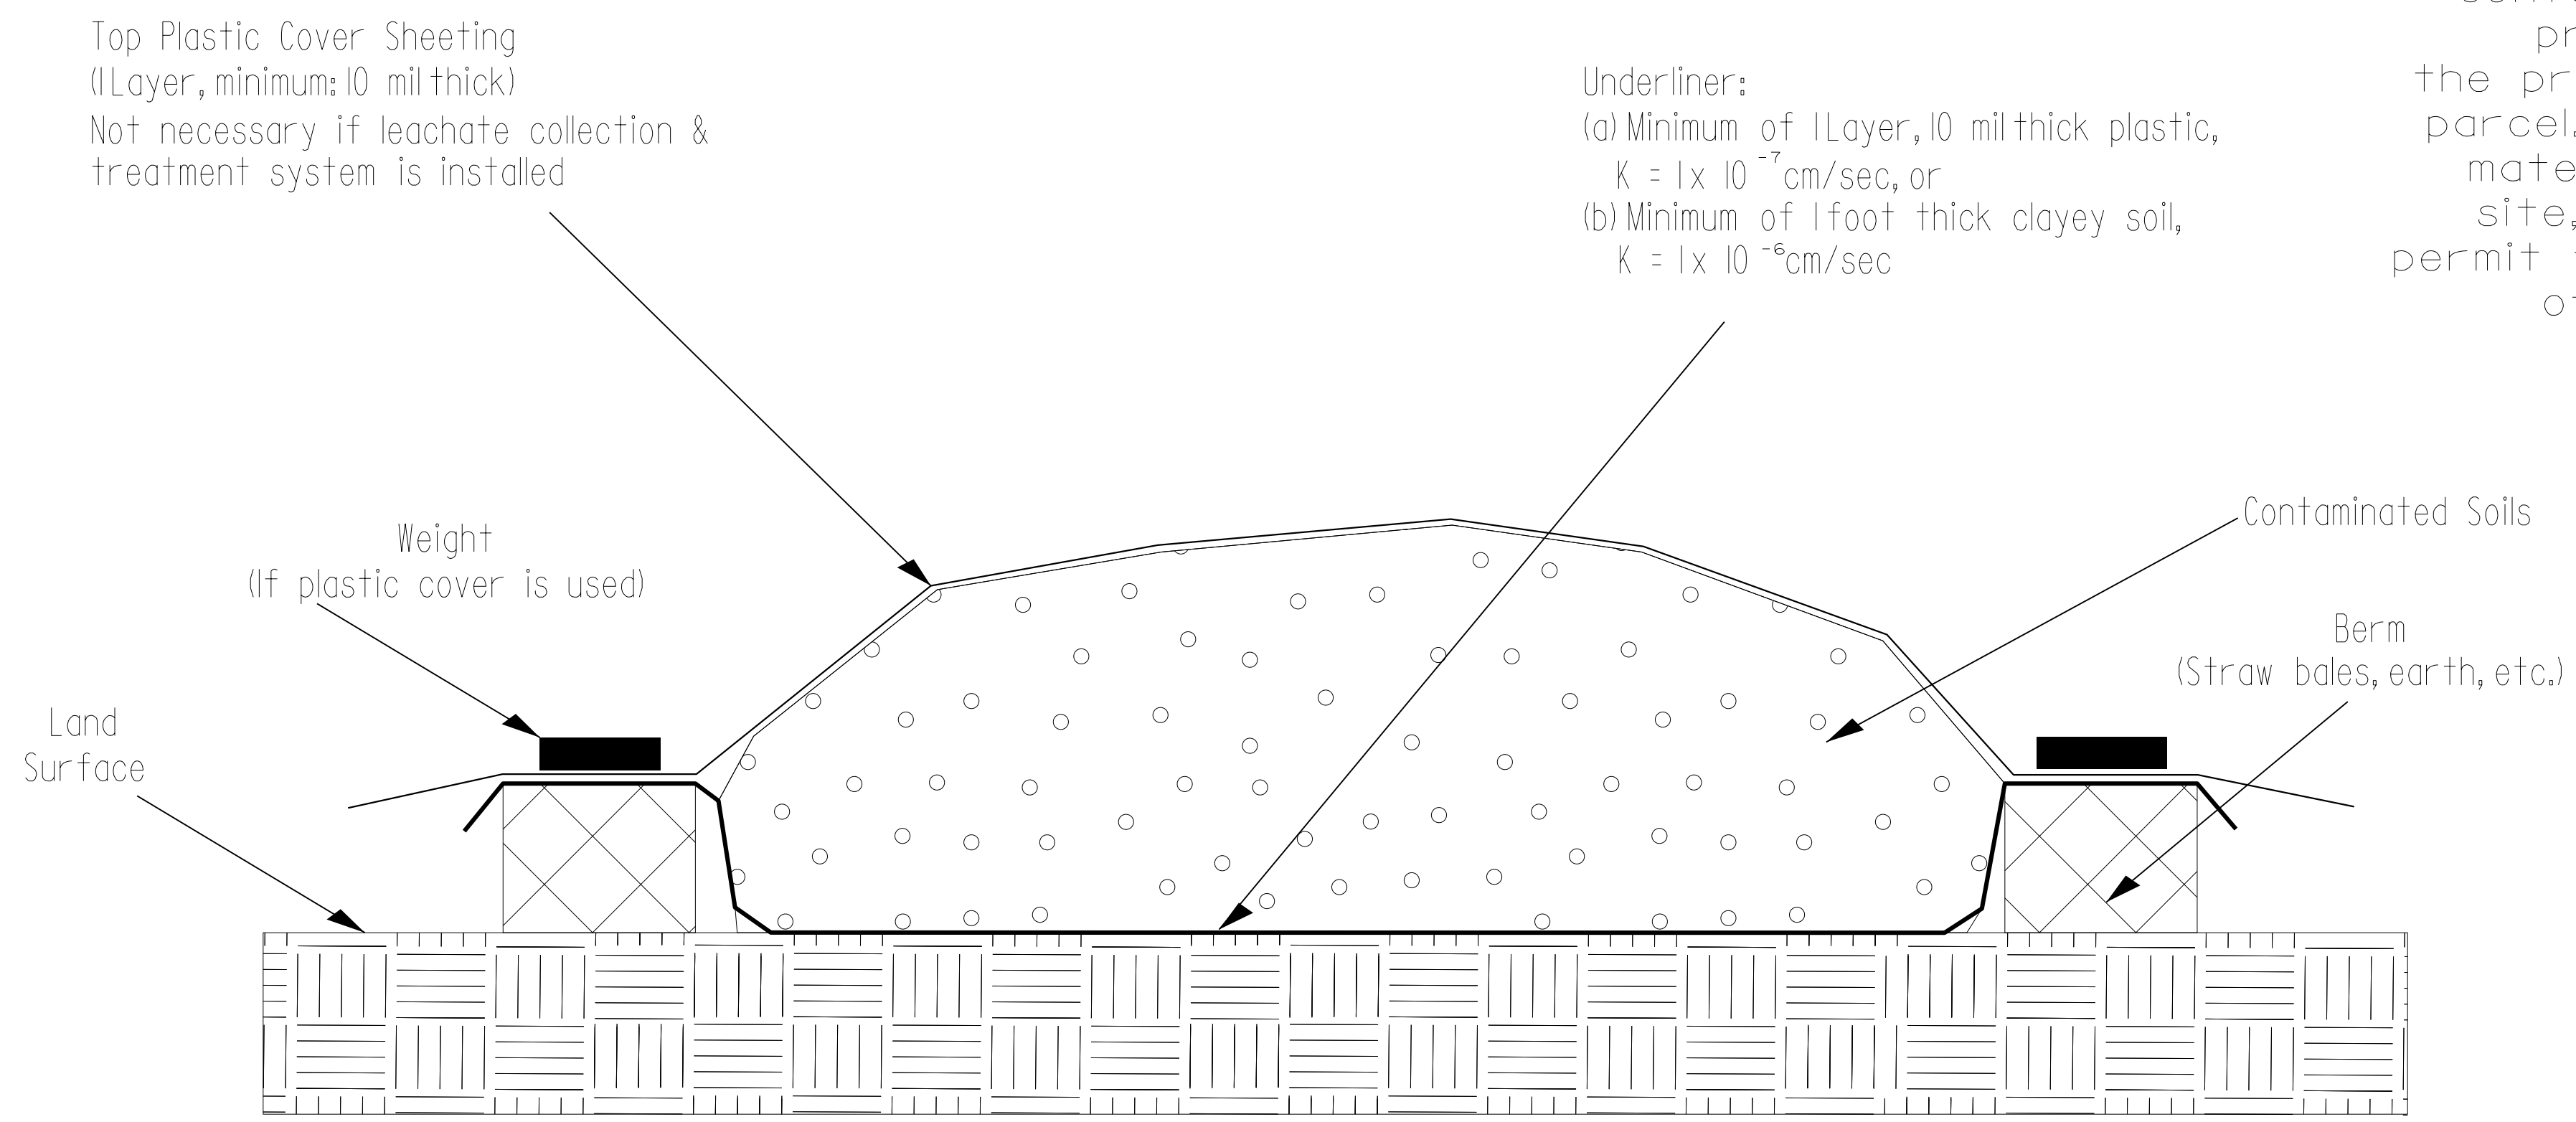

NOTE:  
The Contractor shall stockpile all contaminated soil excavated from a property in a location within the property boundaries of the source parcel. If the volume of contaminated material exceeds available space on site, the Contractor shall obtain a permit from the NCDENR UST Section for off-site temporary storage.

## Map View

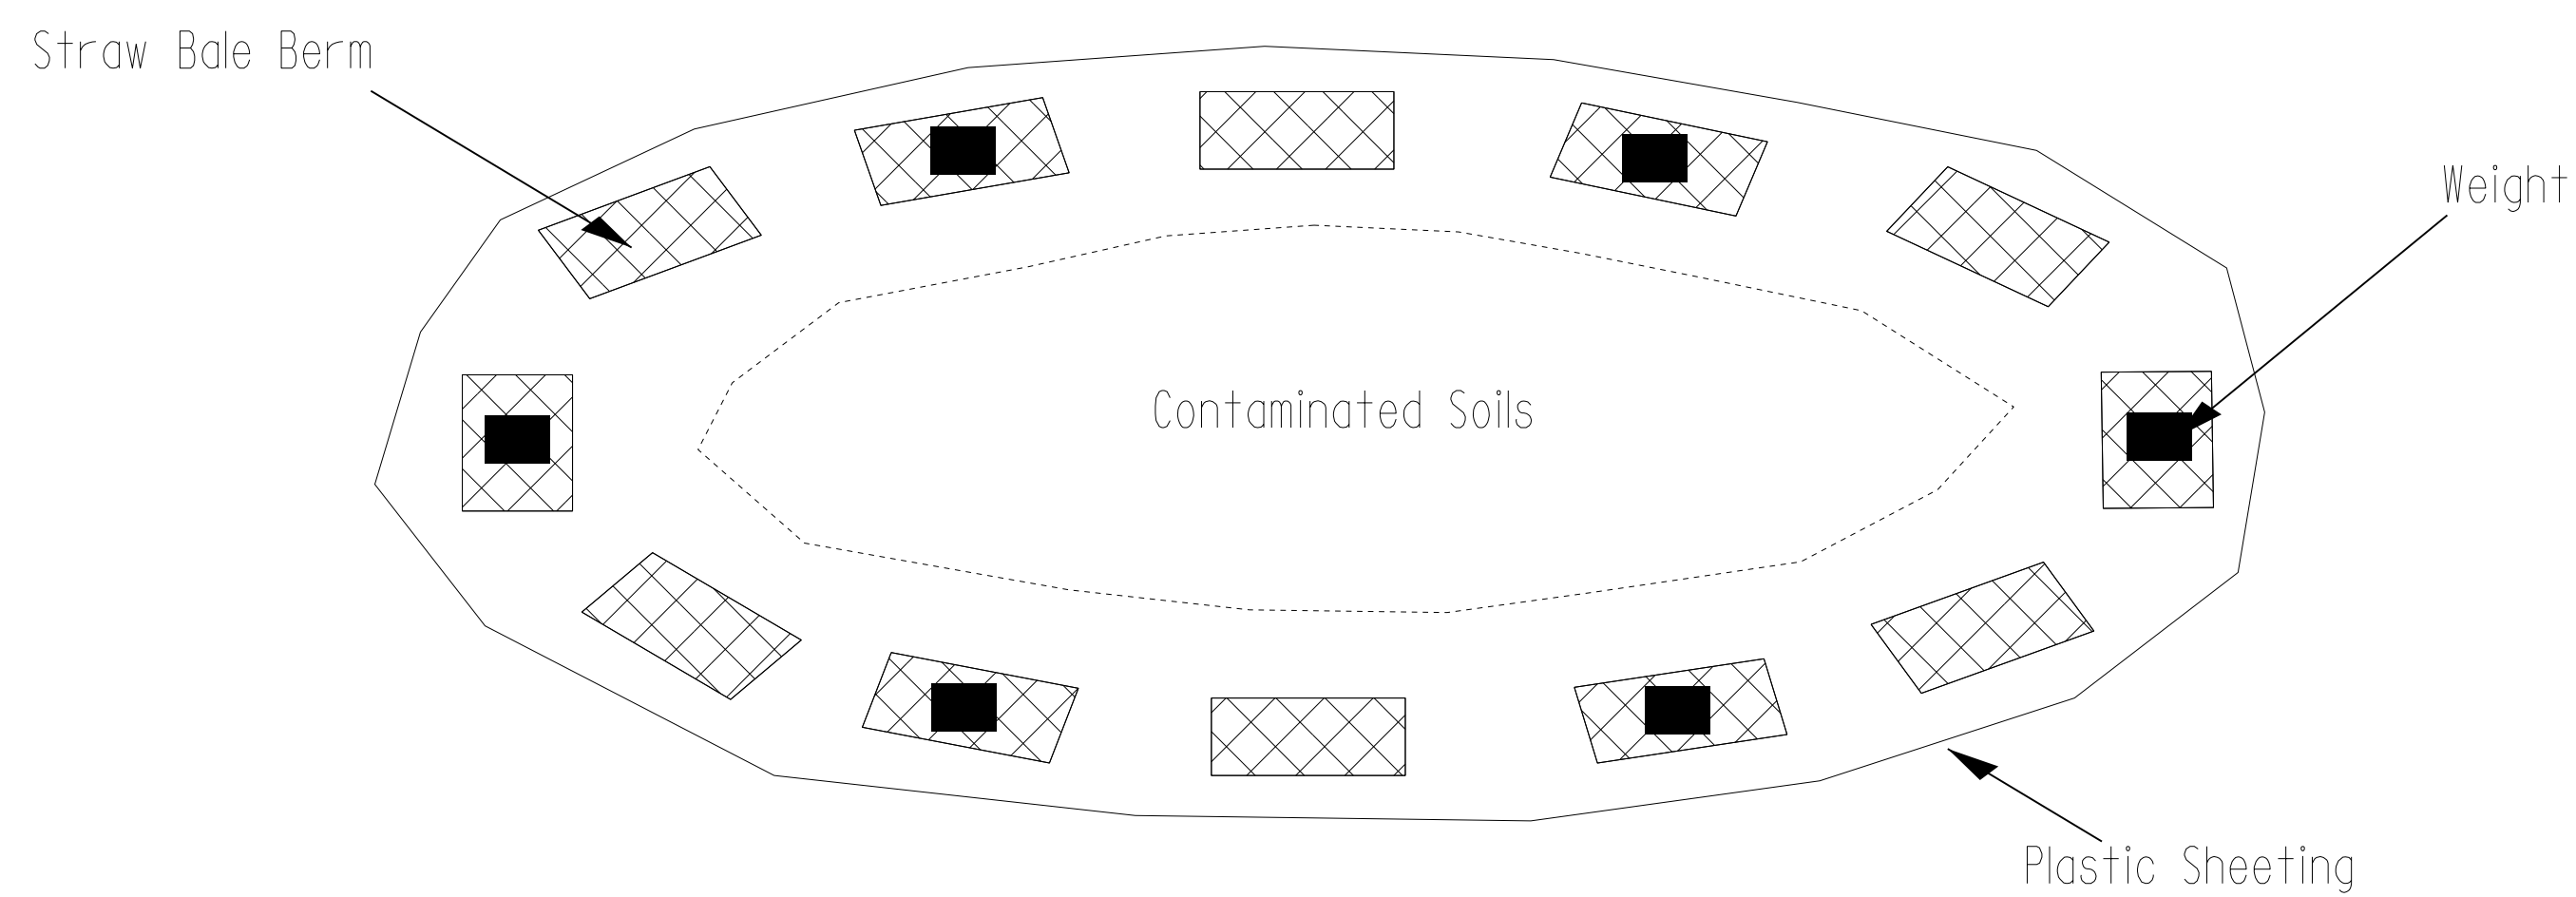

PREPARED BY:	DATE:
REVIEWED BY:	DATE:

**GEOTECHNICAL ENGINEERING UNIT**

EASTERN REGIONAL OFFICE  
 WESTERN REGIONAL OFFICE  
 CONTRACT OFFICE

STATE OF NORTH CAROLINA  
 DEPARTMENT OF TRANSPORTATION  
 RALEIGH

### STOCKPILE CONTAINMENT DETAIL

REVISIONS					
NO.	BY	DATE	NO.	BY	DATE
1			3		
2			4		