
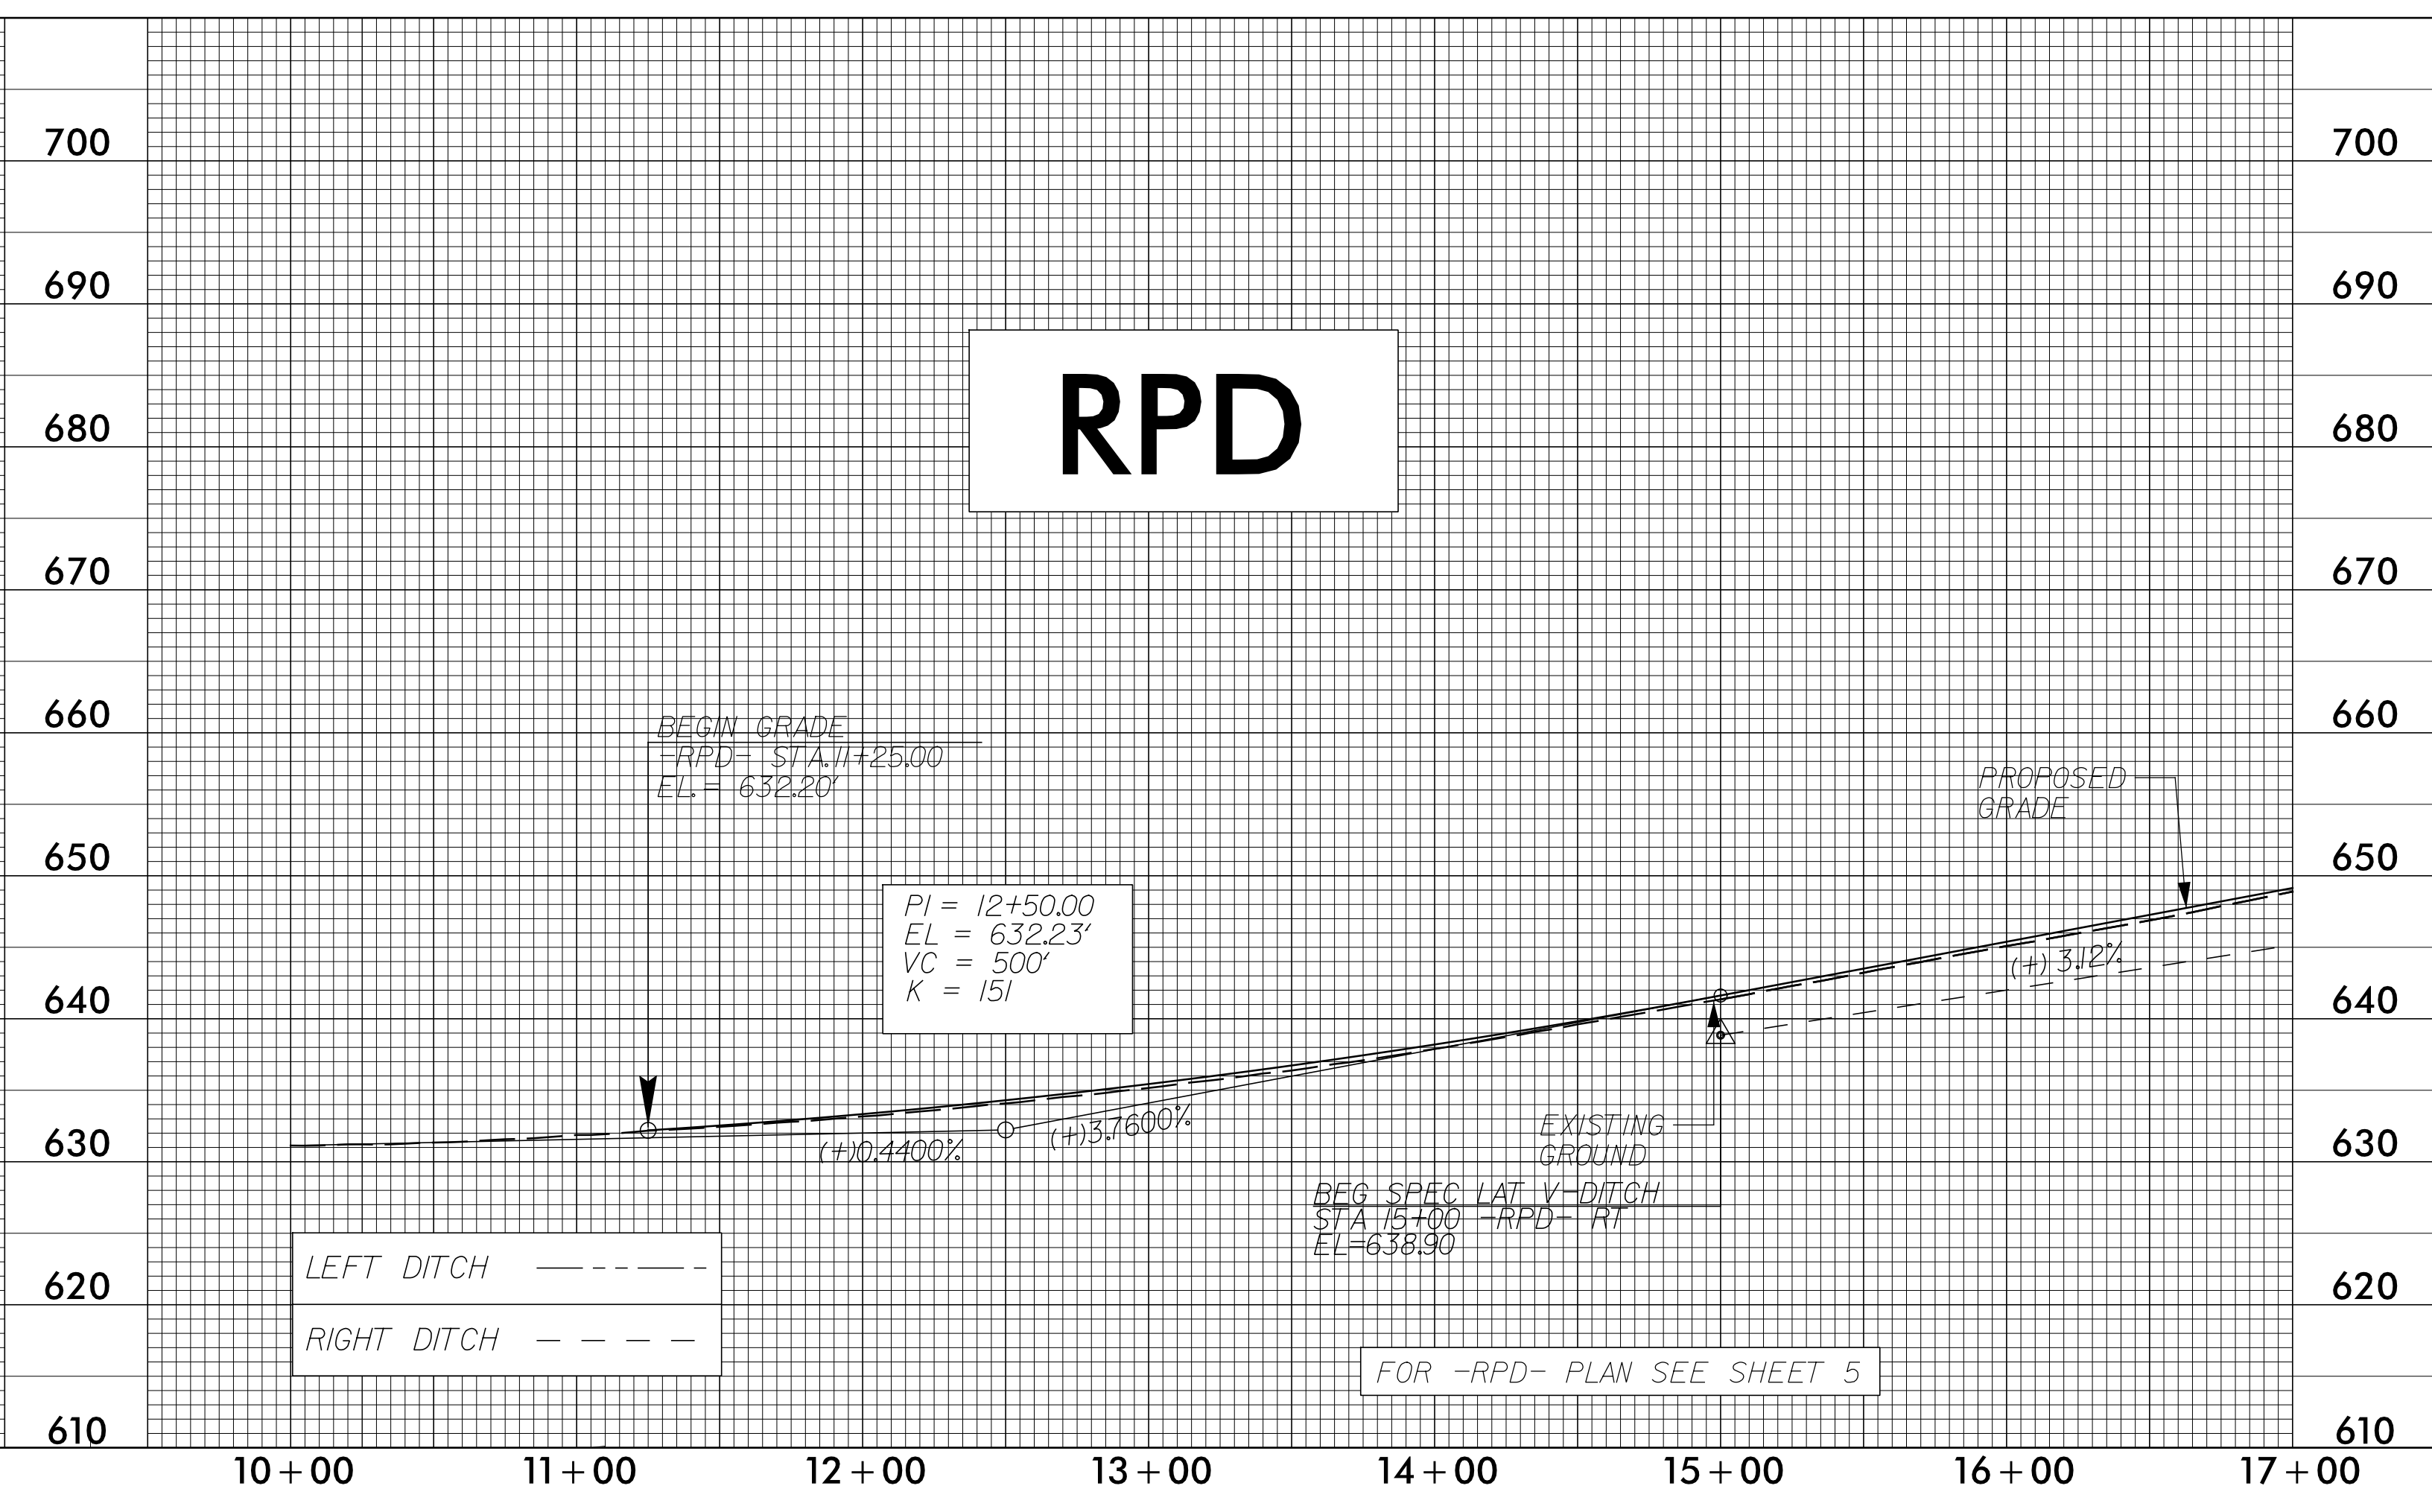
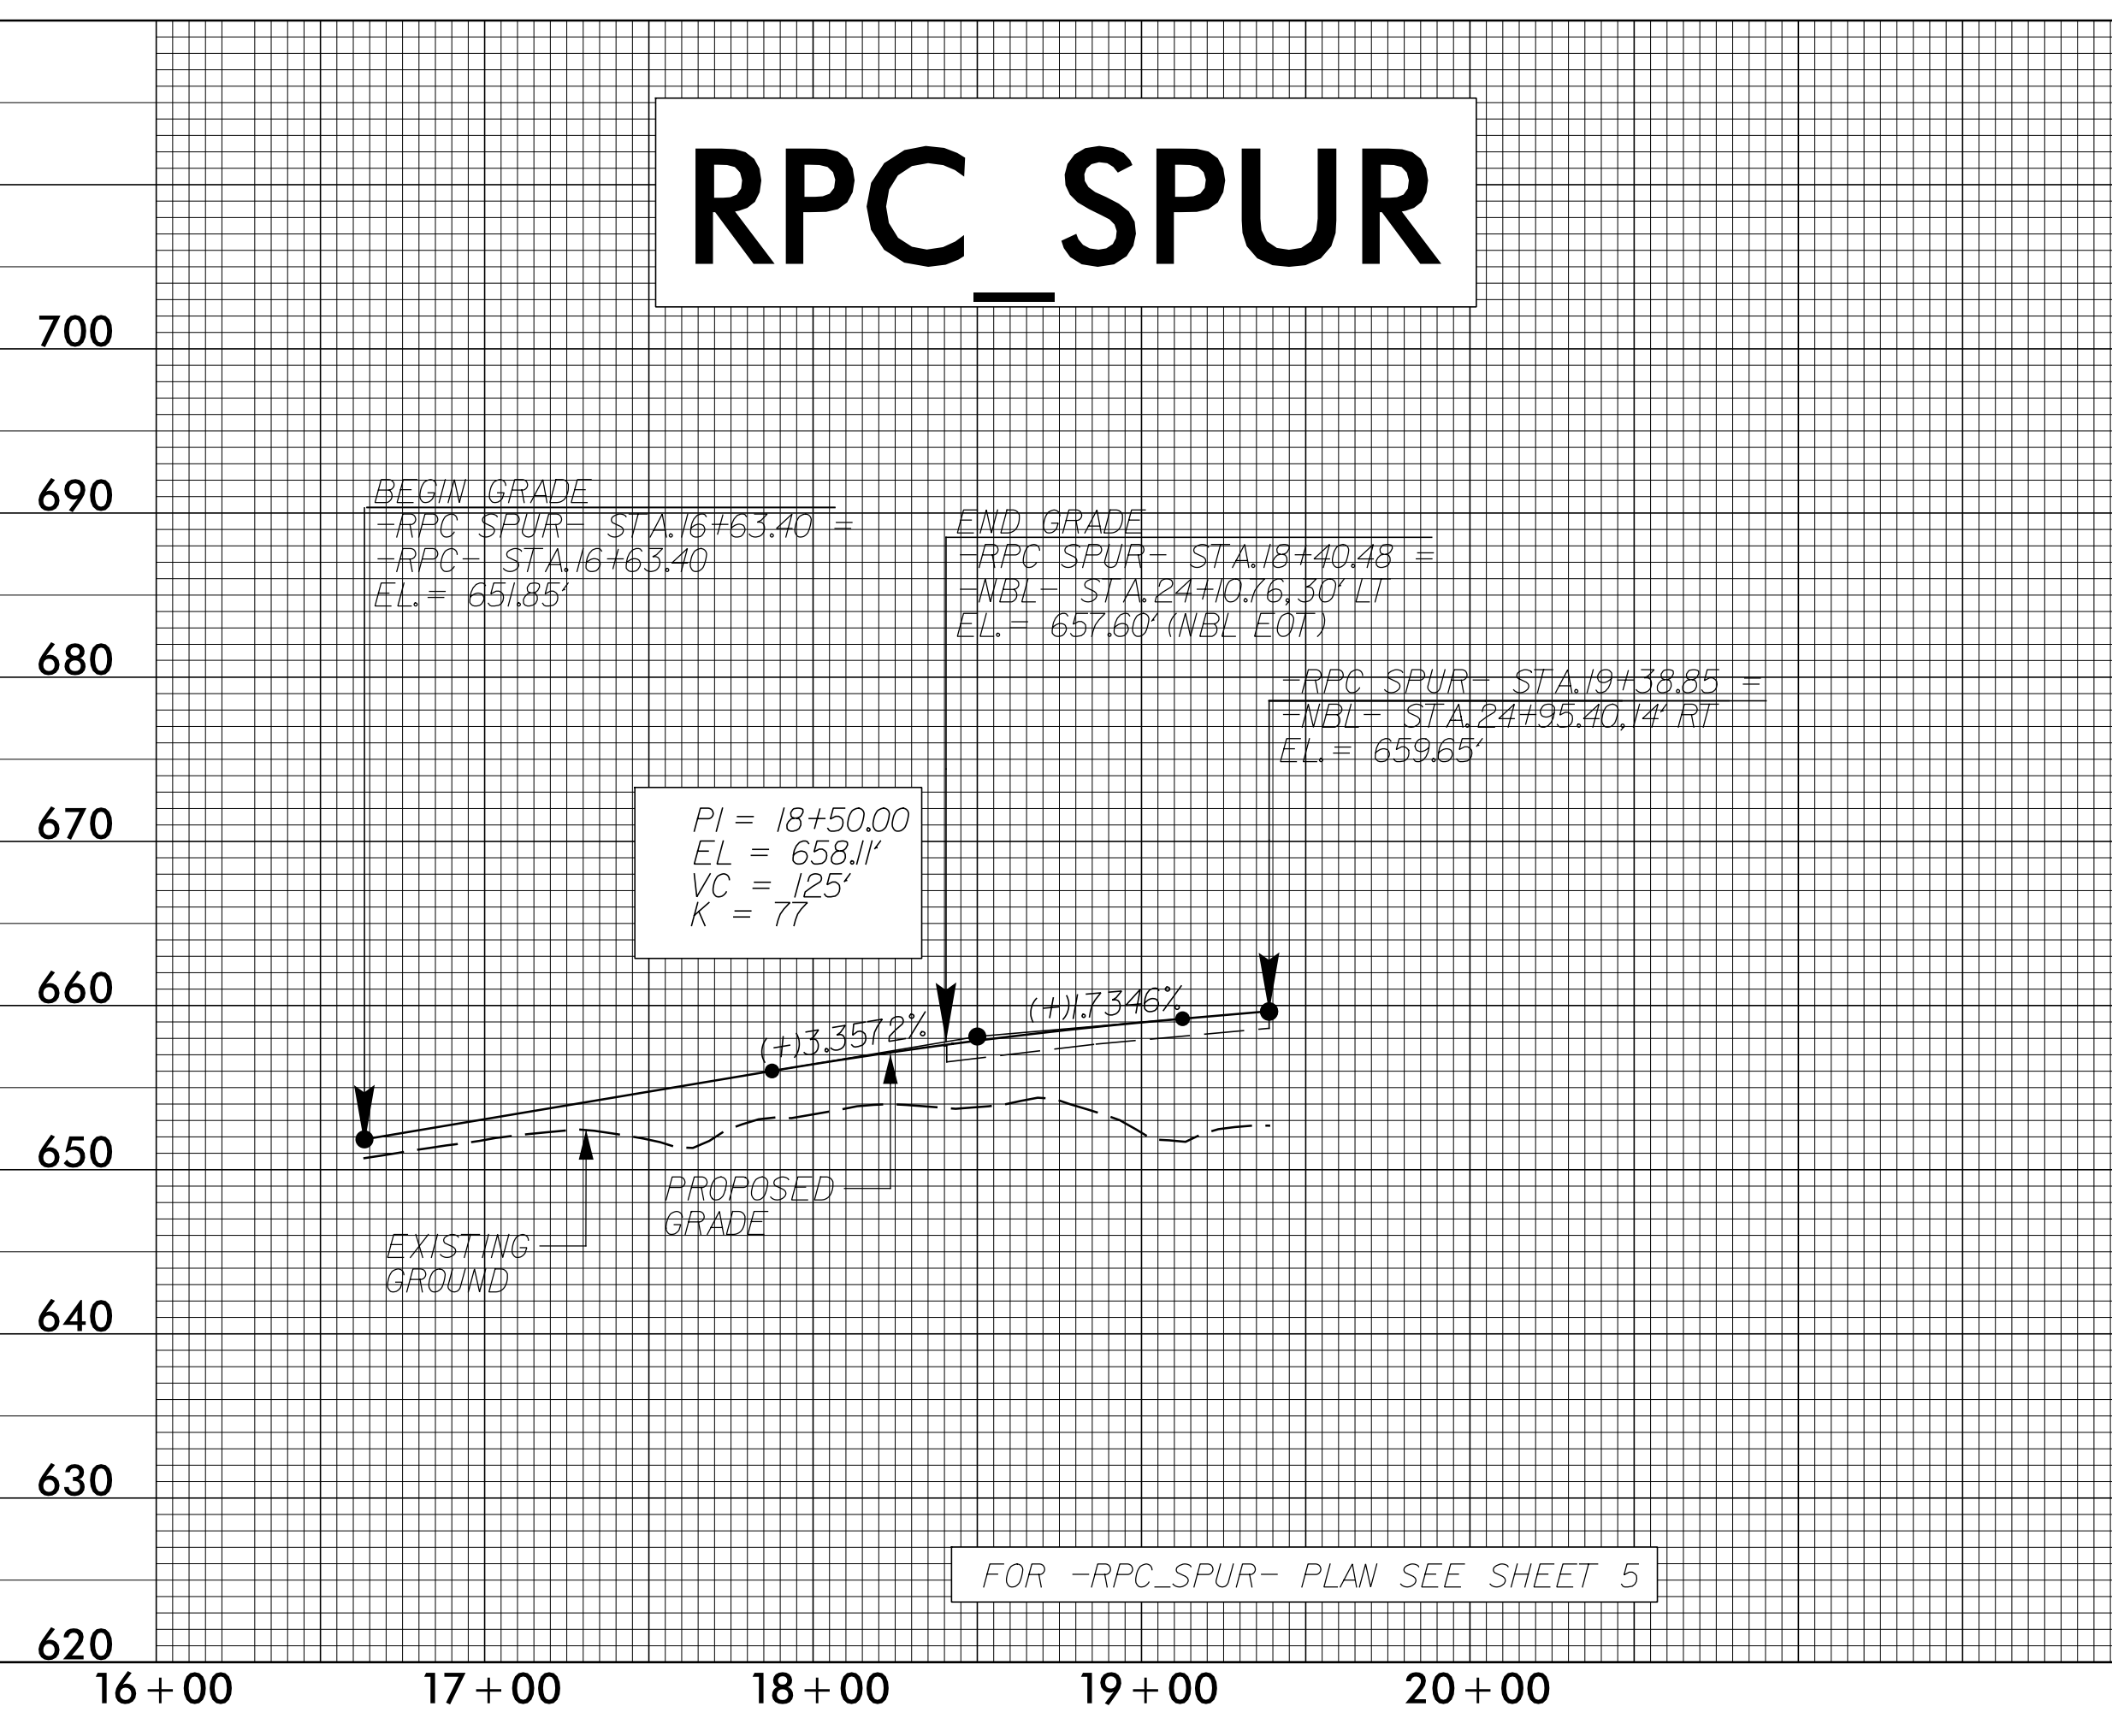
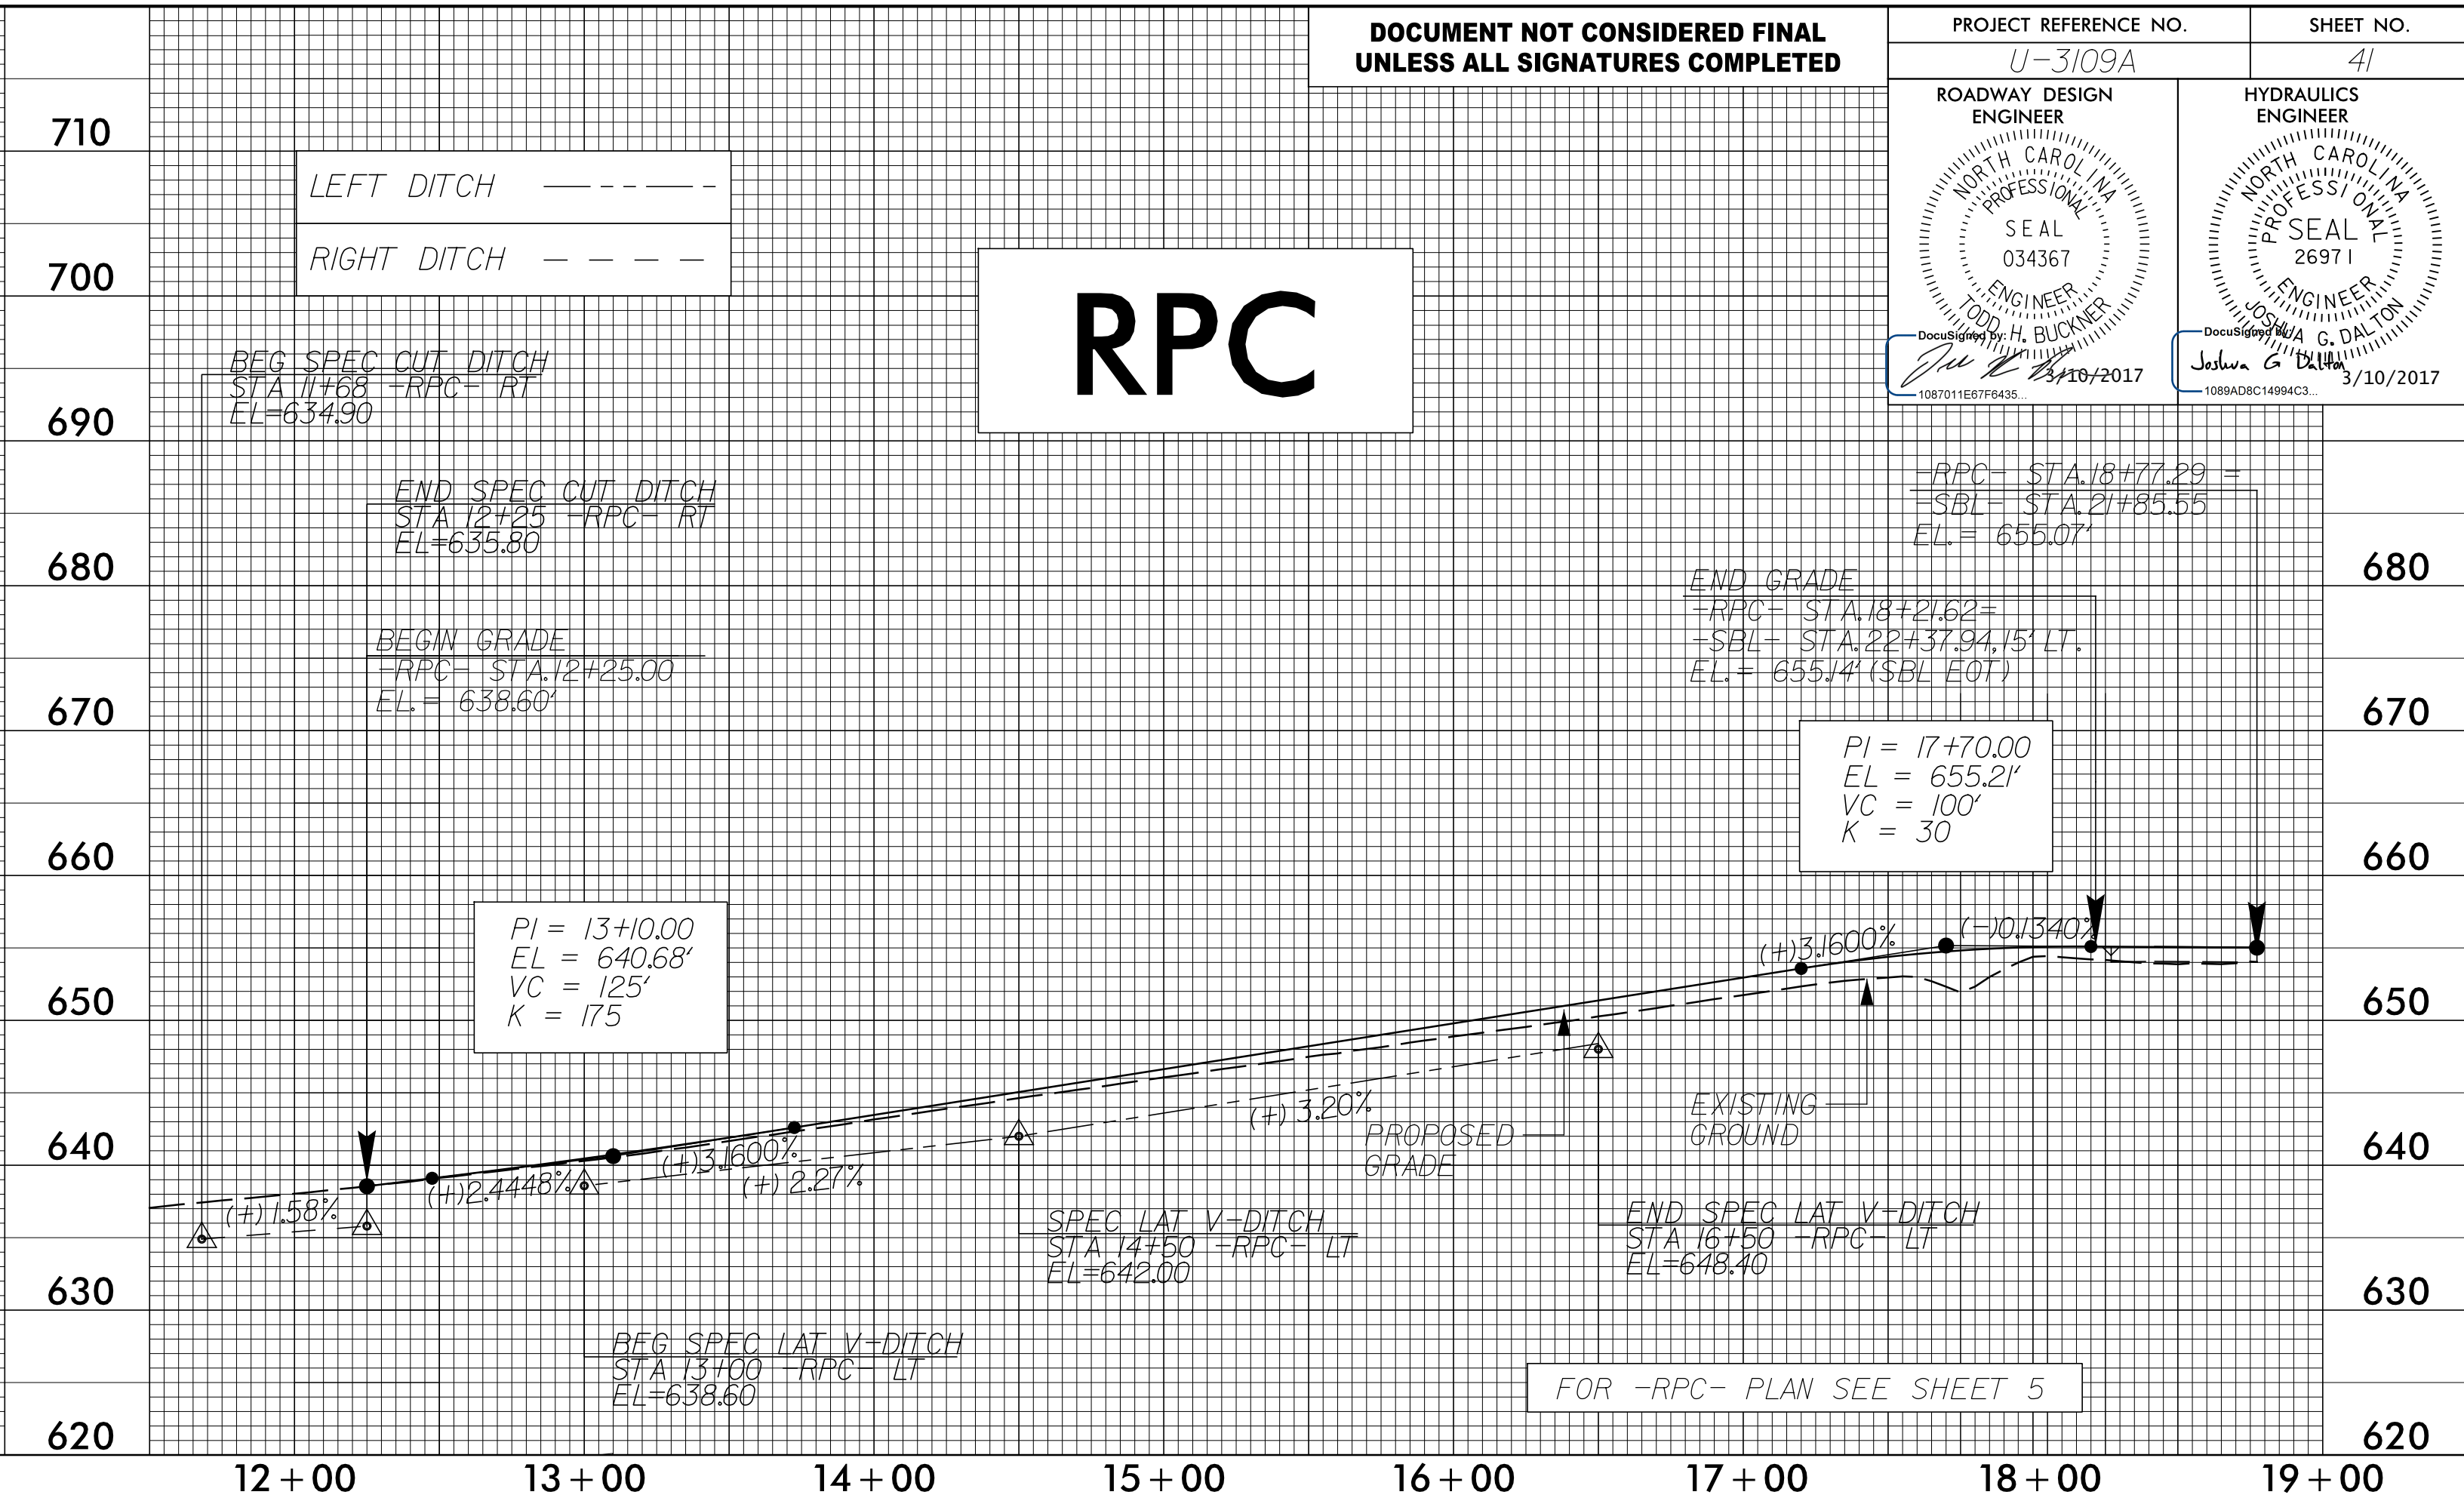


5/28/19

DOCUMENT NOT CONSIDERED FINAL
UNLESS ALL SIGNATURES COMPLETED

PROJECT REFERENCE NO. U-3109A	SHEET NO. 41
ROADWAY DESIGN ENGINEER TODD H. BUCKNER NORTH CAROLINA PROFESSIONAL SEAL 034367 3/10/2017	HYDRAULICS ENGINEER JESSE S. DALTON NORTH CAROLINA PROFESSIONAL SEAL 26971 3/10/2017

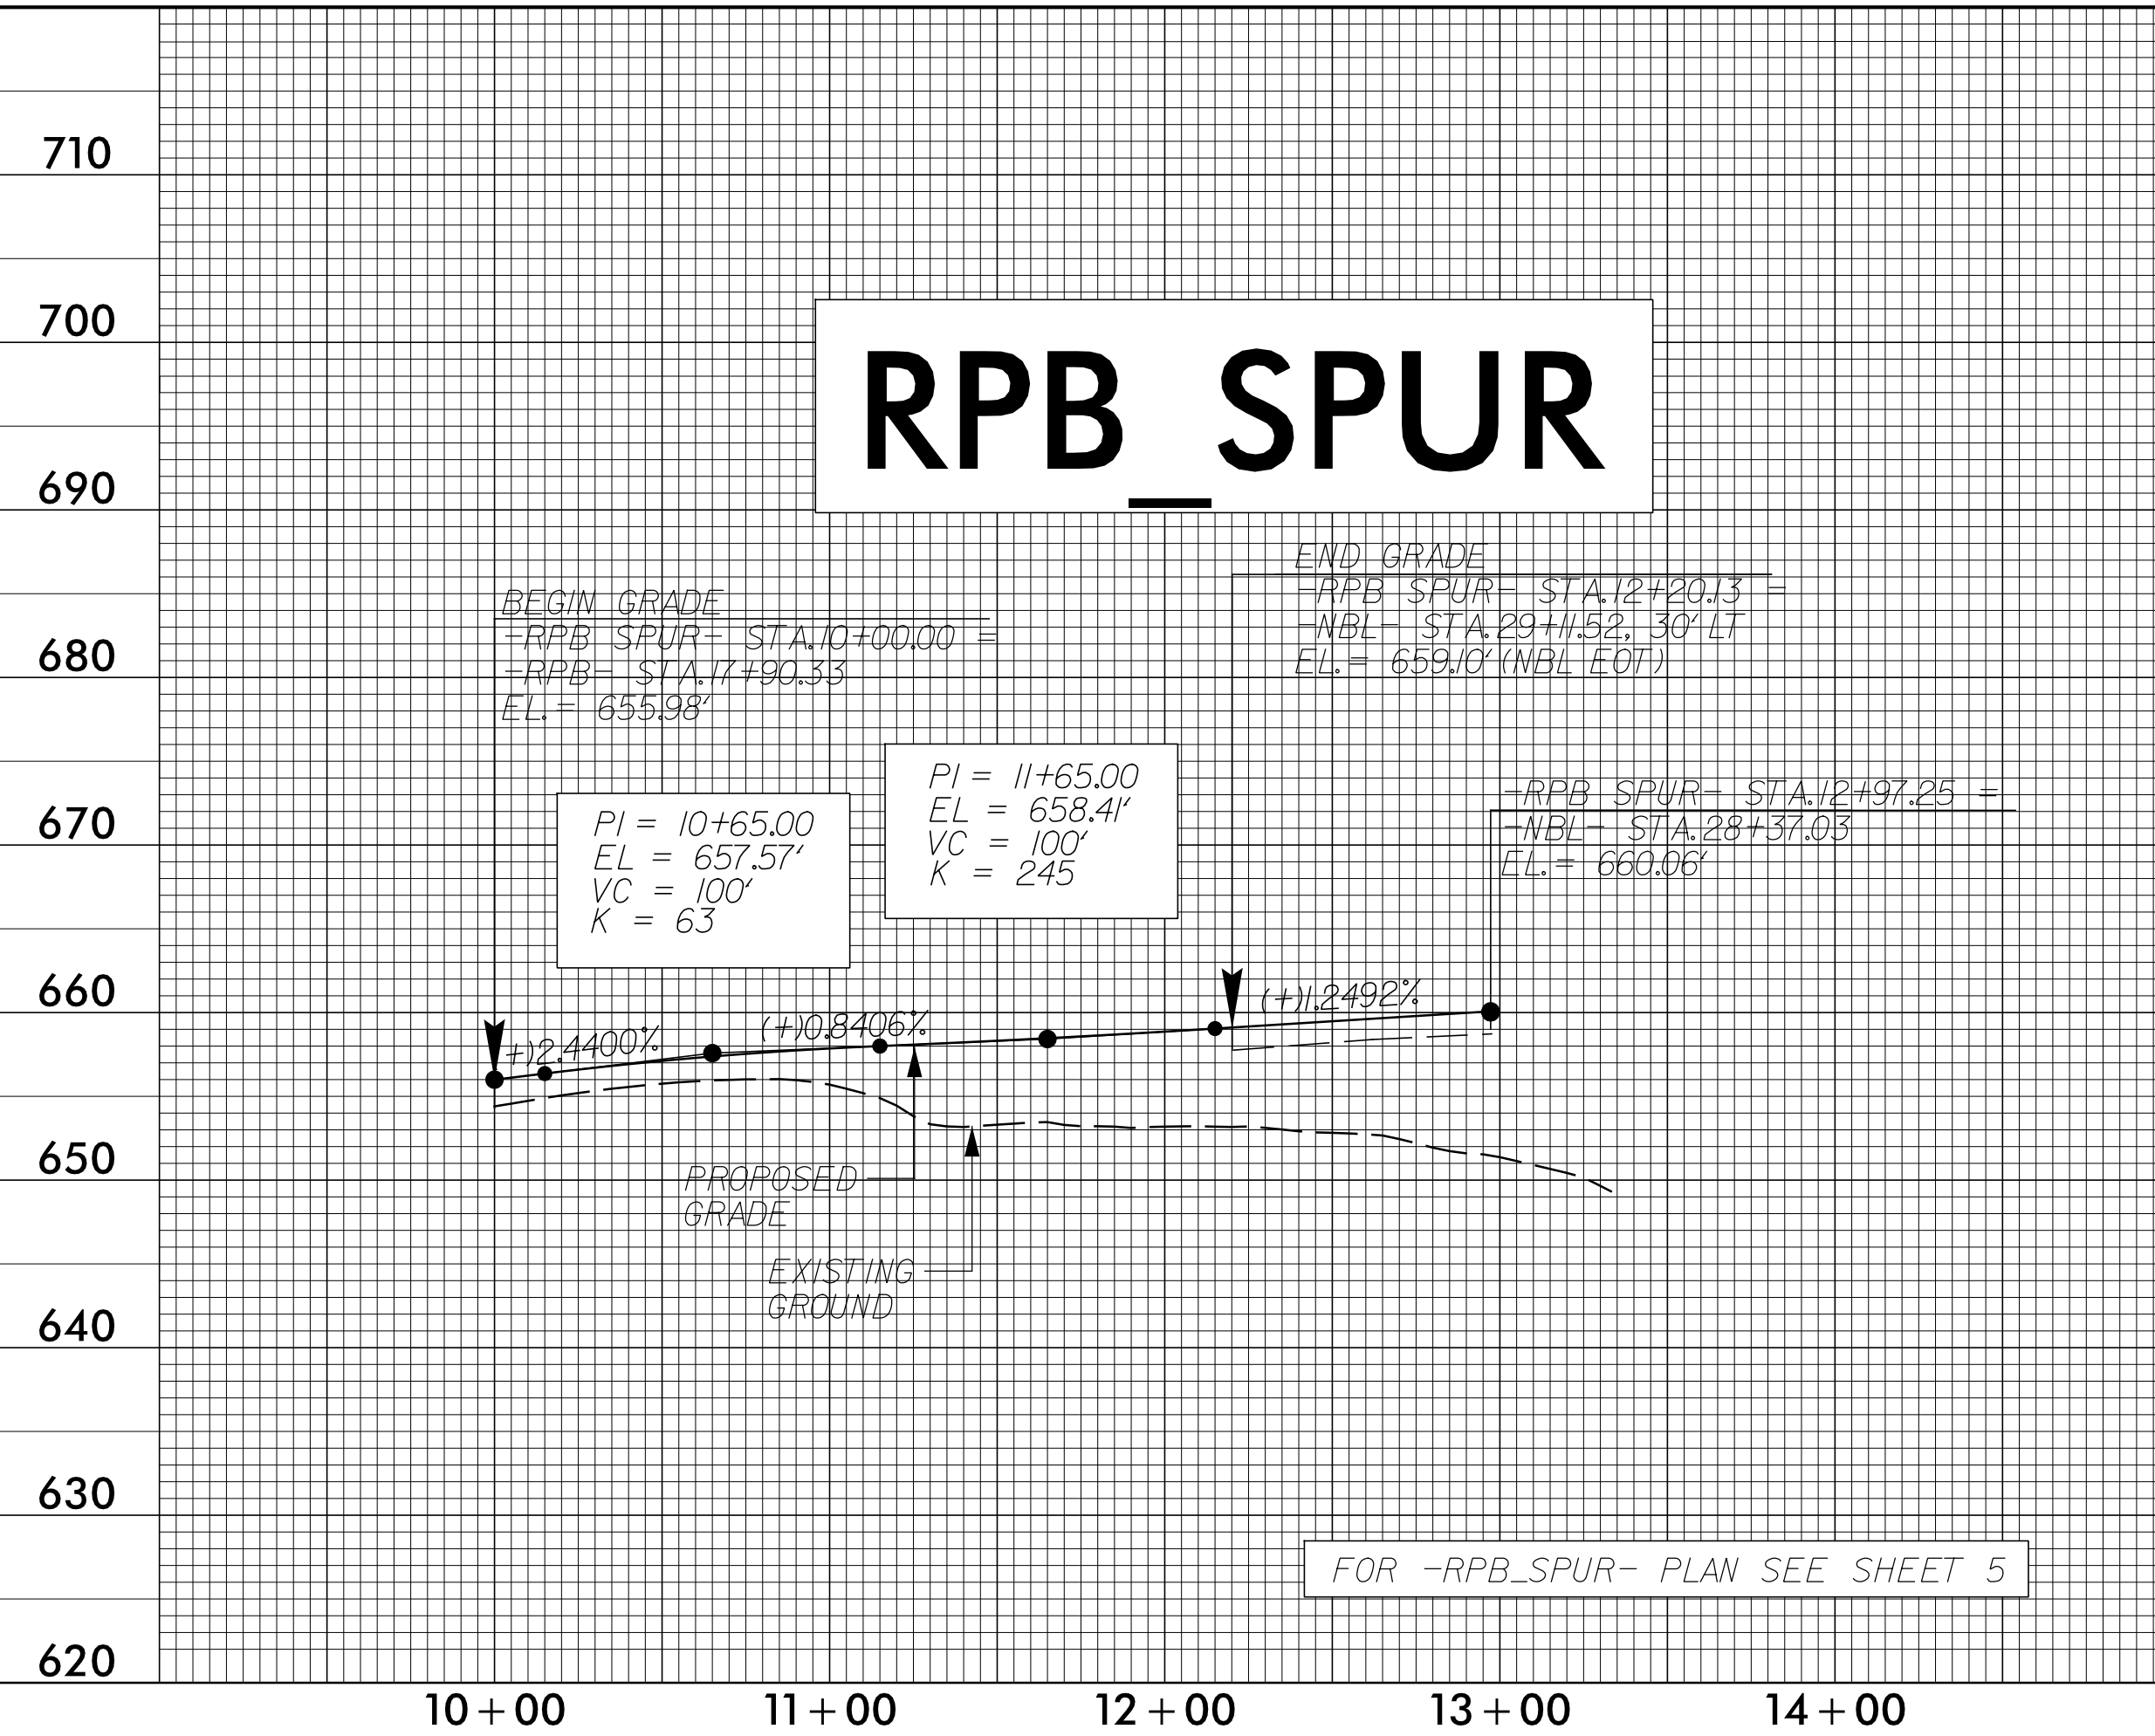

3/24/2017 11:49 PM
U:\3109A_Rdy_PFL.L_sheets.dgn
JTB:toed, buckner