
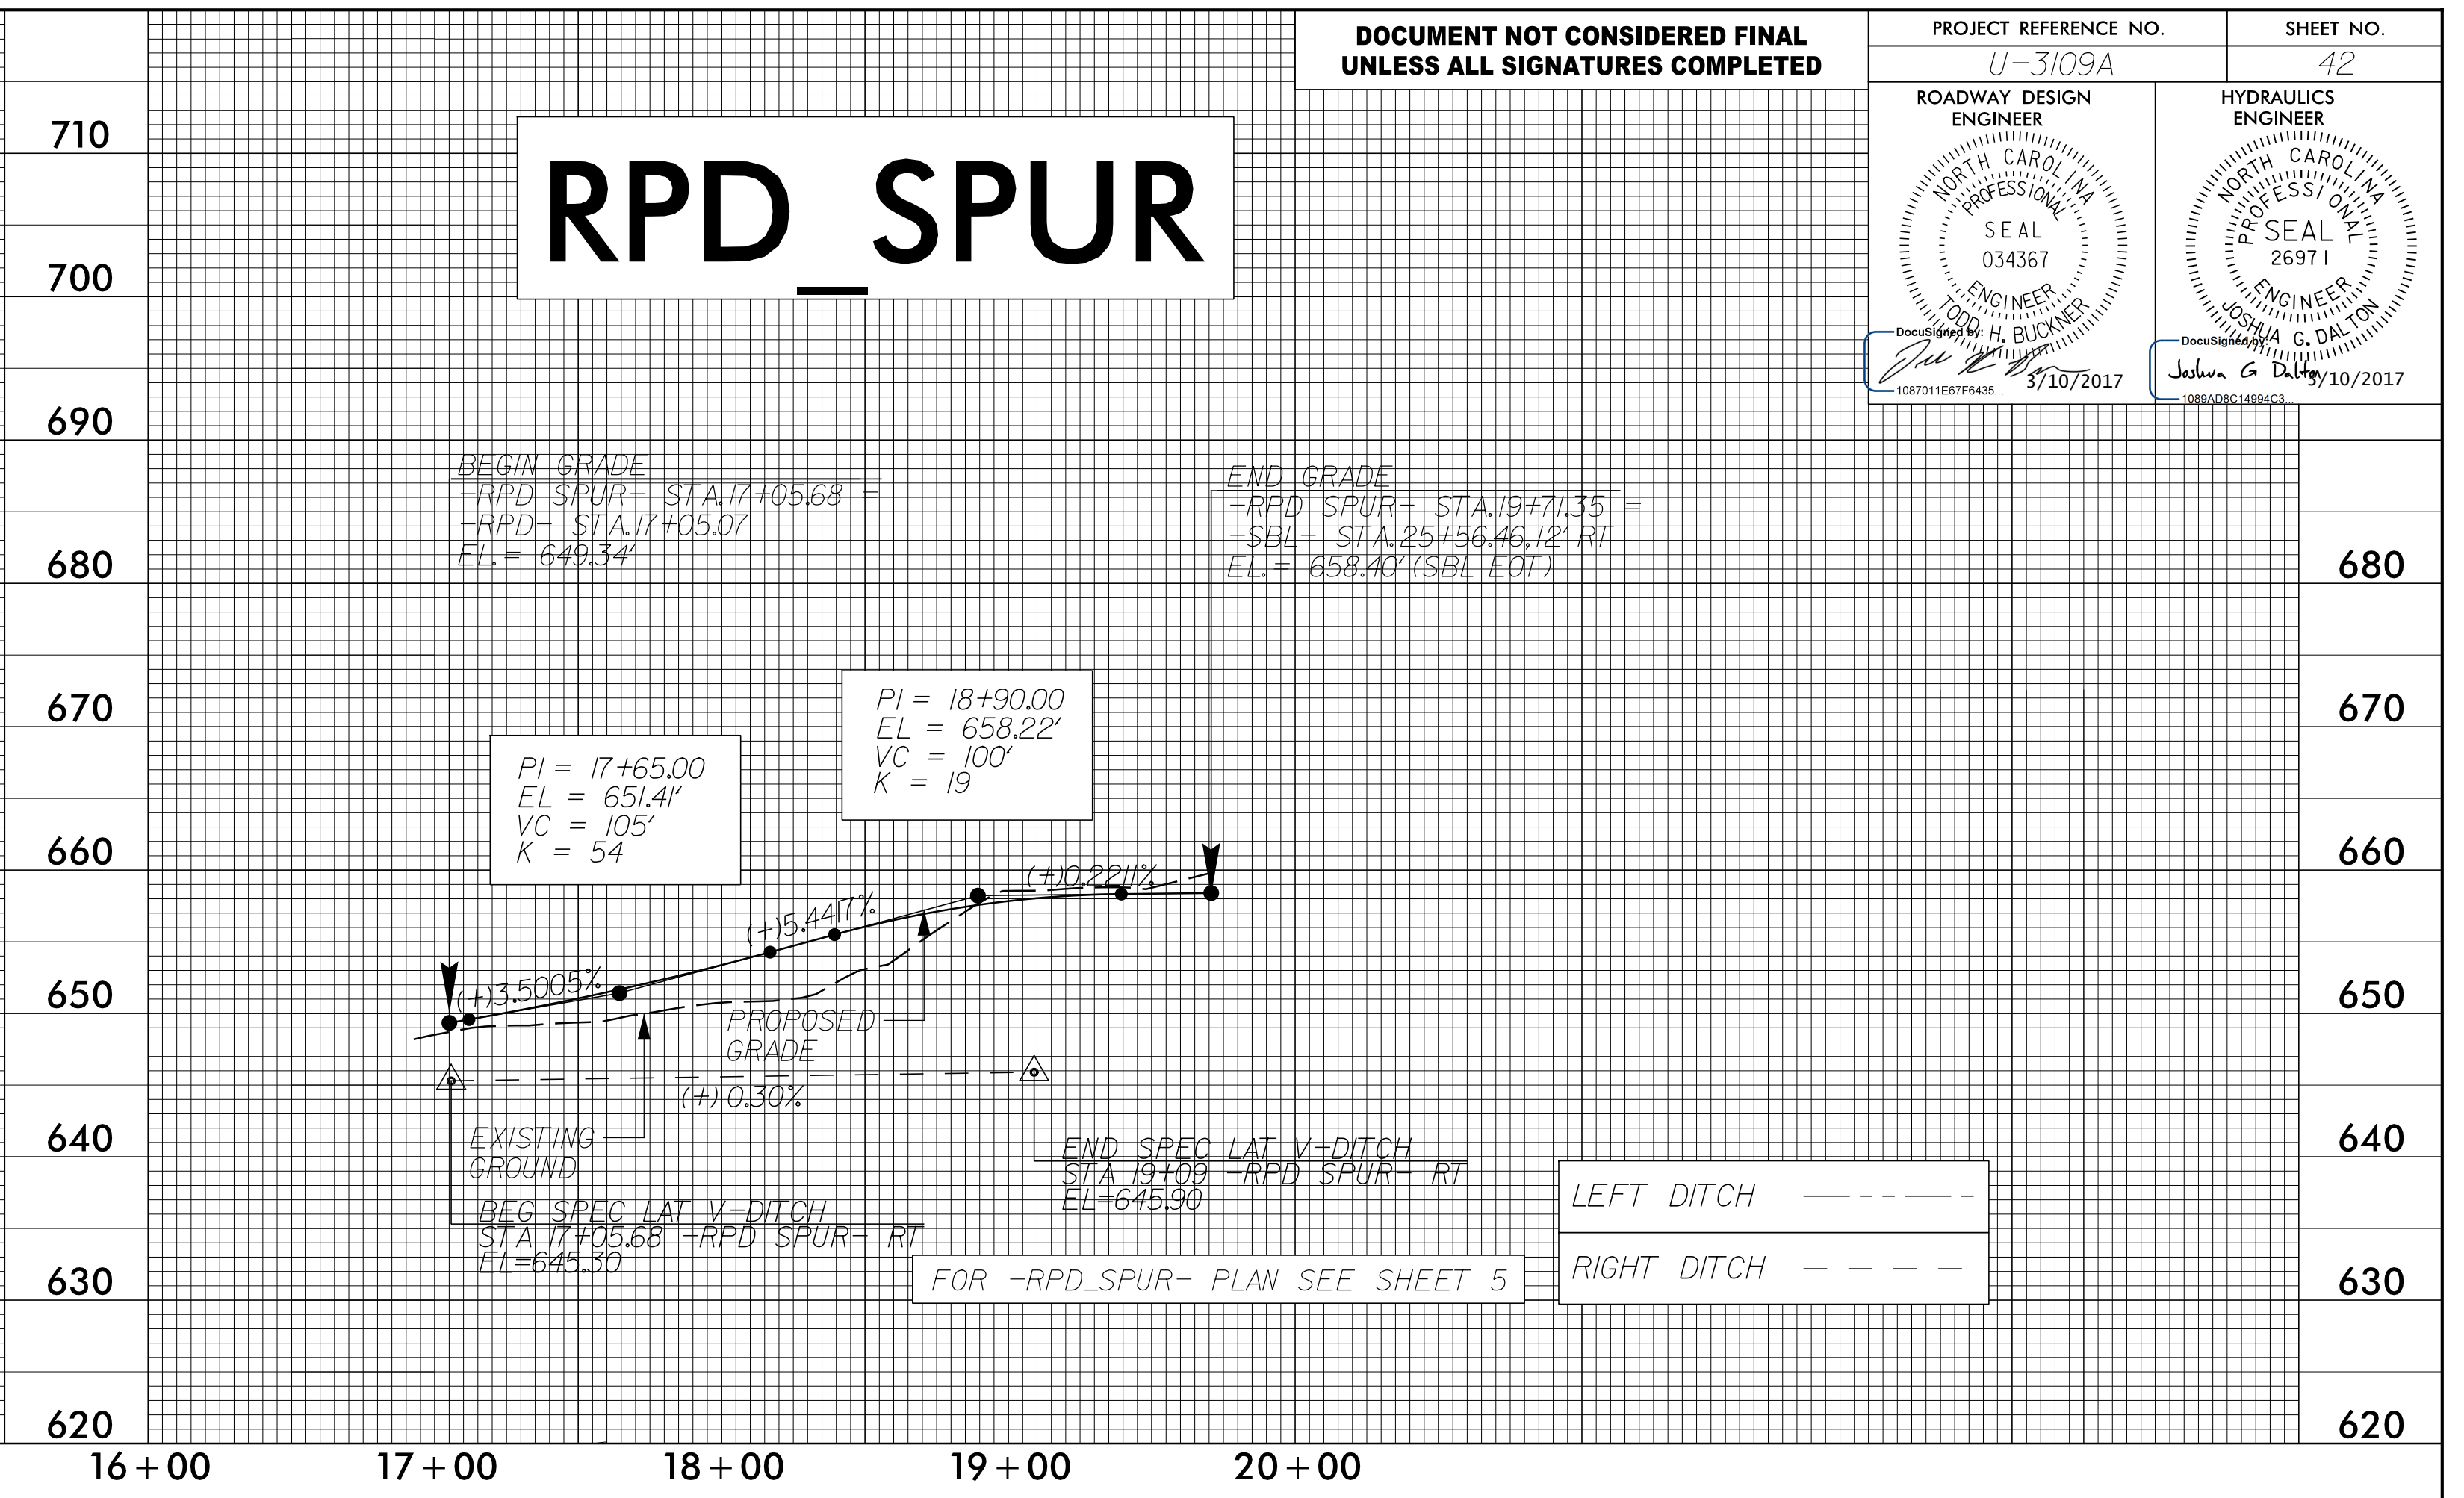


5/28/17

DOCUMENT NOT CONSIDERED FINAL  
UNLESS ALL SIGNATURES COMPLETED

PROJECT REFERENCE NO. U-3109A	SHEET NO. 42
ROADWAY DESIGN ENGINEER NORTH CAROLINA PROFESSIONAL SEAL 034367 JOSHUA G. DALTON	HYDRAULICS ENGINEER NORTH CAROLINA PROFESSIONAL SEAL 26971 JOSHUA G. DALTON
3/10/2017	3/10/2017

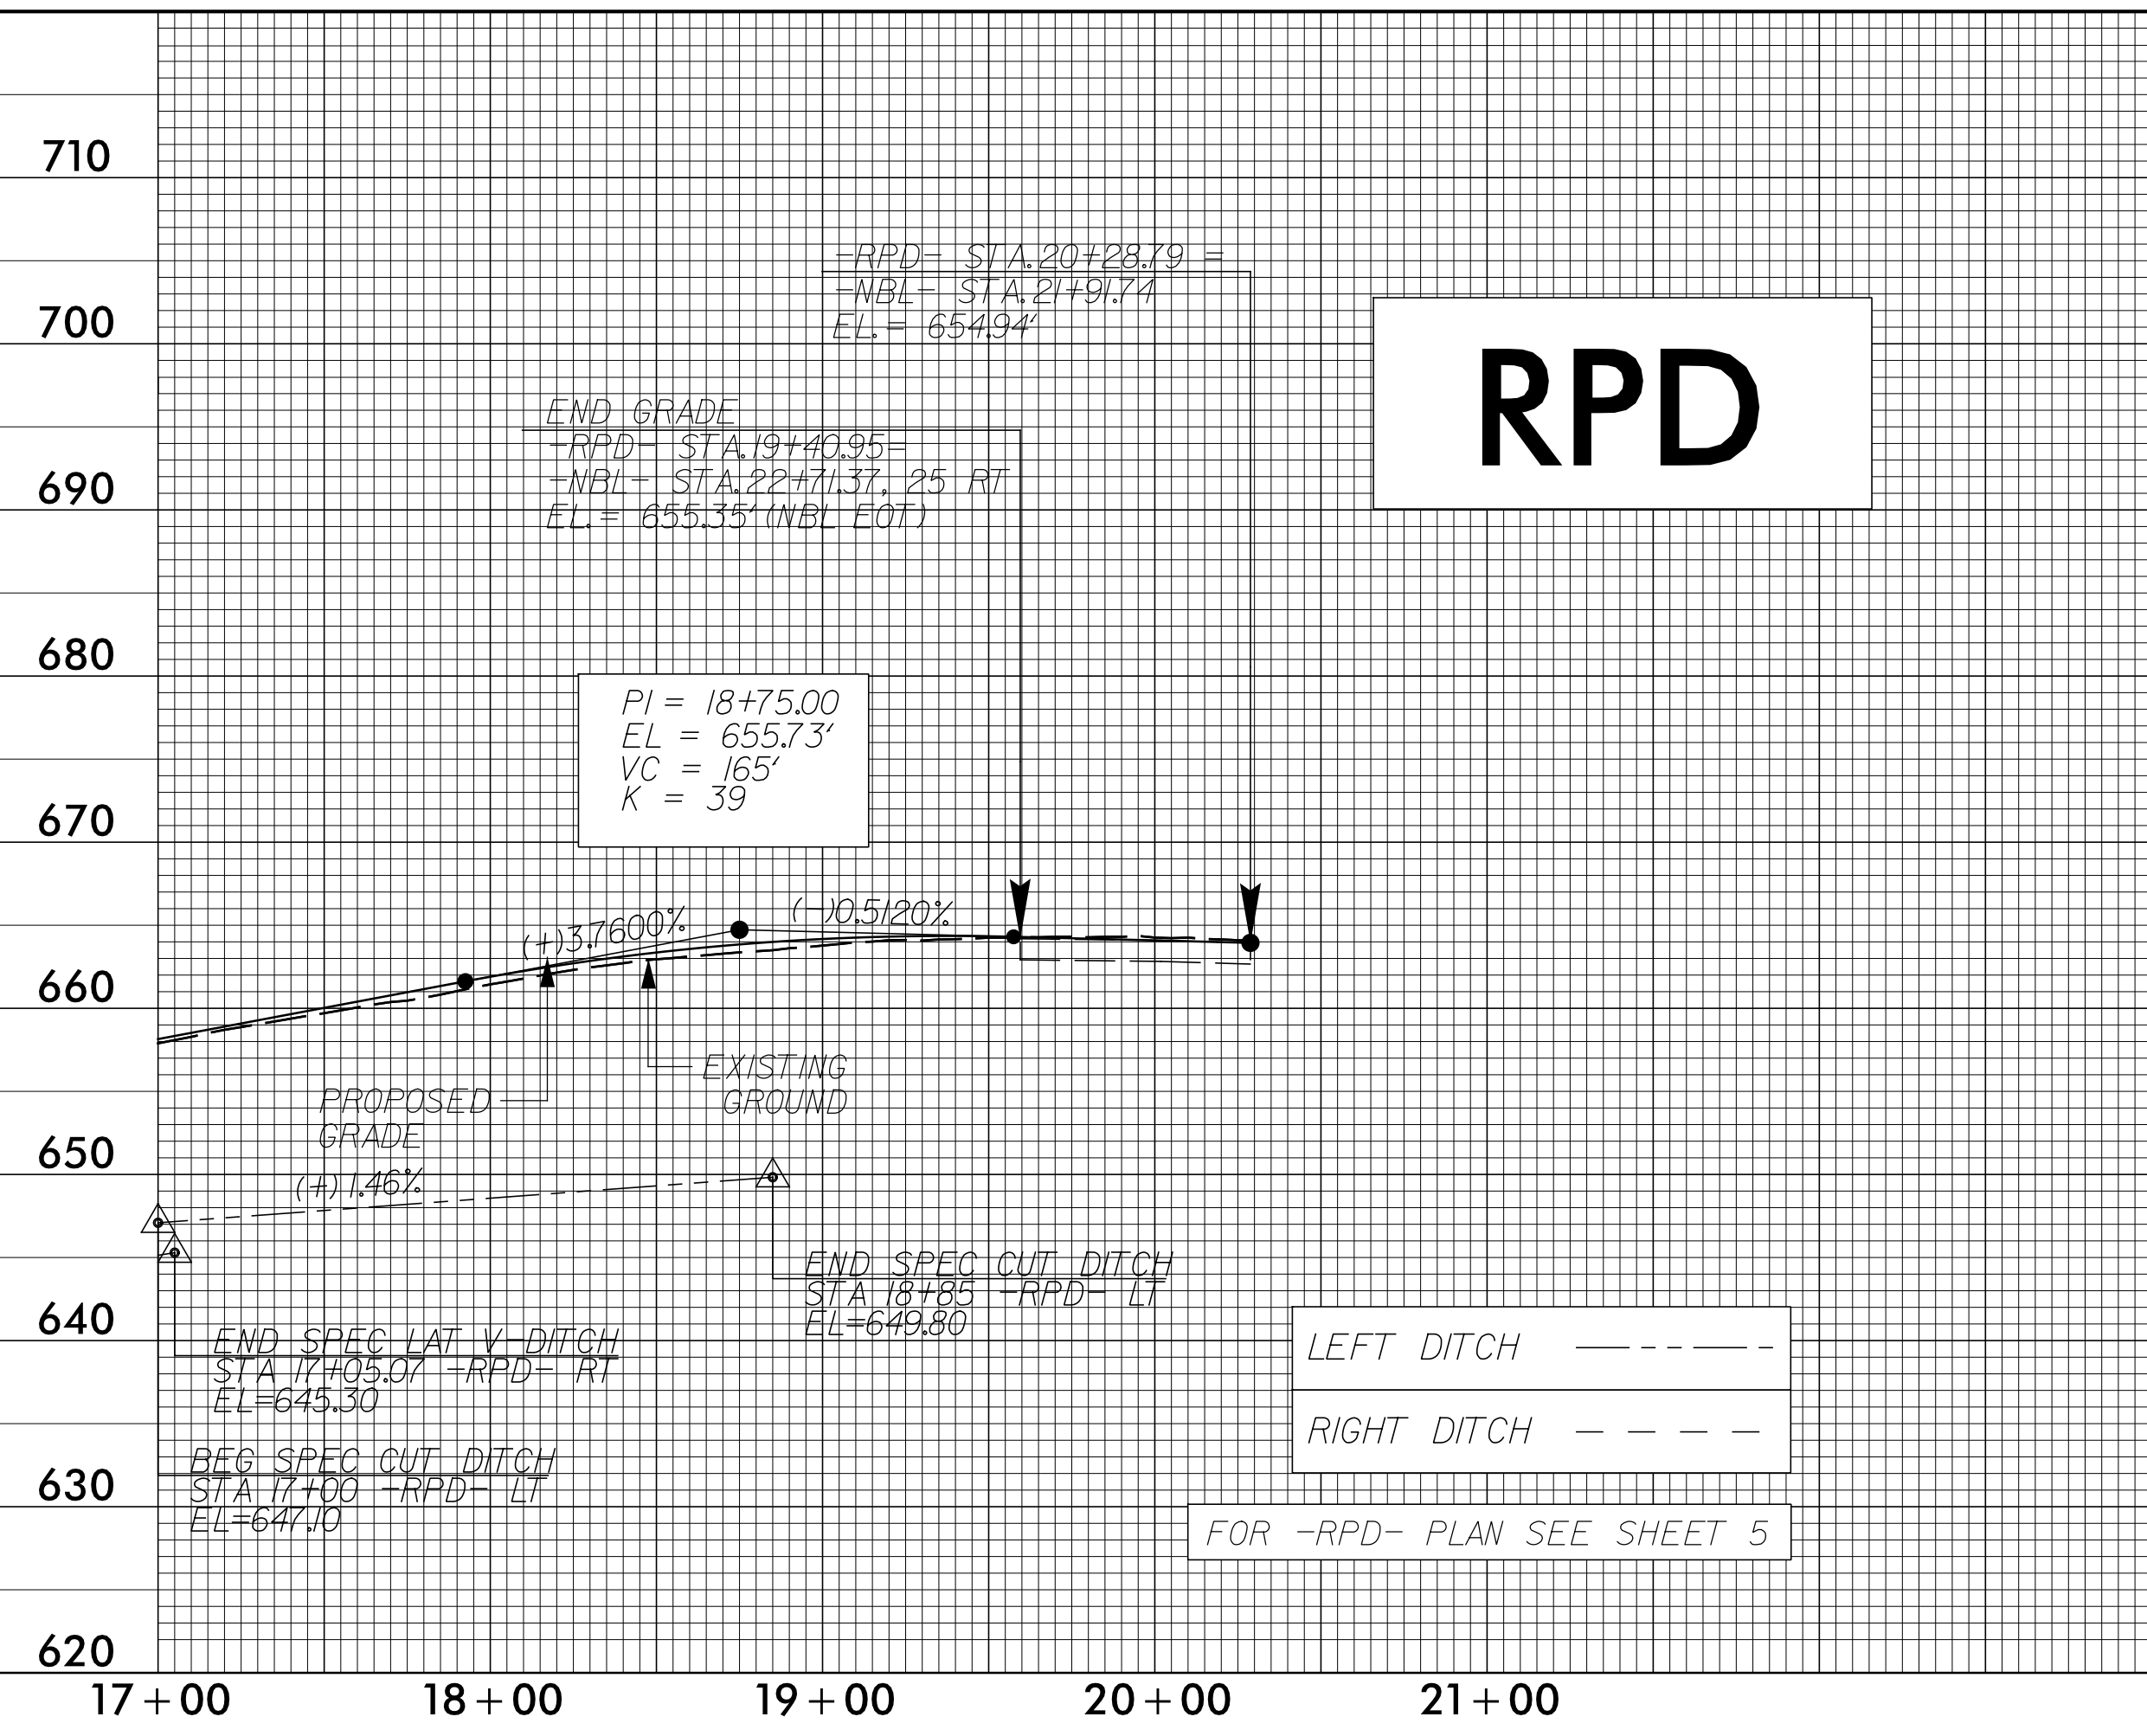

3/10/2017 10:14 AM N:\3109A\_Rdy\_PFL\_L\_sheets.dgn  
JG Dalton