
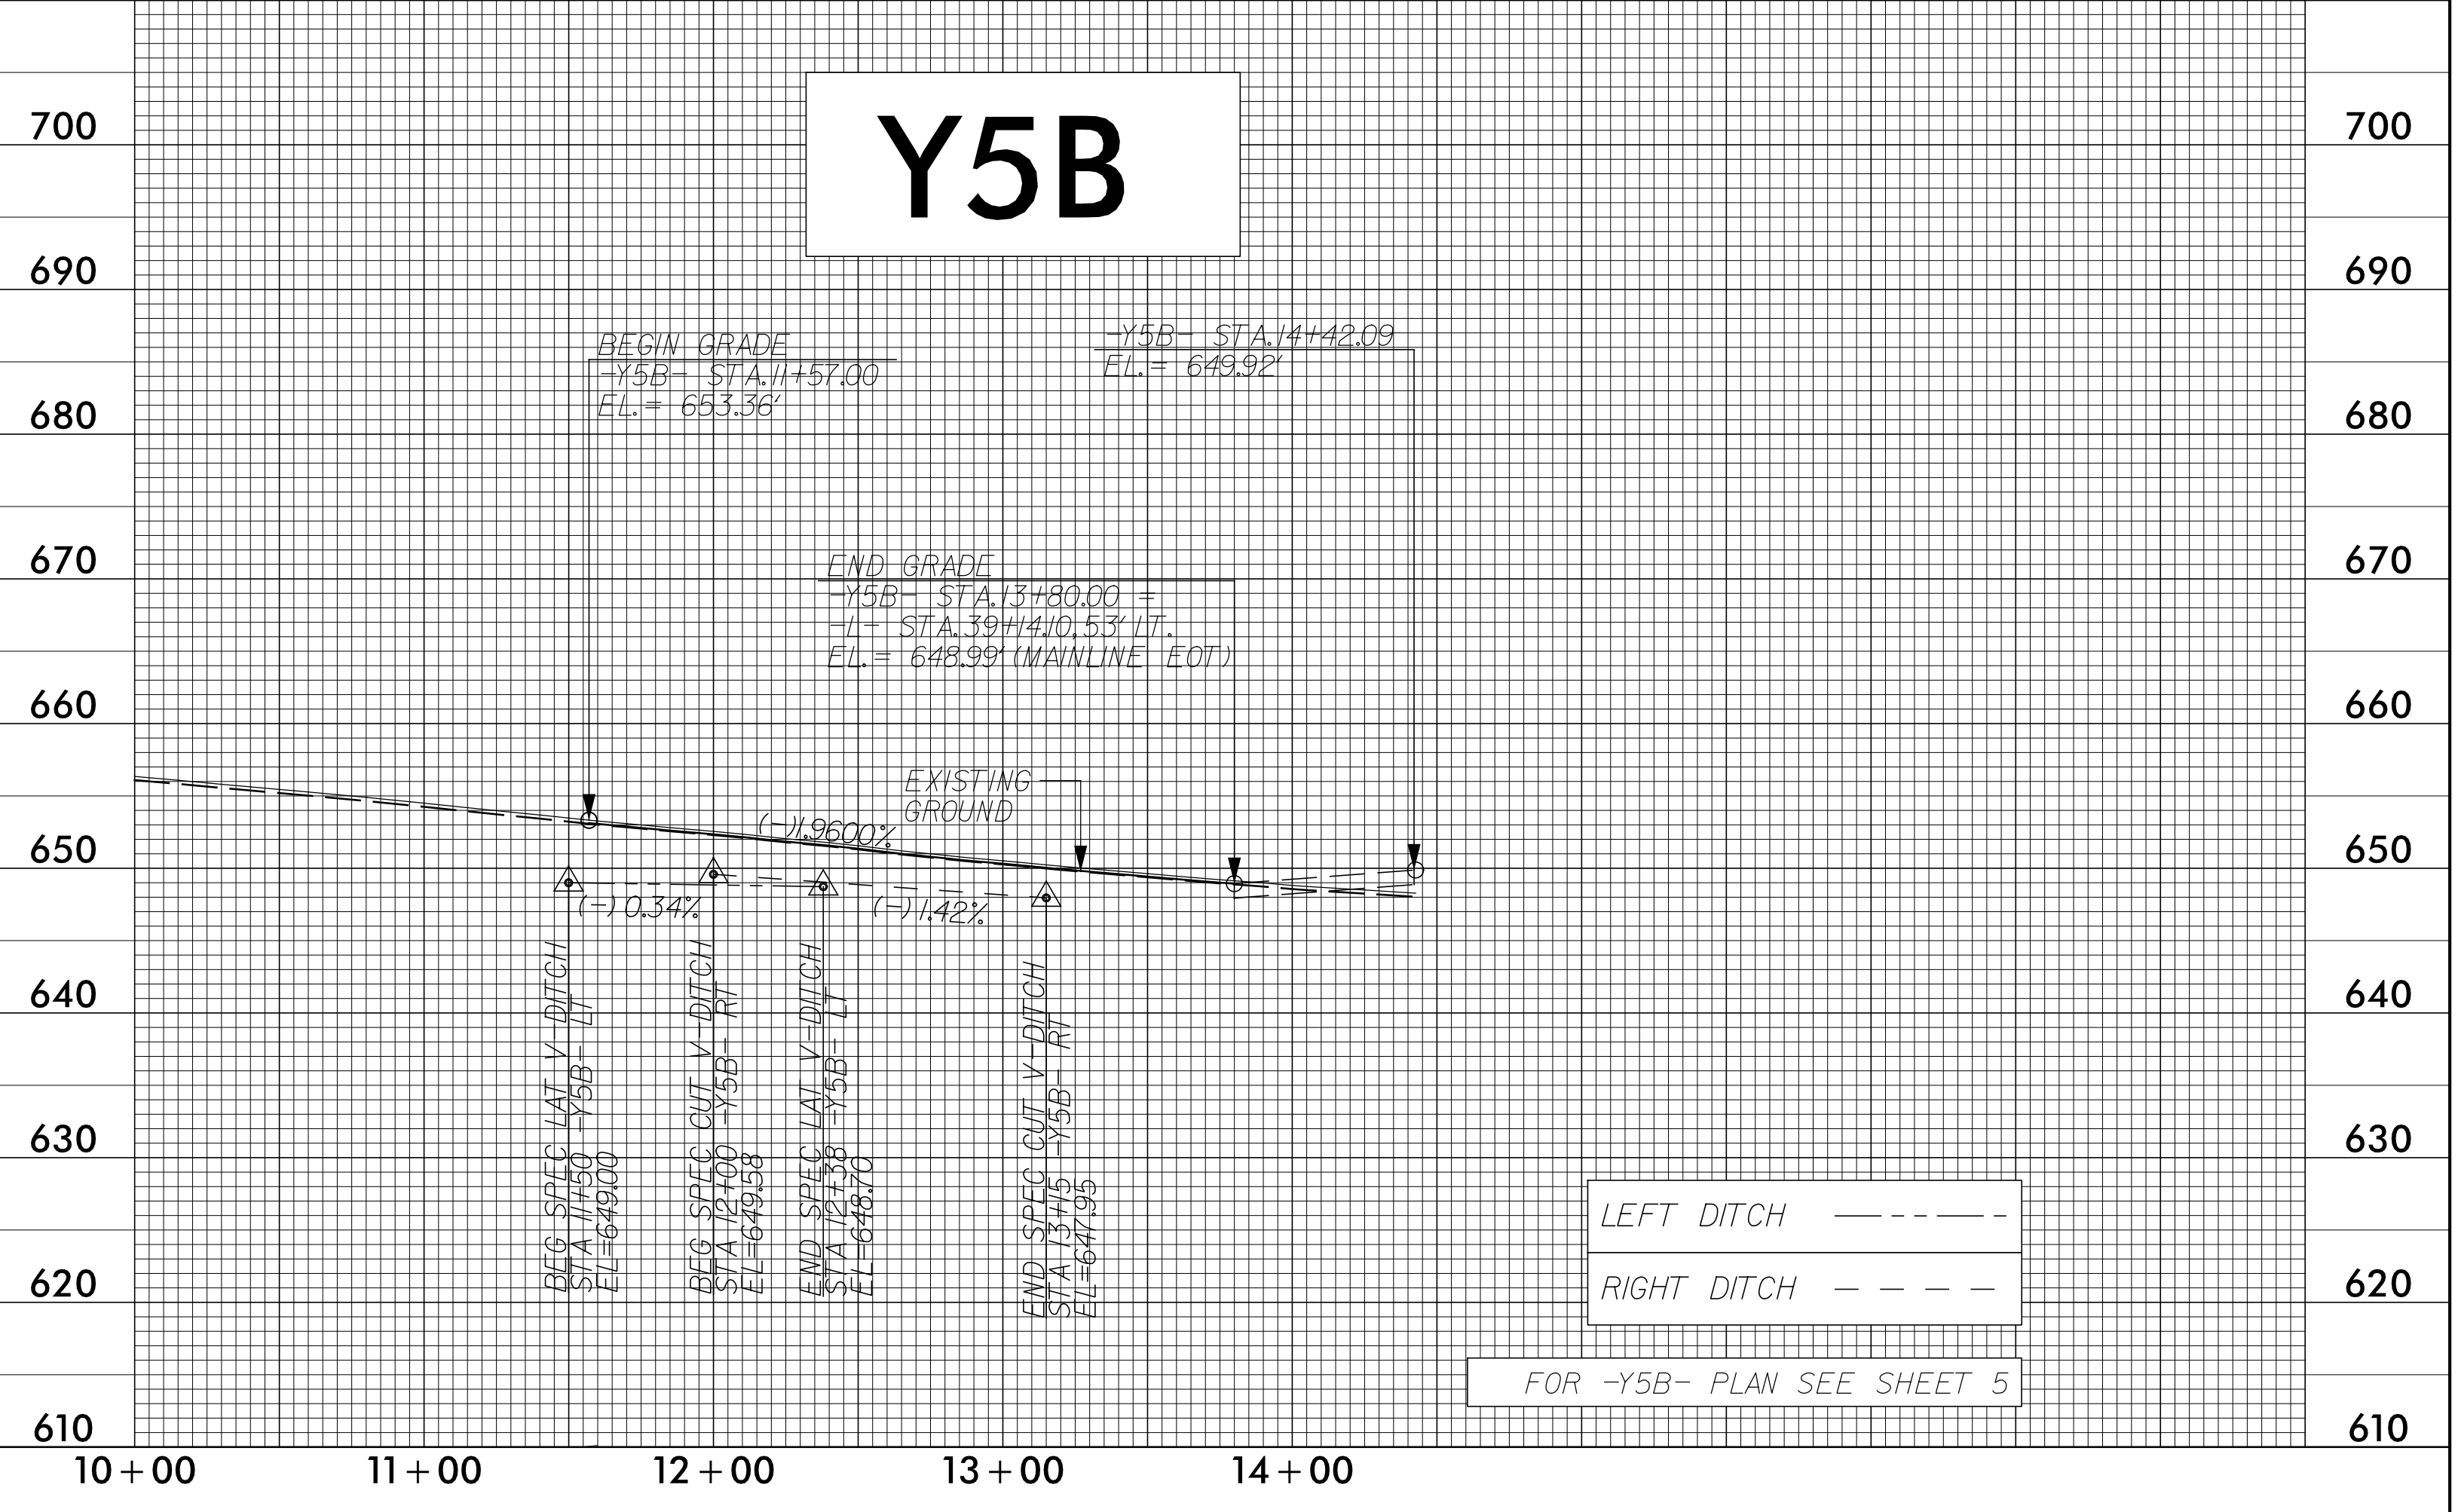
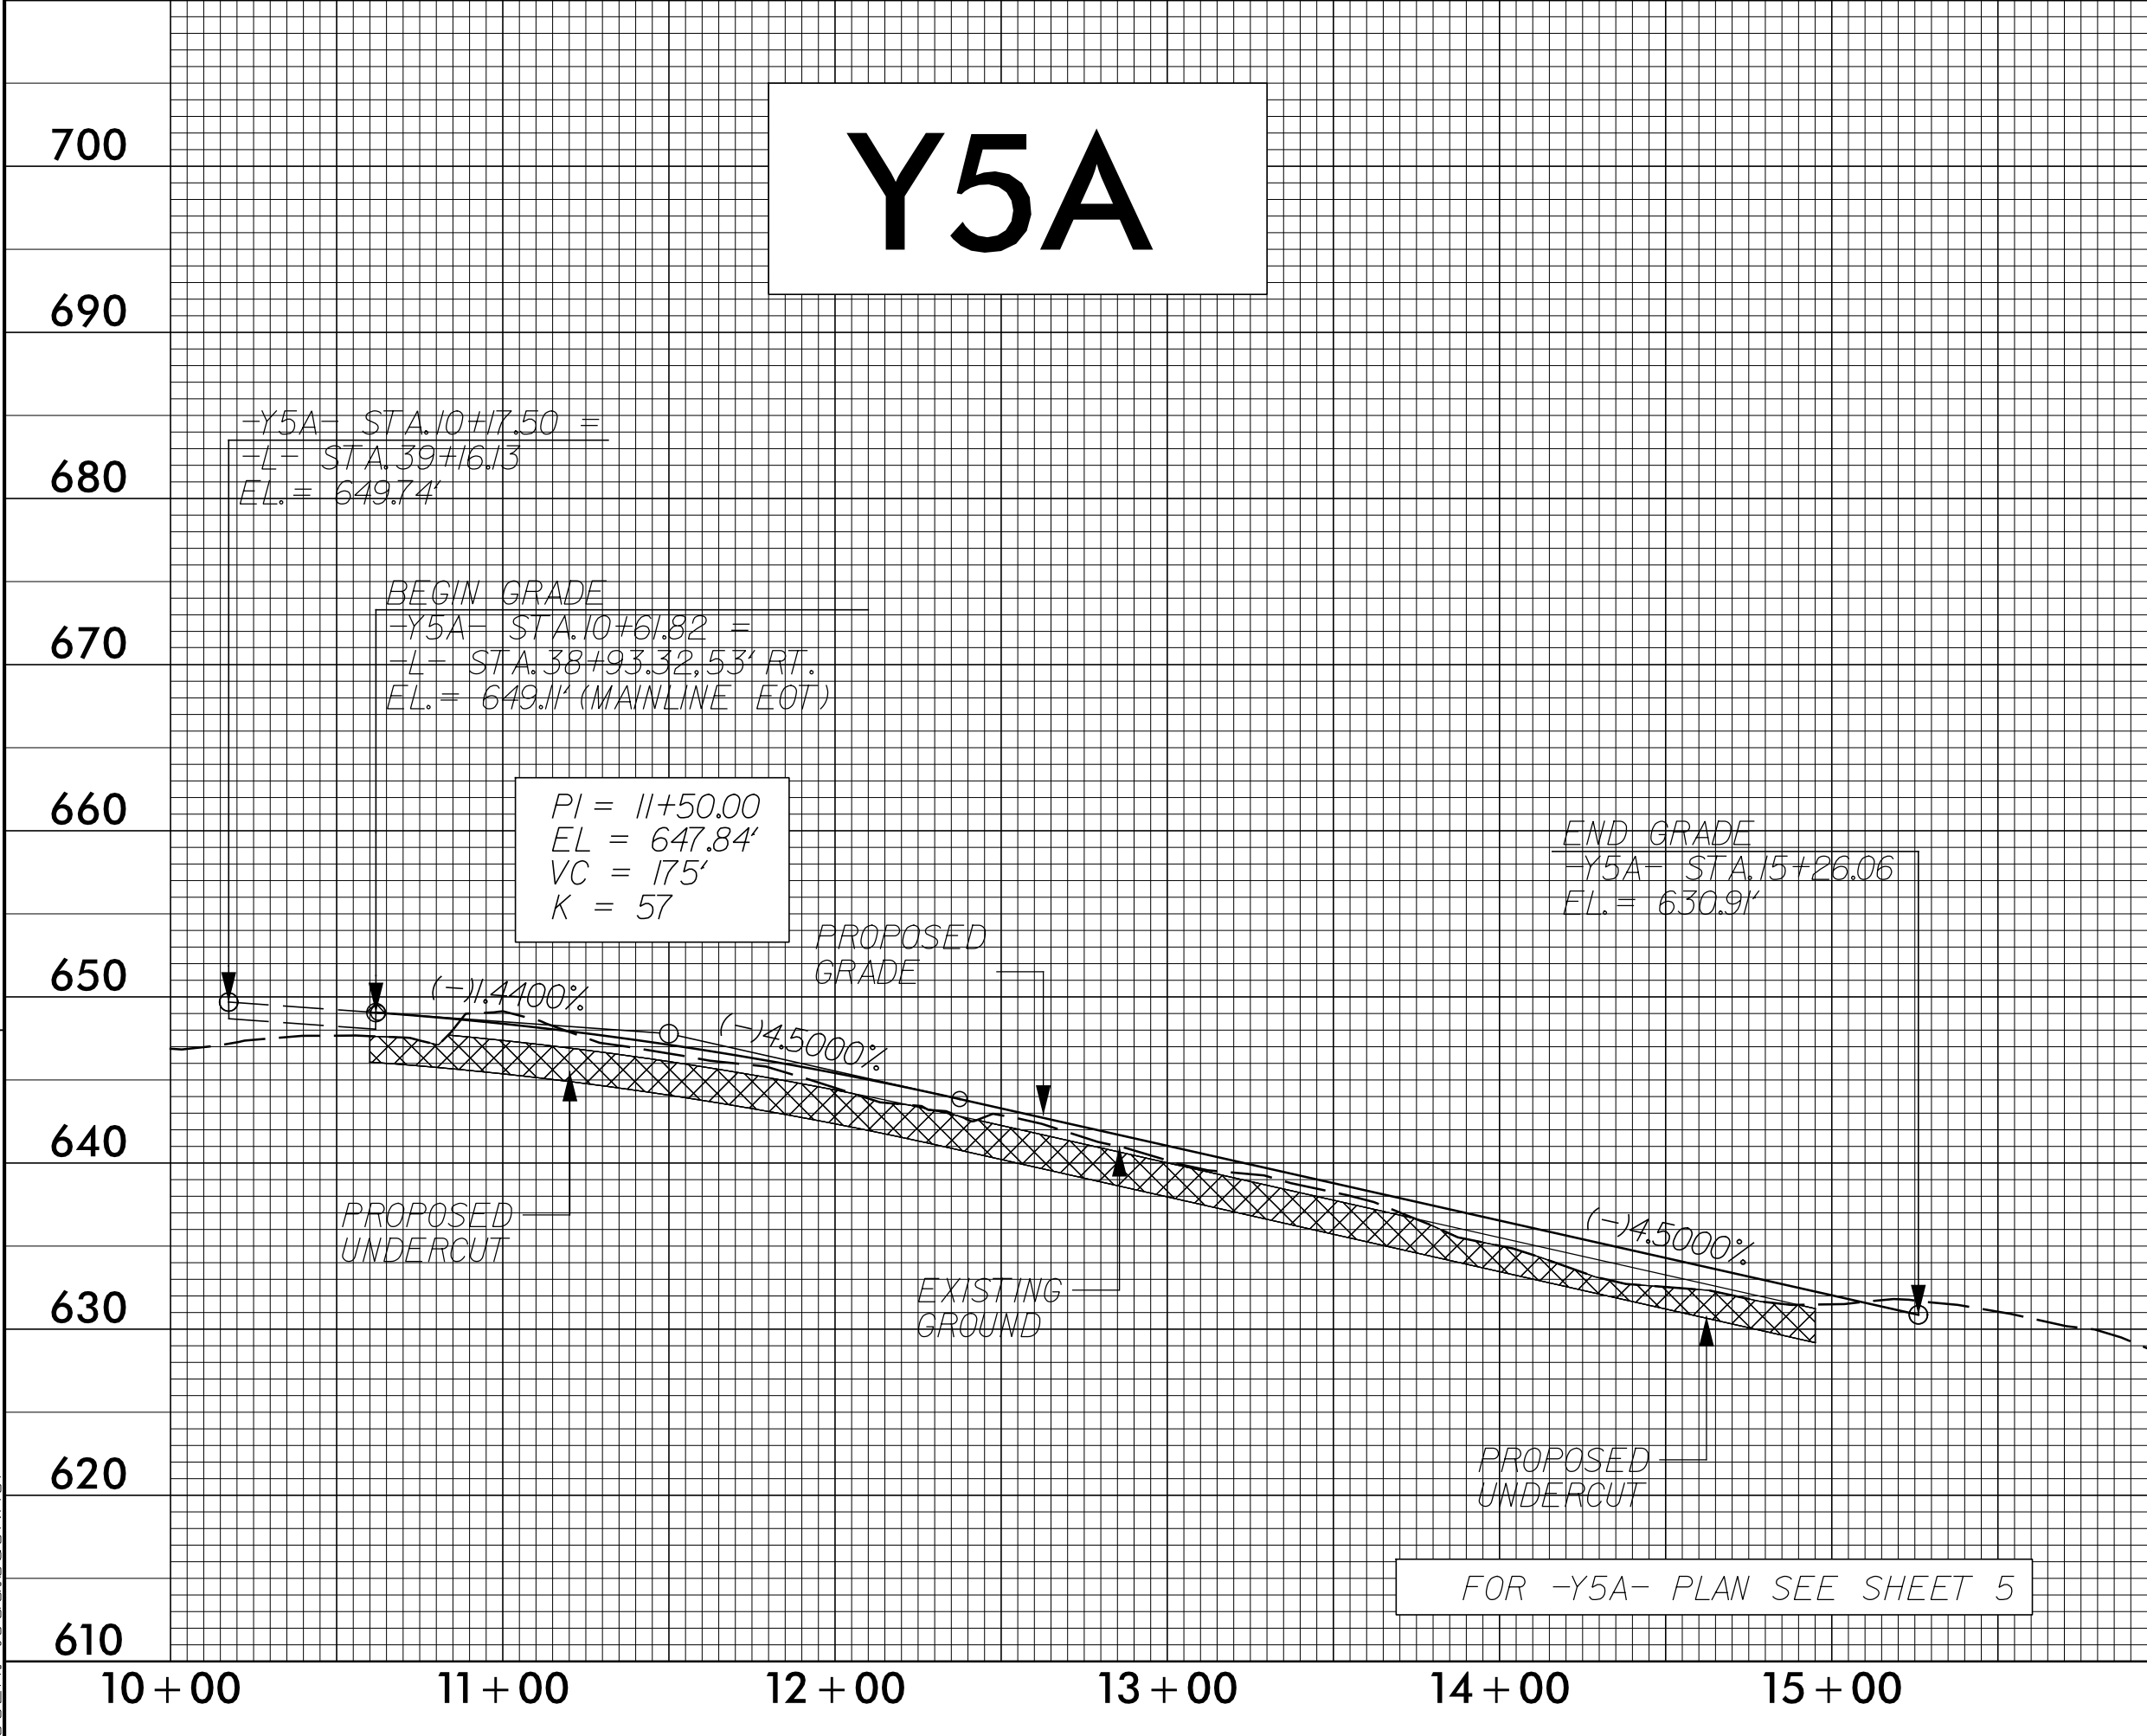
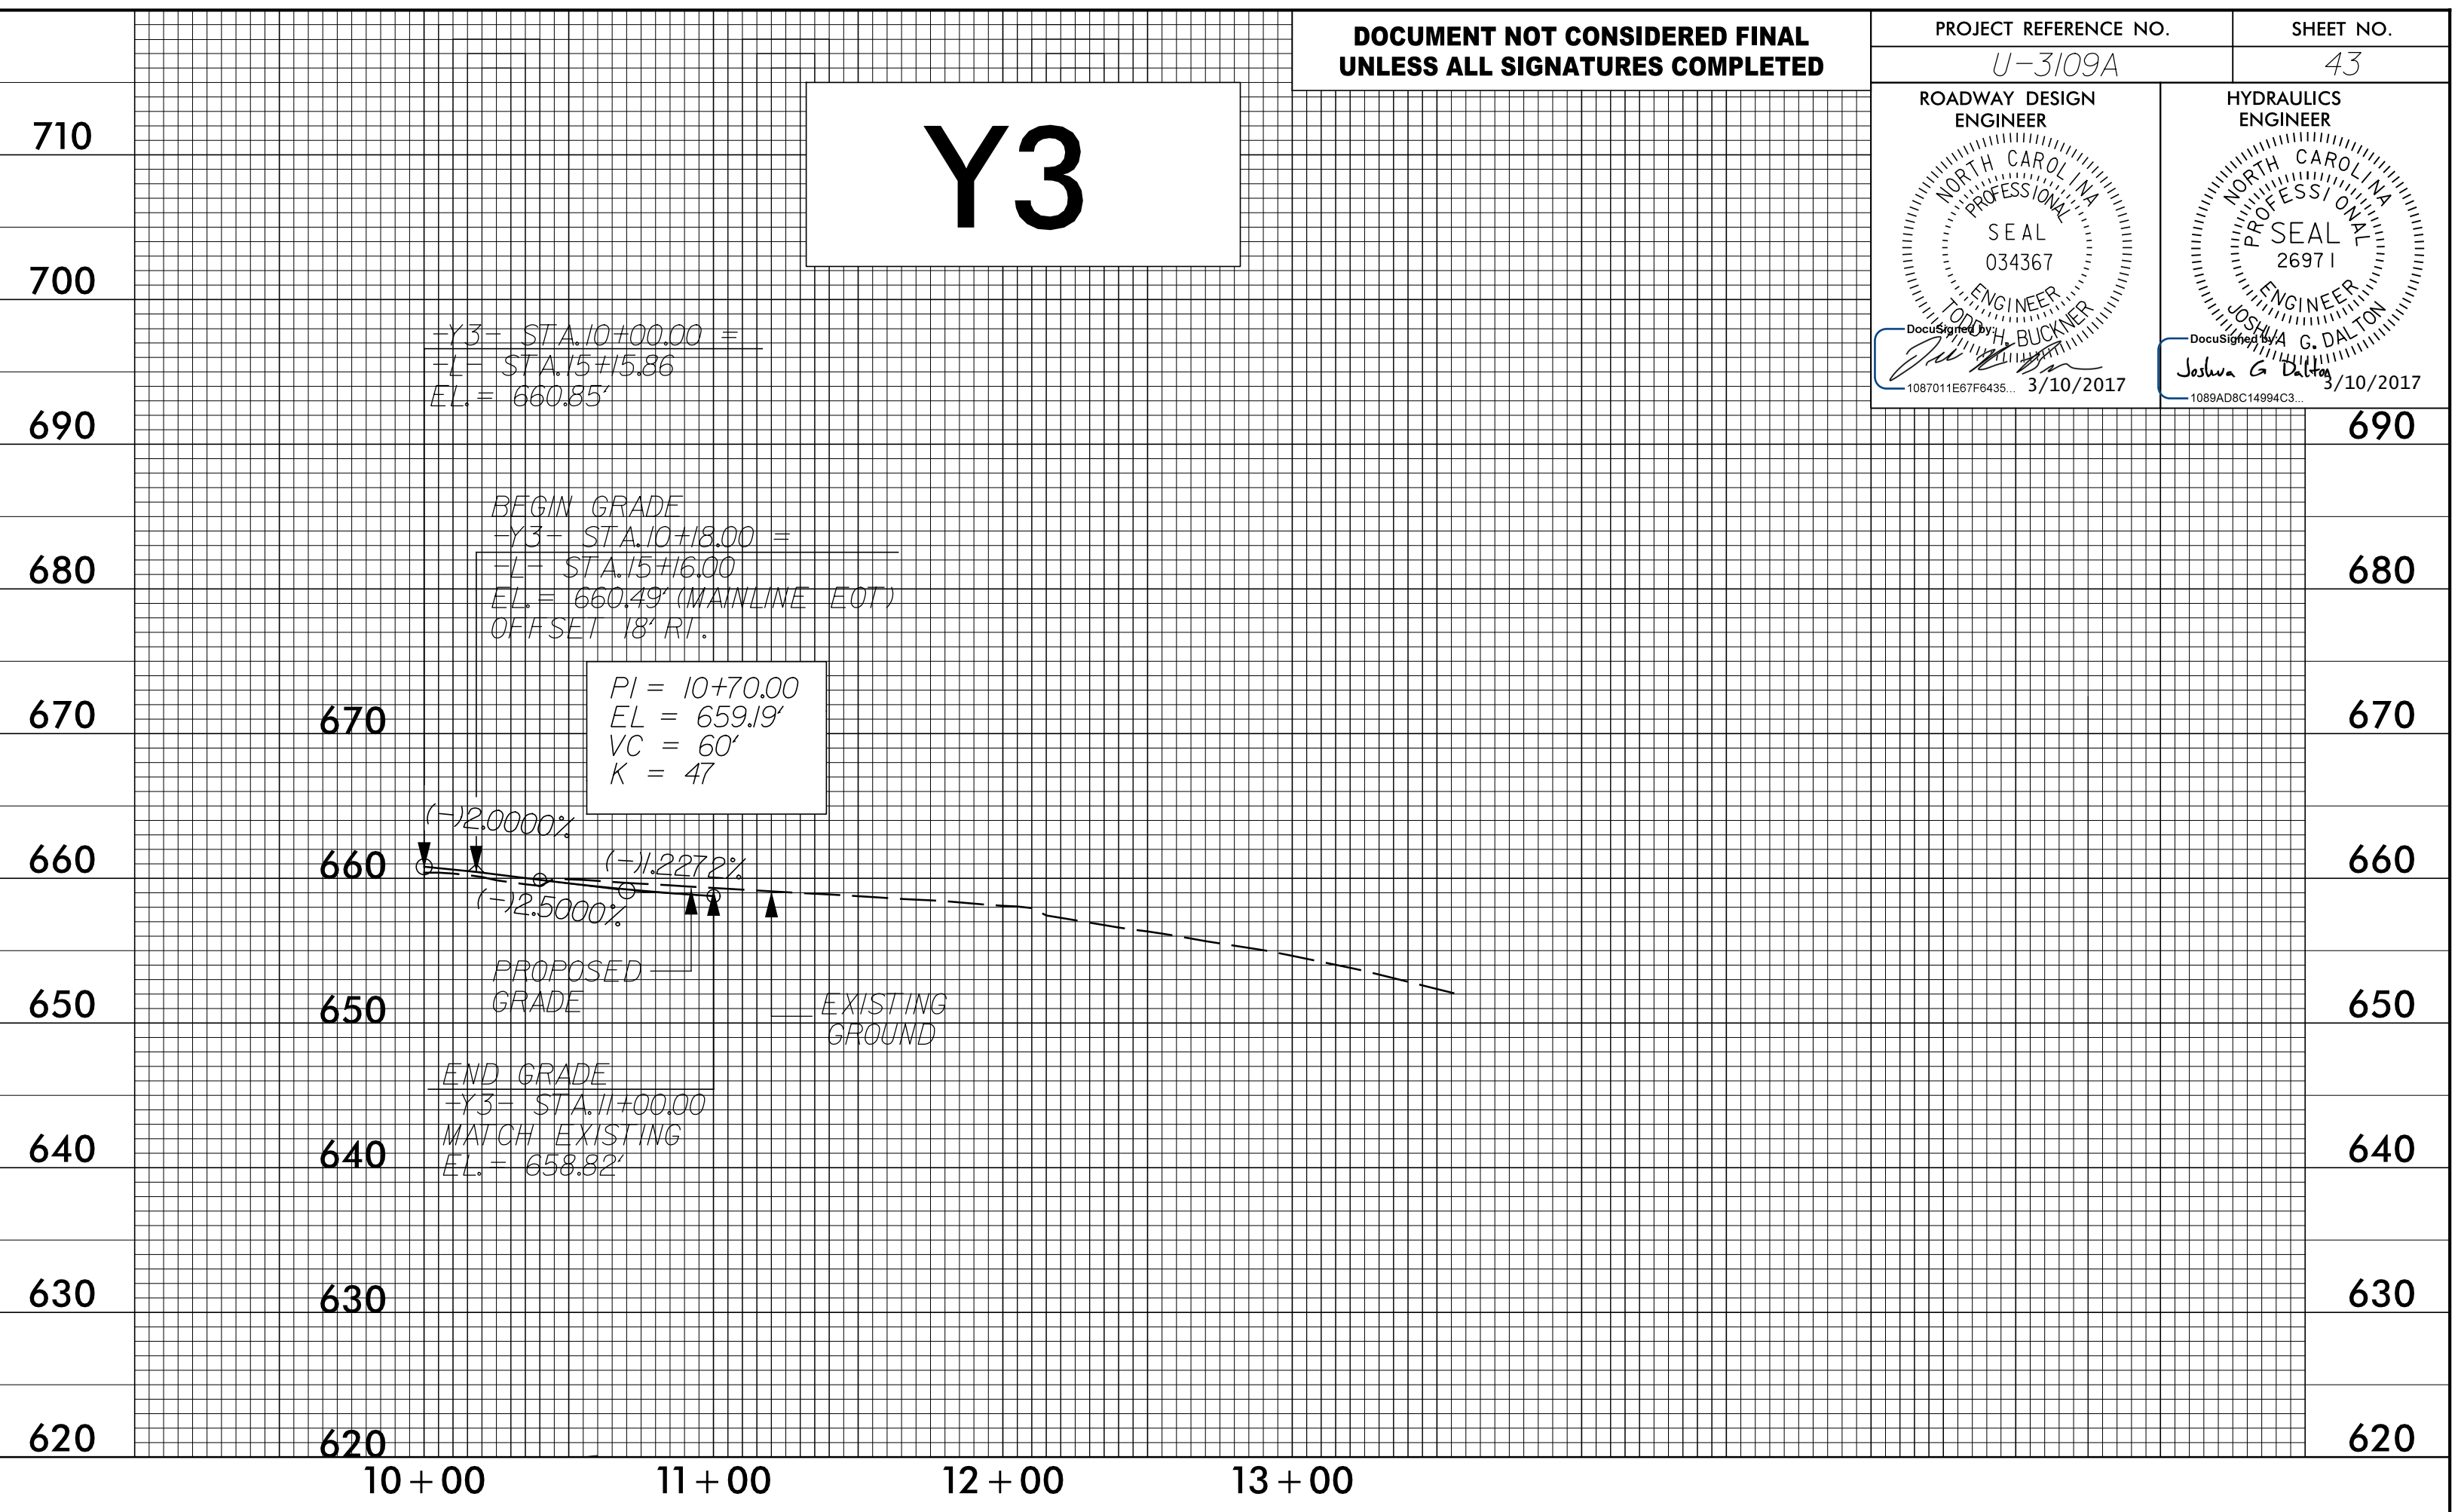


5/28/99

DOCUMENT NOT CONSIDERED FINAL  
UNLESS ALL SIGNATURES COMPLETED

PROJECT REFERENCE NO. U-3109A	SHEET NO. 43
ROADWAY DESIGN ENGINEER NORTH CAROLINA PROFESSIONAL SEAL 034367 D. BUCKNER	HYDRAULICS ENGINEER NORTH CAROLINA PROFESSIONAL SEAL 26971 J. DALTON
3/10/2017	3/10/2017

REVISIONS

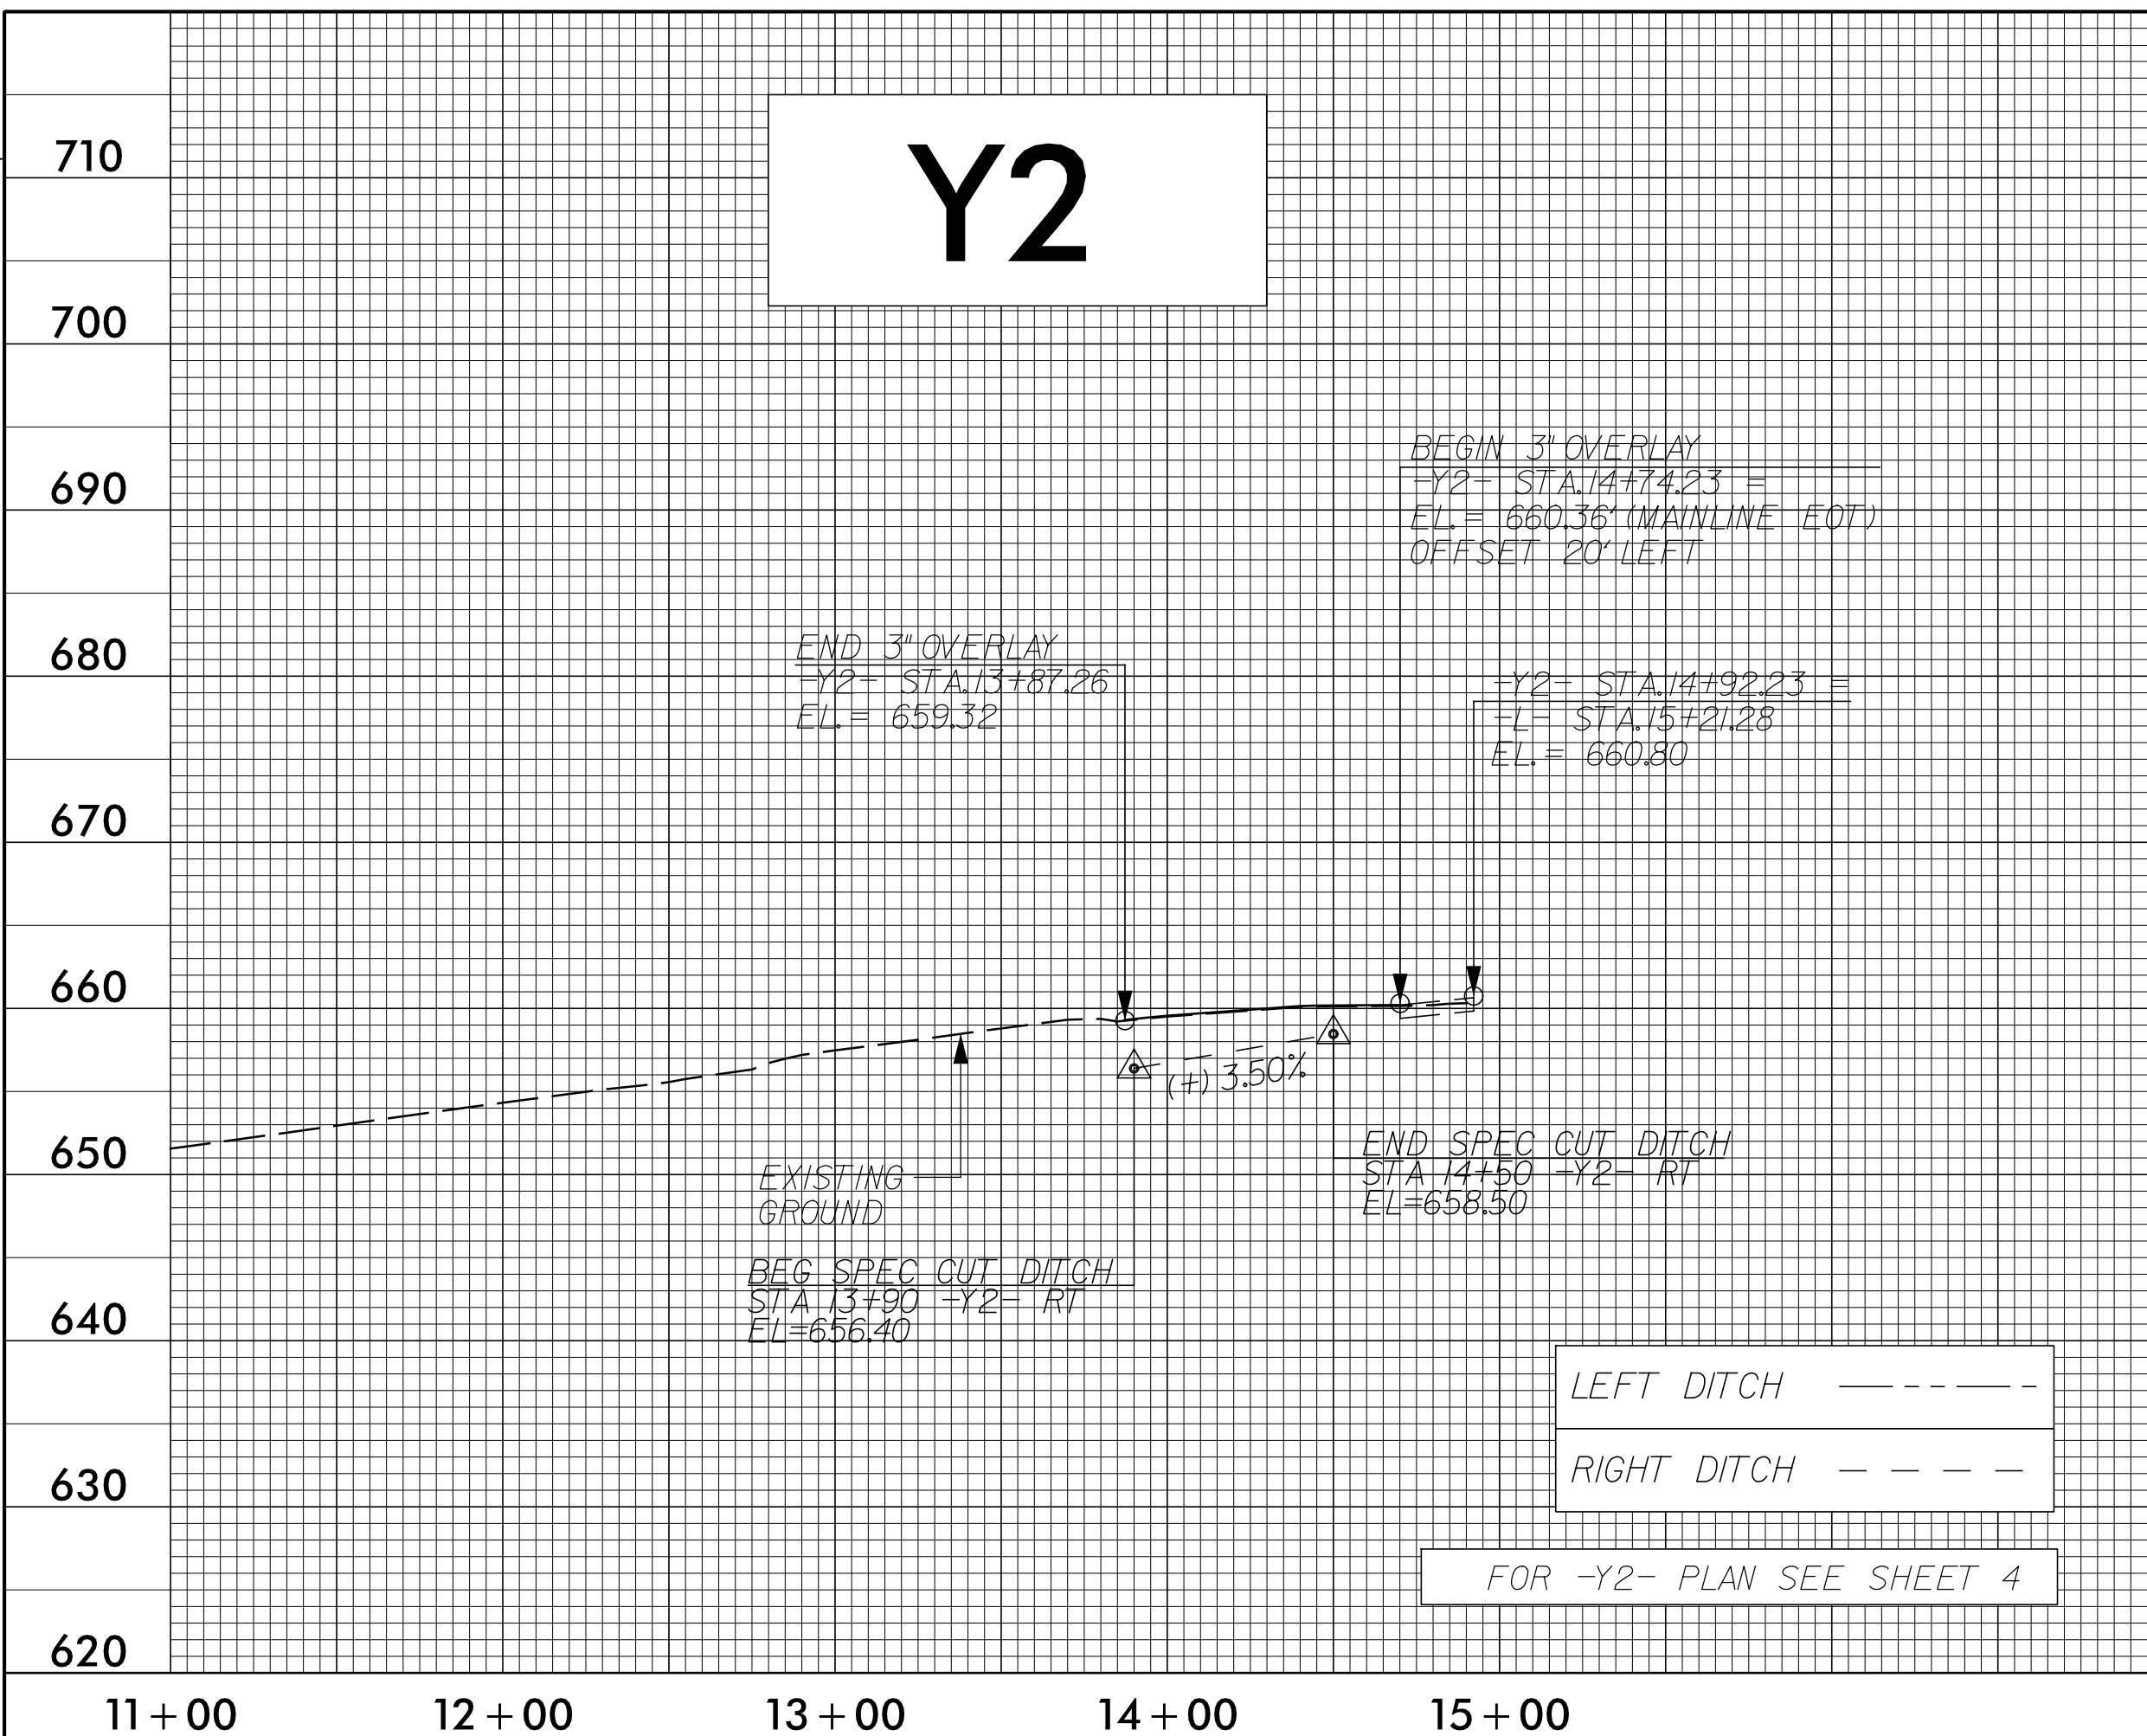

2/24/2017 10:38 PM  
R:\Roadway\Projects\U3109A\_r.dwg\_PFL\_Y\_LINES\_SHEETS.dgn  
User: todd.buckner