
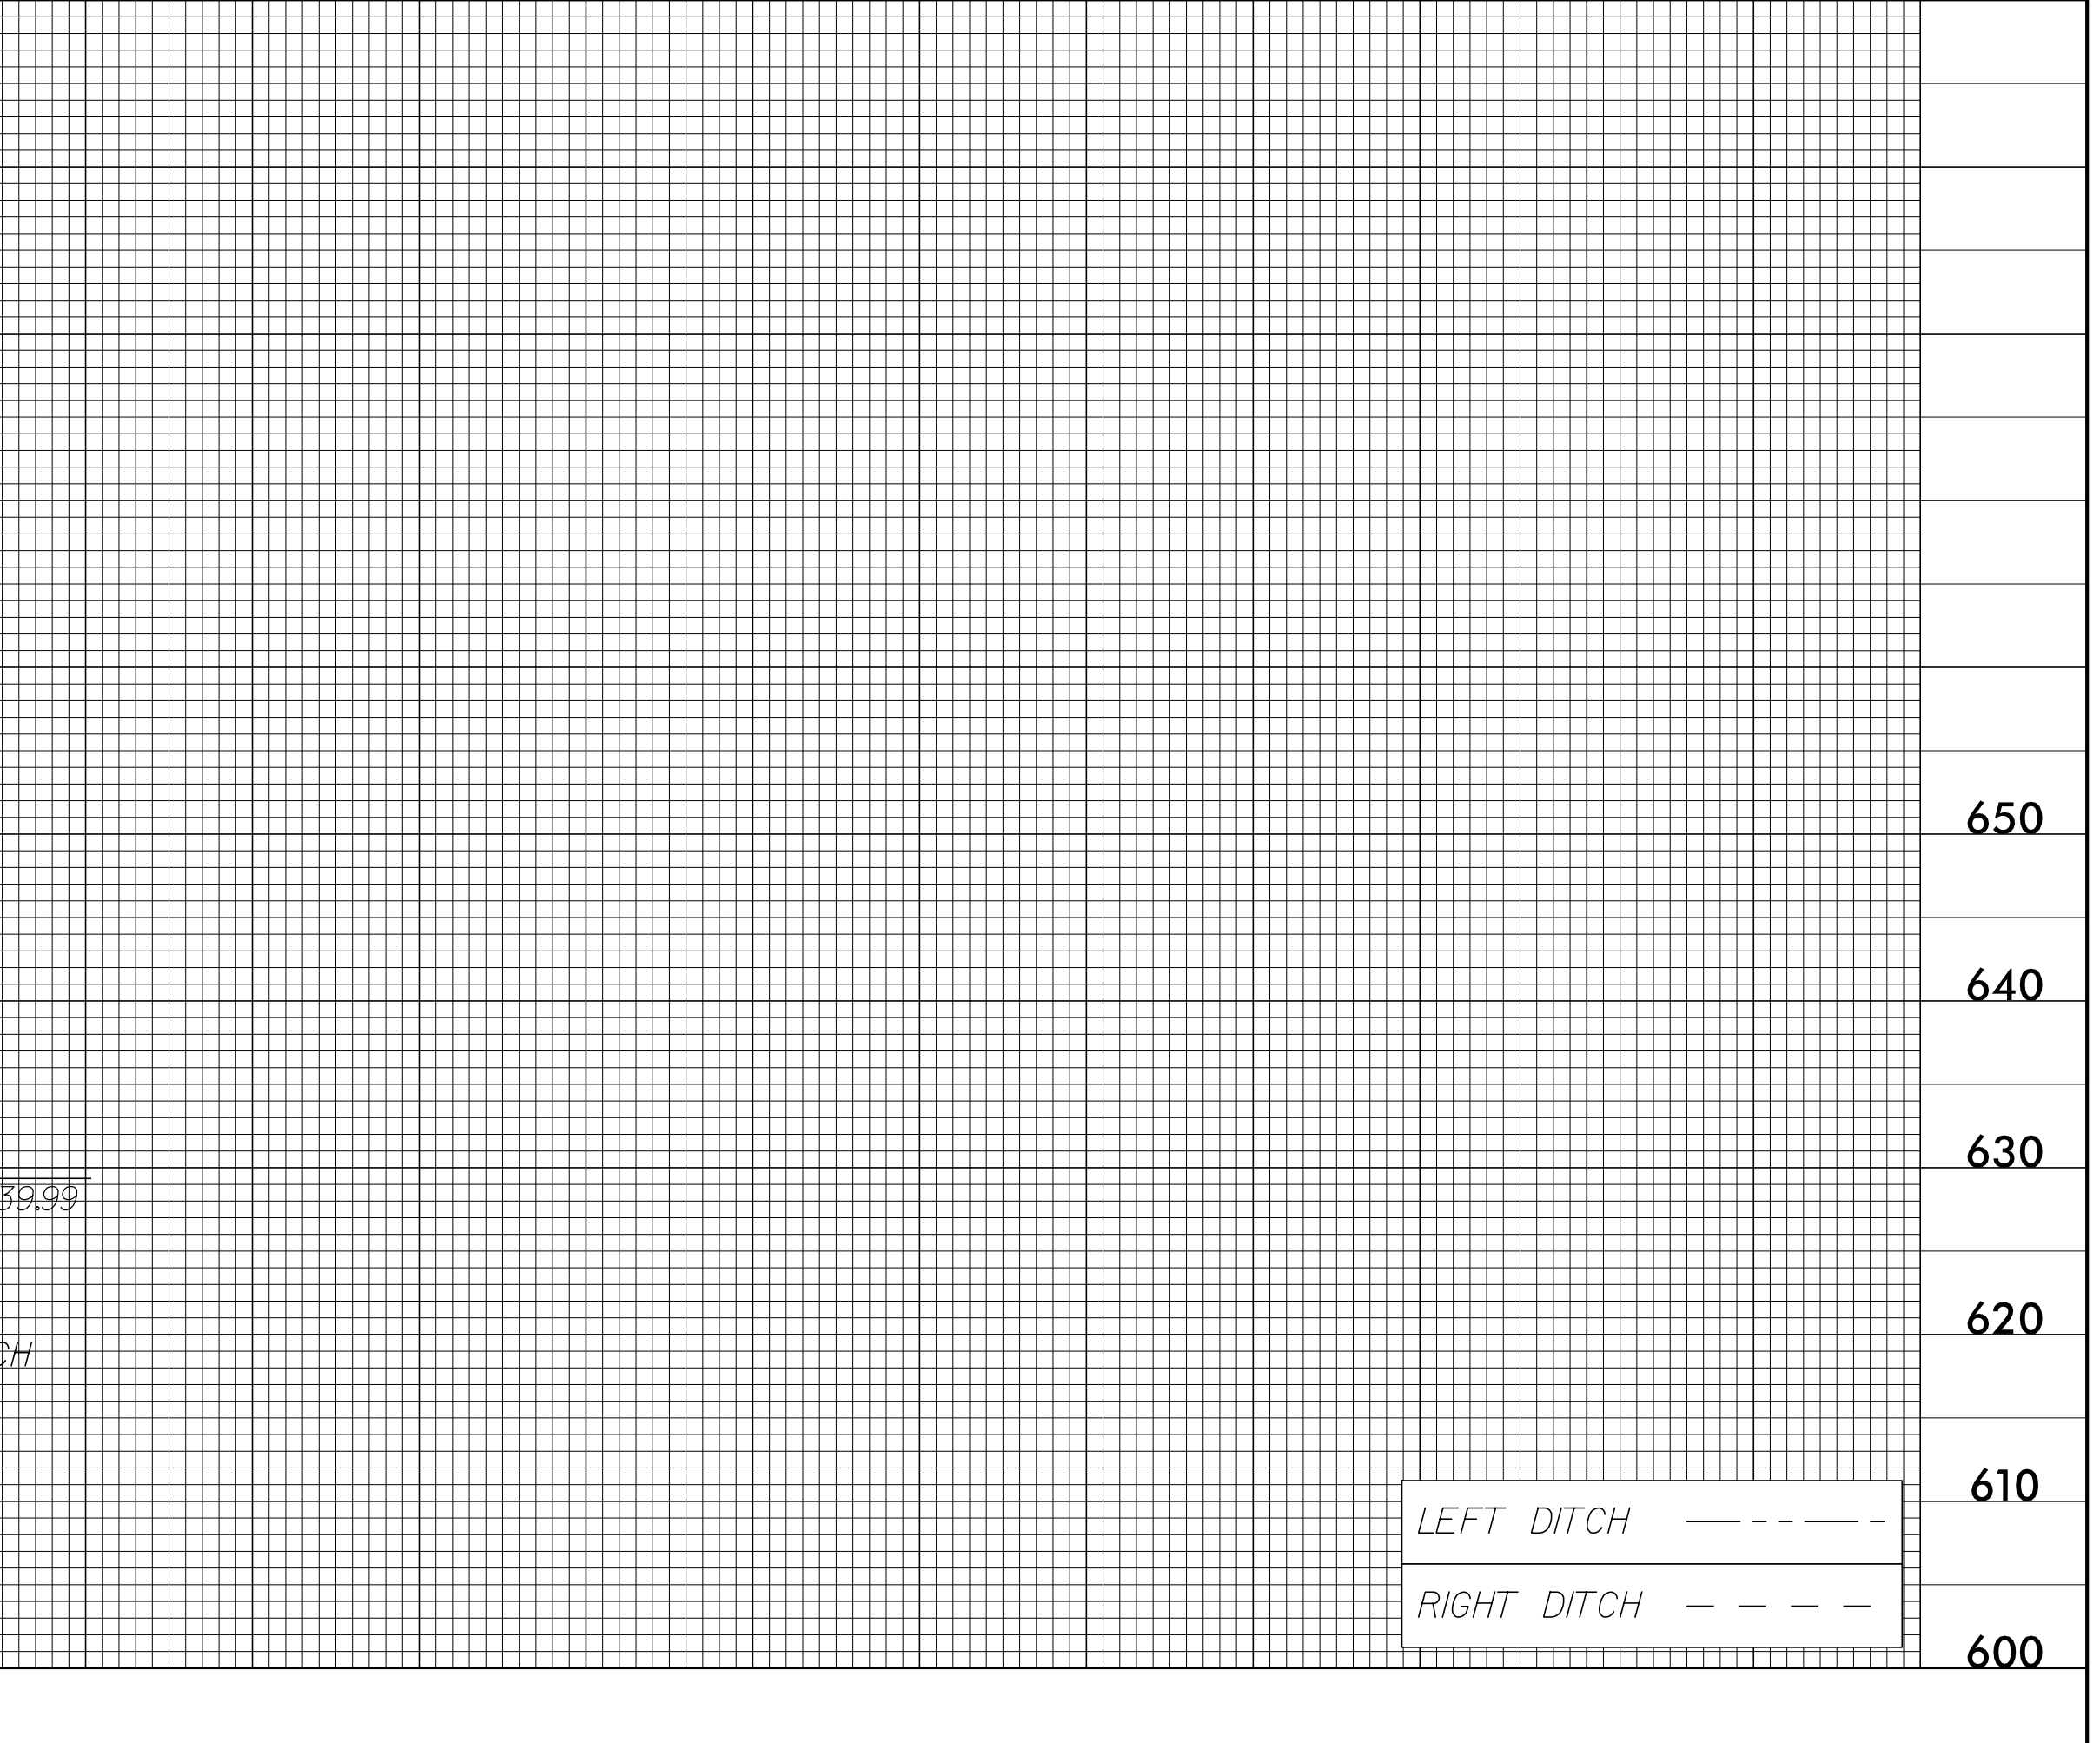
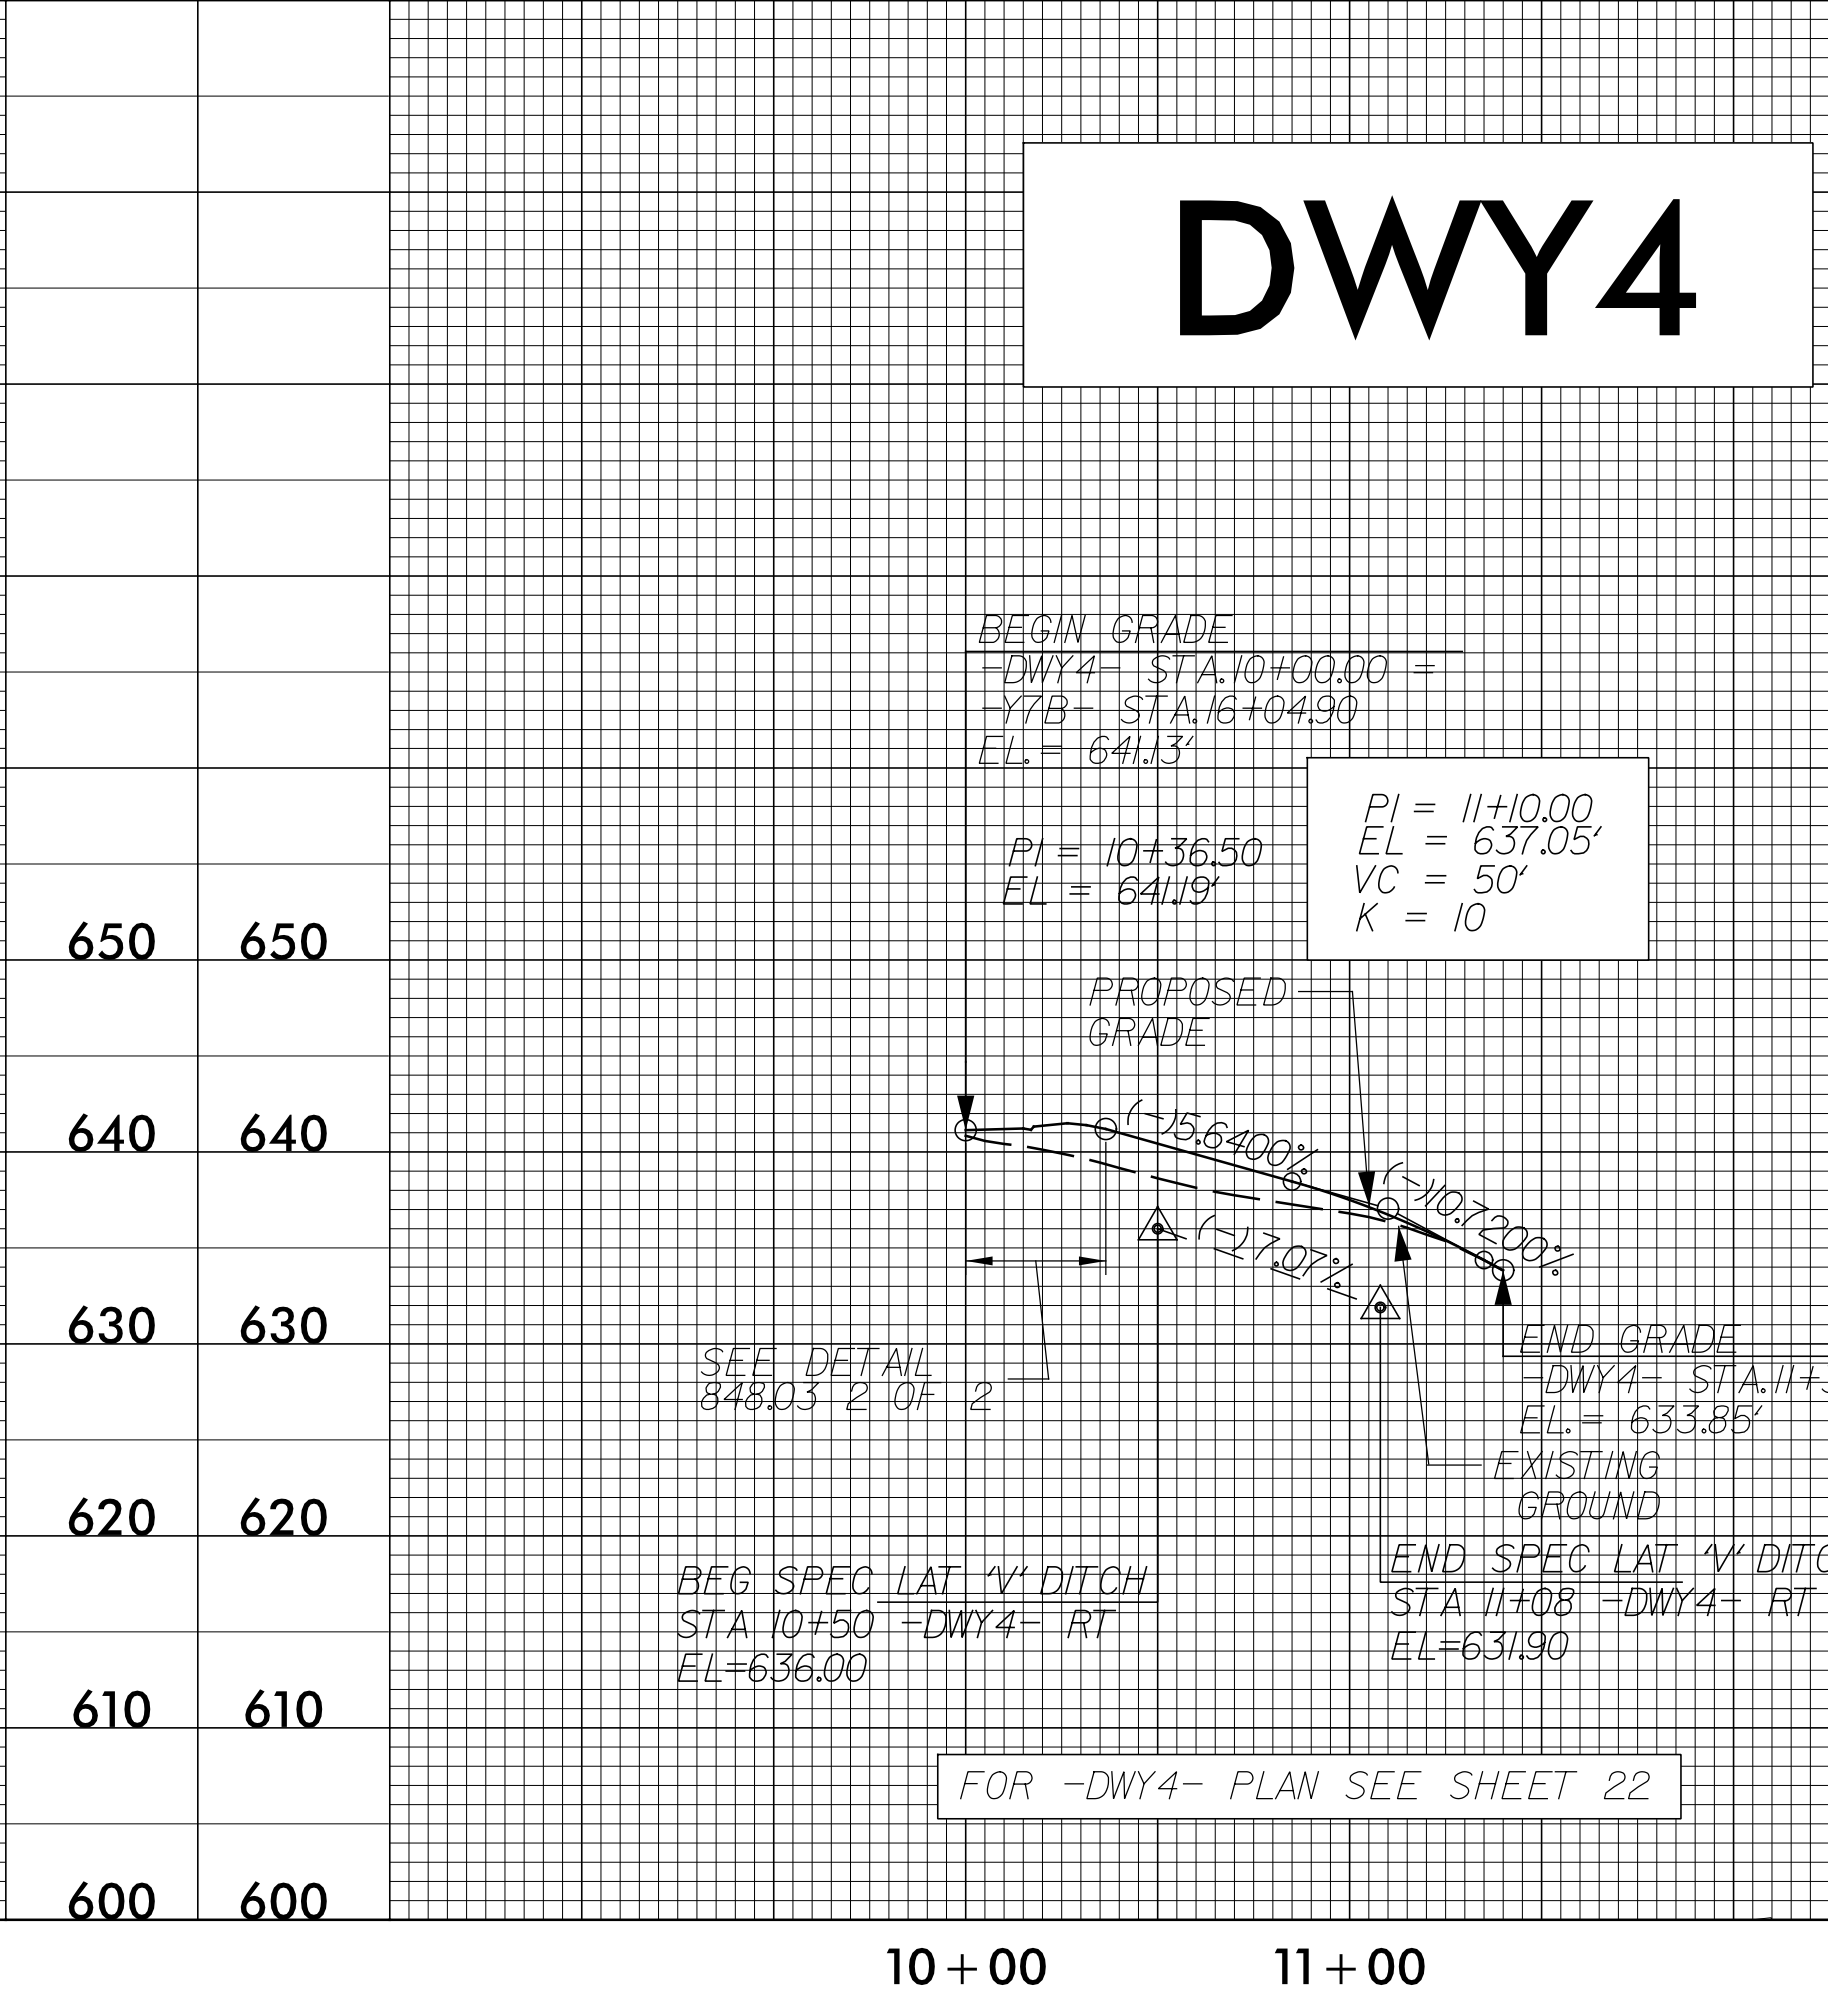
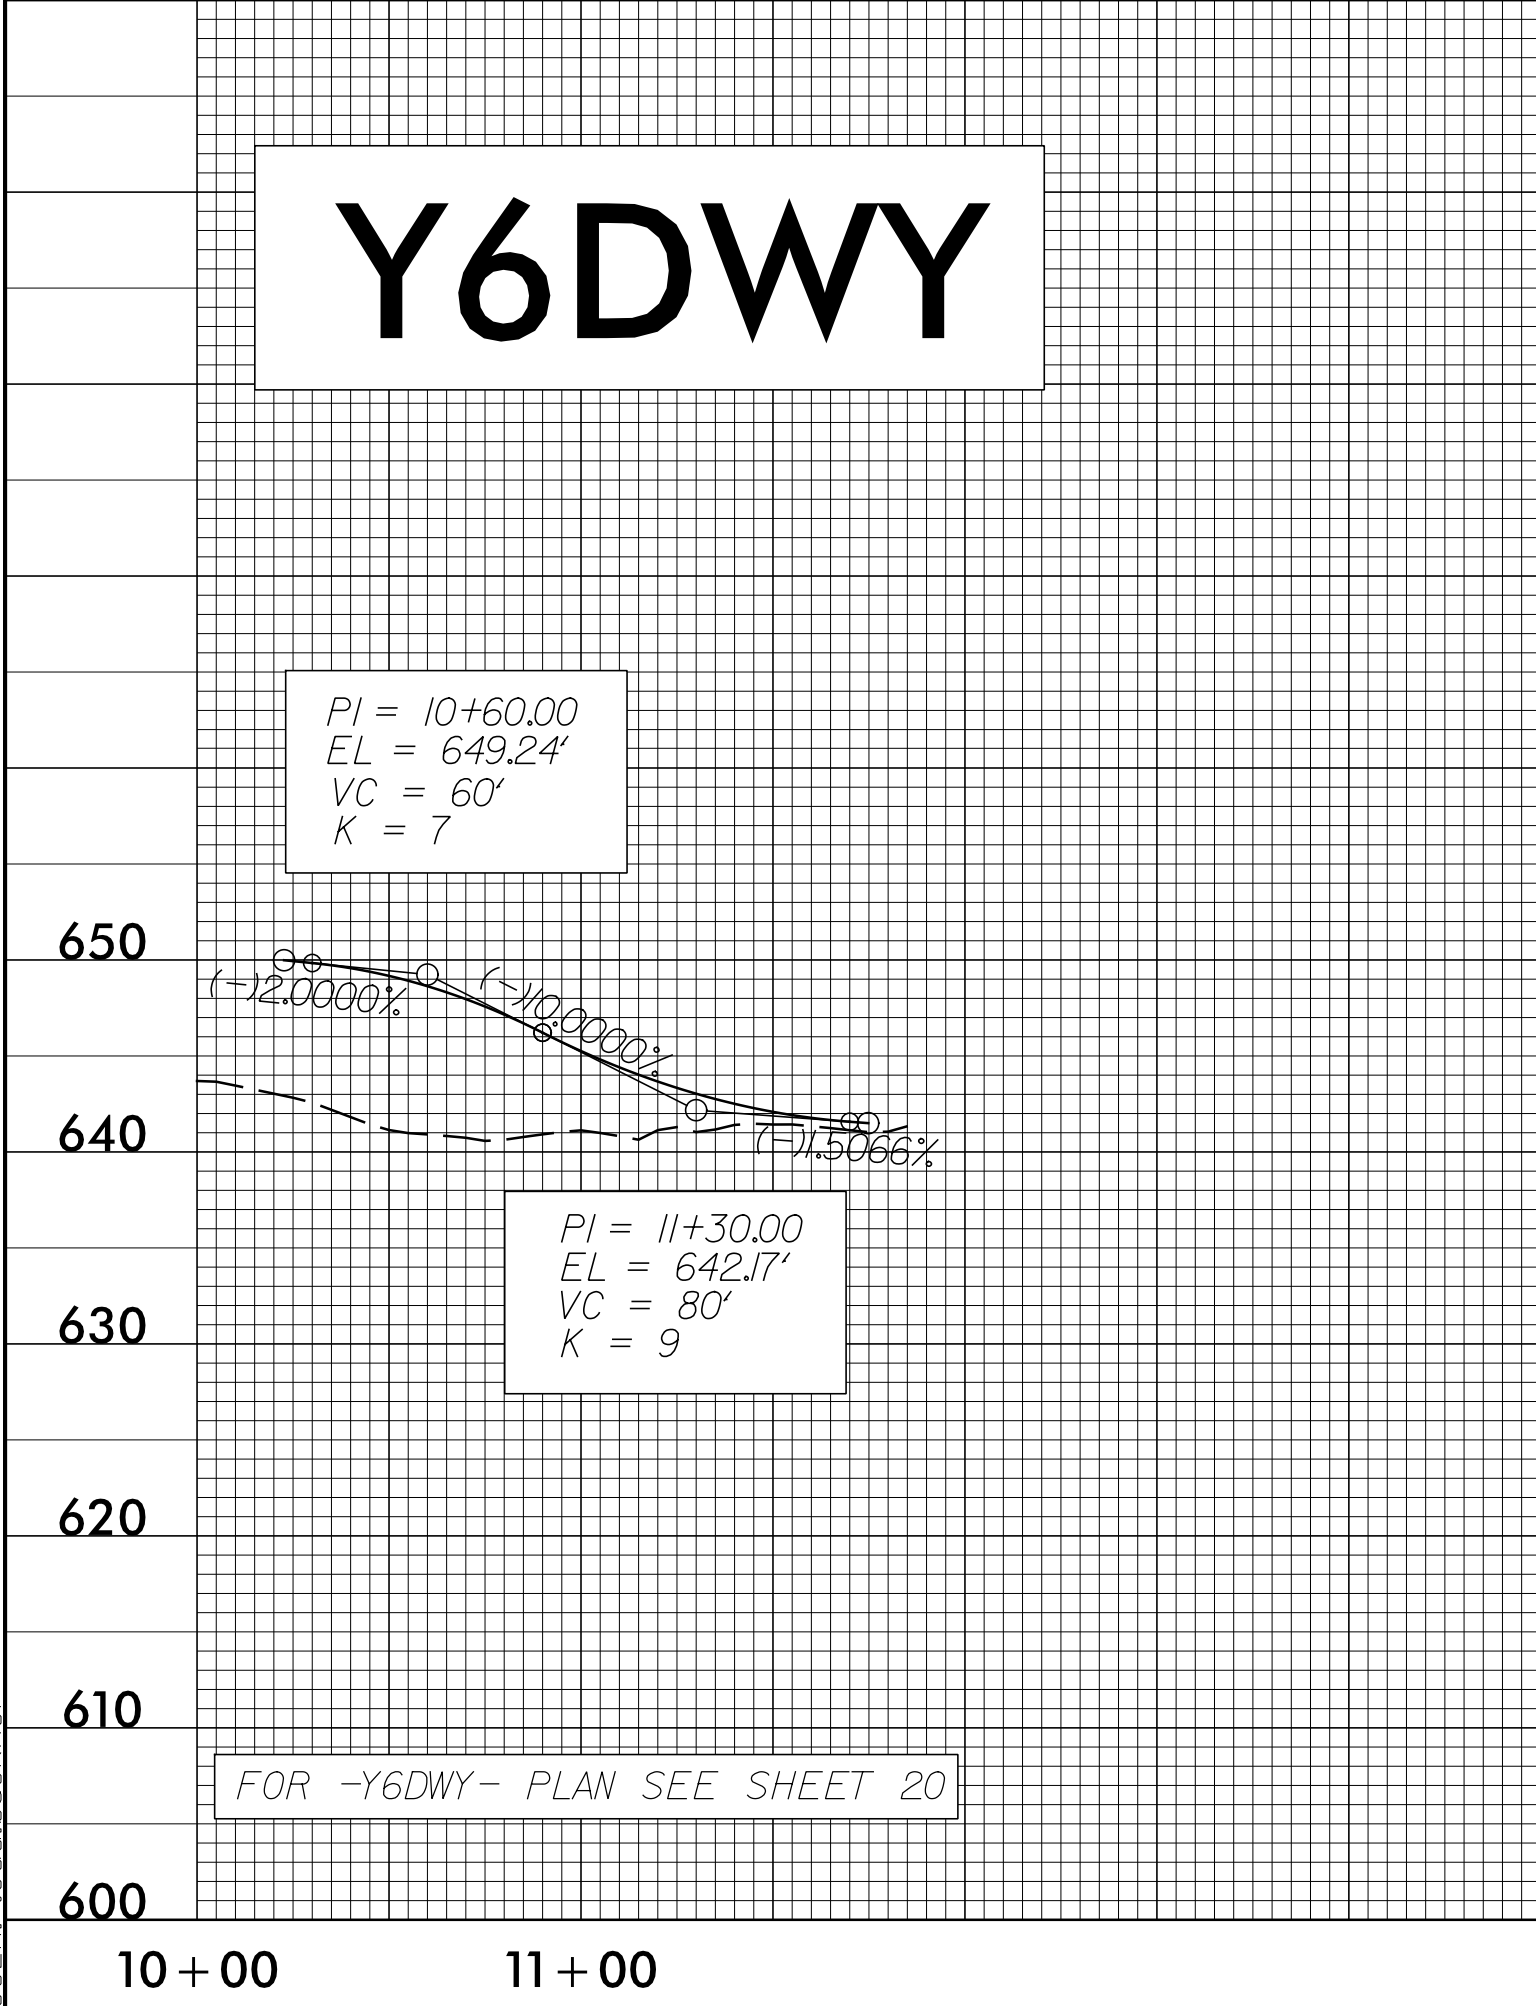


5/28/99

DOCUMENT NOT CONSIDERED FINAL  
UNLESS ALL SIGNATURES COMPLETED

PROJECT REFERENCE NO. U-3109A	SHEET NO. 45
ROADWAY DESIGN ENGINEER NORTH CAROLINA PROFESSIONAL SEAL 034367 TODD H. BUCKNER 3/10/2017	HYDRAULICS ENGINEER NORTH CAROLINA PROFESSIONAL SEAL 26971 JOSHUA G. DALTON 3/10/2017

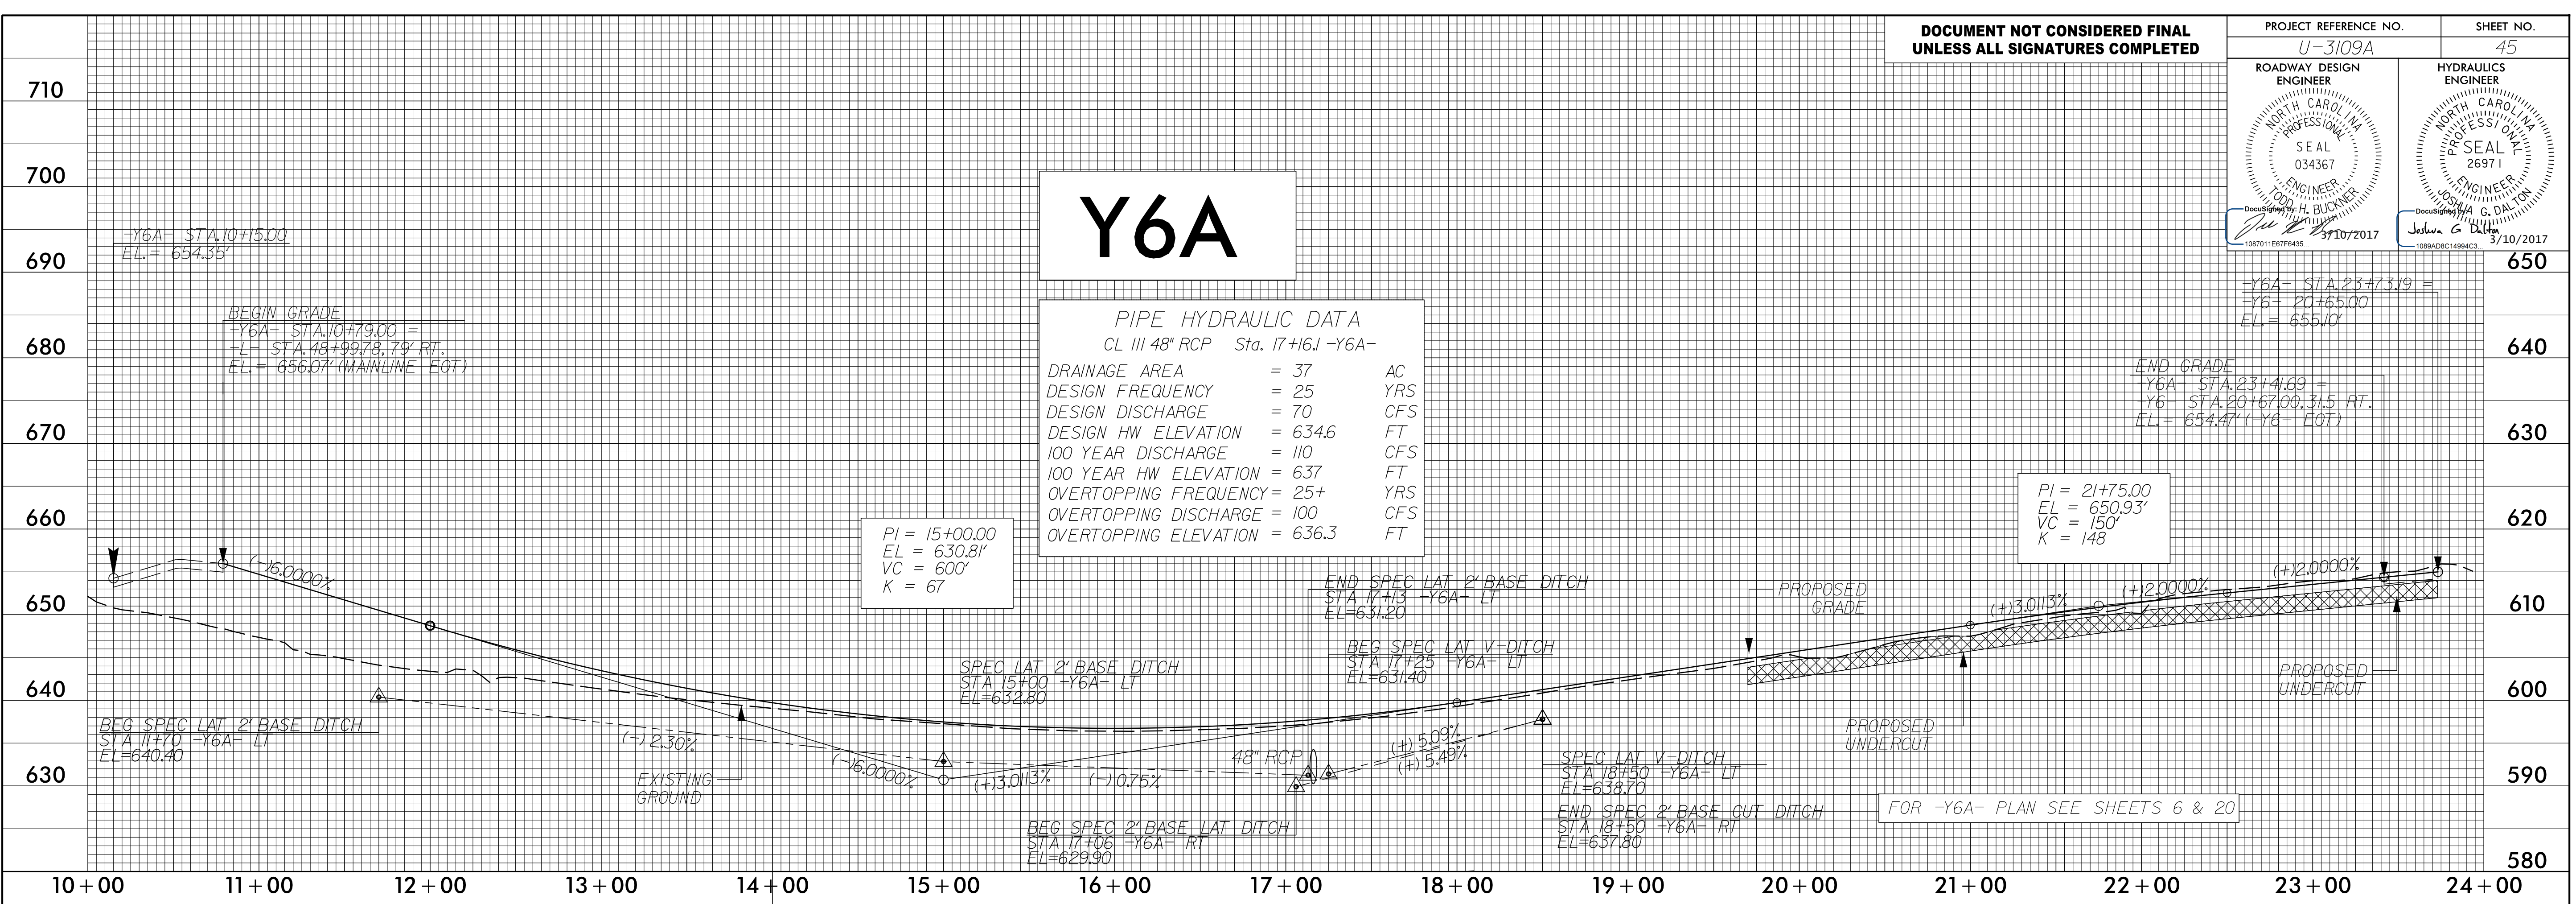

2/24/2017 12:03:30 PM  
R:\Roadway\Projects\U3109A\_r\dwy\_pfl\_y\_lines\_sheets.dgn  
User: t.haddock

LEFT DITCH - - - - -  
RIGHT DITCH - - - - -