
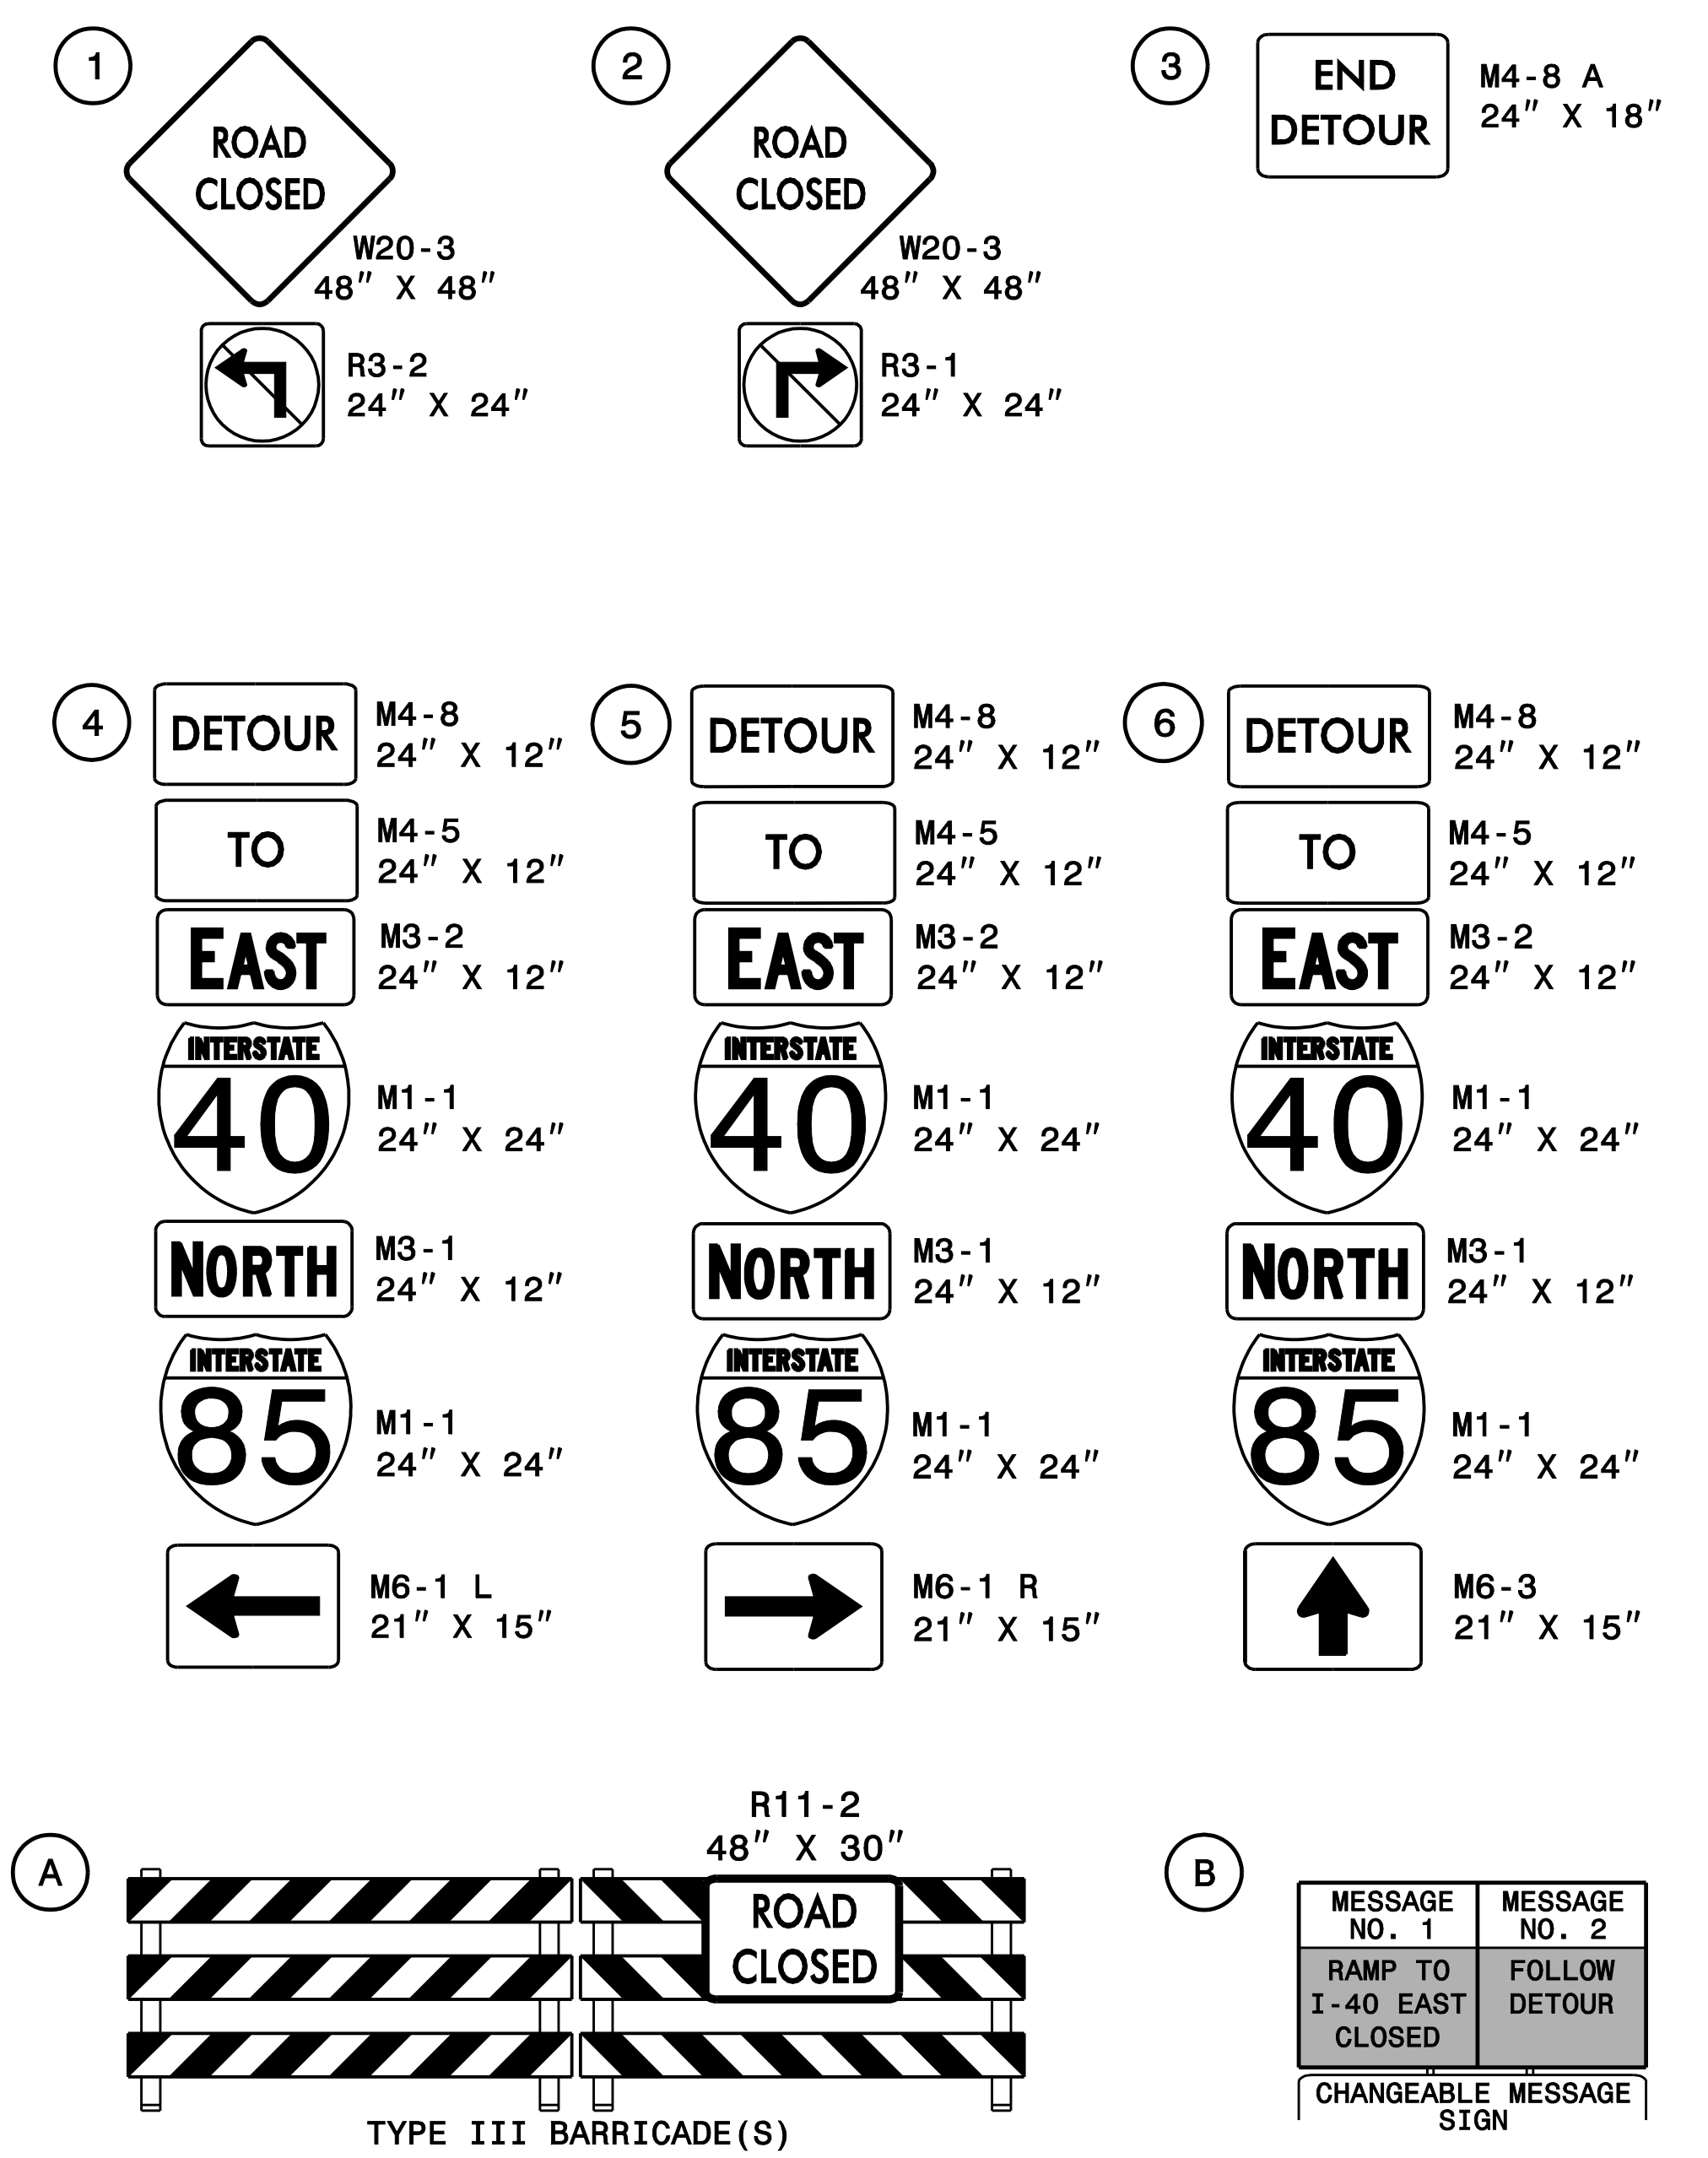


**-RPD- CLOSURE / DETOUR TO I-40 EAST/I-85 NORTH**

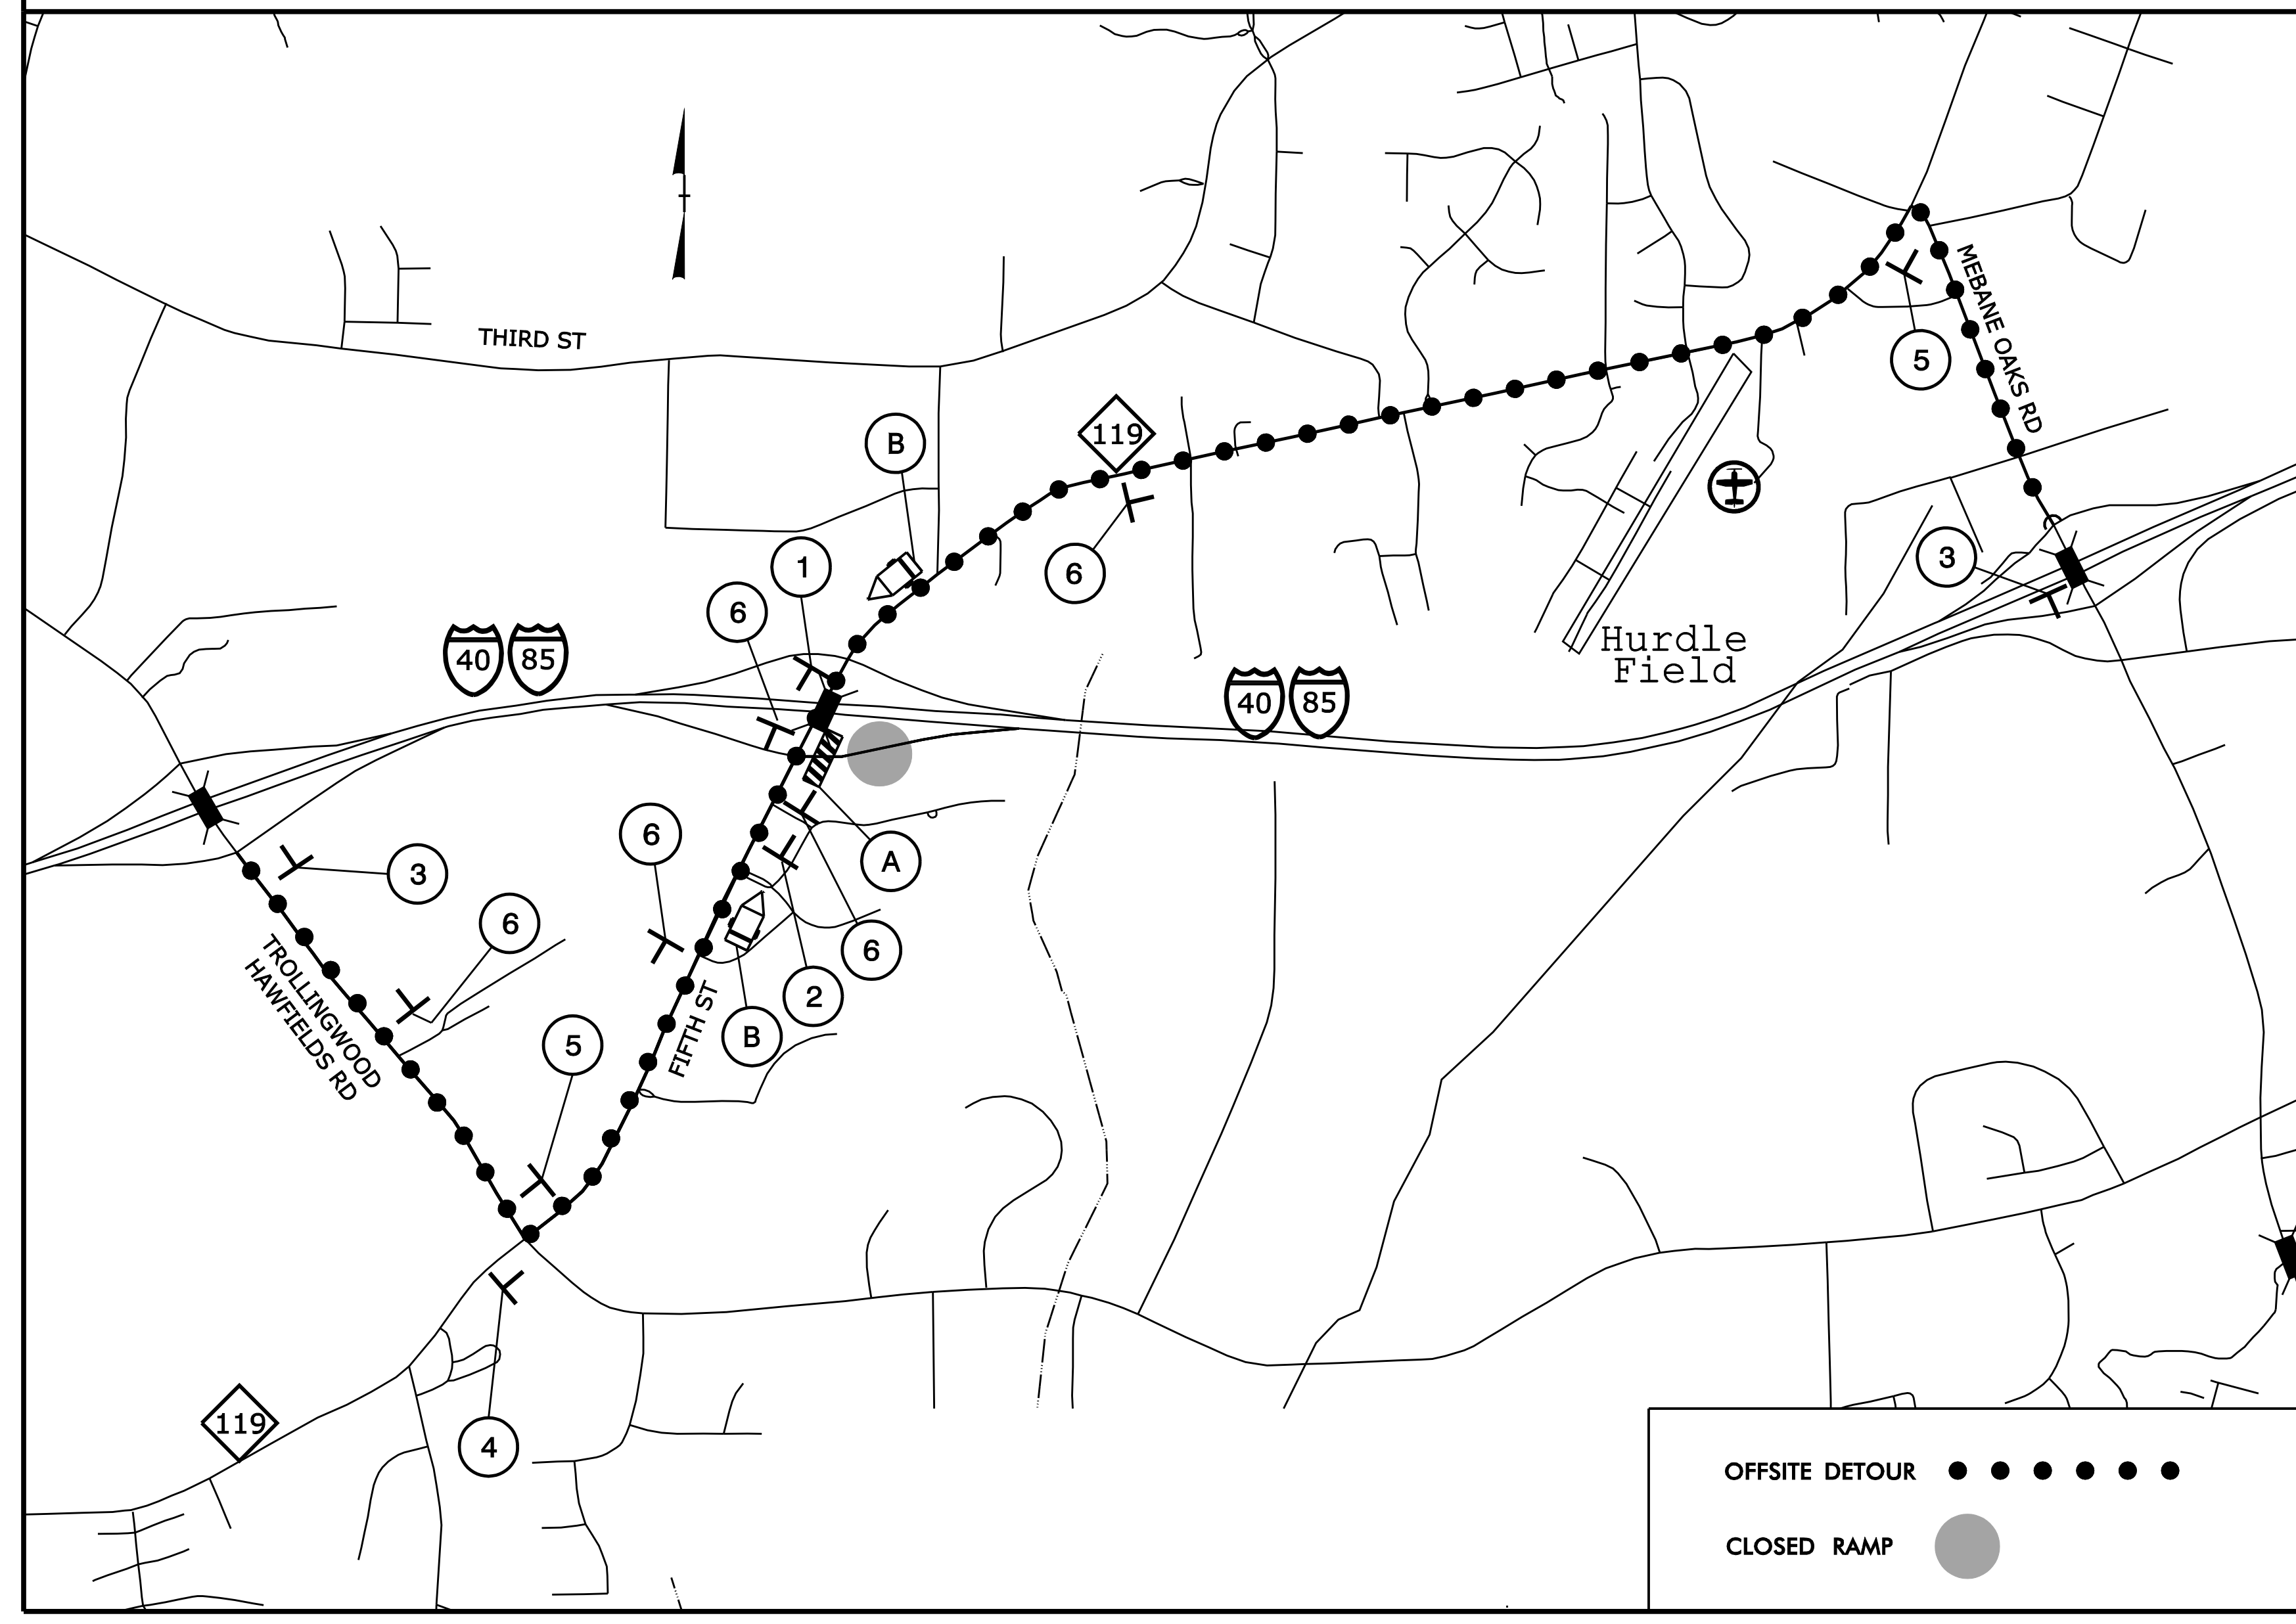

DETOUR ROUTE FOR WORK ITEMS  
REQUIRING CLOSURE OF -RPD-

PLAN PREPARED IN THE OFFICE OF:  
**PROGRESSIVE DESIGN GROUP, INC.**  
ENGINEERS • CONSULTANTS

APPROVED: *John Gray* DATE: 3/9/2017  
SEAL  
NORTH CAROLINA PROFESSIONAL ENGINEER  
SEAL 025465  
I.M. ARE

DIVISION OF HIGHWAYS  
STATE OF NORTH CAROLINA  
DEPARTMENT OF TRANSPORTATION  
WORK ZONE TRAFFIC CONTROL

**TRANSPORTATION  
MANAGEMENT PLAN  
OFF SITE DETOUR ROUTES**